

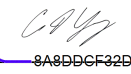
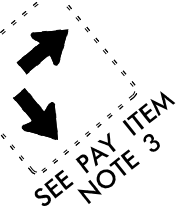


TIP NO.	SHEET NO.
I-5898	SIGN-6
APPROVED: 	
DATE: 10/20/2025	
SEAL	
	
DOCUMENT NOT CONSIDERED FINAL UNLESS ALL SIGNATURES COMPLETED	

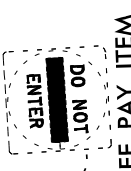


MATCH LINE STA.125+00.00 SEE SHEET SIGN-5

20

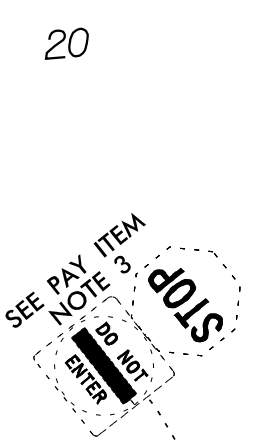

END CONSTRUCTION
-Y3- POT STA. 11+90.00

-Y4- SHAKEY LN.
(SR 2271)

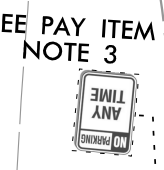

-Y- NC 135



END CONSTRUCTION
-Y4- SR 2271 (SHAKEY LN)
POT STA. 11+52.50



PAY ITEM NOTES

- 1 SIGN ERECTION, TYPE D, E, AND F
- 2 SIGN ERECTION, RELOCATE TYPE A (GROUND MOUNTED)
- 3 DISPOSAL OF SIGN SYSTEM, U-CHANNEL
- 4 DISPOSAL OF SUPPORT, STEEL BEAM
- 5 DISPOSAL OF SIGN, D, E OR F



Johnson, Mirmiran, & Thompson Inc.
4700 Falls of Neuse Rd, Suite 100,
Raleigh, NC, 27603
License No: C-3097

EXISTING SIGNS