

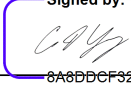


TIP NO.	SHEET NO.
I-5898	SIGN-8
APPROVED: 	
DATE: 10/20/2025	
SEAL	
	
DOCUMENT NOT CONSIDERED FINAL UNLESS ALL SIGNATURES COMPLETED	

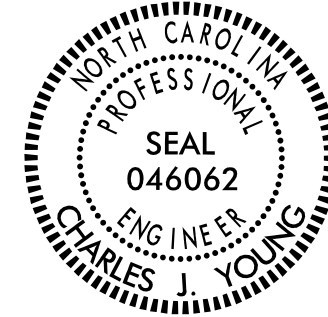

9/3/2025 3:03:29 PM
I-5898-sgn-psn_08.dgn
User: jredde

PAY ITEM NOTES	
1	SIGN ERECTION, TYPE D, E, AND F
2	SIGN ERECTION, RELOCATE TYPE A (GROUND MOUNTED)
3	DISPOSAL OF SIGN SYSTEM, U-CHANNEL
4	DISPOSAL OF SUPPORT, STEEL BEAM
5	DISPOSAL OF SIGN, D, E OR F

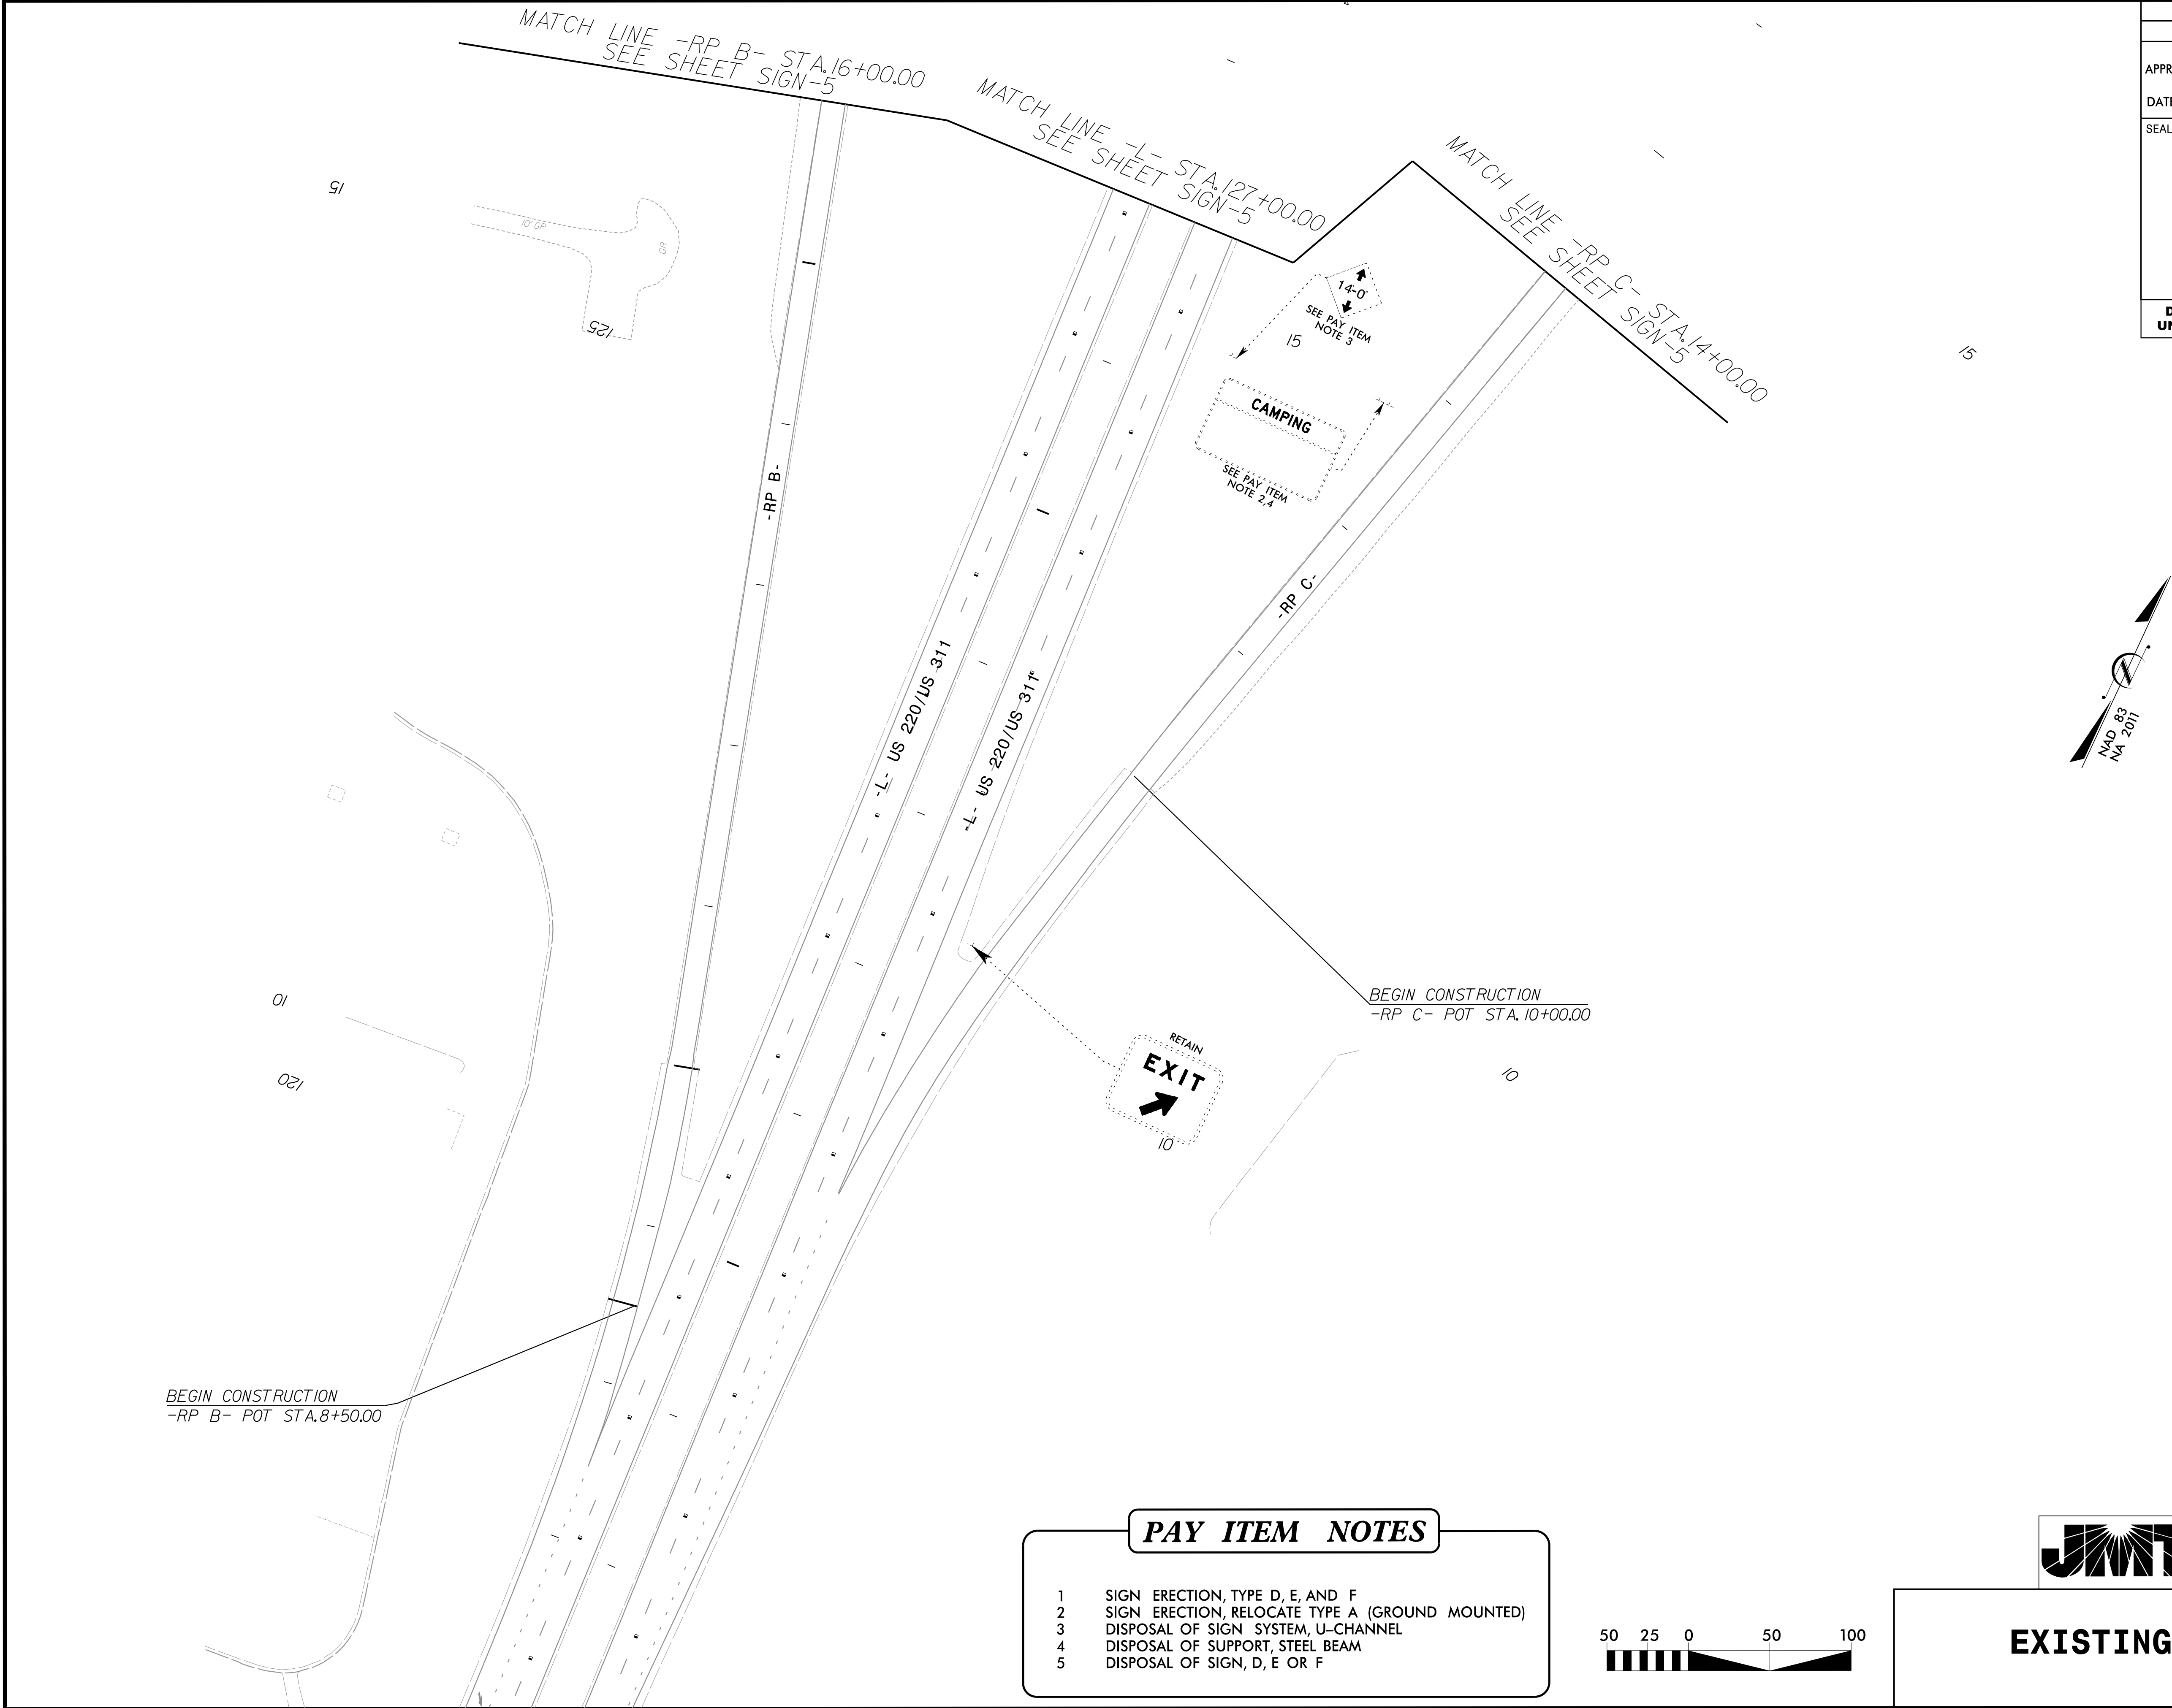

	Johnson, Mirmiran, & Thompson Inc.
	4700 Falls of Neuse Rd, Suite 100,
	Raleigh, NC, 27603
	License No: C-3097

EXISTING SIGNS