


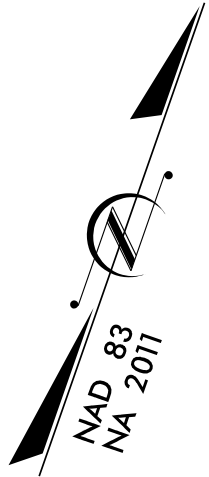


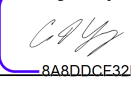

PROPOSED SIGNALIZED INTERSECTION

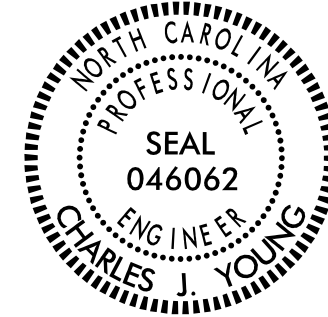

TIP NO.	SHEET NO.
I-5898	SIGN-9
APPROVED: 	
DATE: 10/20/2025	
SEAL	
	
DOCUMENT NOT CONSIDERED FINAL UNLESS ALL SIGNATURES COMPLETED	

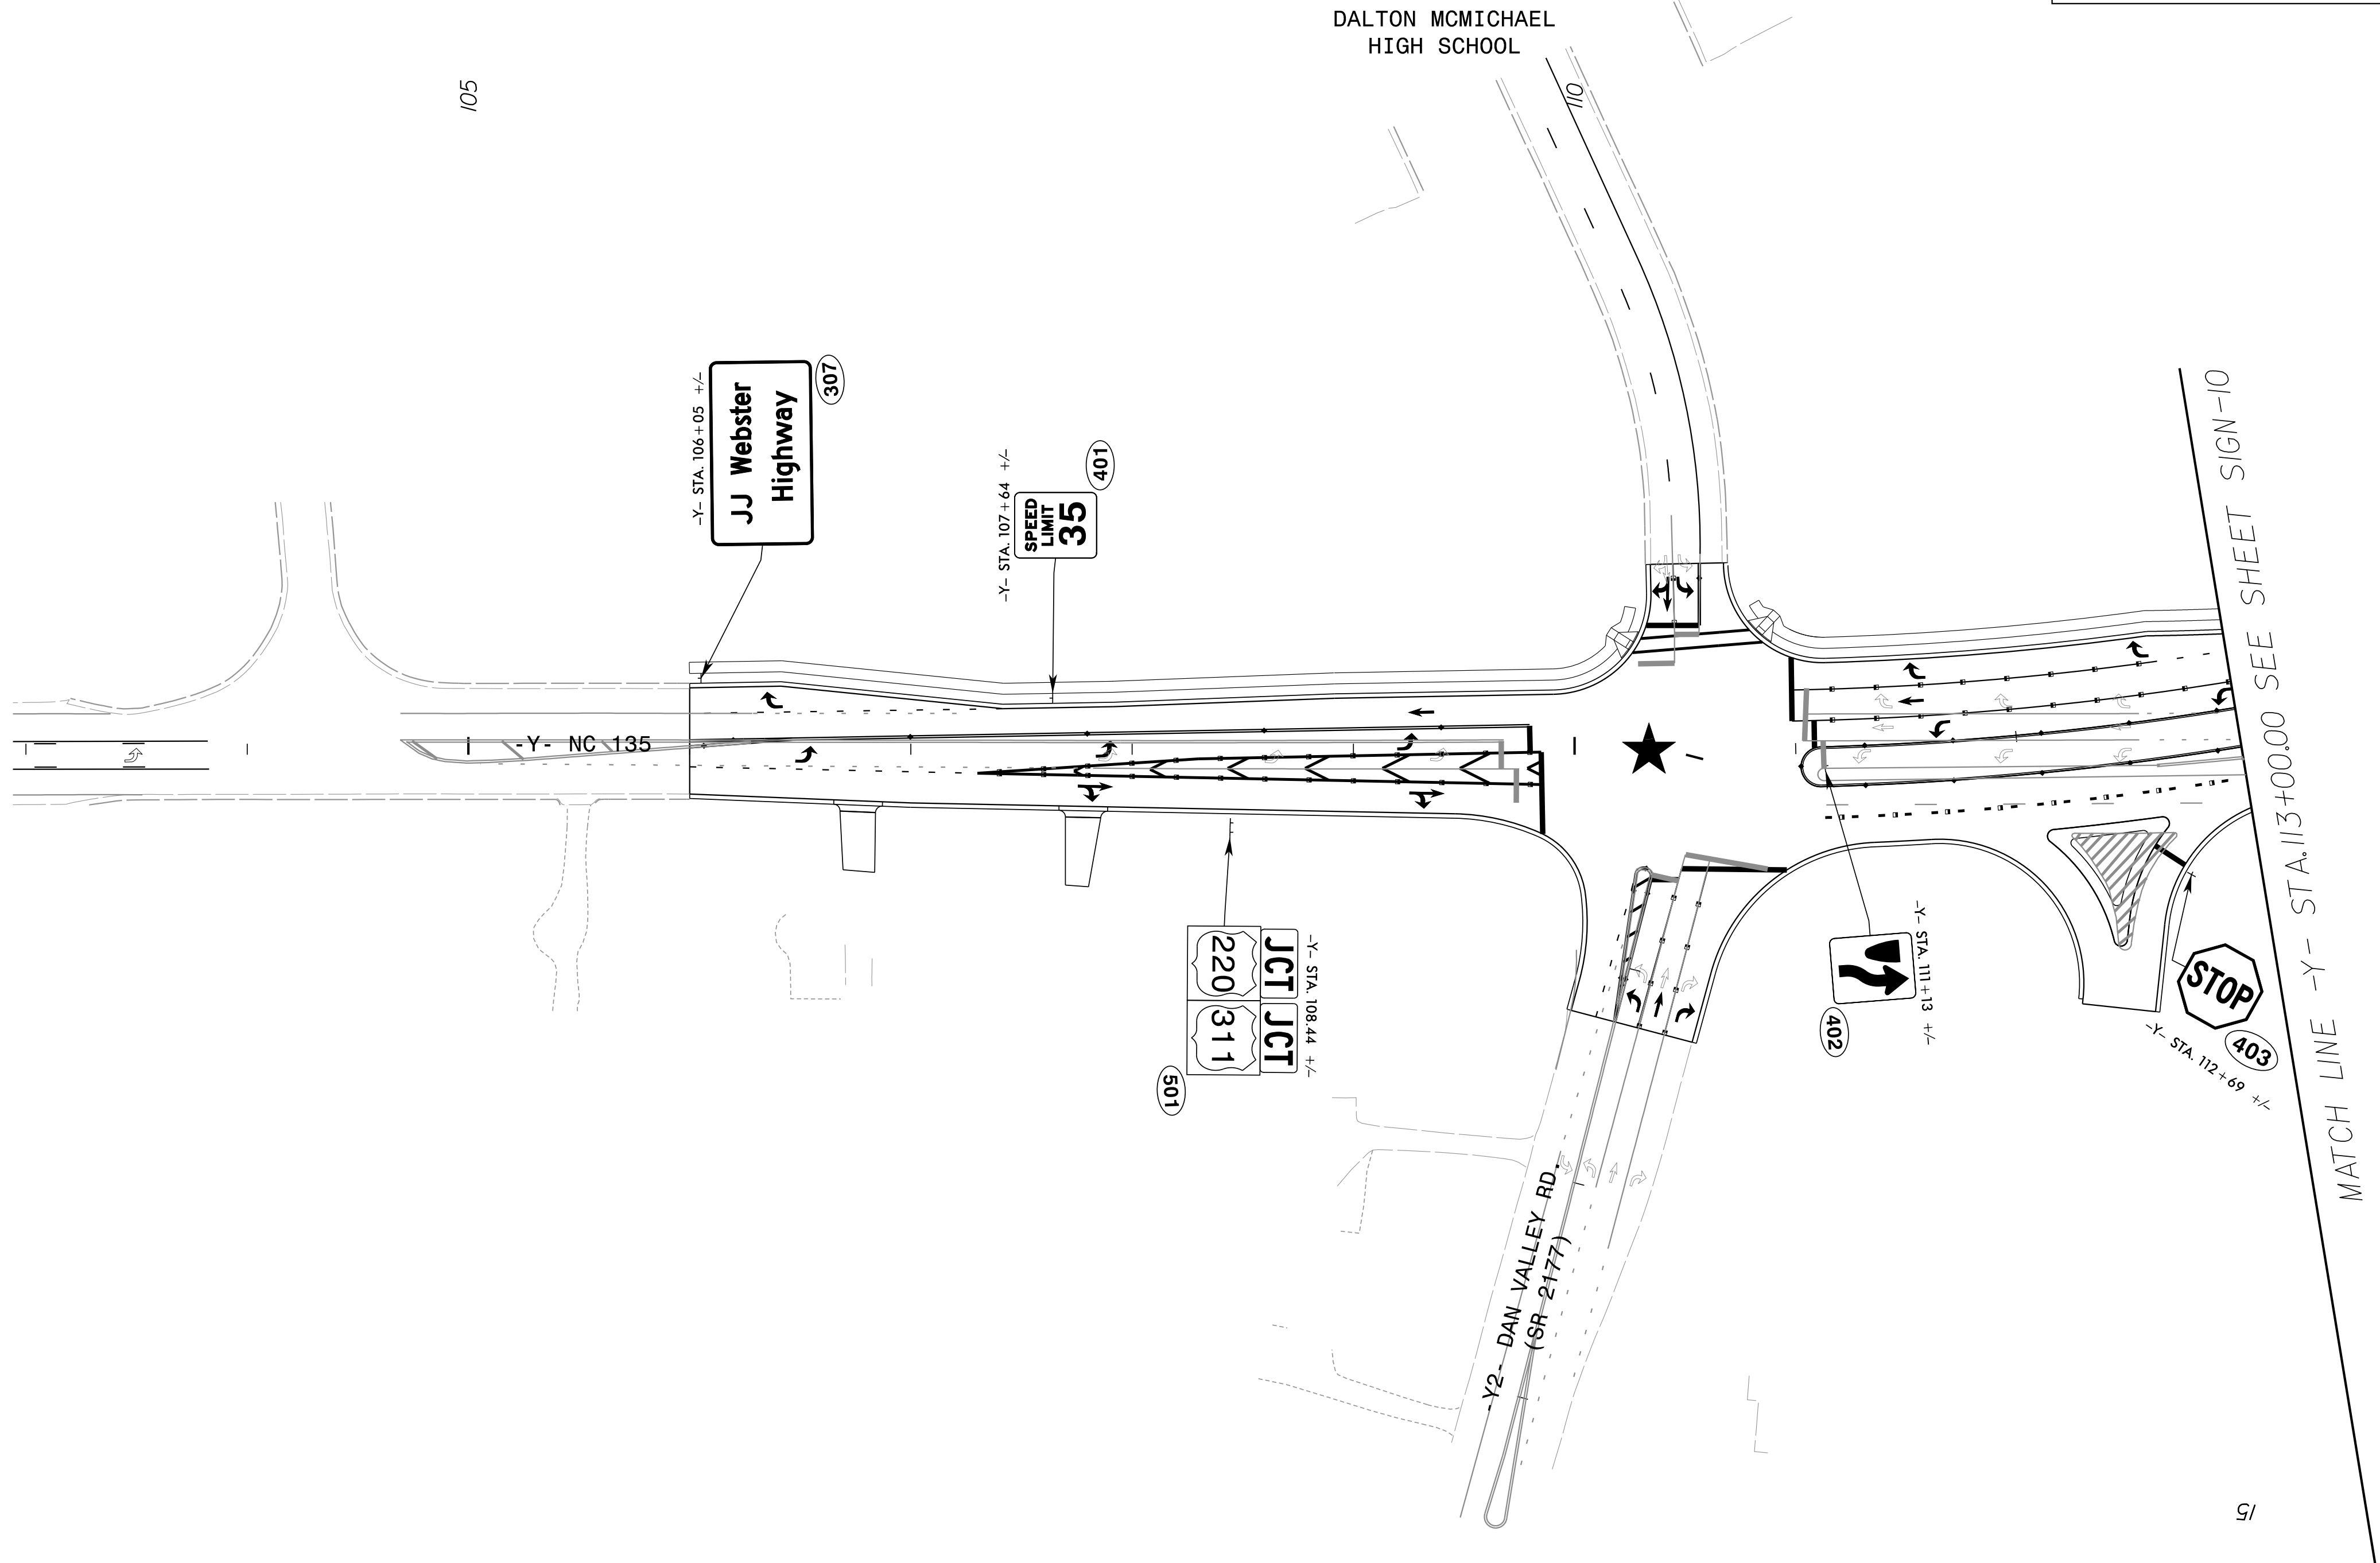

PAY ITEM NOTES

- 1 SIGN ERECTION, TYPE D, E, AND F
- 2 SIGN ERECTION, RELOCATE TYPE A (GROUND MOUNTED)
- 3 DISPOSAL OF SIGN SYSTEM, U-CHANNEL
- 4 DISPOSAL OF SUPPORT, STEEL BEAM
- 5 DISPOSAL OF SIGN, D, E OR F

REFER TO PAY ITEM NOTE 1 FOR ALL SIGNAGE ON PLAN SHEET, UNLESS OTHERWISE SPECIFIED.
PAY ITEM NOTE 2 SPECIFIES THE PROPOSED SIGN LOCATION.



Johnson, Mirmiran, & Thompson Inc.
4700 Falls of Neuse Rd, Suite 100,
Raleigh, NC, 27603
License No: C-3097

PROPOSED SIGNS