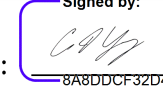


TIP NO.
I-5898


SHEET NO.
SIGN-10

APPROVED: 

DATE: 10/20/2025

SEAL


DOCUMENT NOT CONSIDERED FINAL
UNLESS ALL SIGNATURES COMPLETED

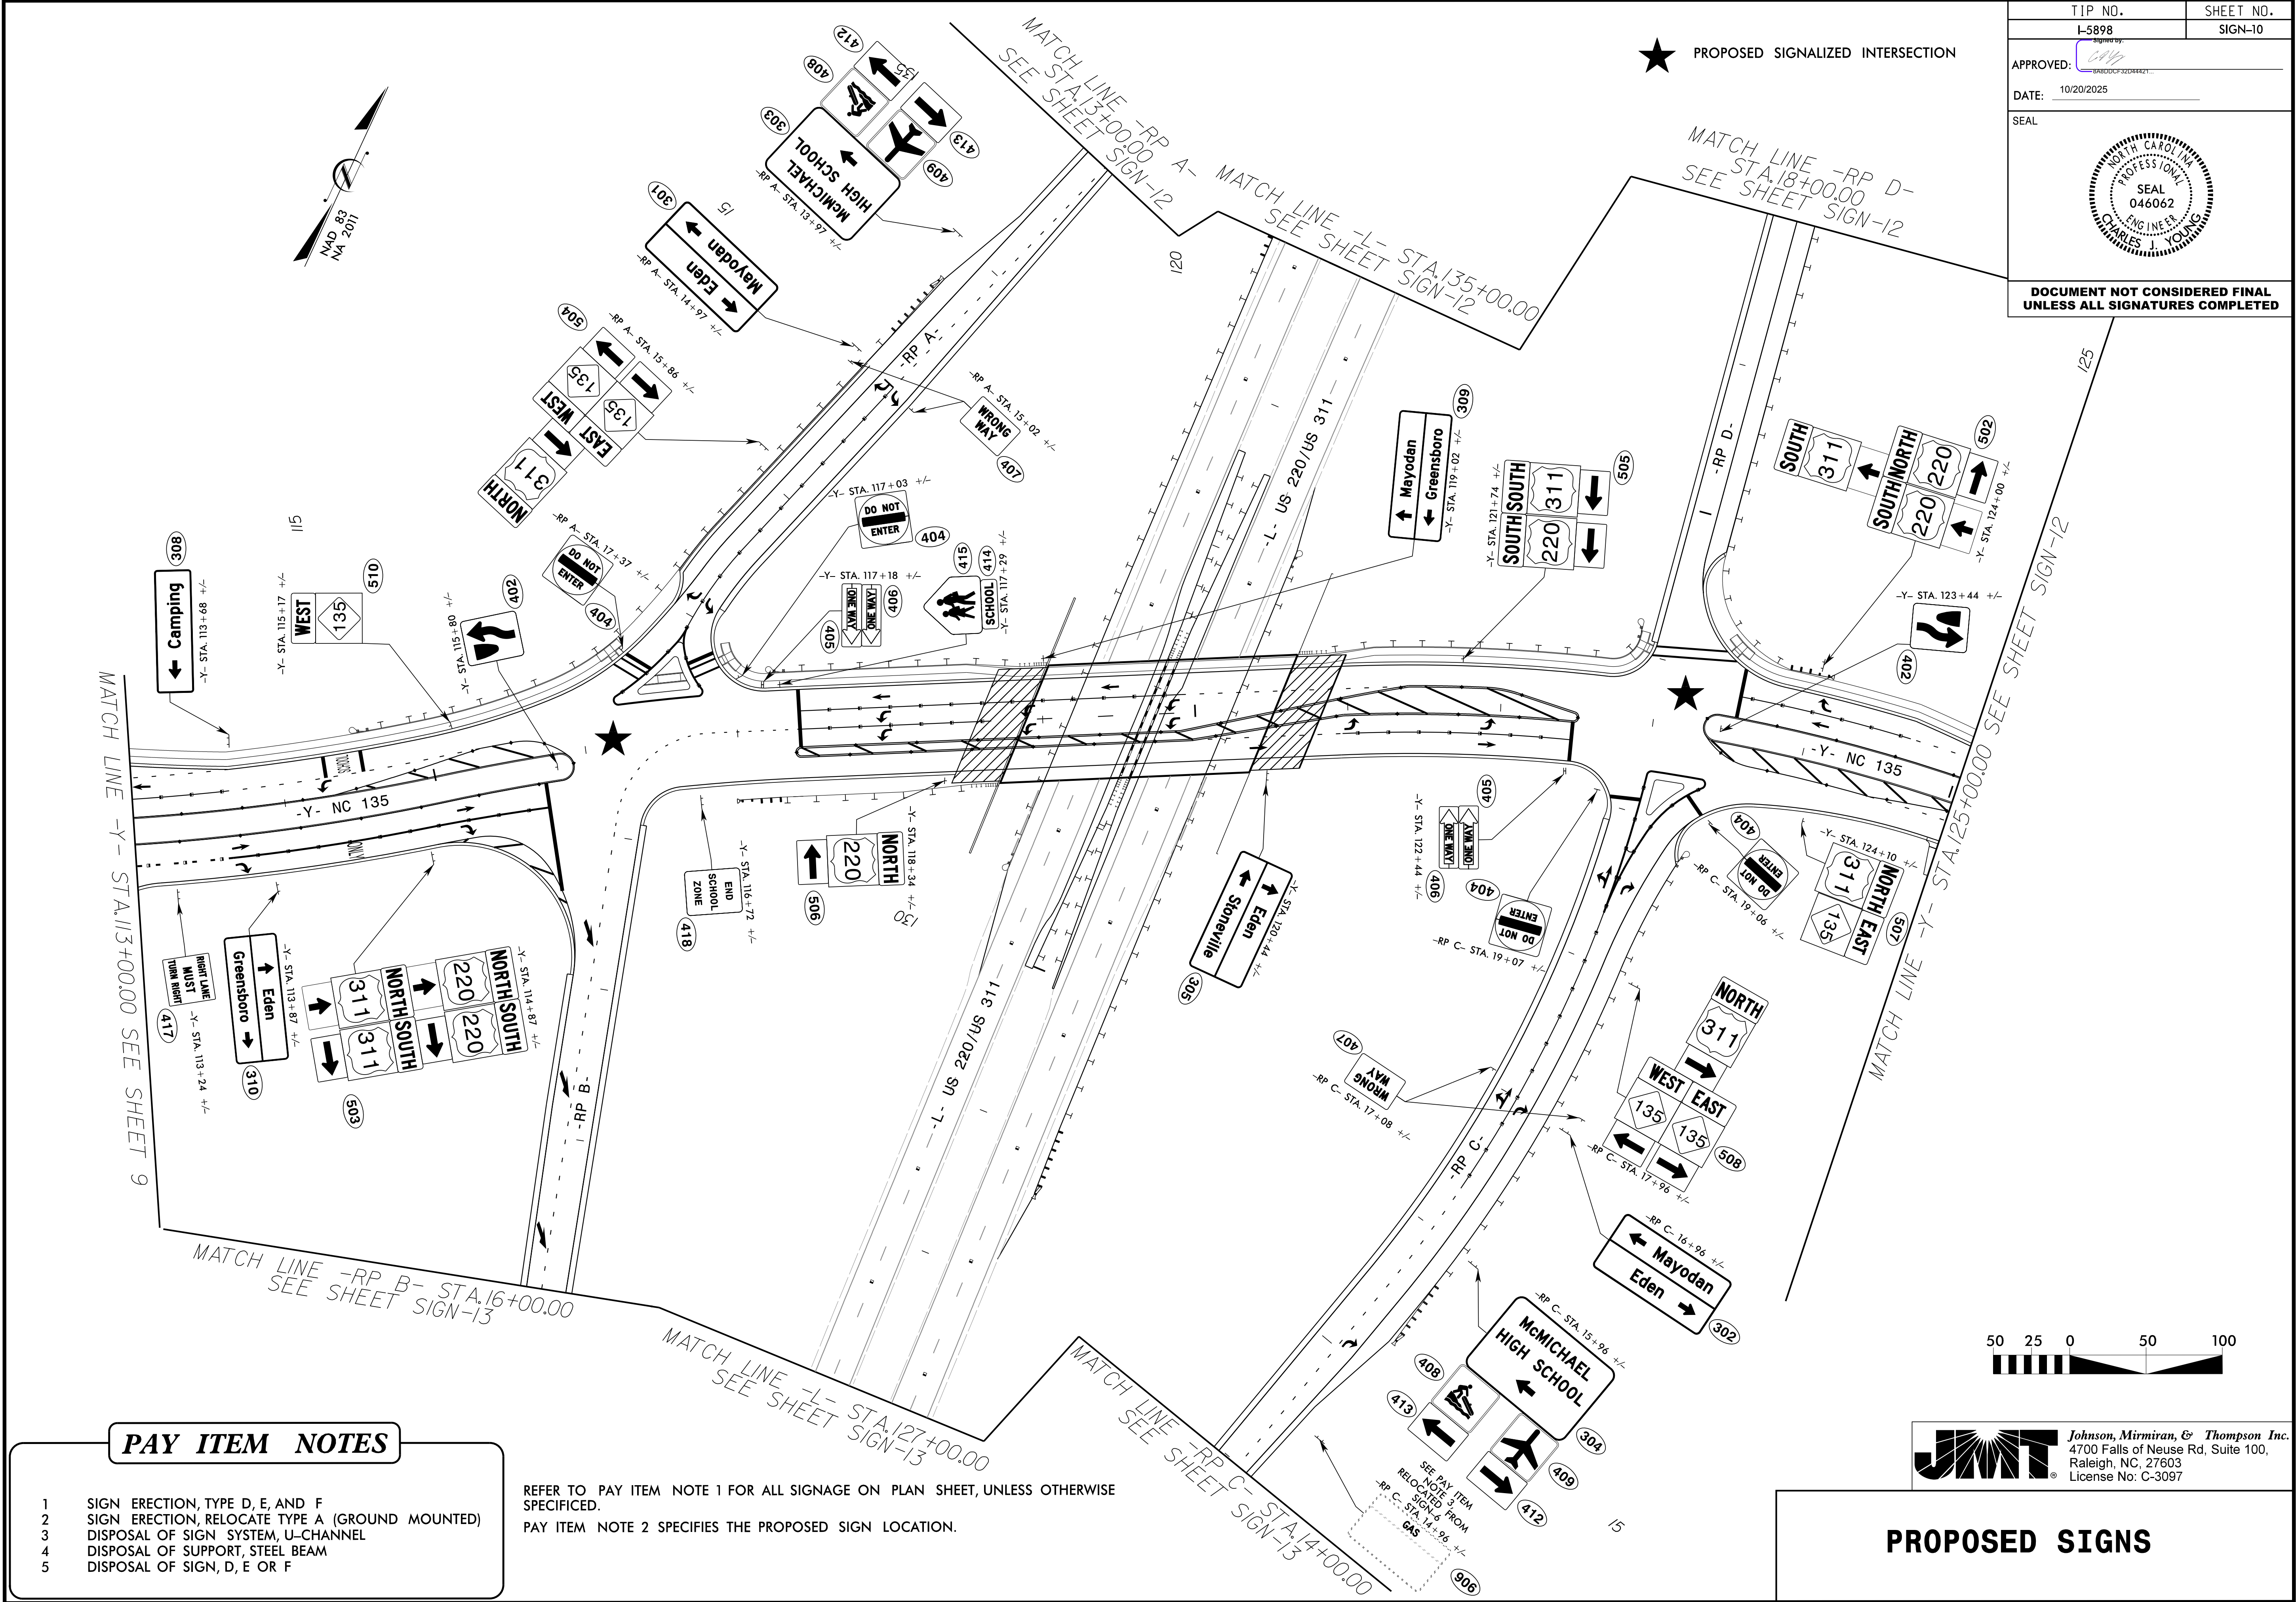

PAY ITEM NOTES

- SIGN ERECTION, TYPE D, E, AND F
- SIGN ERECTION, RELOCATE TYPE A (GROUND MOUNTED)
- DISPOSAL OF SIGN SYSTEM, U-CHANNEL
- DISPOSAL OF SUPPORT, STEEL BEAM
- DISPOSAL OF SIGN, D, E OR F

REFER TO PAY ITEM NOTE 1 FOR ALL SIGNAGE ON PLAN SHEET, UNLESS OTHERWISE SPECIFIED.

PAY ITEM NOTE 2 SPECIFIES THE PROPOSED SIGN LOCATION.



Johnson, Mirmiran, & Thompson Inc.
4700 Falls of Neuse Rd, Suite 100,
Raleigh, NC, 27603
License No: C-3097

PROPOSED SIGNS