


03-001-2023-12-07
S:\ITS\ASU\115\Signal\Structures\Drawings\2024_Metrol_Pole_Standards\411_Metrol_Pole_Standards\411_Metrol_Pole_Standards.dgn
Kdurigon

NCDOT METAL POLE STANDARDS

Prepared in the Offices of:

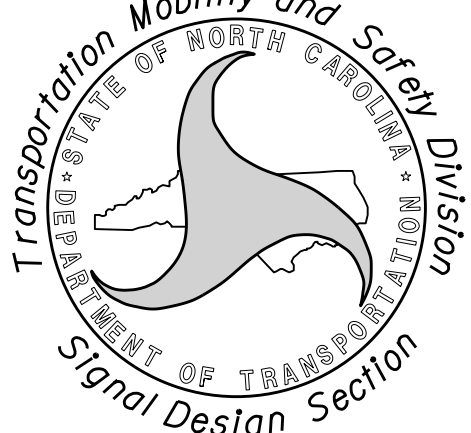

750 N. Greenfield Pkwy.
Garner, NC 27529


Designed in conformance
with the latest
2020 Interim to the
1st Edition 2015
**AASHTO
LRFD**
Standard Specifications for
Highway Signs, Luminaires,
and Traffic Signals

DRAWING NUMBER	INDEX OF PLANS DESCRIPTION
Sig. M 1A	Statewide Wind Zone Map (700-yr MRI)
Sig. M 1B	Statewide Wind Zone Map (10-yr MRI)
Sig. M 2	Typical Fabrication Details-All Metal Poles
Sig. M 3	Typical Fabrication Details-Strain Poles
Sig. M 4	Typical Fabrication Details-Mast Arm Poles
Sig. M 5	Typical Fabrication Details-Mast Arm Connection
Sig. M 6	Typical Fabrication Details-Strain Pole Attachments
Sig. M 7	Construction Details-Foundations
Sig. M 8	Standard Strain Pole Foundation-All Soil Conditions
Sig. M 9	Typical Fabrication Details-CCTV Camera Poles

MOBILITY AND SAFETY DIVISION -
TRANSPORTATION SYSTEMS MANAGEMENT
AND OPERATIONS UNIT

D.Y. ISHAK - STATE SIGNALS ENGINEER
K. DURIGON, P.E. - ITS AND SIGNALS STRUCTURAL ENGINEER
B. WALKER, P.E. - ITS AND SIGNALS STRUCTURAL ENGINEER

SEAL

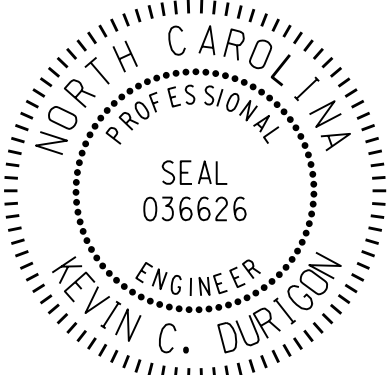

DocuSigned by:
Kevin Durigon
SIGNATURE
4B23DC79B3764DA

09/21/2023
DATE

