



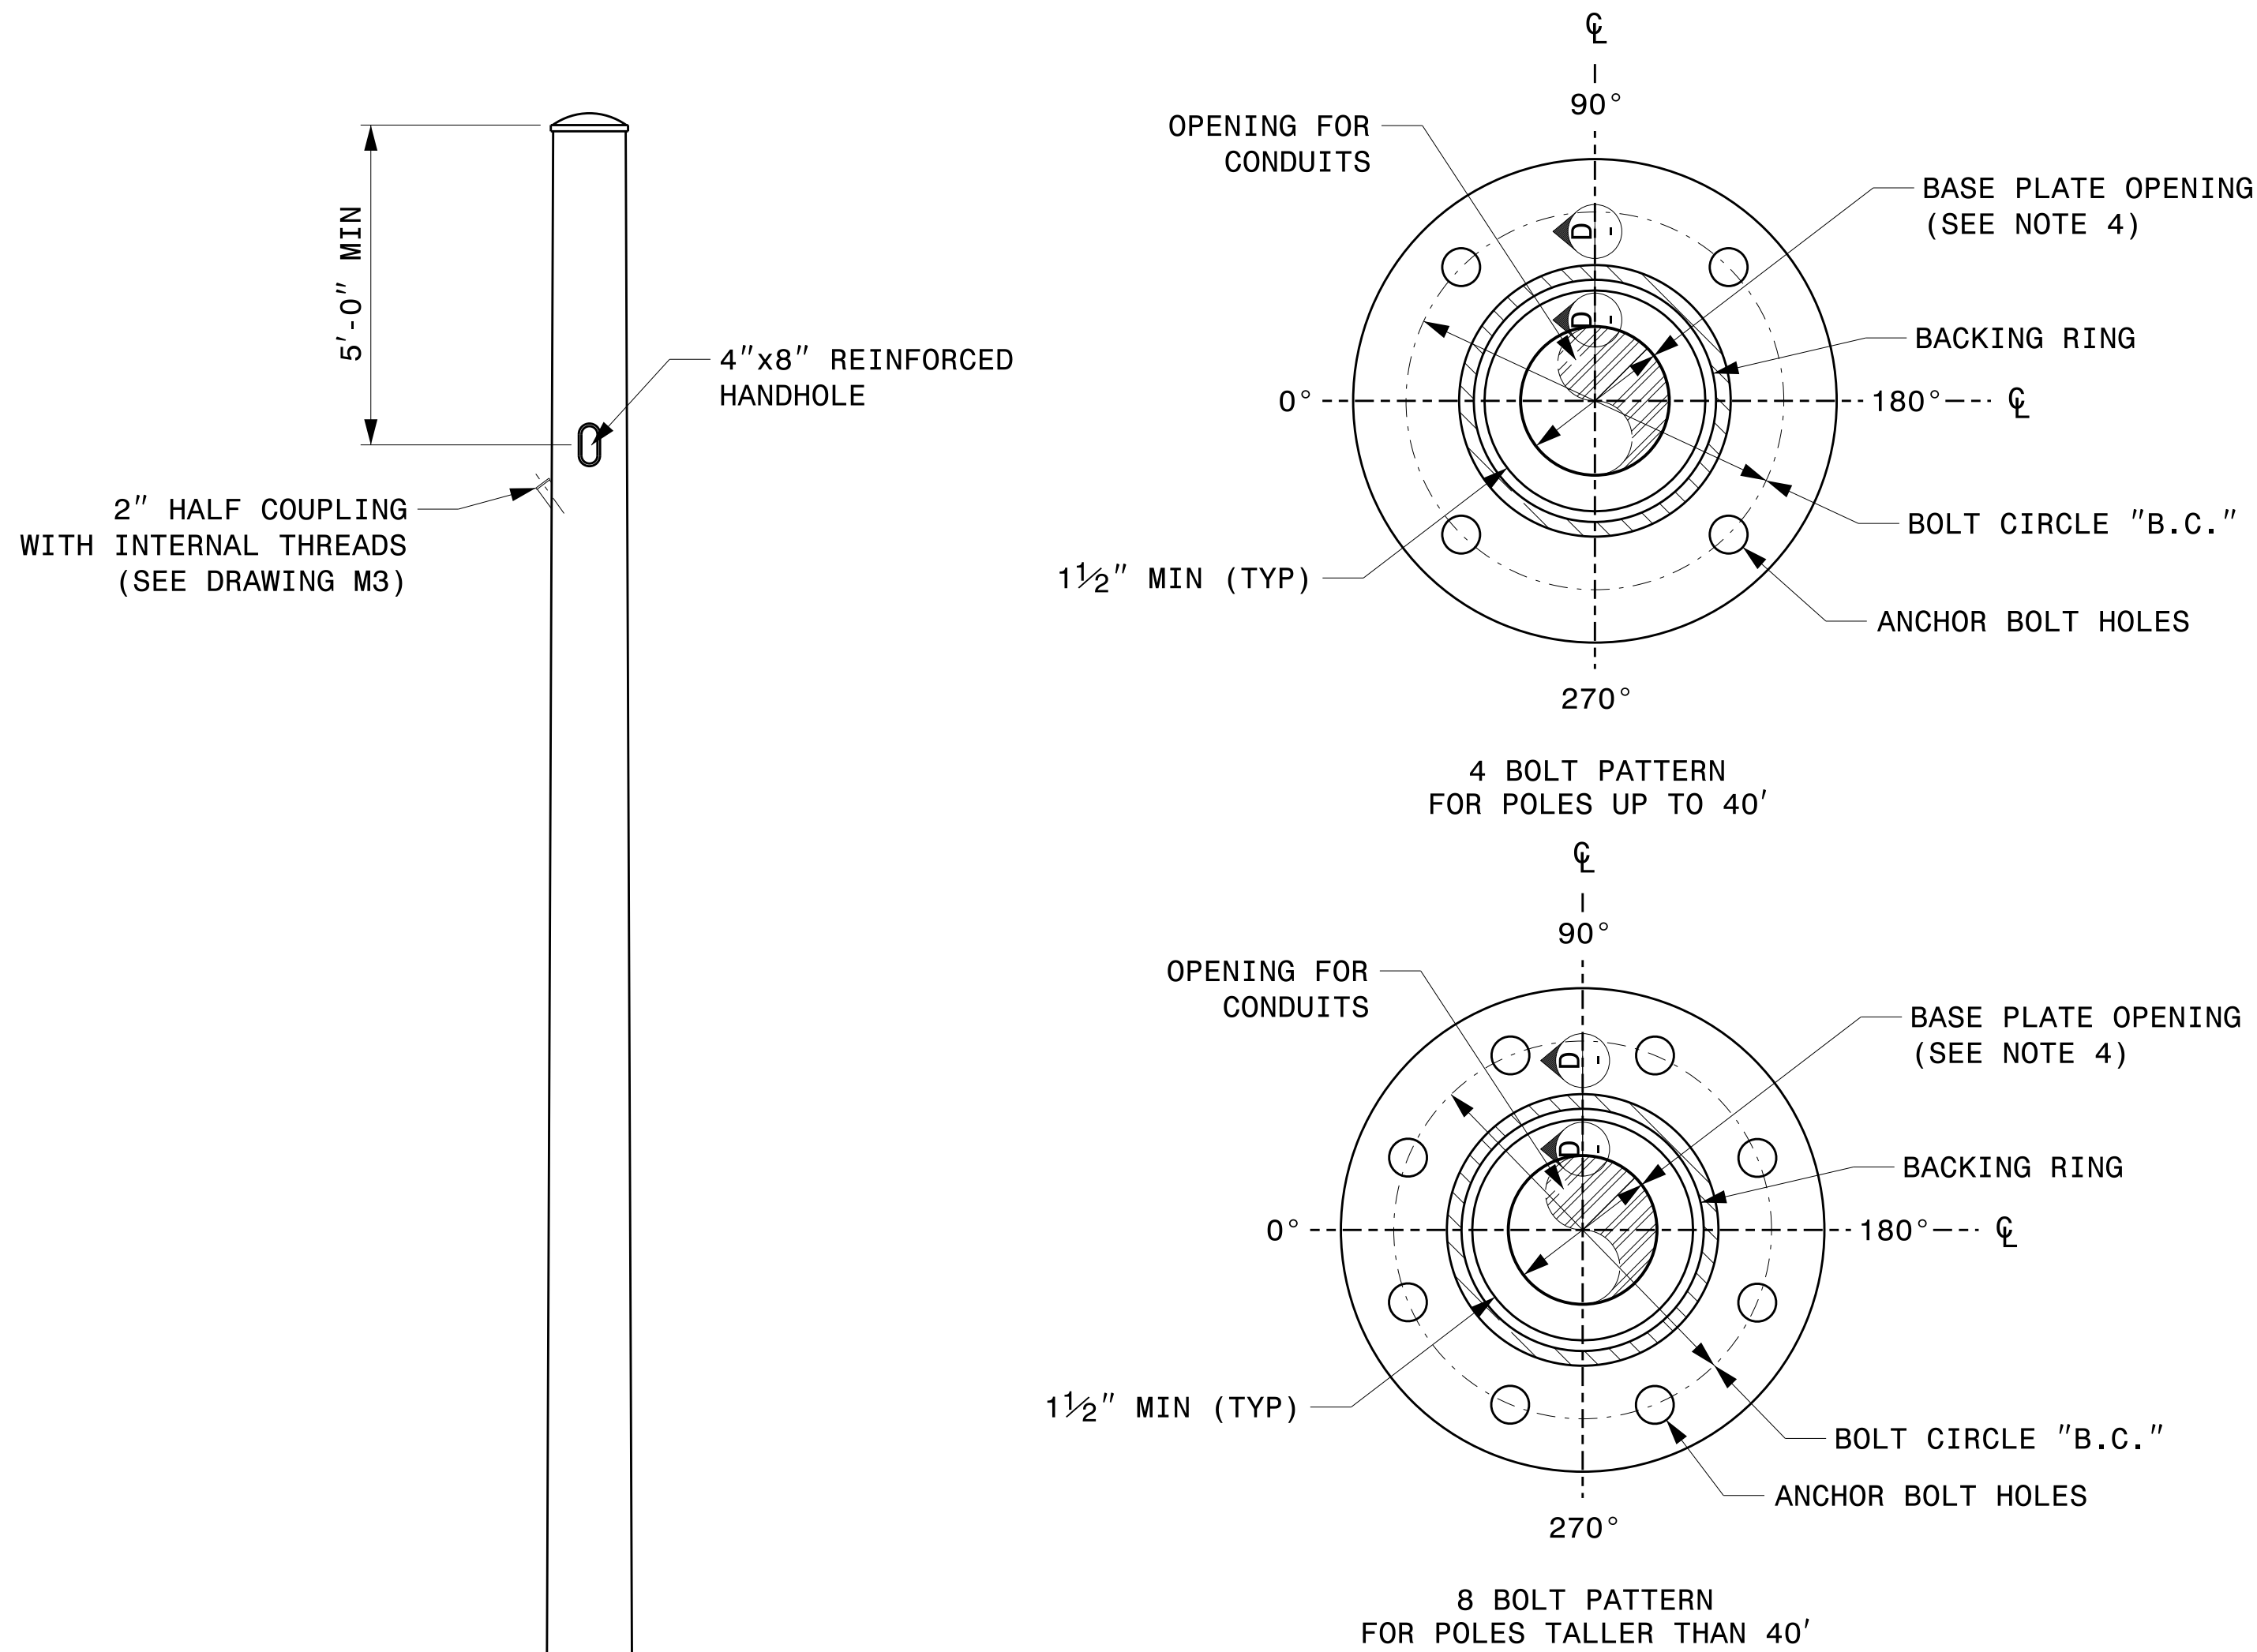


BASE PLATE DETAILS

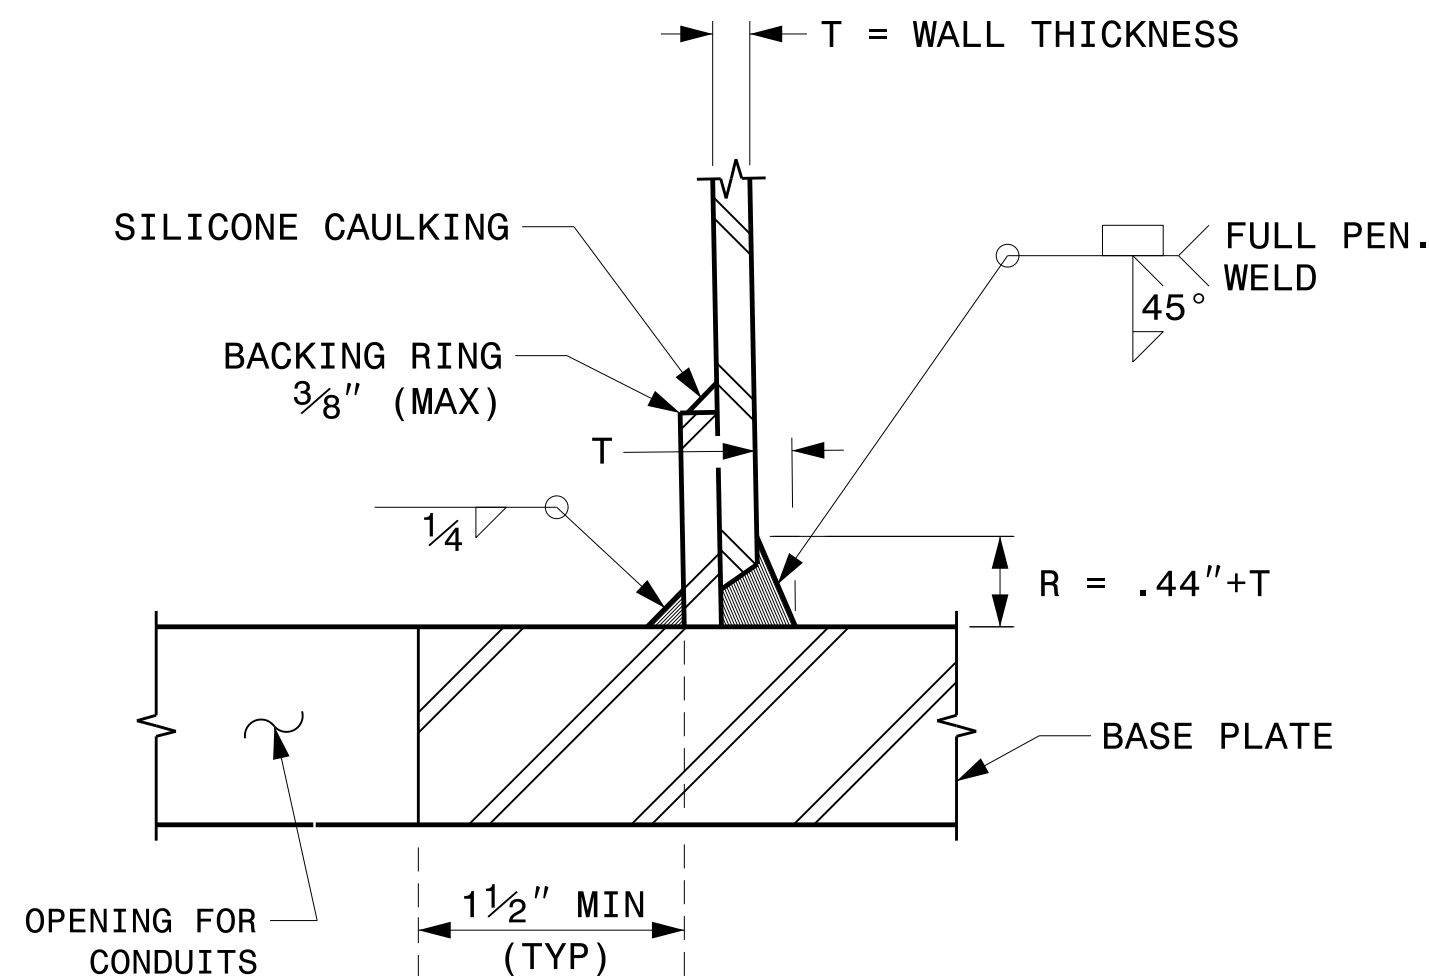

SECTION D-D (POLE ATTACHMENT TO BASE PLATE) FULL-PENETRATION GROOVE WELD DETAIL

- NOTES:
1. THIS DRAWING PROVIDES BASIC DETAILS FOR CCTV POLES. PROJECT REQUIREMENTS MAY REQUIRE SPECIAL FACTORY PREPS THAT ARE NOT SHOWN ON THESE DETAILS.
 2. DETAILS FOR INTERNAL CAMERA LOWERING SYSTEMS ARE NOT SHOWN.
 3. POLE MOUNTED CABINETS MAY REQUIRE MODIFICATIONS TO THE LOWER HANDHOLE OPENING TO MOUNT CABINETS. 4" X 8" REINFORCED HANDHOLES ARE ACCEPTABLE OPTIONS, AND MAY BE PREFERRED.
 4. OPENING IN POLE BASE SHALL BE EQUAL TO POLE BASE INSIDE DIAMETER MINUS 3 1/2" BUT SHALL NOT BE LESS THAN 8 1/2".
 5. USE COMPACT SECTION CRITERIA D/T RATIO PER AASHTO LTS-LRFD 1ST EDITION SECTION 5.7.2.

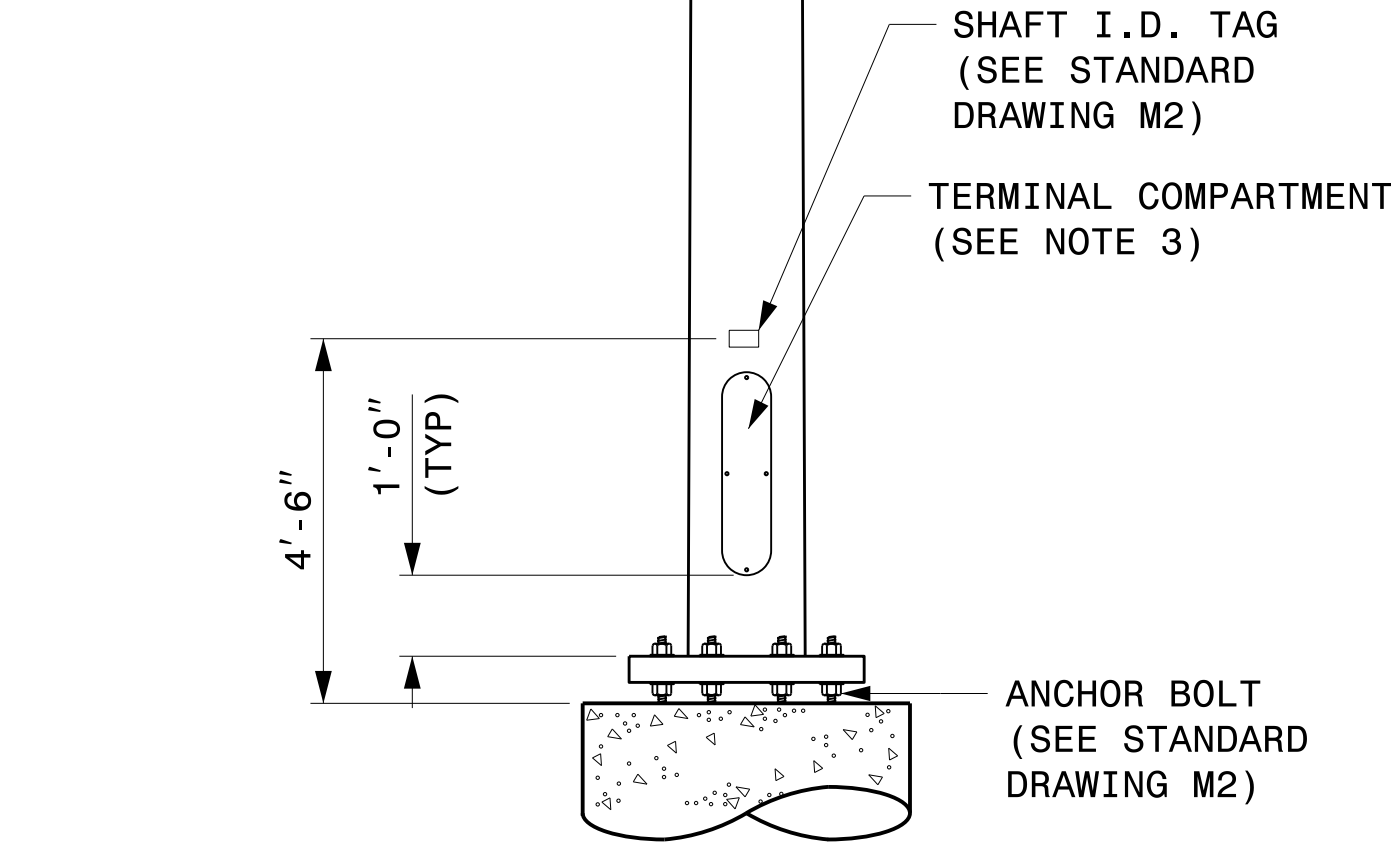

CCTV CAMERA POLE (NOT TO SCALE)

	Typical Fabrication Details For CCTV Poles		
	PLAN DATE: SEPTEMBER 2023	DESIGNED BY: K.C. DURIGON	
	PREPARED BY: K.C. DURIGON	REVIEWED BY: C.F. ANDREWS	
SCALE 0 = NA NONE	REVISIONS	INIT.	DATE
DocuSigned by: 		09/21/2023 DATE	