

8/17/99

REVISIONS


DOCUMENT NOT CONSIDERED FINAL
UNLESS ALL SIGNATURES COMPLETED

Dewberry

GRAPHIC SCALE




NAD 83
NA 2011

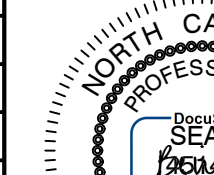PROJECT REFERENCE NO.		SHEET NO.
I-5898		UC-6B
DESIGNED BY: EPH		11/7/2025
DRAWN BY: TLK		
CHECKED BY: EPH		
APPROVED BY: BWK		
REVISED:		
NORTH CAROLINA DEPARTMENT OF TRANSPORTATION		UTILITY CONSTRUCTION PLANS ONLY
UTILITIES ENGINEERING SEC. PHONE: (919) 707-6690 FAX: (919) 250-4151		

UTILITY CONSTRUCTION

NOTE:
PRIOR TO COMMENCING ANY WORK ON ANY
TRENCHLESS INSTALLATION ON THIS
PROJECT, PROVIDE A DESIGN FOR THE
TRENCHLESS INSTALLATION CERTIFIED BY AN
ENGINEER LICENSED BY THE STATE OF NORTH
CAROLINA, AS REQUIRED BY SUBARTICLE
1550-3(B) OF THE STANDARD
SPECIFICATIONS.

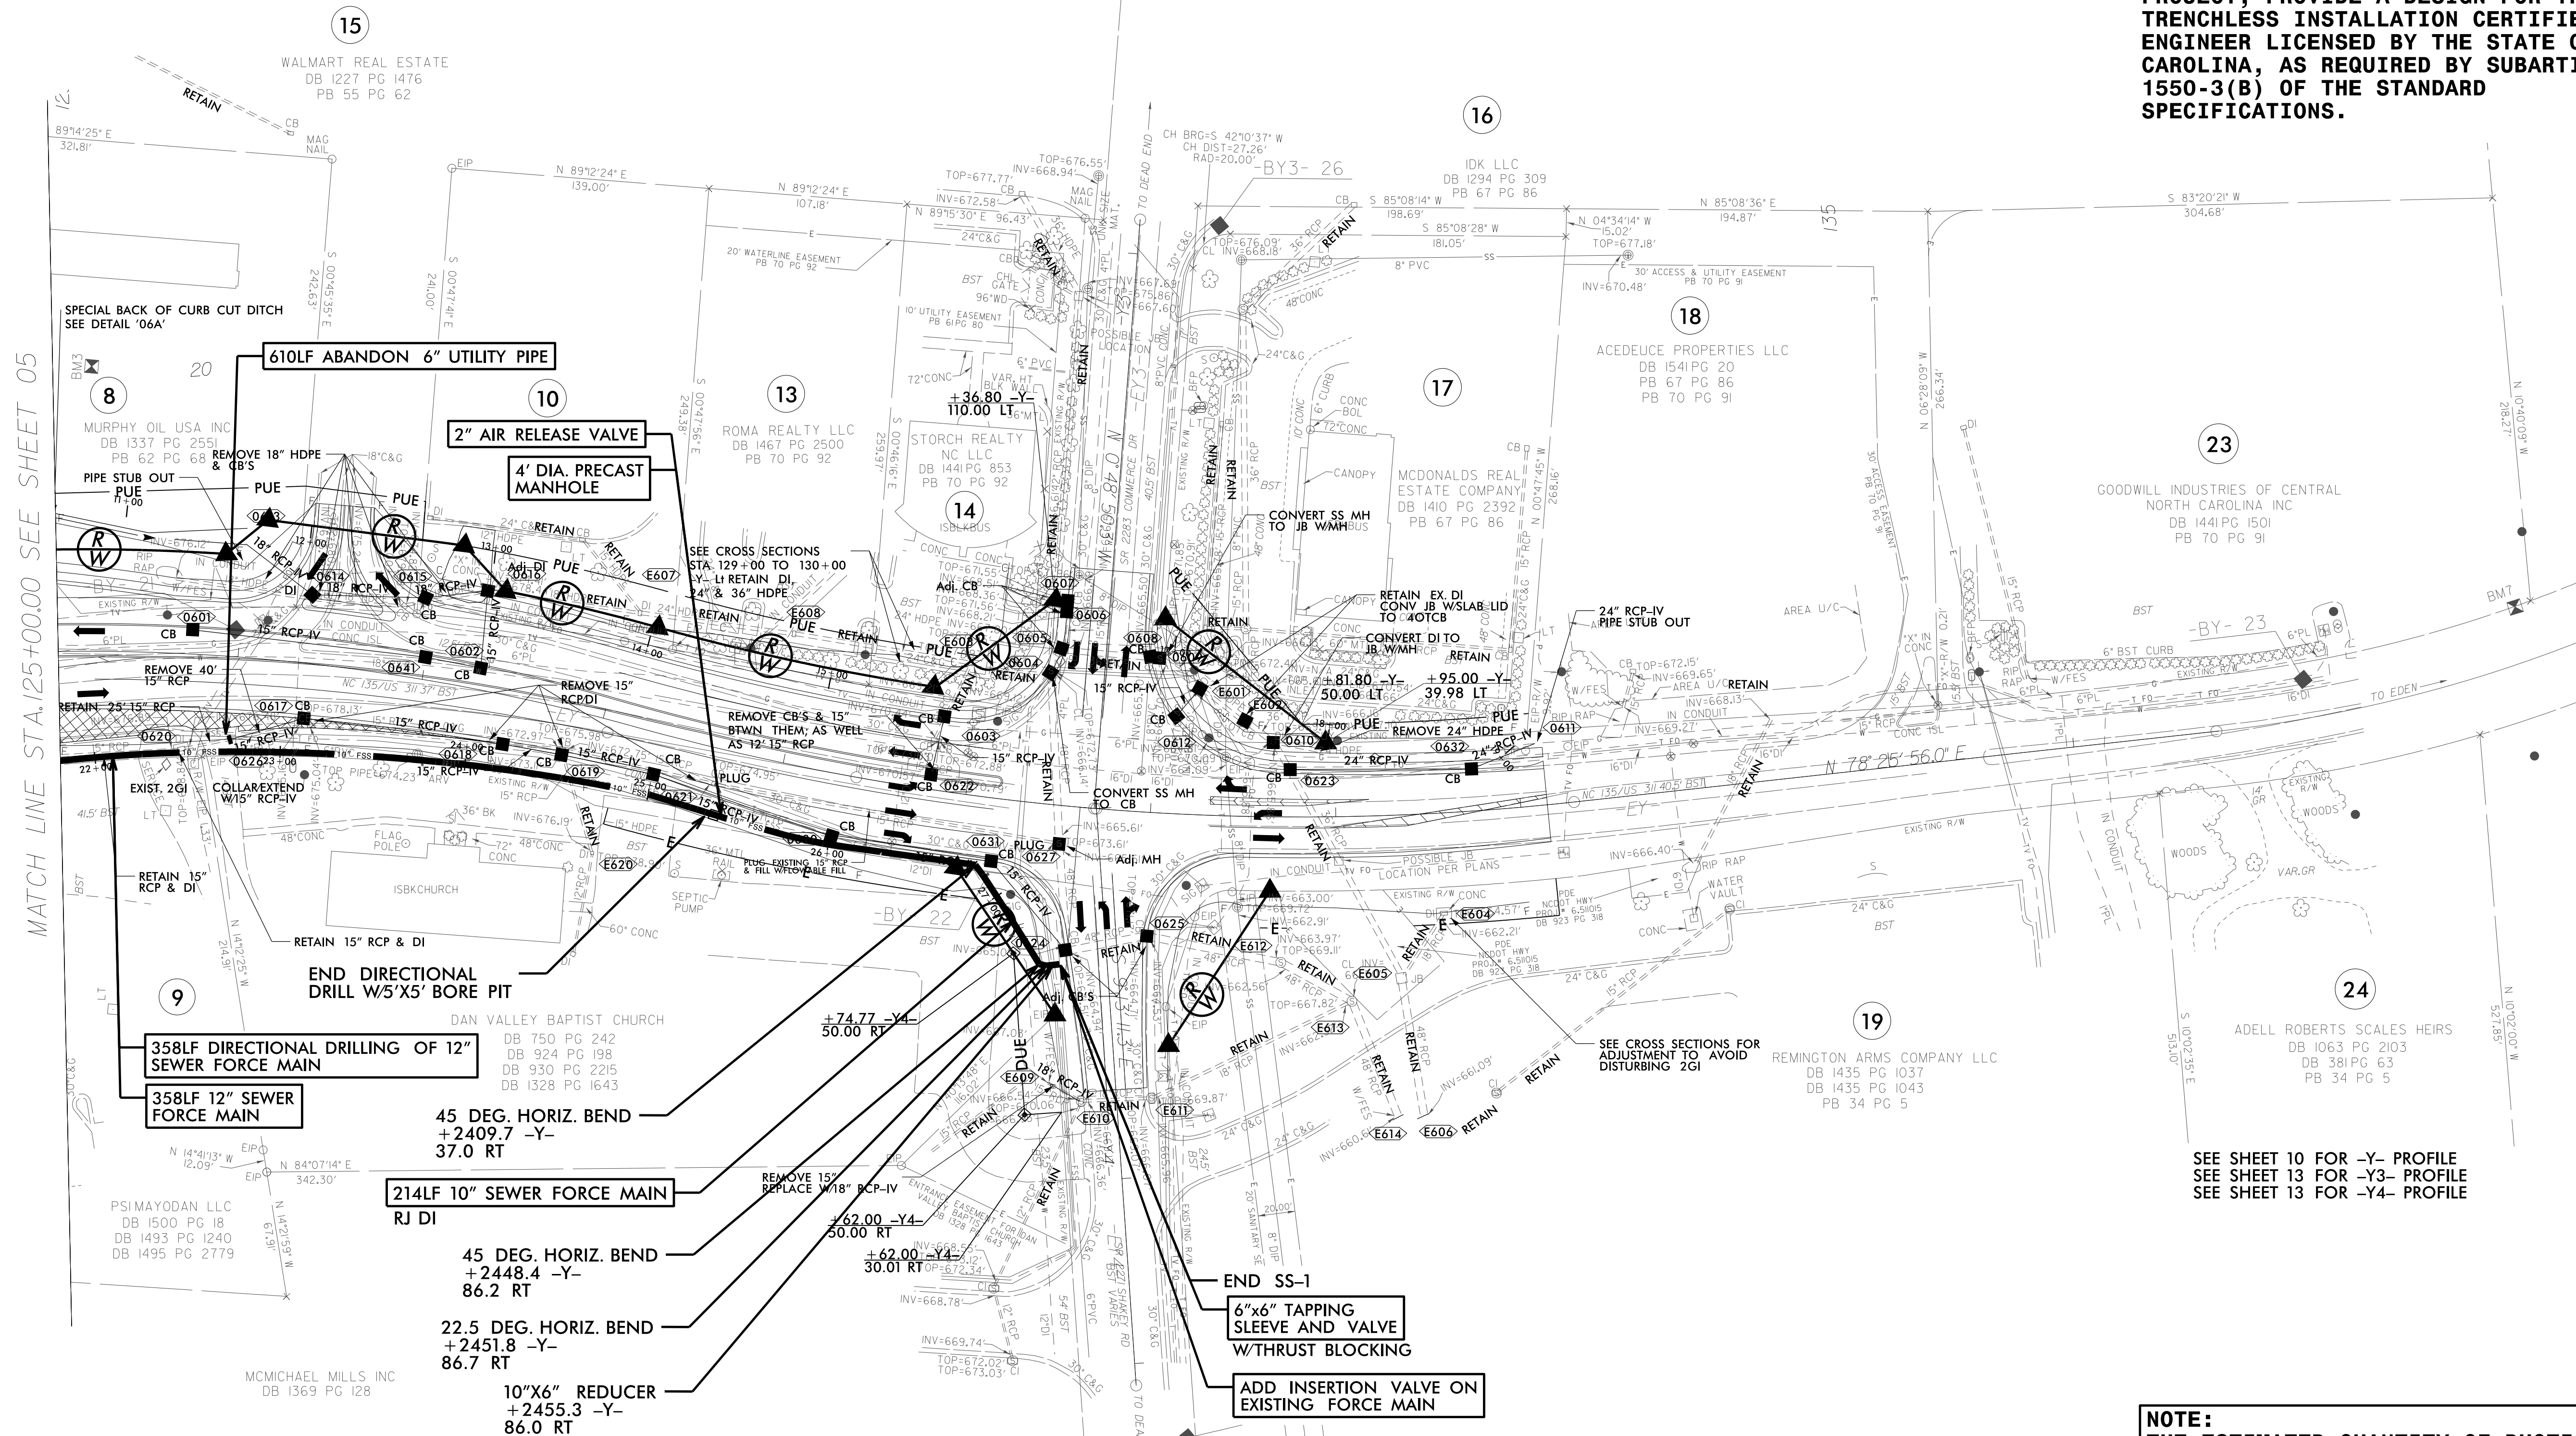

SEE SHEET 10 FOR -Y- PROFILE
SEE SHEET 13 FOR -Y3- PROFILE
SEE SHEET 13 FOR -Y4- PROFILE

NOTE:
THE ESTIMATED QUANTITY OF DUCTILE IRON
SEWER PIPE FITTINGS ON THIS PLAN SHEET
IS 585 POUNDS. THE ACTUAL QUANTITY AND
TYPE OF FITTINGS WILL VARY BASED ON
FIELD CONDITIONS.