




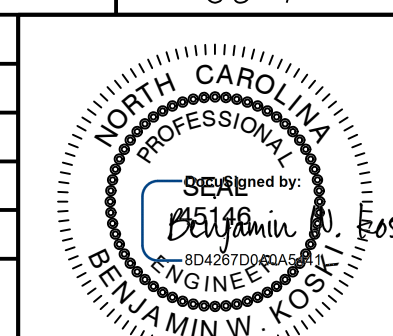

UTILITY CONSTRUCTION

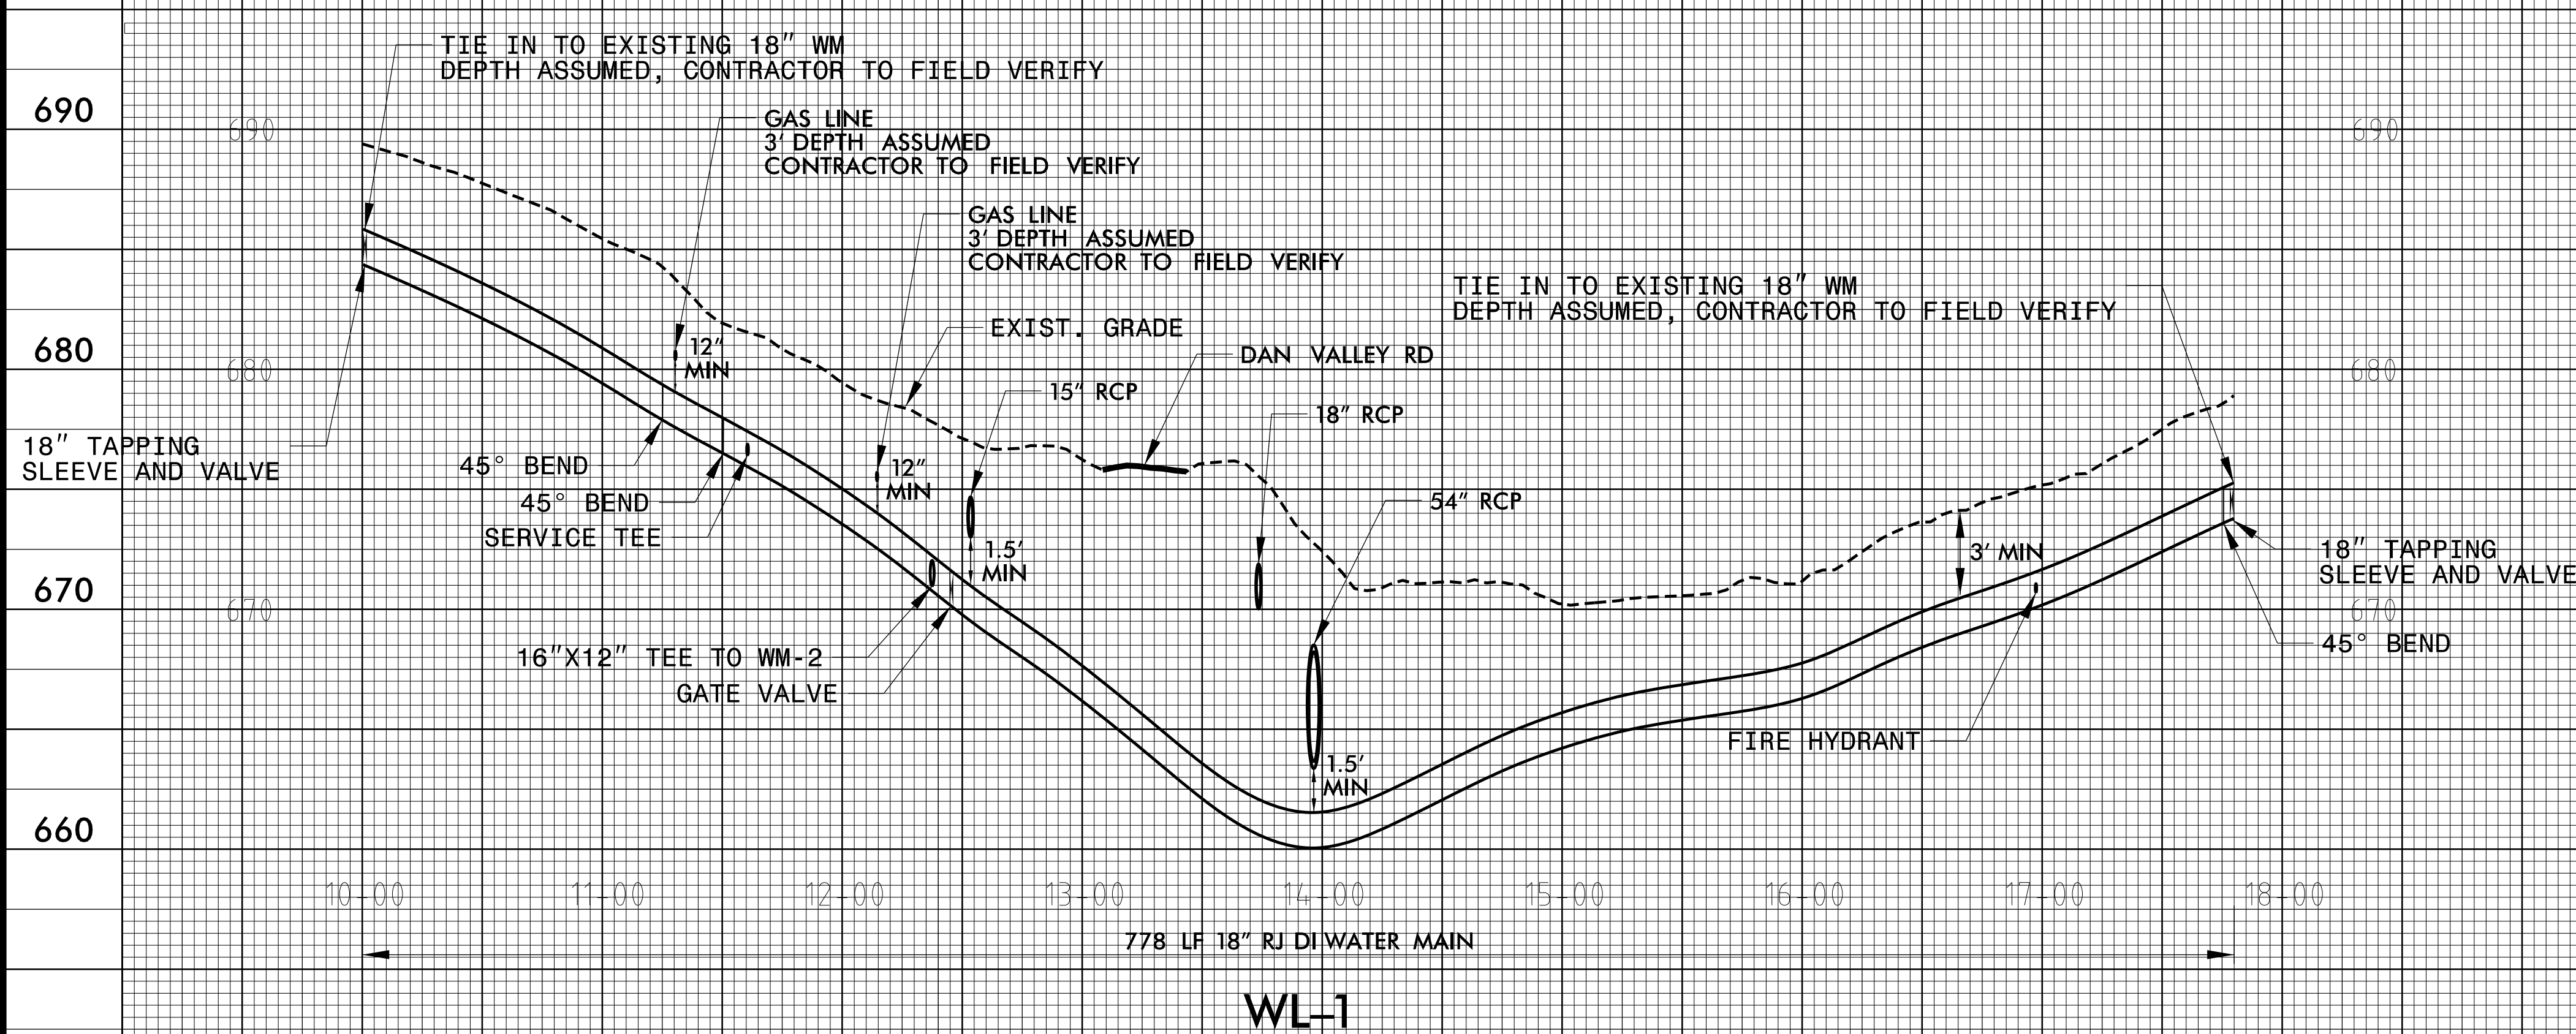

WL-1

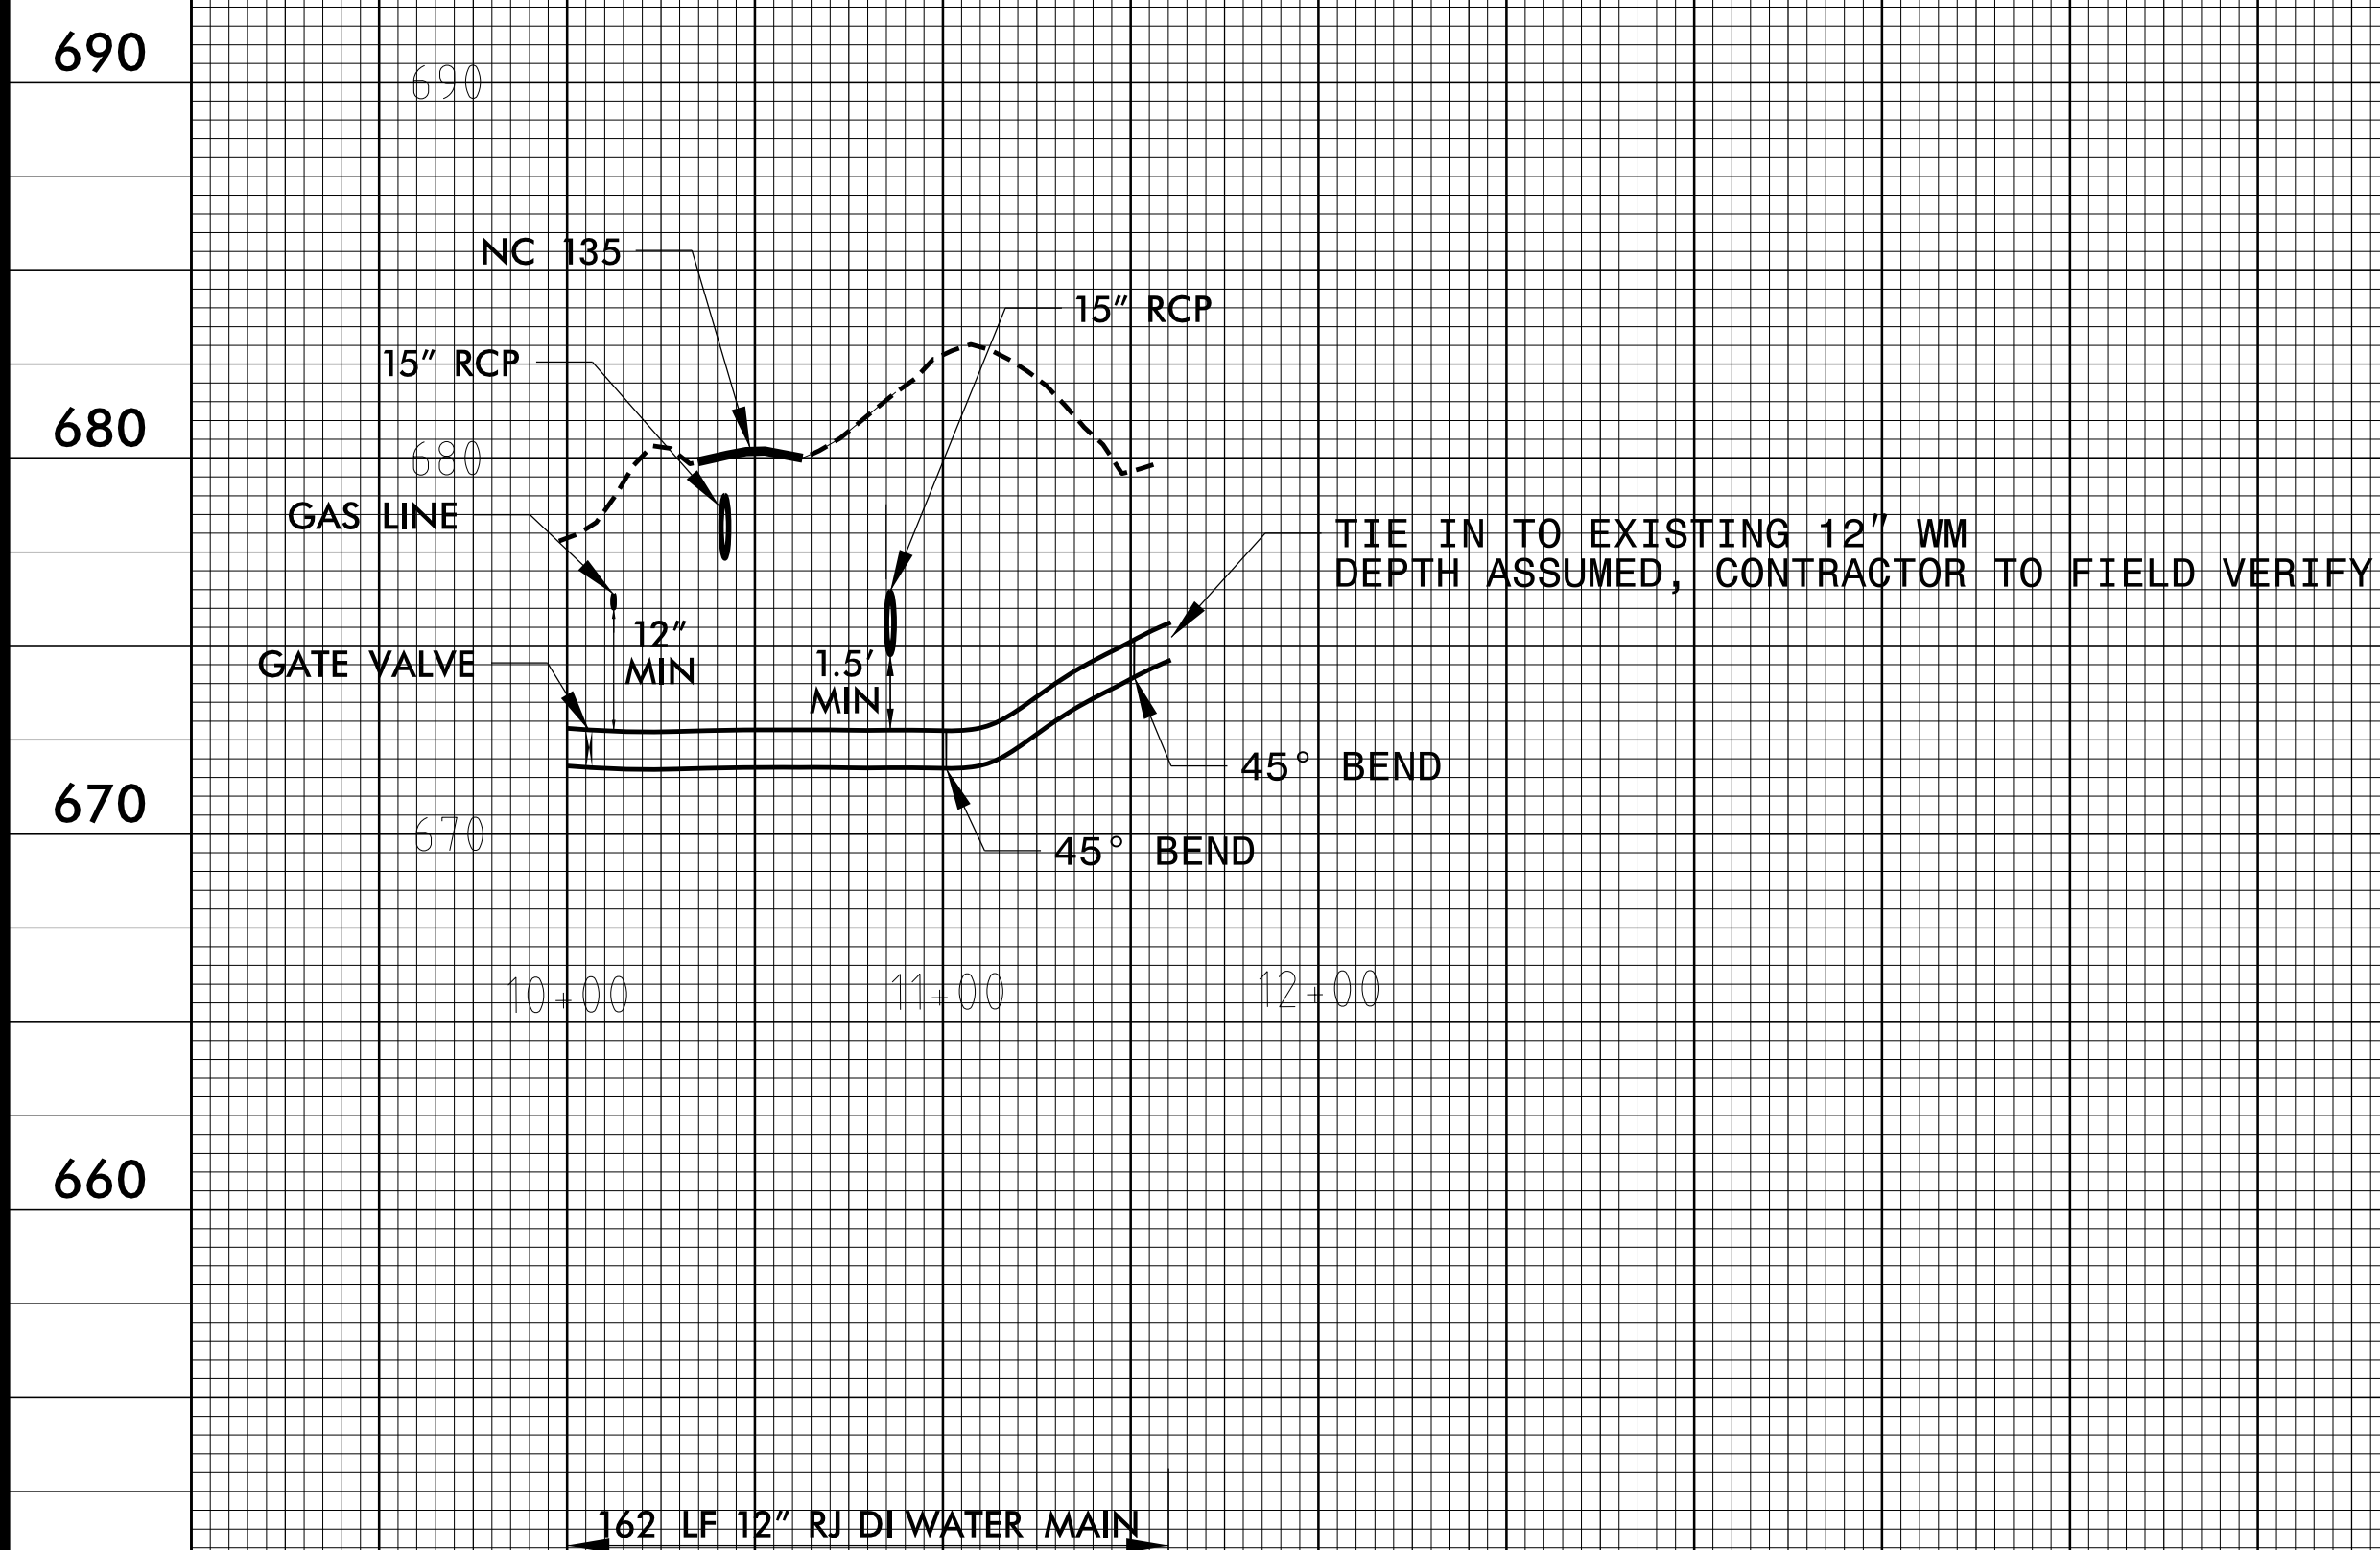

WL-2