
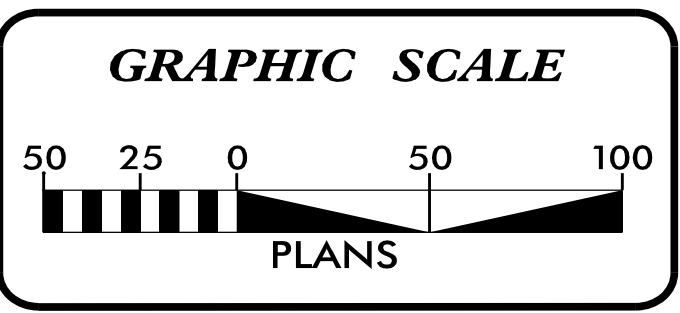
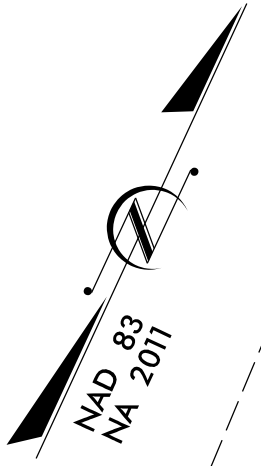


8/17/99

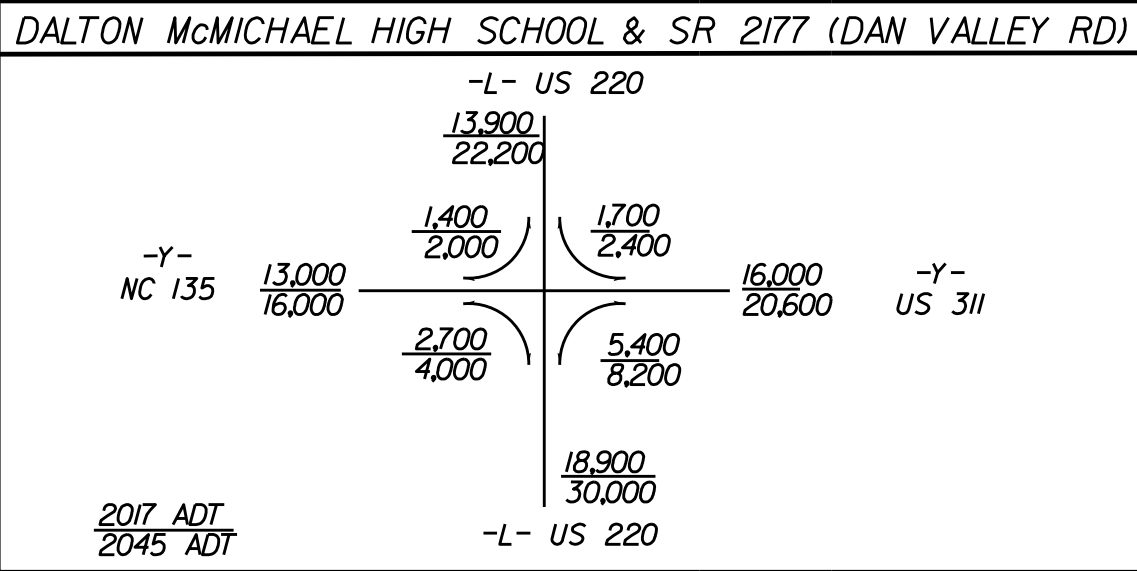

PROJECT REFERENCE NO.	SHEET NO.
1-5898	U0-3


UTILITY BY OTHERS

REFERENCE ROADWAY PLAN SHEET UC-5

NOTE:
ALL PROPOSED UTILITY WORK SHOWN ON THIS SHEET WILL BE DONE BY OTHERS. NO PAYMENT WILL BE MADE TOTHE CONTRACTOR FOR PROPOSED UTILITY WORK SHOWN ON THIS SHEET.

MATCH LINE SHEET U0-2 -Y- STA.113+00.00

MATCH LINE SHEET U0-4 -Y- STA.125+00.00

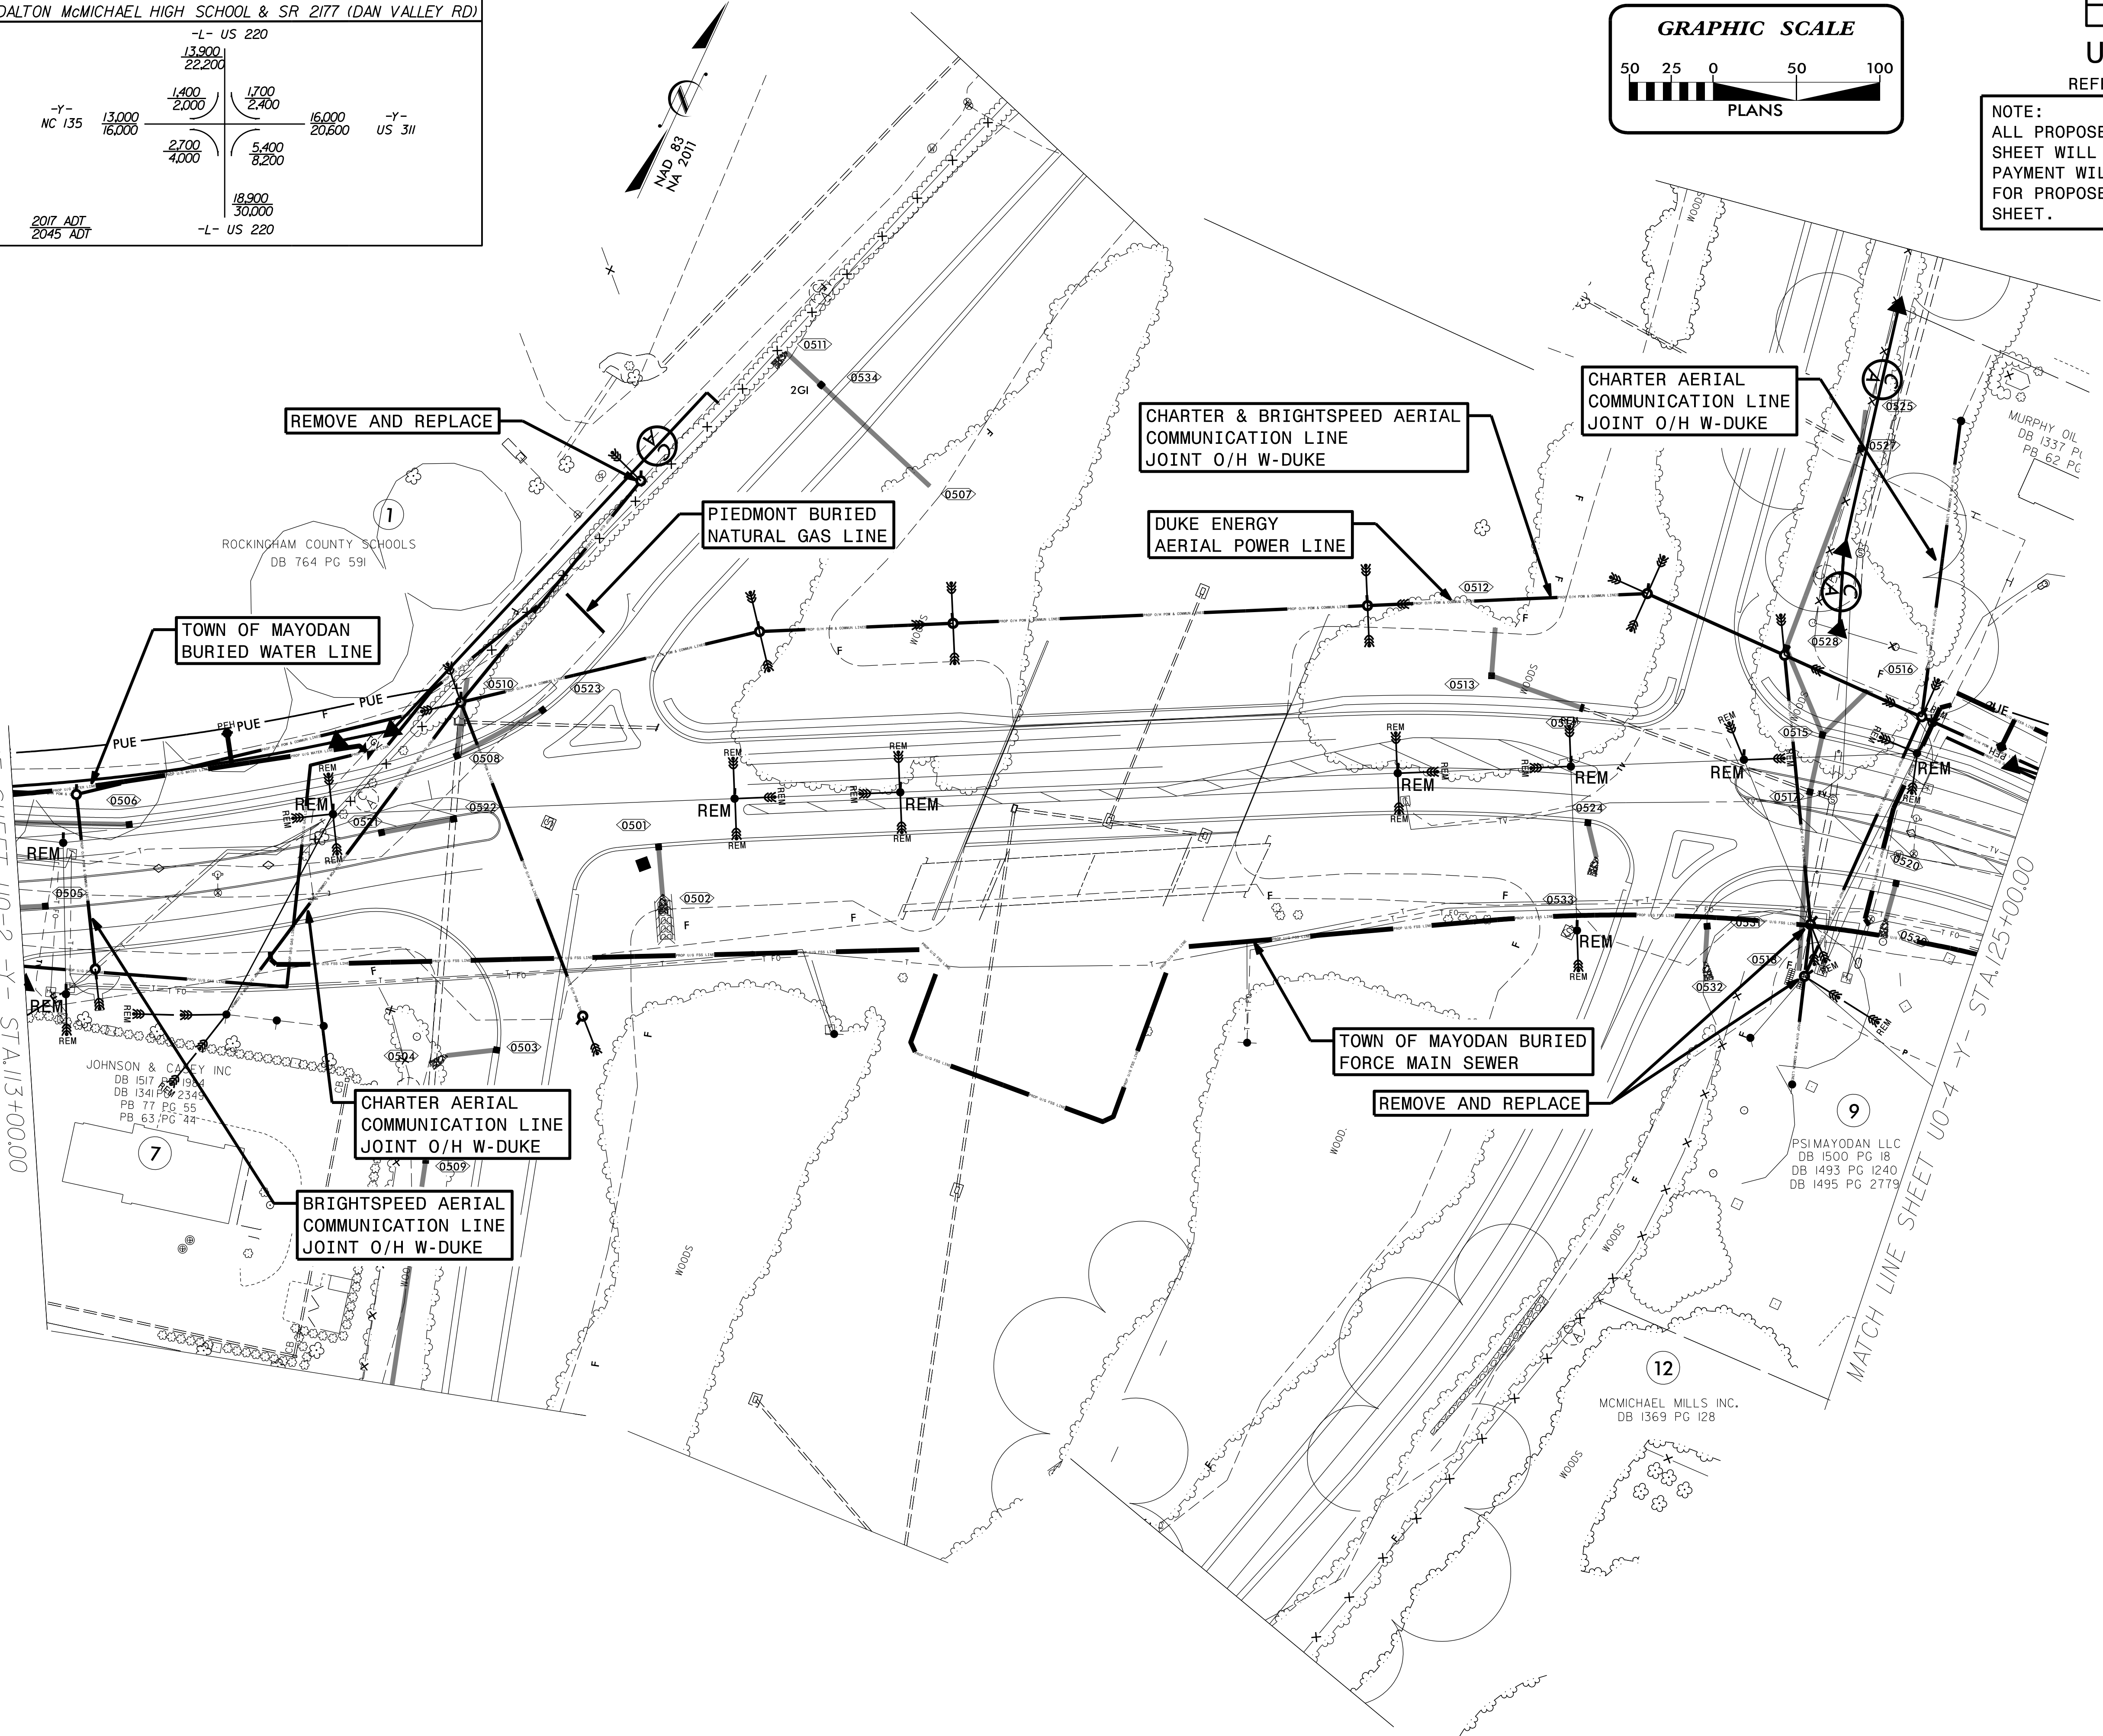

REVISIONS