
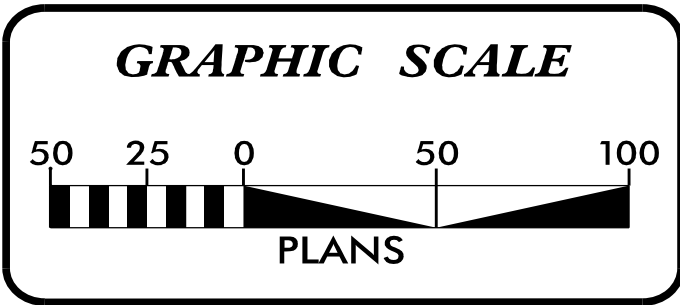


8/17/99

REVISIONS

MATCH LINE SHEET U0-3 -Y- STA.125+00.00

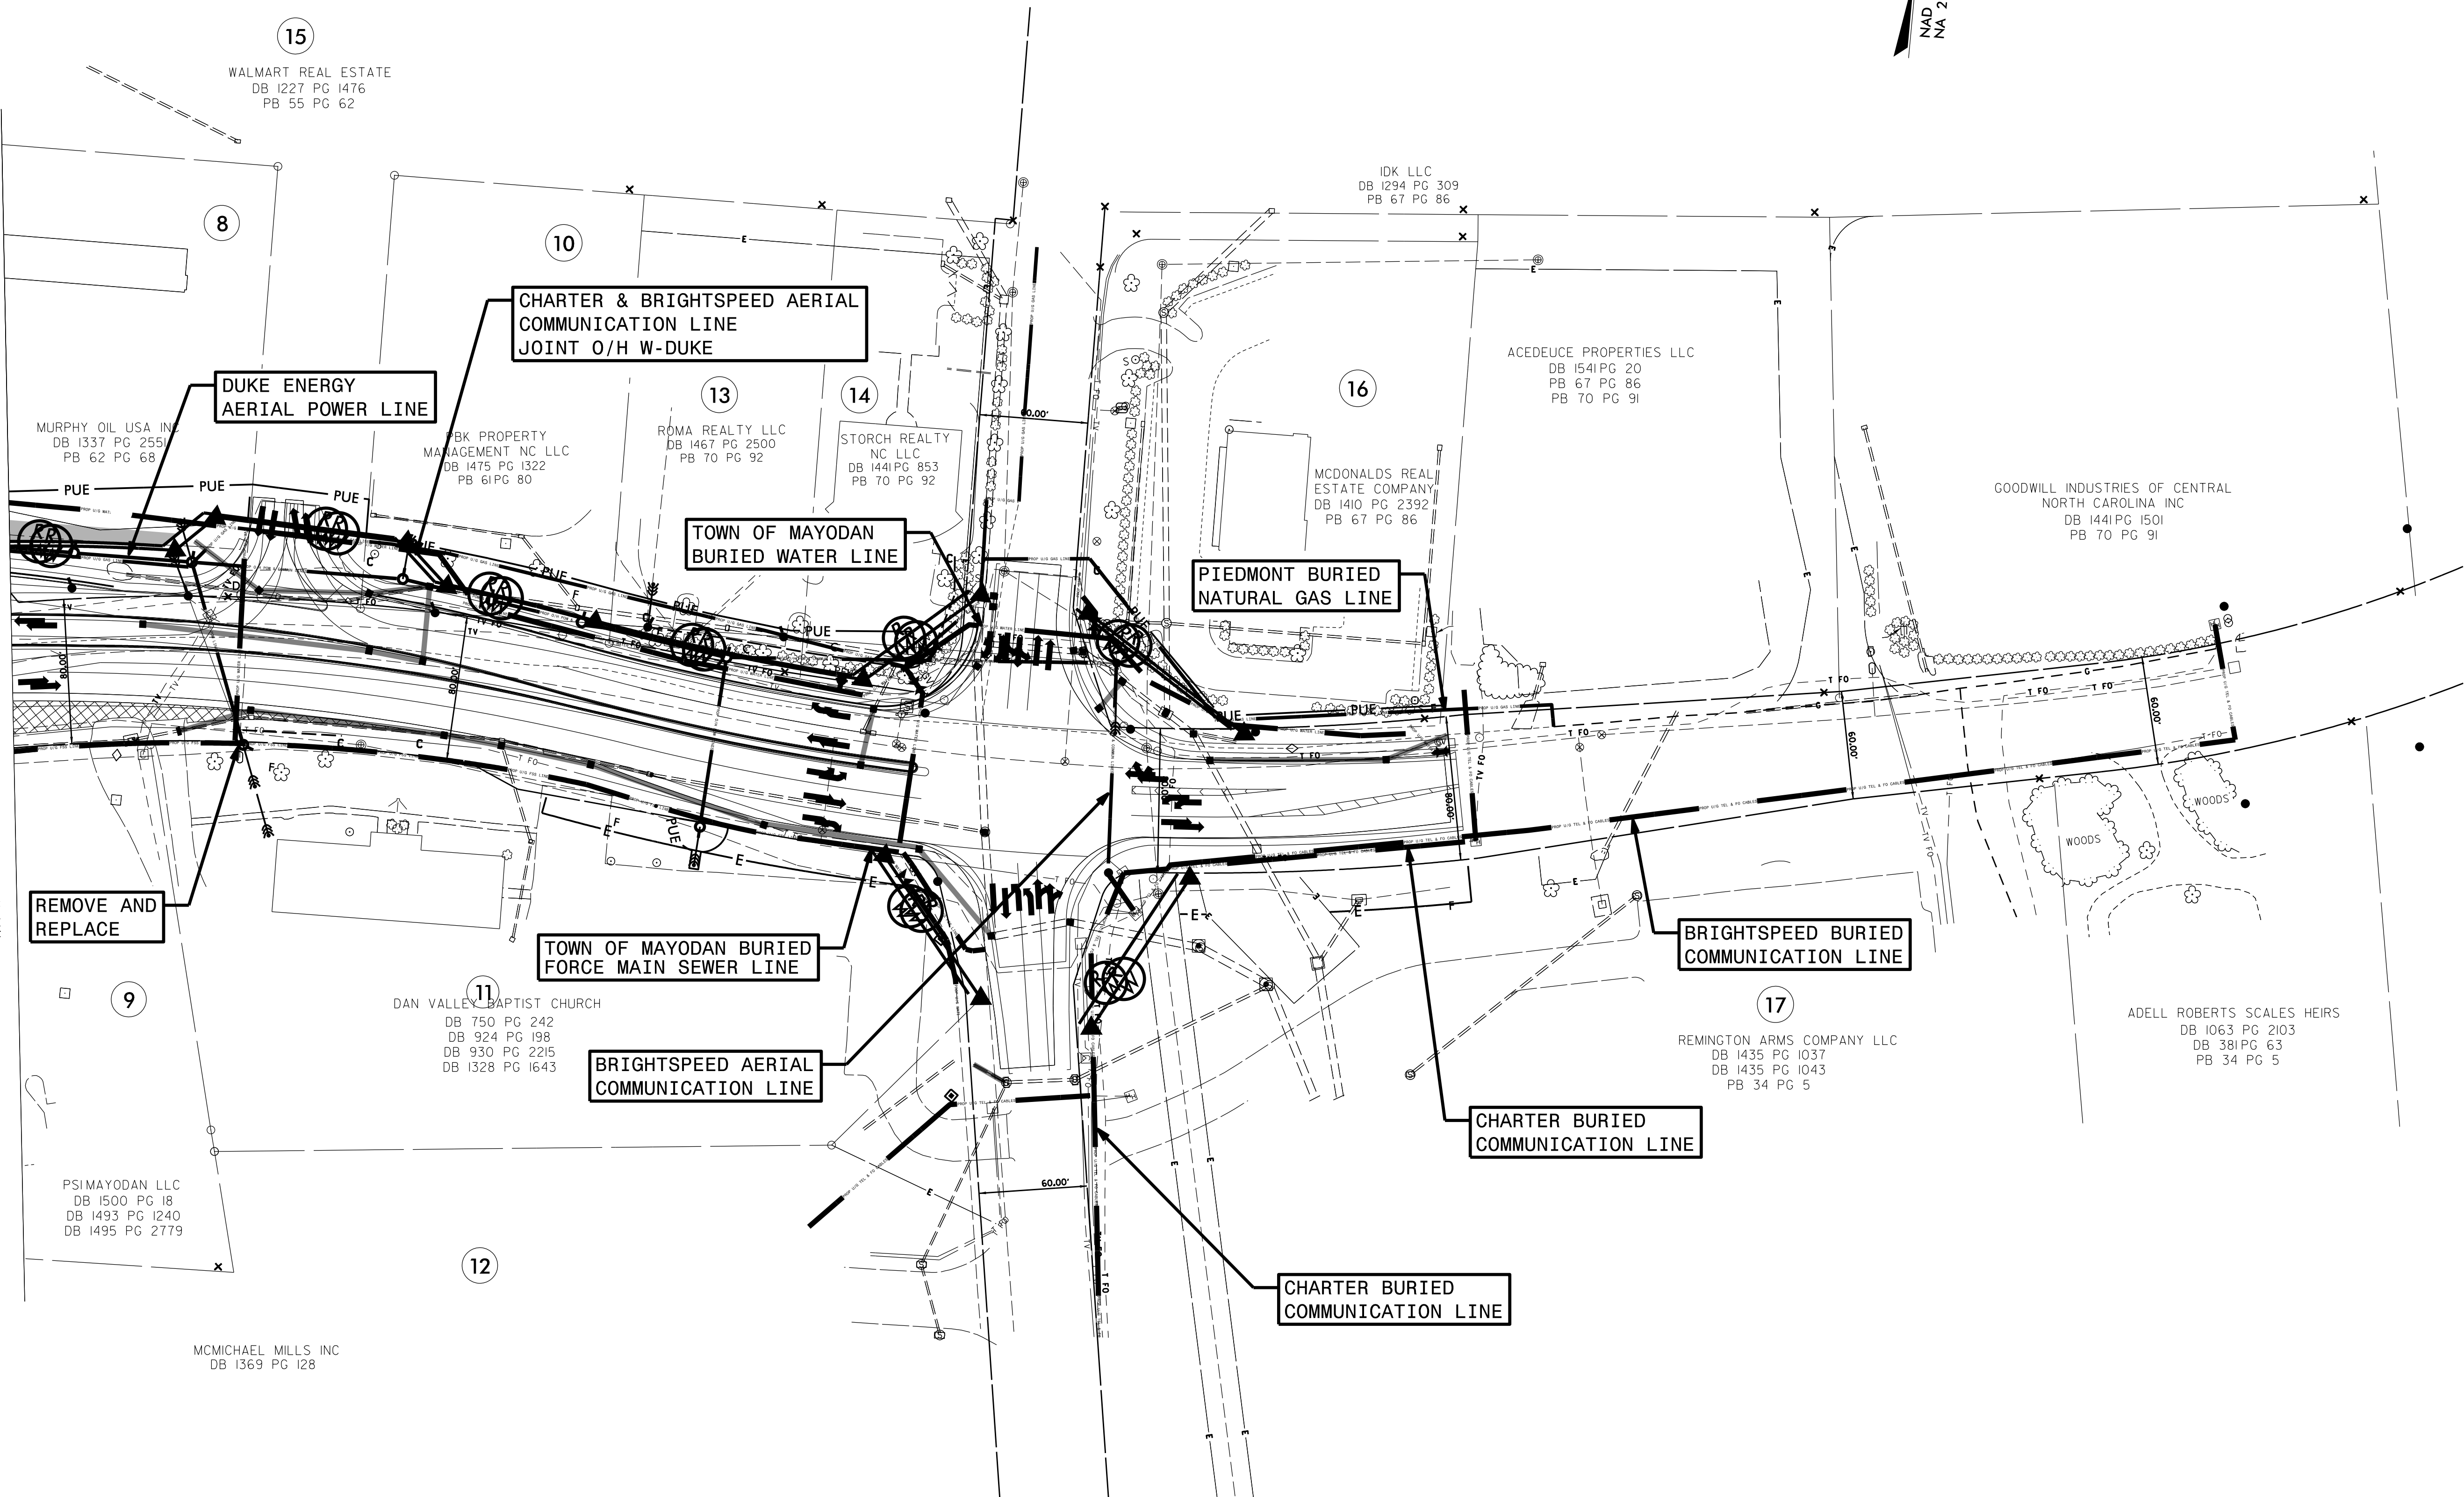

| PROJECT REFERENCE NO. | SHEET NO. |
|-----------------------|-----------|
| 1-5898                | U0-4      |

UTILITY BY OTHERS

REFERENCE ROADWAY PLAN SHEET UC-6

NOTE:  
ALL PROPOSED UTILITY WORK SHOWN ON THIS SHEET WILL BE DONE BY OTHERS. NO PAYMENT WILL BE MADE TOTHE CONTRACTOR FOR PROPOSED UTILITY WORK SHOWN ON THIS SHEET.