


6/23/16



PROJ. REFERENCE NO.
I-5898

SHEET NO.
X-33

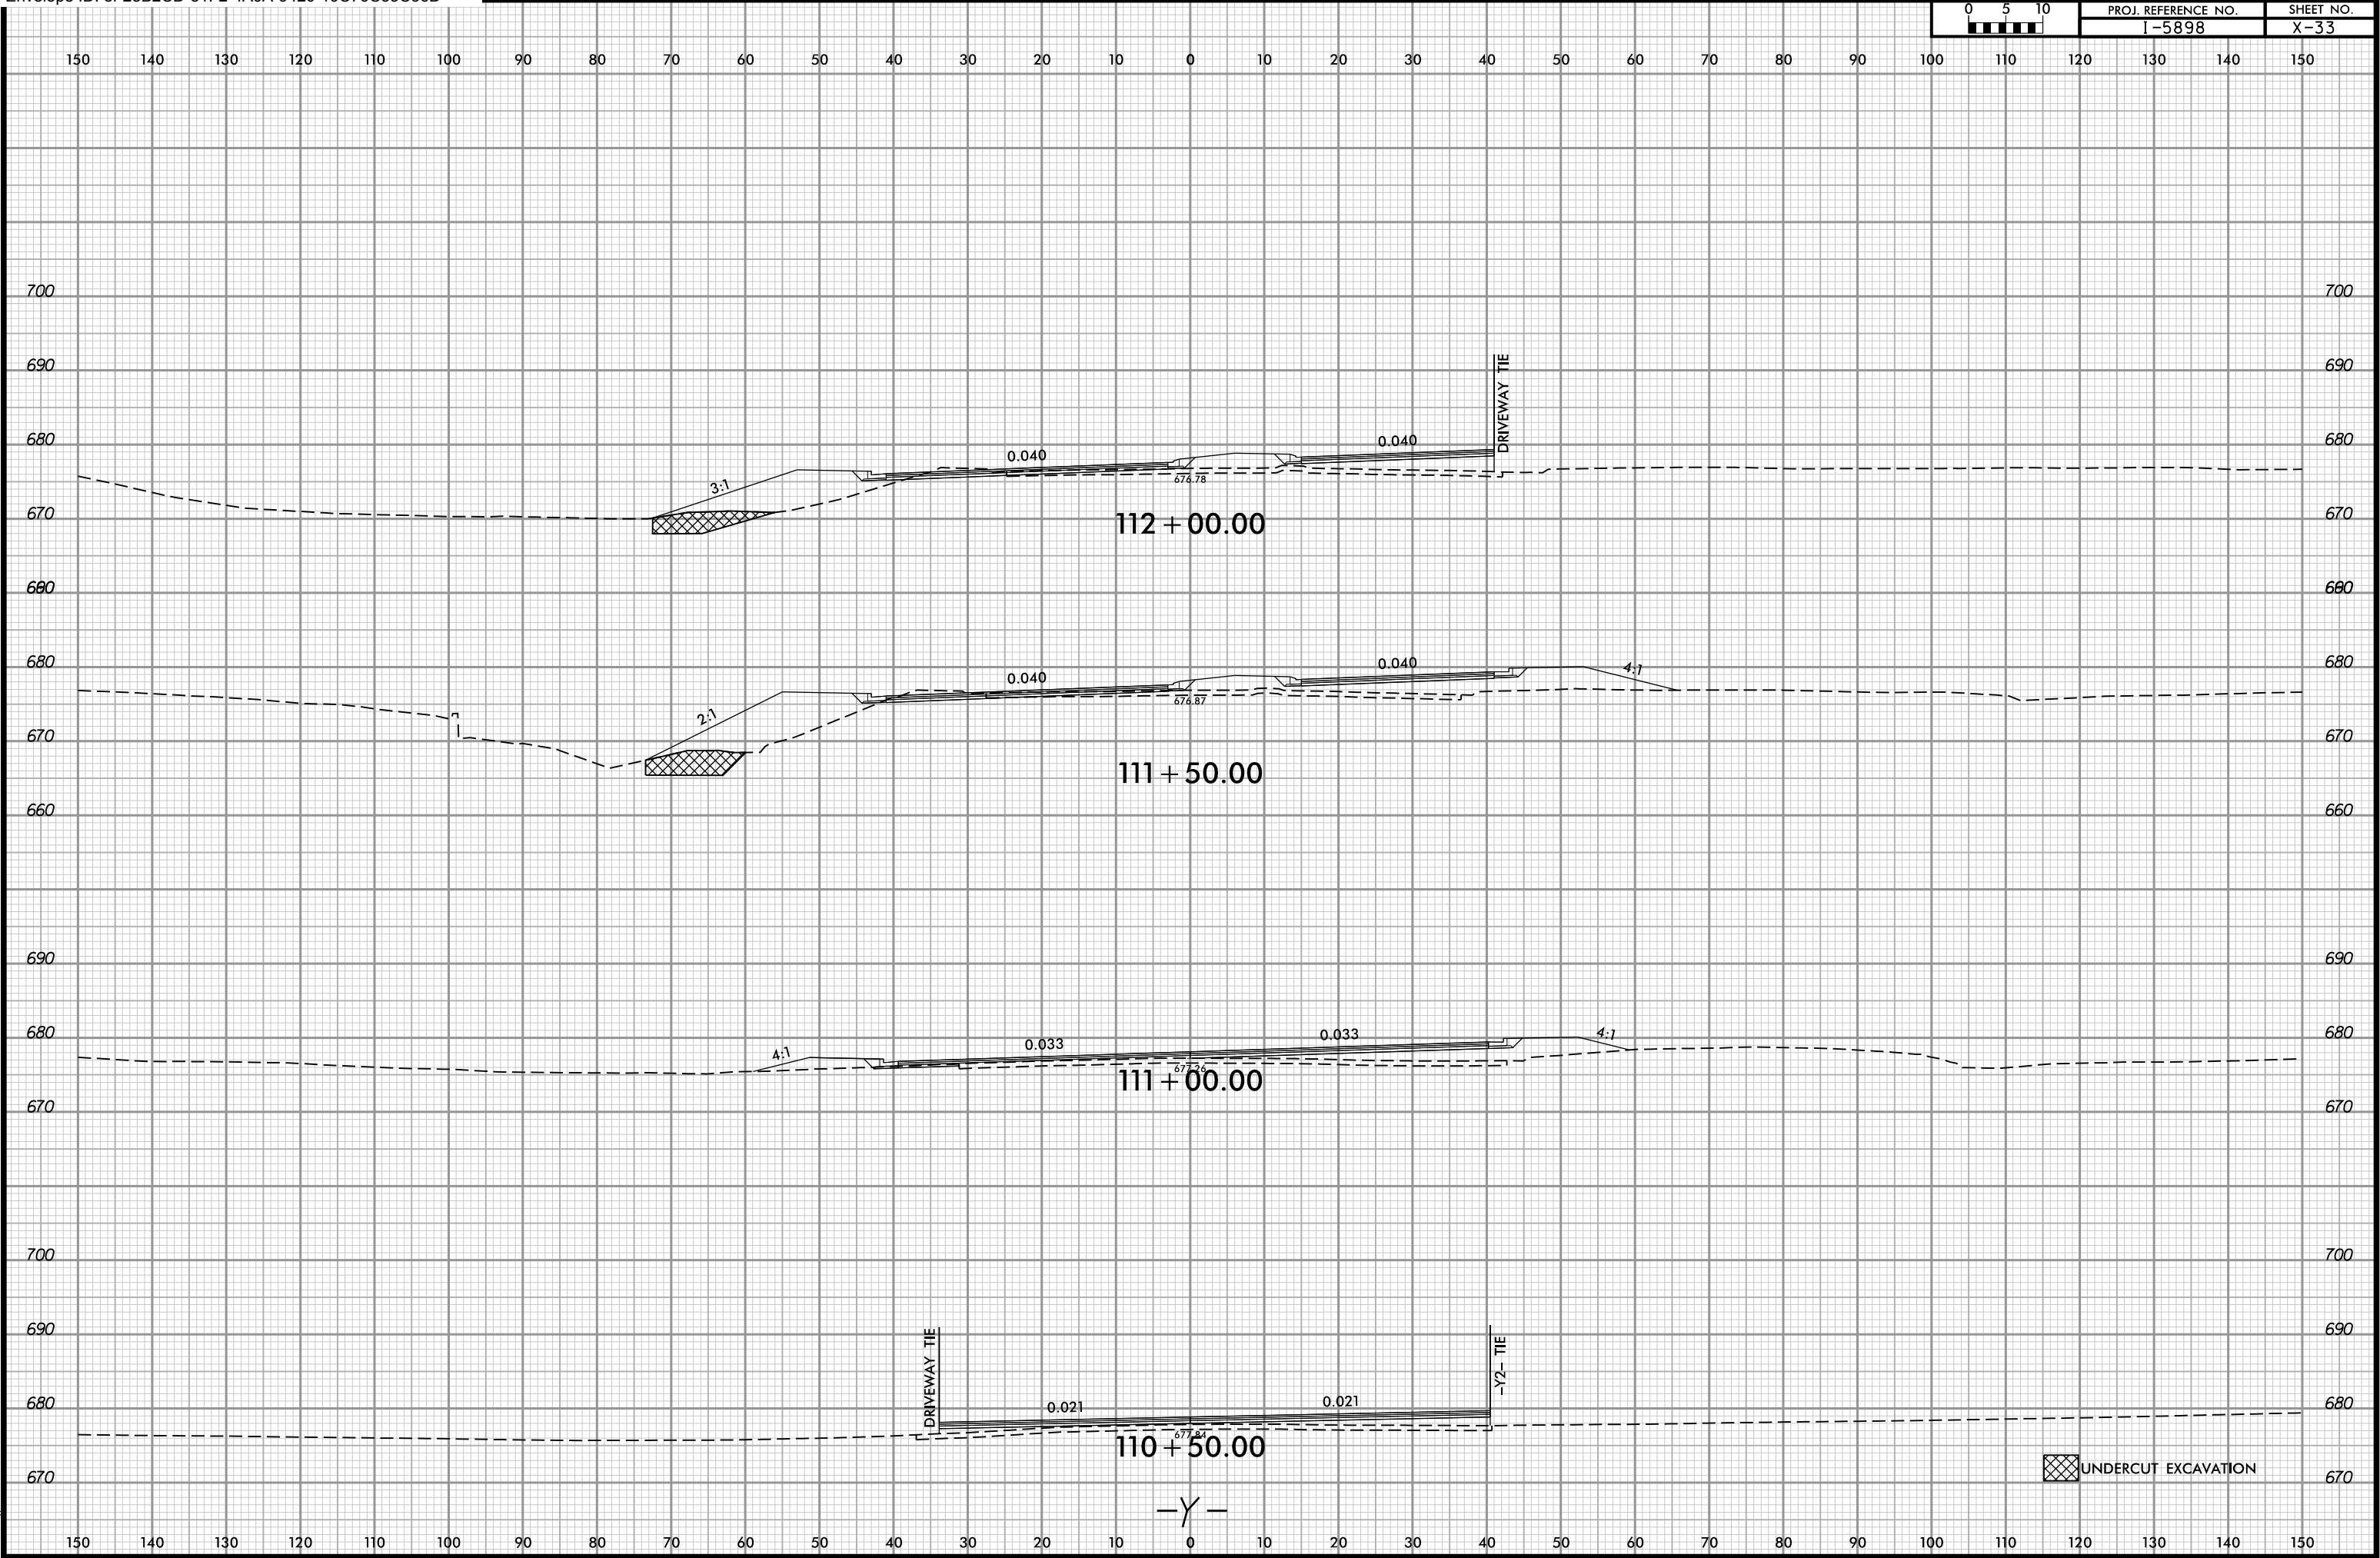

9/29/2025 12:32:55 PM
\\15608-RW-VPL-User:lddaves