



TYPICAL SECTION OF ELASTOMERIC BEARINGS

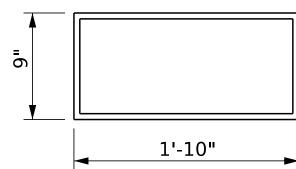

E3 (32 REQ'D) PLAN VIEW OF ELASTOMERIC BEARING

TYPE IV

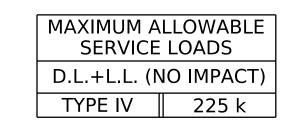

I-5898 PROJECT NO._ ROCKINGHAM STATION: 119+69.55 -Y-

NOTES

AT ALL FIXED POINTS OF SUPPORT. NUTS FOR ANCHOR BOLTS ARE TO BE

THREAD OF THE NUT AND BOLT SHALL THEN BE BURRED WITH A SHARP

THE 2" Ø PIPE SLEEVE SHALL BE CUT FROM SCHEDULE 40 PVC PLASTIC

STEEL SOLE PLATES, ANCHOR BOLTS, NUTS, AND WASHERS SHALL BE

GALVANIZED IN ACCORDANCE WITH THE STANDARD SPECIFICATIONS.

PRIOR TO WELDING, GRIND THE GALVANIZED SURFACE OF THE PORTION

OF THE EMBEDDED PLATE AND SOLE PLATE THAT ARE TO BE WELDED.

AFTER WELDING, DAMAGED GALVANIZED SURFACES SHALL BE

GIRDER, USE TEMPERATURE INDICATING WAX PENS, OR OTHER

REPAIRED IN ACCORDANCE WITH THE STANDARD SPECIFICATIONS.

WHEN WELDING THE SOLE PLATE TO THE EMBEDDED PLATE IN THE

SUITABLE MEANS, TO ENSURE THAT THE TEMPERATURE OF THE SOLE

SOLE PLATE "P", BOLTS, NUTS, WASHERS, AND PIPE SLEEVE SHALL BE

ANCHOR BOLTS SHALL MEET THE REQUIREMENTS OF ASTM A449. NUTS

M293. SHOP DRAWINGS ARE NOT REQUIRED FOR ANCHOR BOLT, NUTS

ALL SURFACES OF BEARING PLATES SHALL BE SMOOTH AND STRAIGHT.

THE ELASTOMER IN THE STEEL REINFORCED BEARINGS SHALL HAVE A

SHEAR MODULUS OF 0.160 KSI, IN ACCORDANCE WITH AASHTO M251.

FOR STEEL REINFORCED ELASTOMERIC BEARINGS, SEE STANDARD

INCLUDED IN THE PAY ITEM FOR PRESTRESSED CONCRETE GIRDERS.

SHALL MEET THE REQUIREMENTS OF AASHTO M291-DH OR AASHTO

M292-2H. WASHERS SHALL MEET THE REQUIREMENTS OF AASHTO

AND WASHERS. SHOP INSPECTION IS REQUIRED.

ALL SOLE PLATES SHALL BE AASHTO M270 GRADE 36.

PLATE DOES NOT EXCEED 300°F. TEMPERATURES ABOVE THIS MAY

PIPE. THE PVC PLASTIC PIPE SHALL MEET THE REQUIREMENTS OF ASTM

TIGHTENED FINGER TIGHT AND THEN BACKED OFF ½ TURN. THE

POINTED TOOL.

DAMAGE THE ELASTOMER.

SPECIFICATIONS.

D1785.



STATE OF NORTH CAROLINA DEPARTMENT OF TRANSPORTATION RALEIGH

STANDARD

ELASTOMERIC BEARING DETAILS

PRESTRESSED CONCRETE GIRDER **SUPERSTRUCTURE**


REVISIONS BY: DATE:

DOCUMENT NOT CONSIDERED FINAL UNLESS ALL SIGNATURES COMPLETED

Johnson, Mirmiran, & Thompson Inc. 4700 Falls of Neuse Rd, Suite 100, Raleigh, NC, 27609 License No: C-3097

SHEET NO S-.16 DATE: TOTAL SHEETS 3.9

STD. NO. EB3

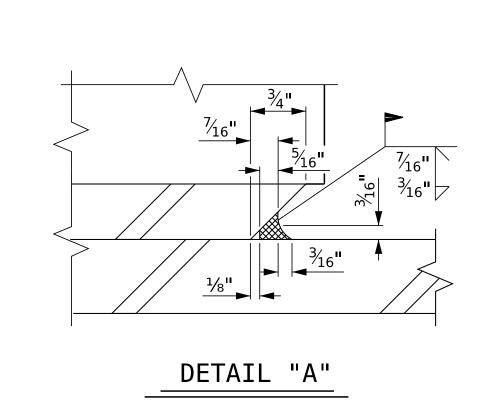

DATE: 02/24 DWN. BY: WDC DATE: 02/24 CHKD.BY:GFW ES.EGR. OF RECORD: STC DATE: 02/24

DRAWN BY: WJH 8/89 REV. 1/15 CHECKED BY: CRK 8/89 REV. 12/17 REV. 10/21

MAA/TMG MAA/THC BNB/AAI

 $\mathbb{Q} \ 2^{7}\!\!/_{16}$ " \emptyset HOLES – - **Q** 2%₁₆" X 5" P2 (FIXED) (EXPANSION)

> P1 (16 REQ'D) P2 (16 REQ'D)

SOLE PLATE DETAILS (