


09/08/99

TIP PROJECT: I-5898

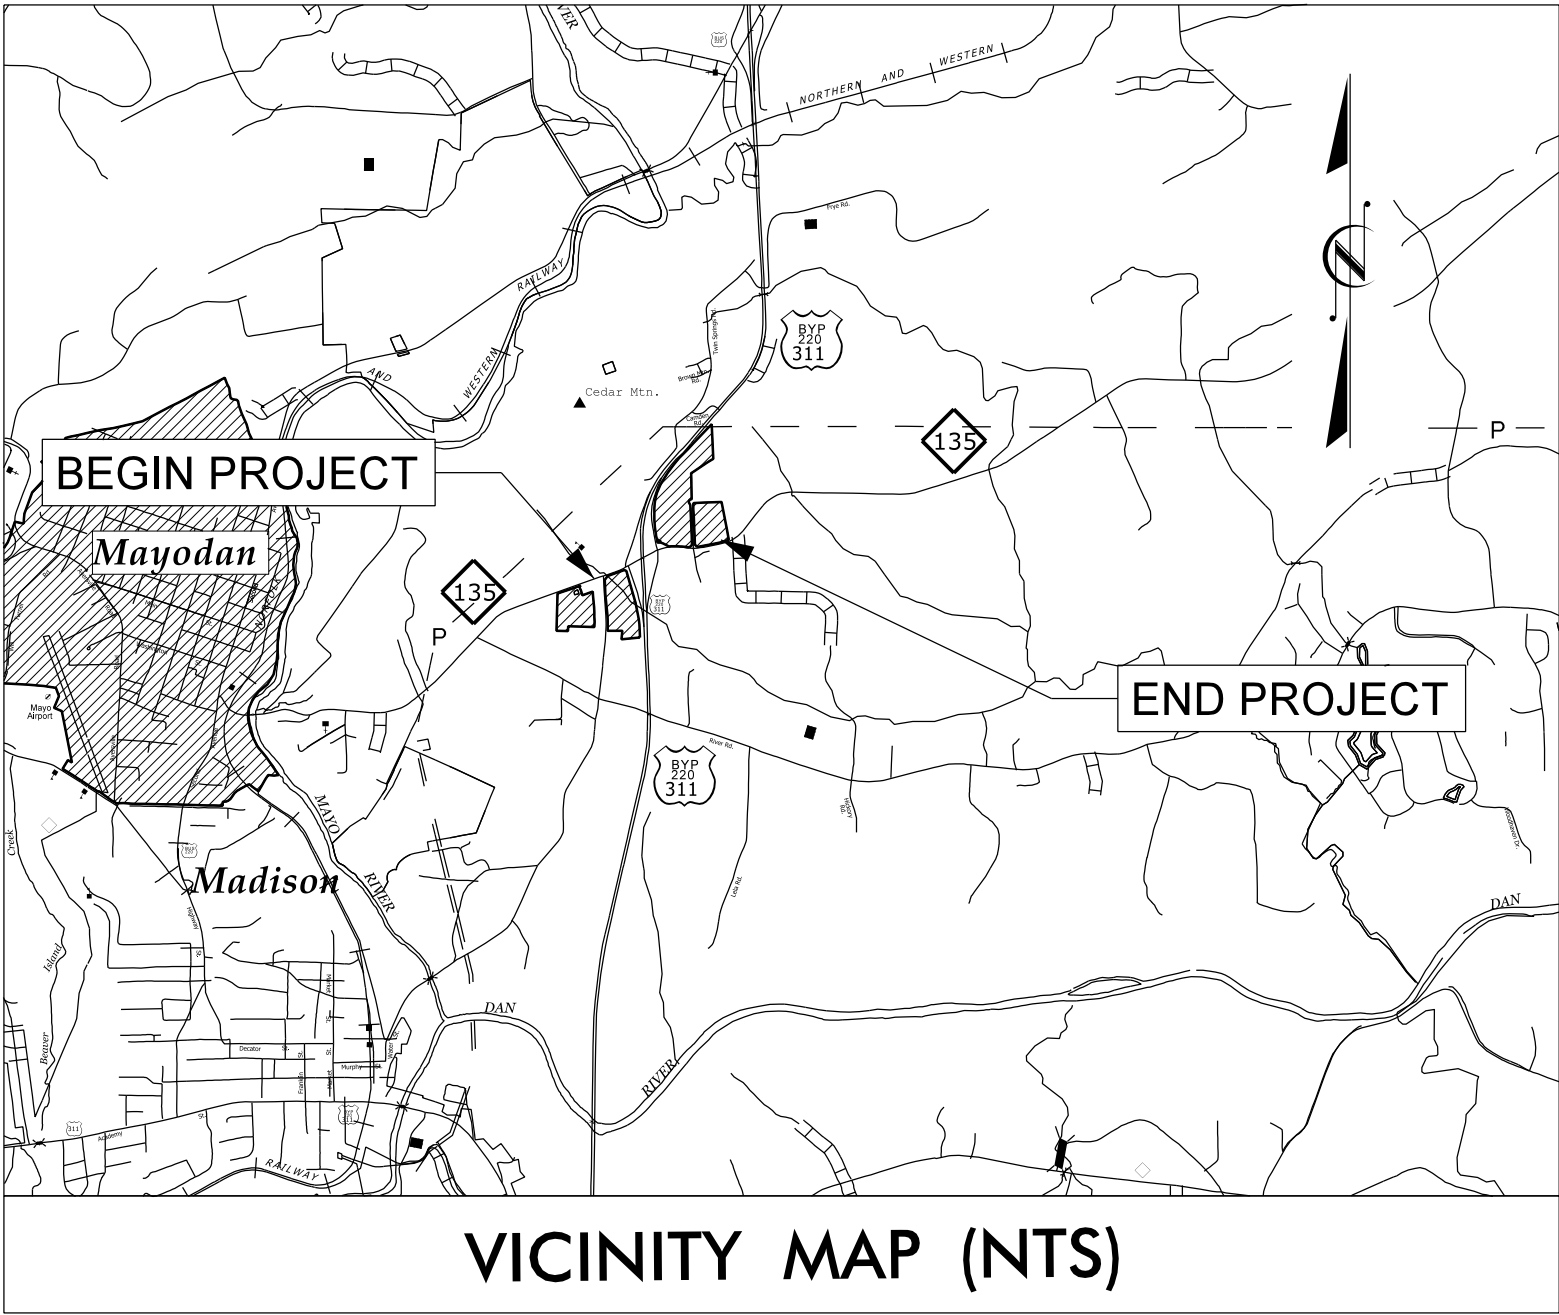

MAYODAN MUNICIPAL BOUNDARIES

STATE OF NORTH CAROLINA
DIVISION OF HIGHWAYS


UTILITIES BY OTHERS PLANS
ROCKINGHAM COUNTY

LOCATION: FUTURE I-73 /US 220 AT US 311 /NC 135 INTERCHANGE


TYPE OF WORK: RELOCATIONS OF NATURAL GAS, POWER,
AND TELECOM DISTRIBUTIONS

NOTE:
ALL UTILITY WORK SHOWN ON THIS SHEET
WILL BE DONE BY OTHERS. NO PAYMENT
WILL BE MADE TO THE CONTRACTOR FOR
UTILITY WORK SHOWN ON THIS SHEET.

BEGIN TIP PROJECT I-5898
-Y- POT STA. 106+00.00

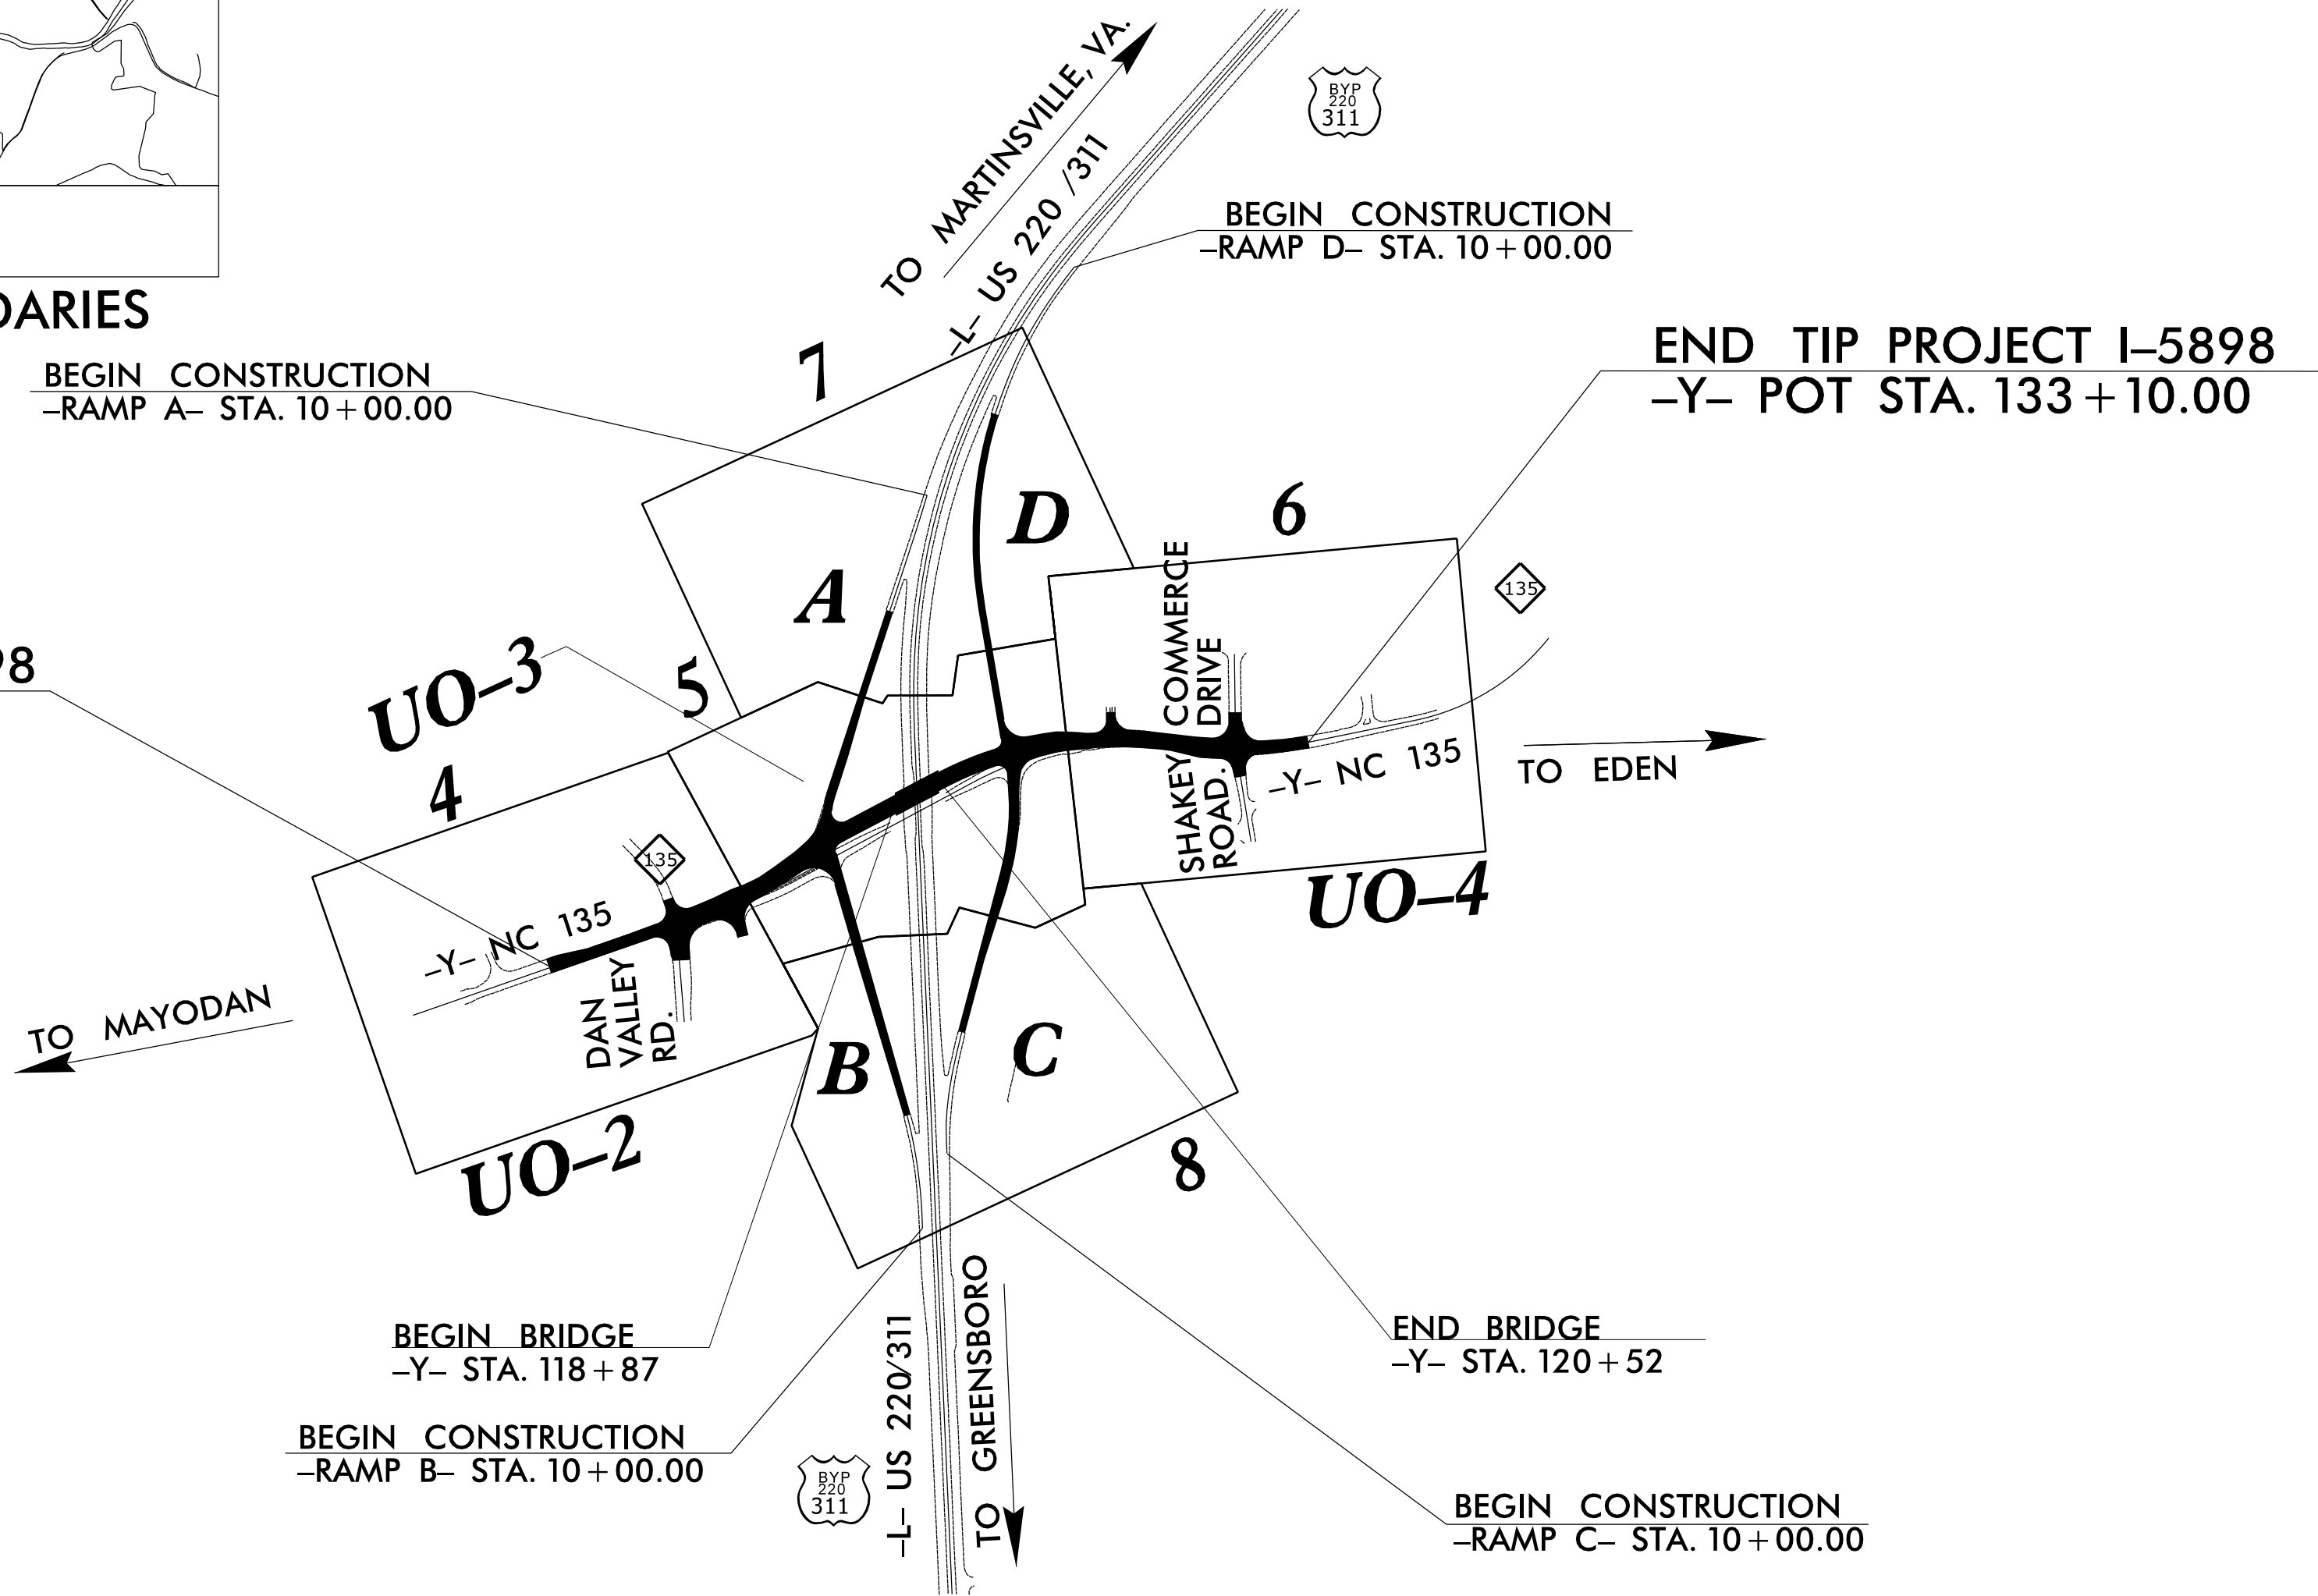

NAD 83
NA 2011

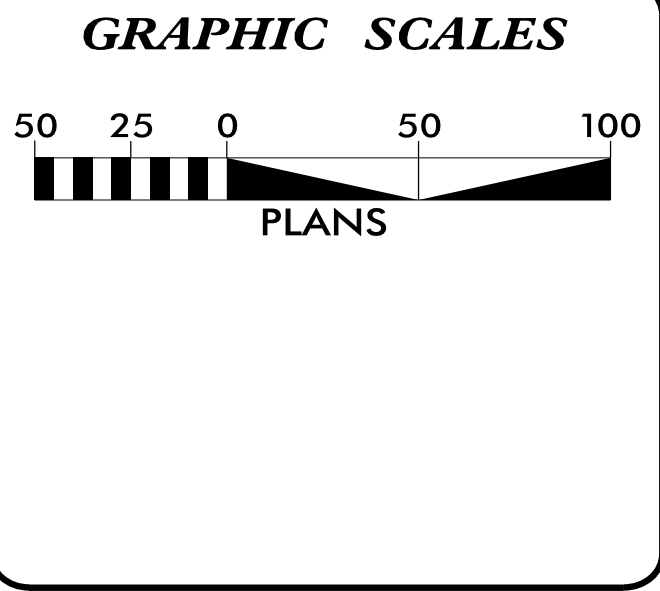

INDEX OF SHEETS	
SHEET NO.:	DESCRIPTION:
UO-1	TITLE SHEET
UO-2 THRU UC-4	UBO PLAN SHEETS


UTILITY OWNERS WITH CONFLICTS
(A) POWER - DUKE ENERGY
(B) COMMUNICATIONS - BRIGHTSPEED
(C) COMMUNICATIONS - CHARTER
(D) GAS - PIEDMONT NATURAL GAS

PREPARED IN THE OFFICE OF

Dewberry

2610 WYCLIFF ROAD
SUITE 410
RALEIGH, NC 27607
PHONE: 919.881.9939
NC COA No. F-0929


BEN W. KOSKI, PE	CONSULTANT CONTACT #1
LEIGH-ANN B. DUDLEY, PE	CONSULTANT CONTACT #2
TRAVIS KNECHT	CONSULTANT CONTACT #3

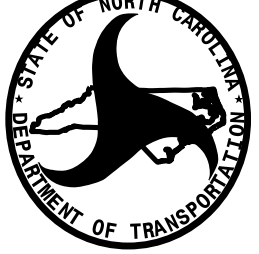 DIVISION OF HIGHWAYS
UTILITIES UNIT
1555 MAIL SERVICES CENTER
RALEIGH, NC 27699-1555
PHONE: (919) 707-6690
FAX: (919) 250-4151

ALI KOUCHEKI, PE	UTILITIES REGIONAL ENGINEER
JAMES YATES, PE	UTILITIES ENGINEER
DAYTON MARTIN	UTILITIES AREA COORDINATOR
CODY LUNGRIN	UTILITIES COORDINATOR

8/17/99

REVISIONS

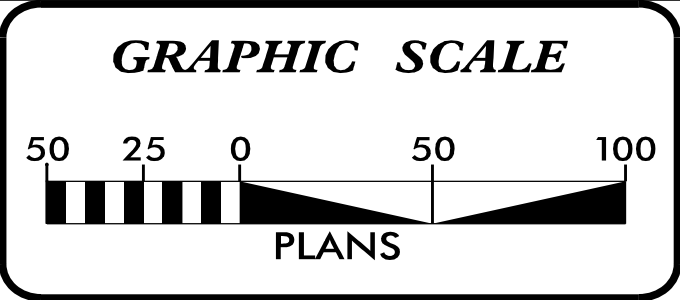


PROJECT REFERENCE NO.	SHEET NO.
I-5898	U0-2



UTILITY BY OTHERS

REFERENCE ROADWAY PLAN SHEET UC-4

NOTE:
ALL PROPOSED UTILITY WORK SHOWN ON THIS SHEET WILL BE DONE BY OTHERS. NO PAYMENT WILL BE MADE TOTHE CONTRACTOR FOR PROPOSED UTILITY WORK SHOWN ON THIS SHEET.

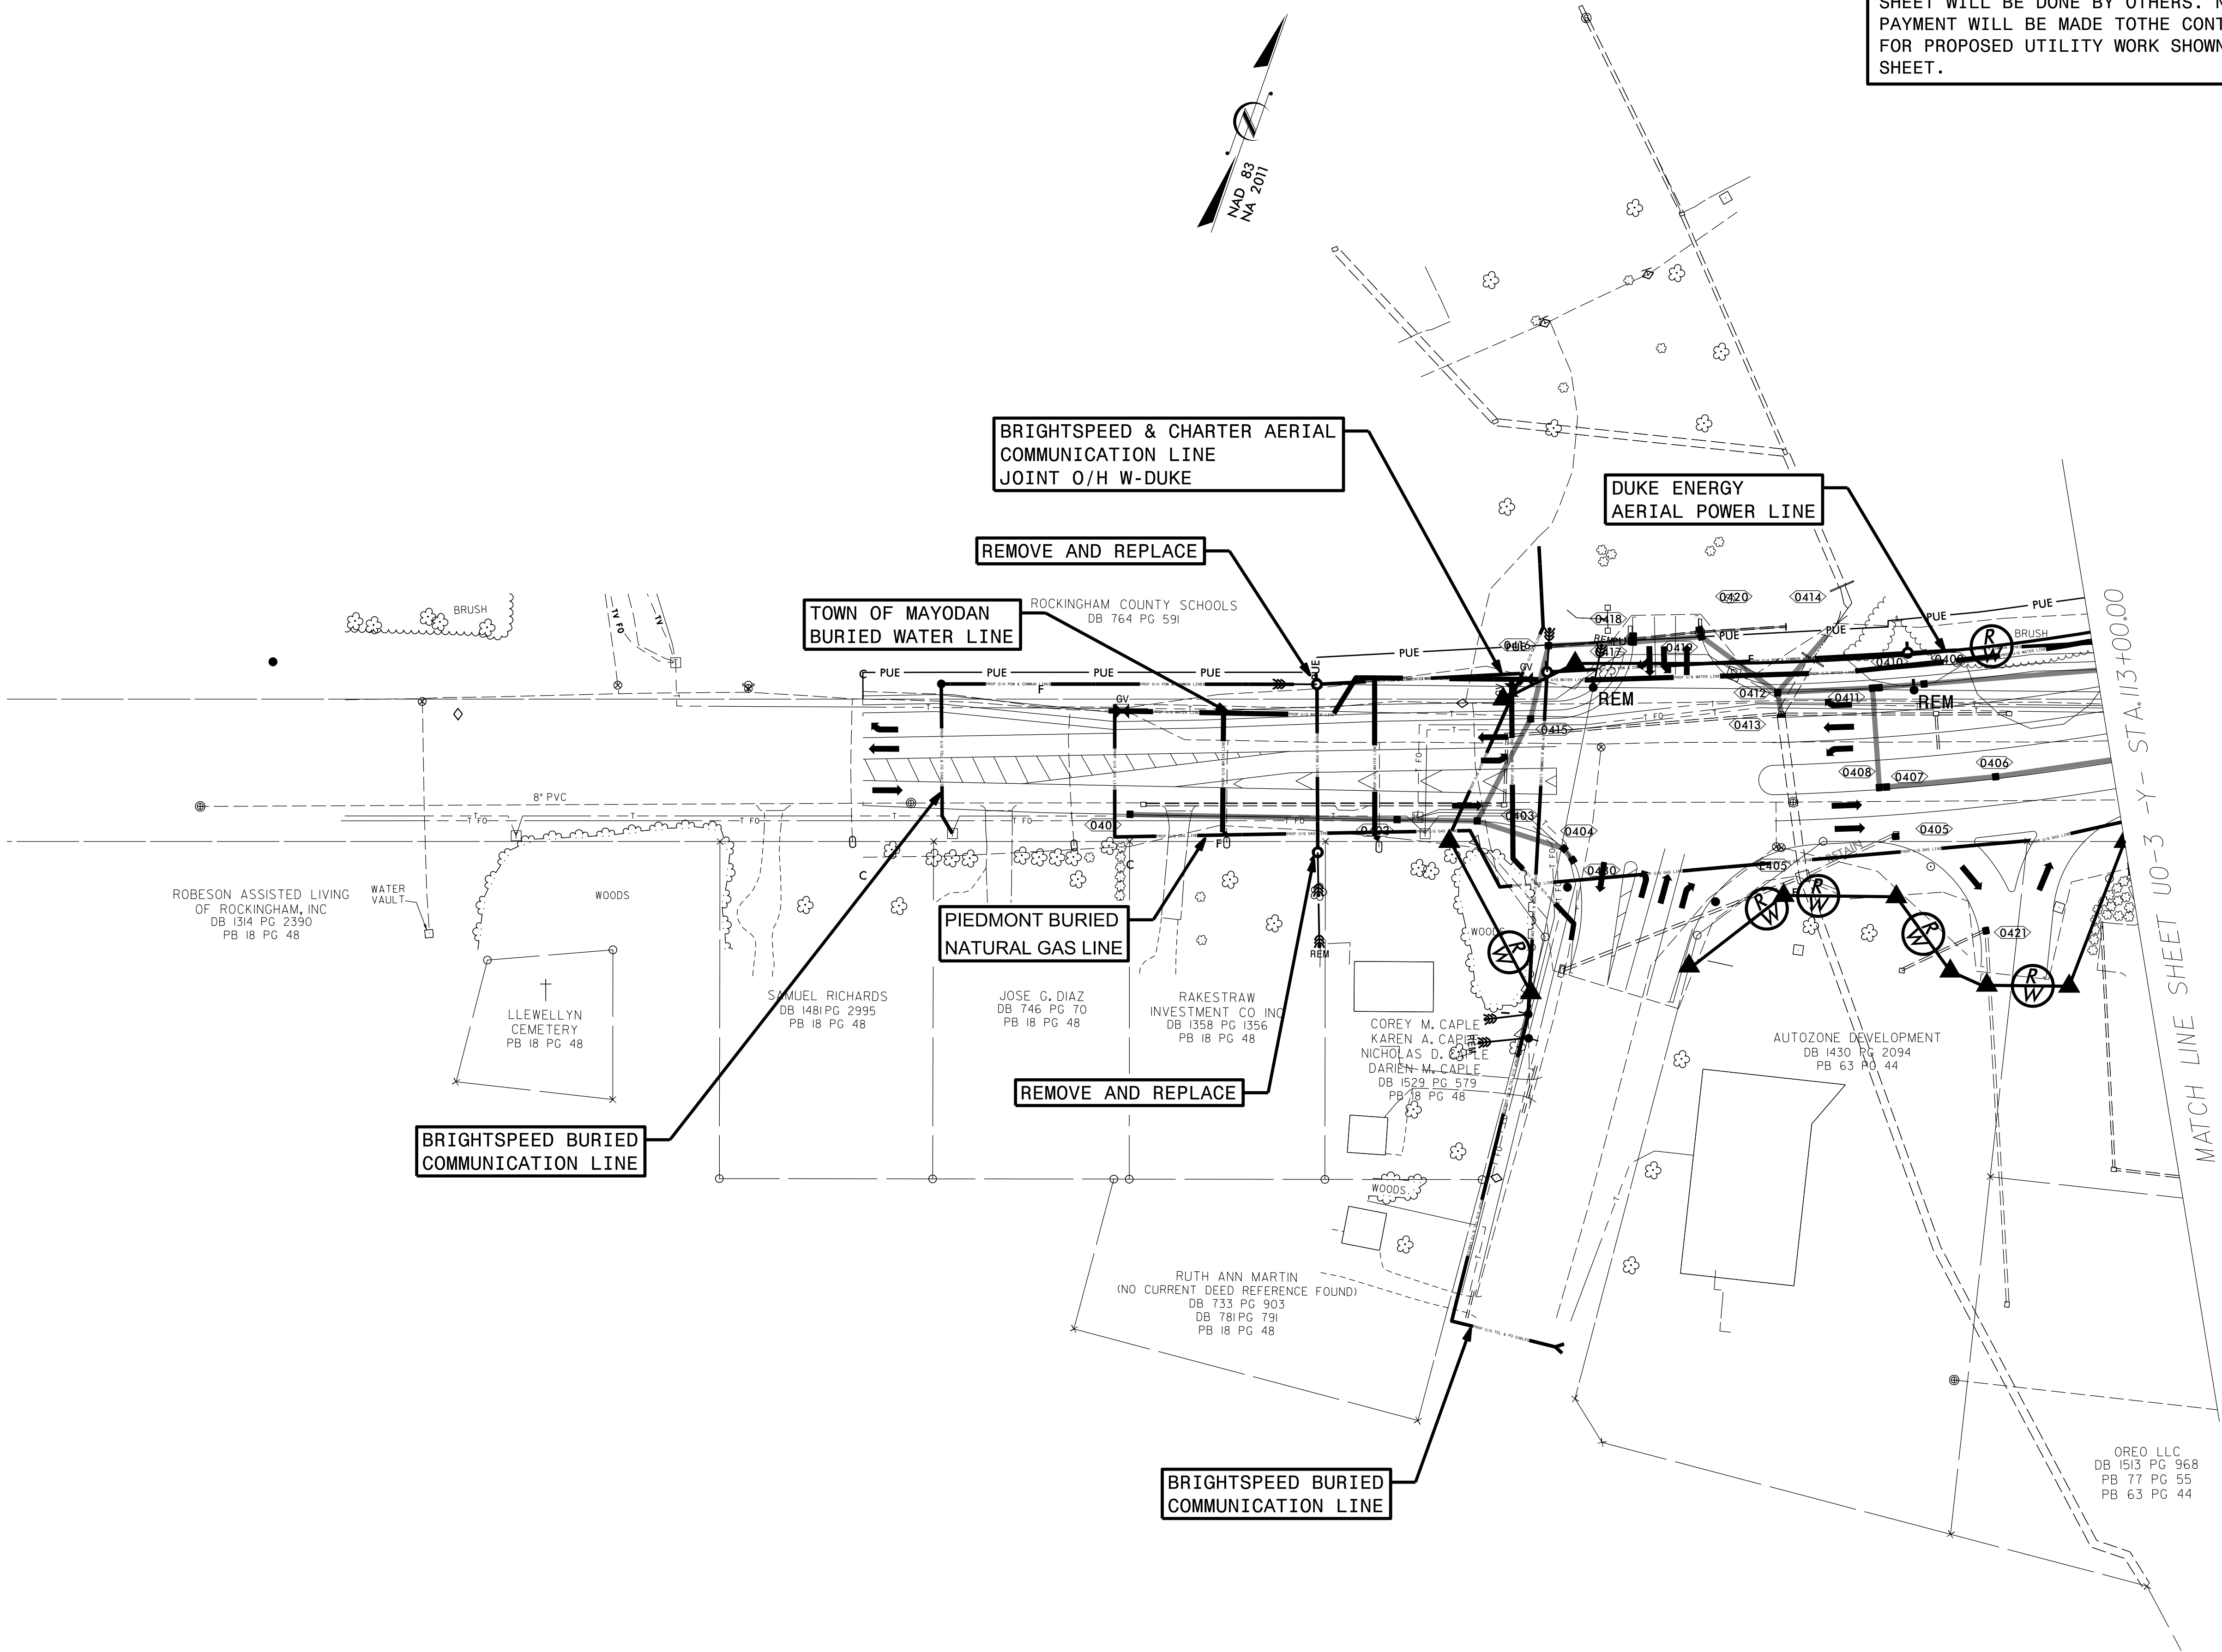

8/17/99

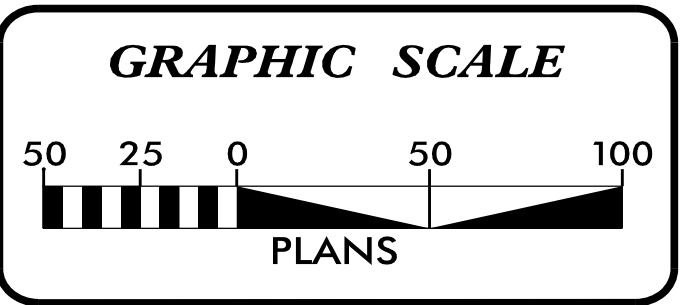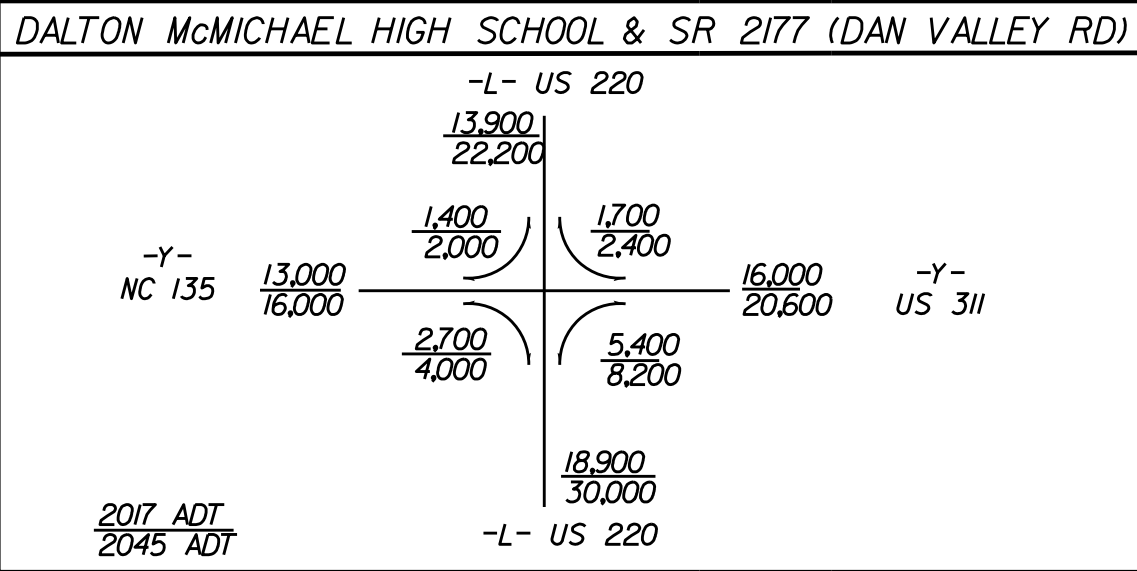


PROJECT REFERENCE NO.	SHEET NO.
1-5898	U0-3

UTILITY BY OTHERS

REFERENCE ROADWAY PLAN SHEET UC-5

NOTE:
ALL PROPOSED UTILITY WORK SHOWN ON THIS SHEET WILL BE DONE BY OTHERS. NO PAYMENT WILL BE MADE TOTHE CONTRACTOR FOR PROPOSED UTILITY WORK SHOWN ON THIS SHEET.

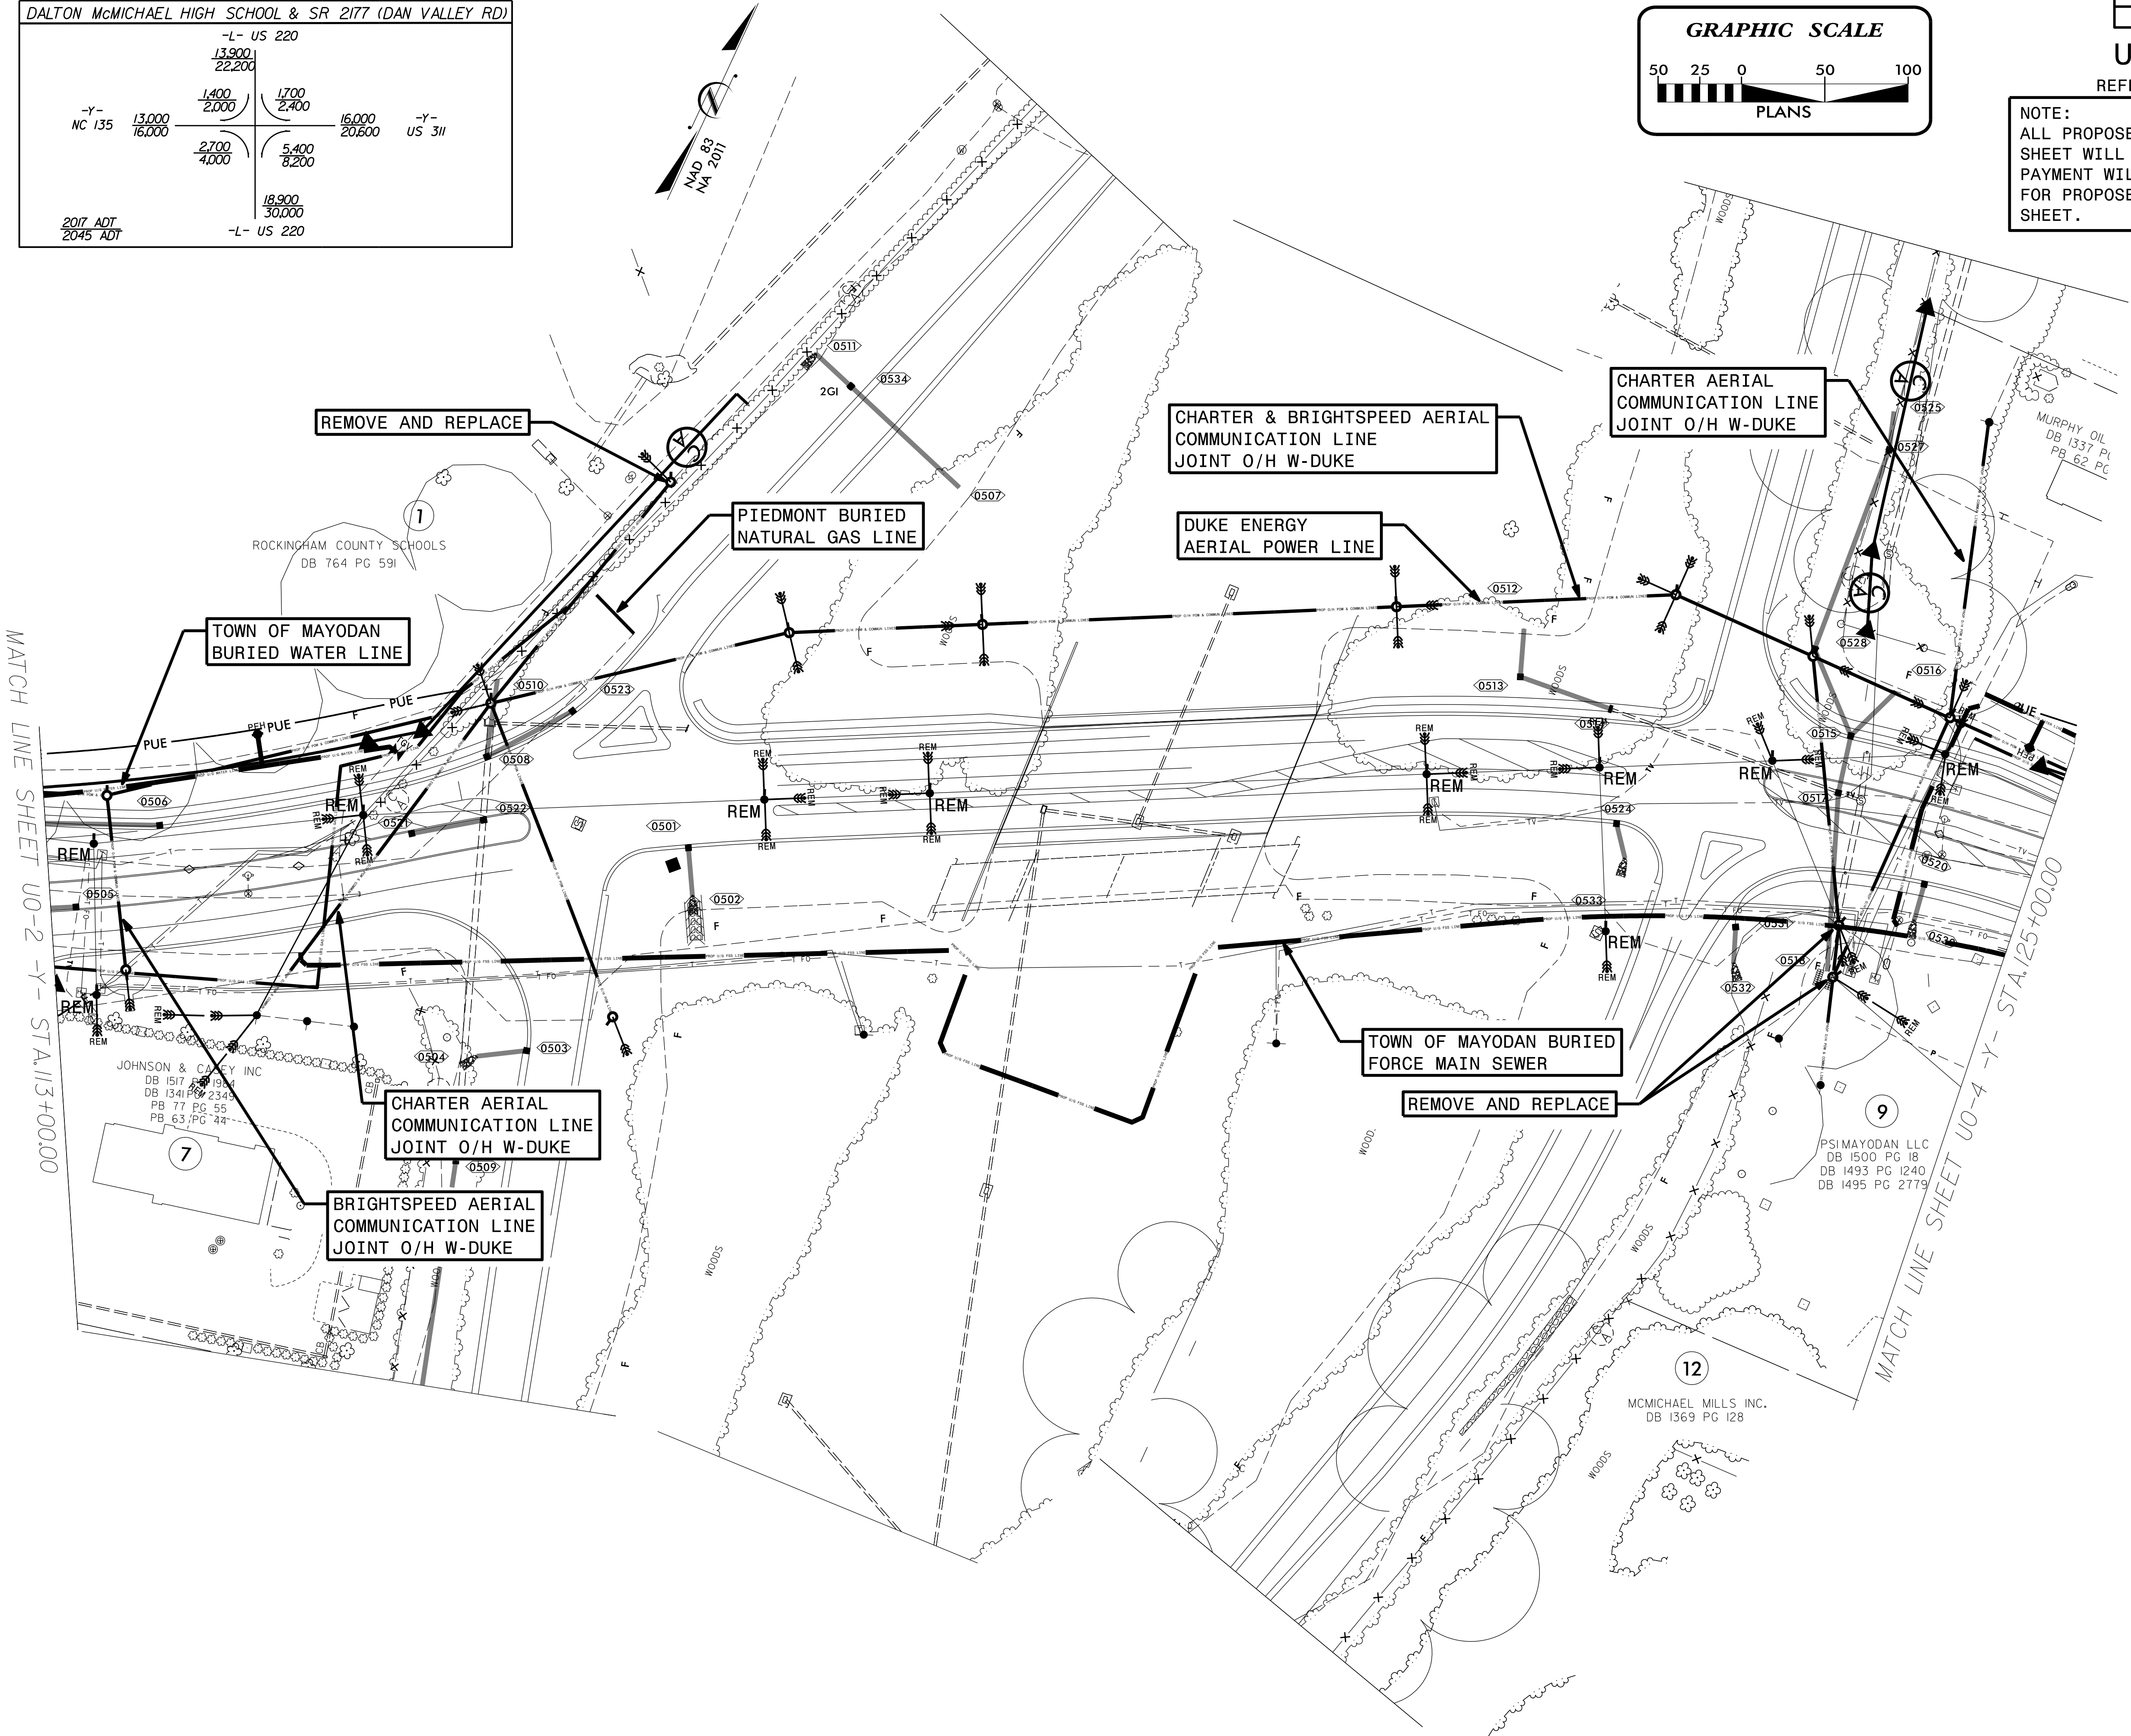

REVISIONS



MATCH LINE SHEET U0-2 -Y- STA.113+00.00

MATCH LINE SHEET U0-4 -Y- STA.125+00.00

8/17/99

REVISIONS

MATCH LINE SHEET U0-3 -Y- STA.125+00.00

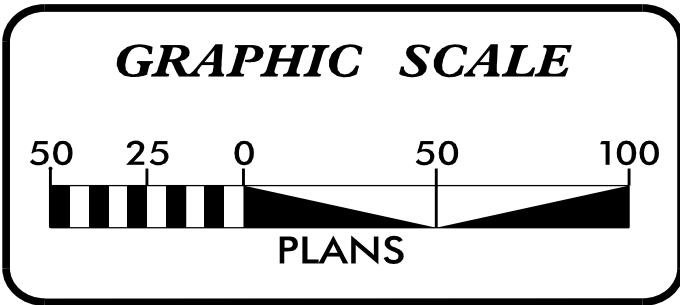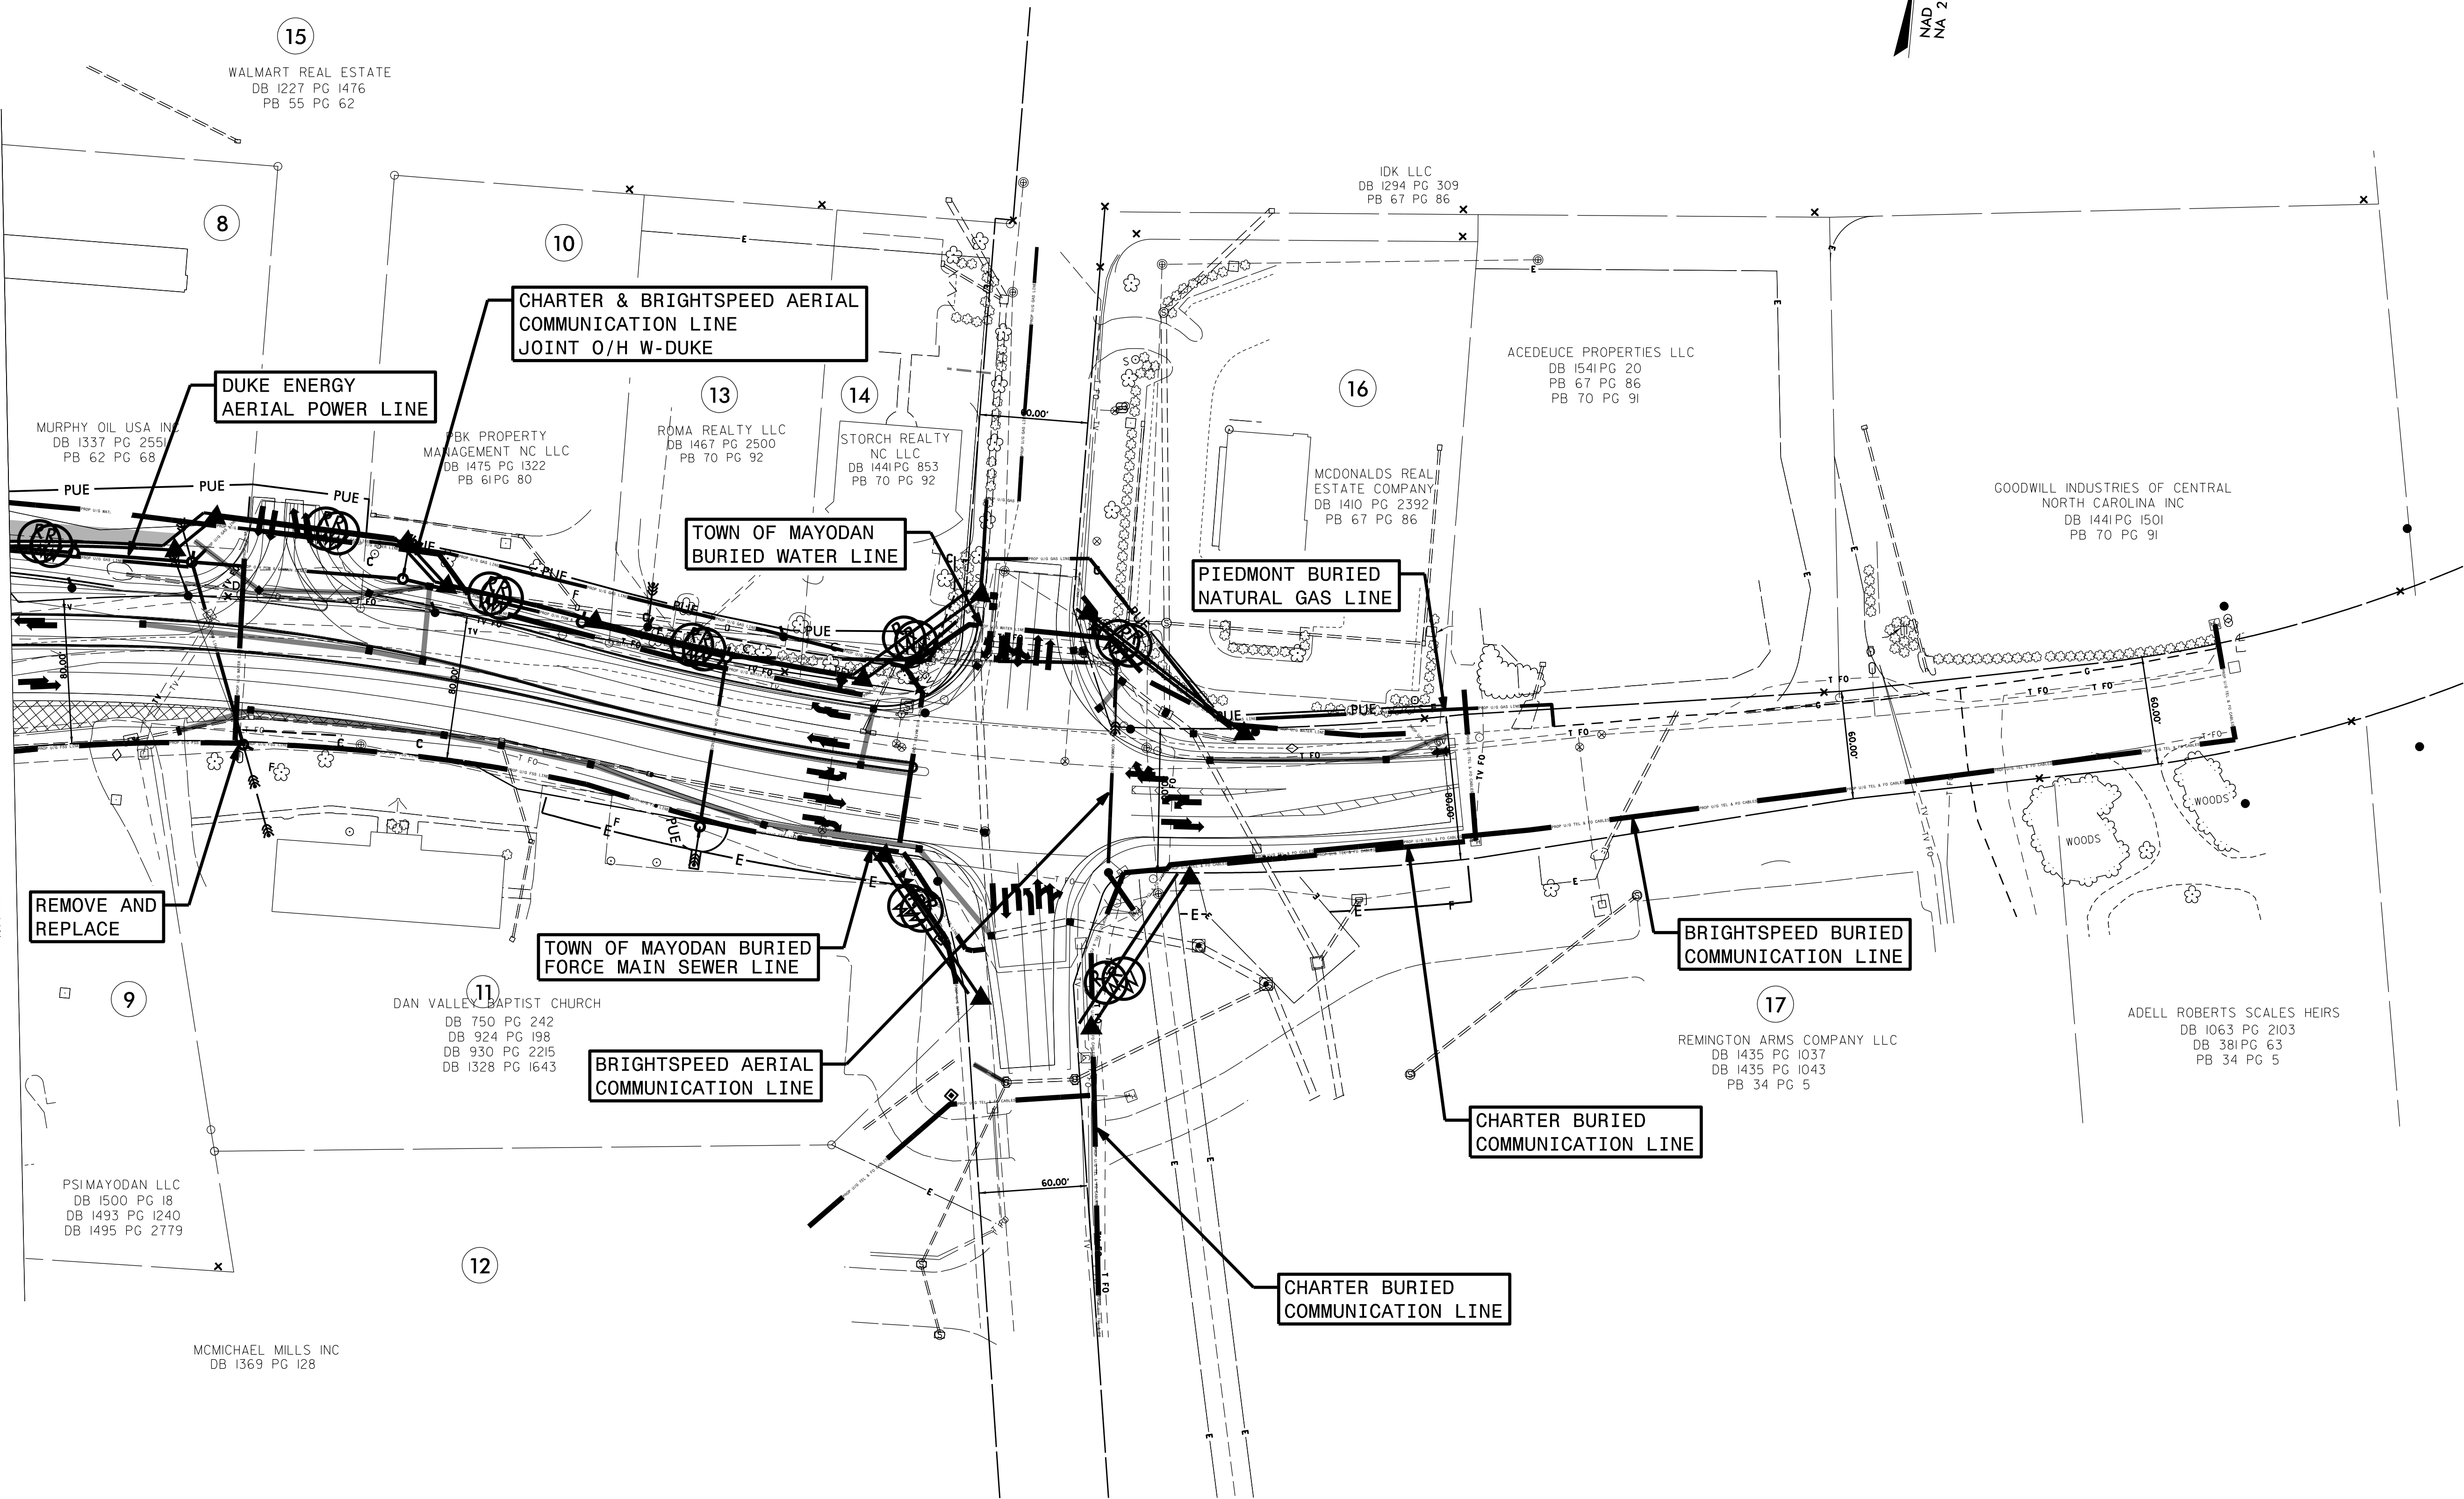

UTILITY BY OTHERS

REFERENCE ROADWAY PLAN SHEET UC-6

NOTE:
ALL PROPOSED UTILITY WORK SHOWN ON THIS SHEET WILL BE DONE BY OTHERS. NO PAYMENT WILL BE MADE TOTHE CONTRACTOR FOR PROPOSED UTILITY WORK SHOWN ON THIS SHEET.