

09/08/99



STATE	STATE PROJECT REFERENCE NO.	SHEET NO.	TOTAL SHEETS
N.C.	HL-0008I	RW01	10

TIP PROJECT: HL-0008I

STATE OF NORTH CAROLINA
DIVISION OF HIGHWAYS

SURVEY CONTROL, EXISTING CENTERLINES,
RIGHT OF WAY, EASEMENTS AND PROPERTY TIES

WAKE COUNTY

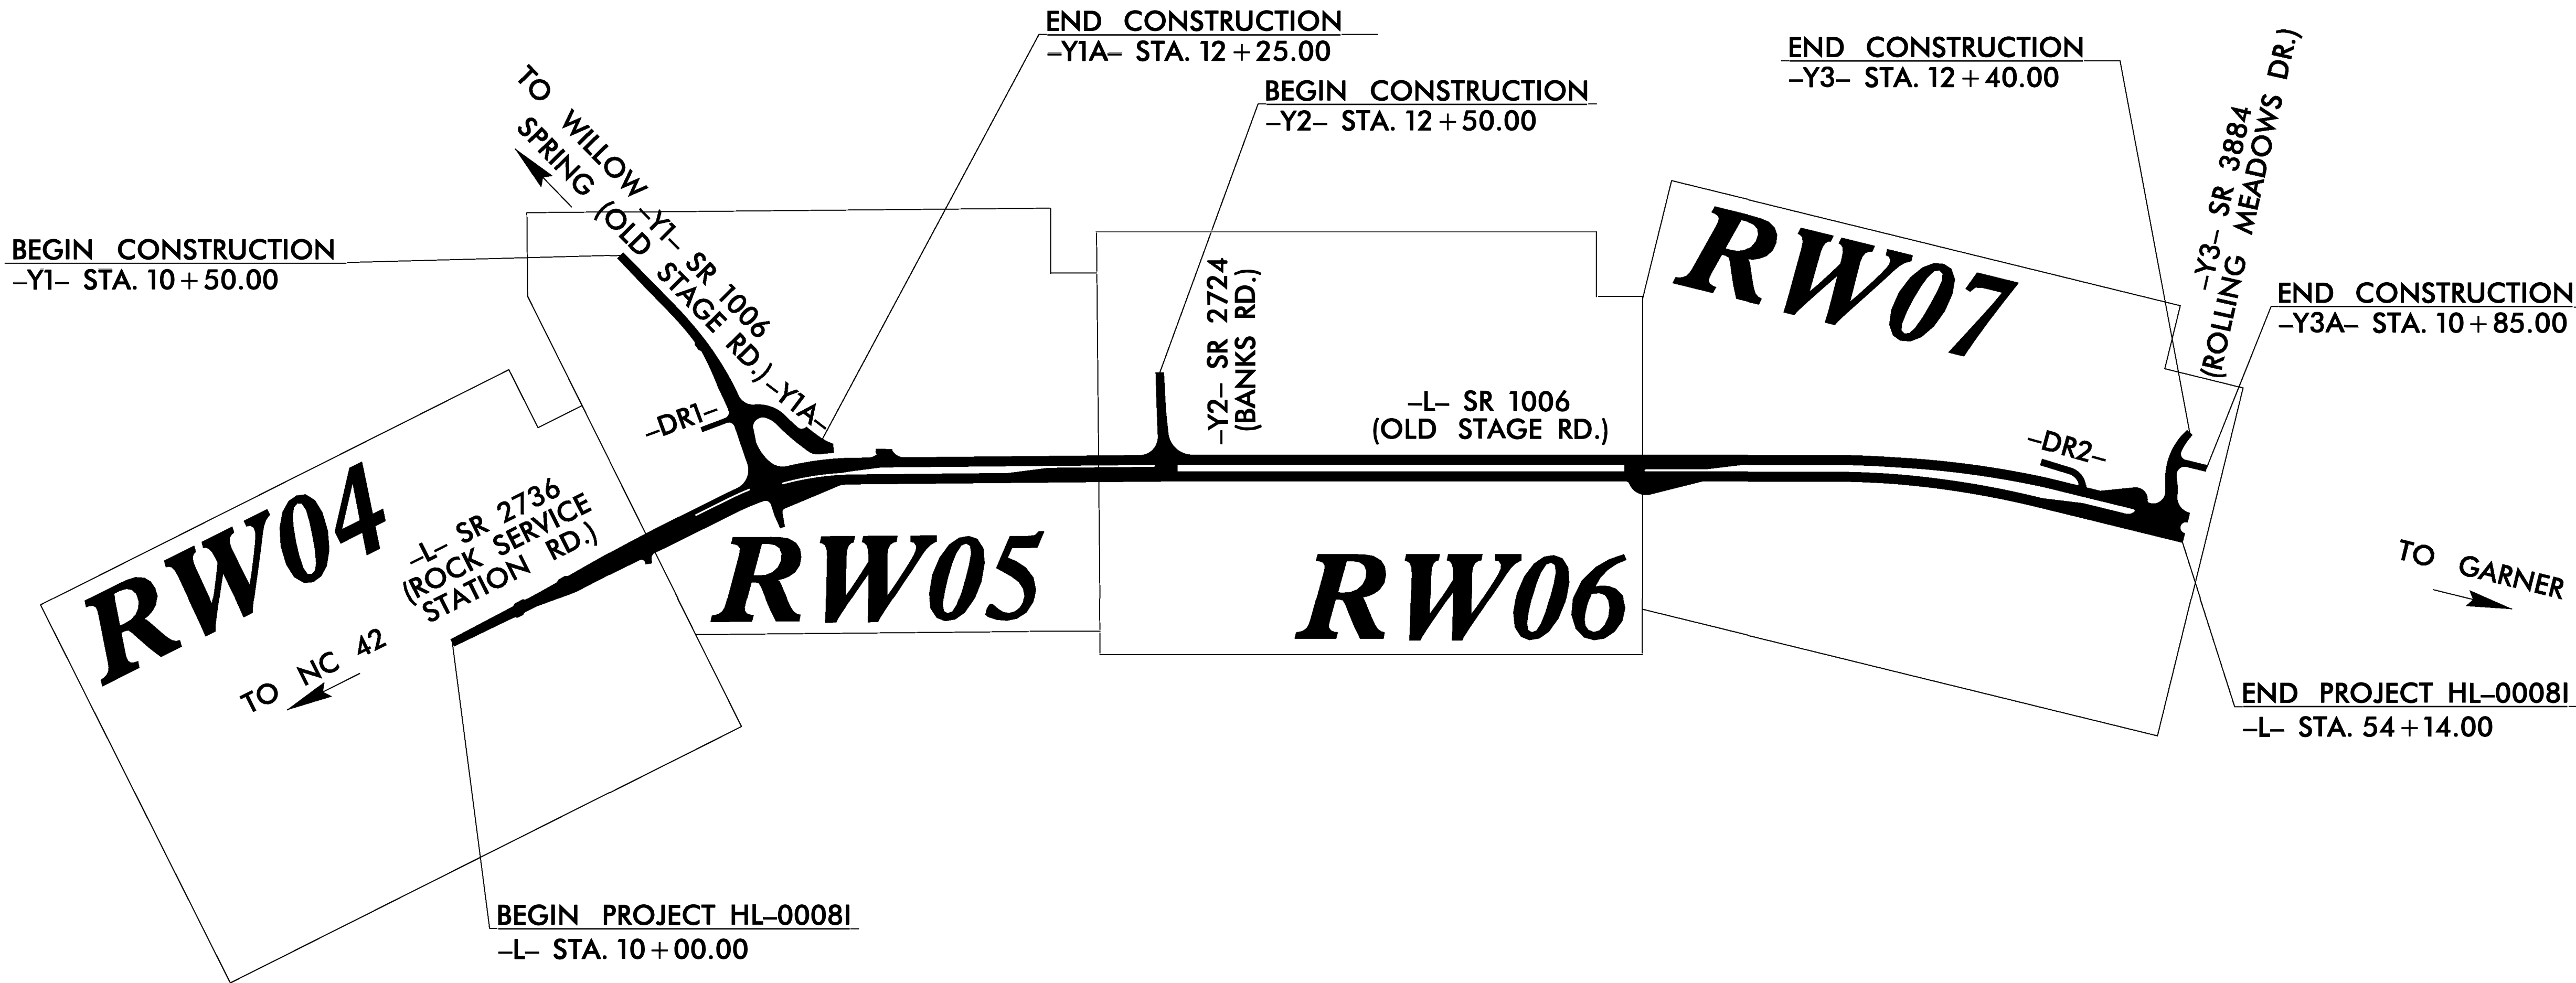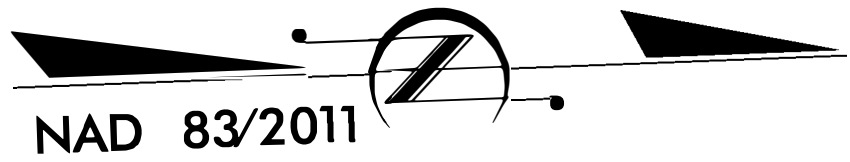

GRAPHIC SCALE



DATUM DESCRIPTION

THE LOCALIZED COORDINATE SYSTEM DEVELOPED FOR THIS PROJECT IS BASED ON THE STATE PLANE COORDINATES ESTABLISHED BY NCDOT FOR MONUMENT "R2828-AZ-1" WITH NAD 83/NA 2011 STATE PLANE GRID COORDINATES OF NORTHING: 686,984.226(ft) EASTING: 2,106,646.066(ft) ELEVATION: 385.67(ft) THE AVERAGE COMBINED GRID FACTOR USED ON THIS PROJECT (GROUND TO GRID) IS: 0.99988804 THE N.C. LAMBERT GRID BEARING AND LOCALIZED HORIZONTAL GROUND DISTANCE FROM "R2828-AZ-1" TO -L- STATION 10+00.00 IS S 77-34'59.5" W 8762.35(ft) ALL LINEAR DIMENSIONS ARE LOCALIZED HORIZONTAL DISTANCES VERTICAL DATUM USED IS NAVD 88(GEOID 12B)

Prepared In the Office of:

NV5


NV5 ENGINEERS & CONSULTANTS, INC.
3300 REGENCY PARKWAY, SUITE 100
CARY, NC 27518
P: 919.851.1912 www.NV5.com
NC License # F-1333
Formerly CALIX Engineers & Consultants

2024 STANDARD SPECIFICATIONS

RIGHT OF WAY DATE:
NOVEMBER 22, 2023


LETTING DATE:
DECEMBER 16, 2025

PROFESSIONAL LAND
SURVEYOR

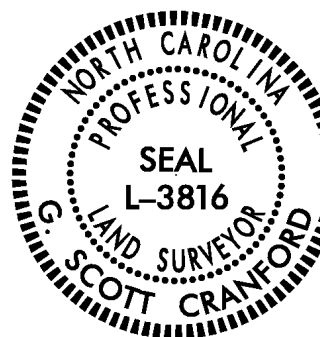

Signed by:
G. Scott Cranford
SIGNATURE

09/25/2025
Date:

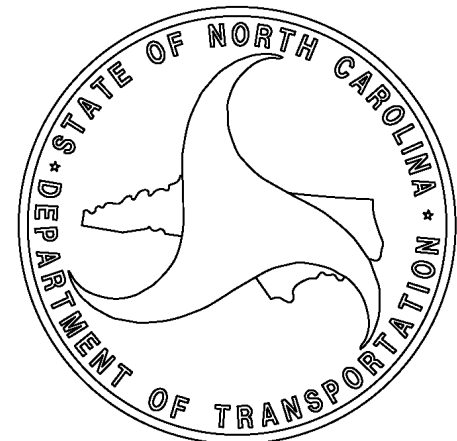

17-JUL-2025 09:39
G:\Project\2025\130725-202505.09\SUR\rw_sheets\HL-0008I\is_rw01.dgn
scott.cranford AT NCCAR-CRANSUD