



TIP PROJECT: HL-00081

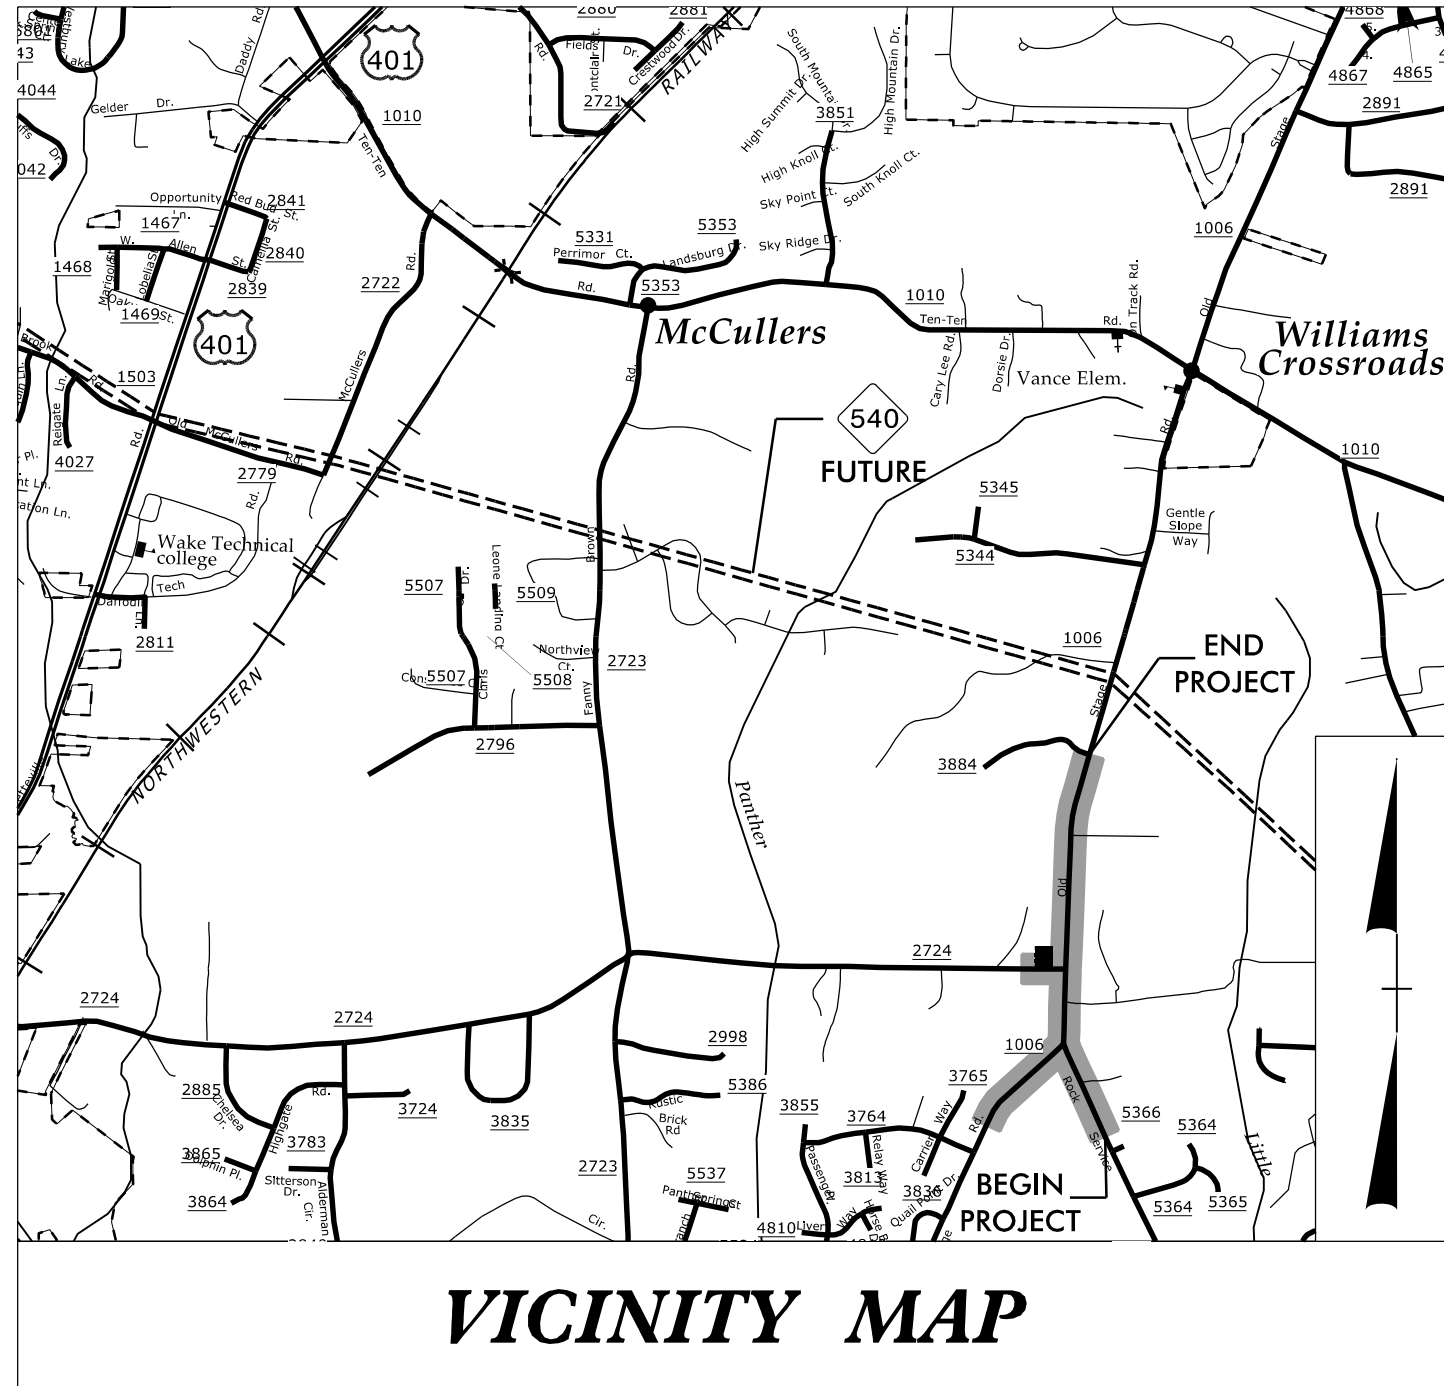

VICINITY MAP

NOTE: THIS PROJECT DOES NOT FALL WITHIN ANY MUNICIPAL BOUNDARIES.

BEGIN CONSTRUCTION
-Y1- STA. 10 + 50.00

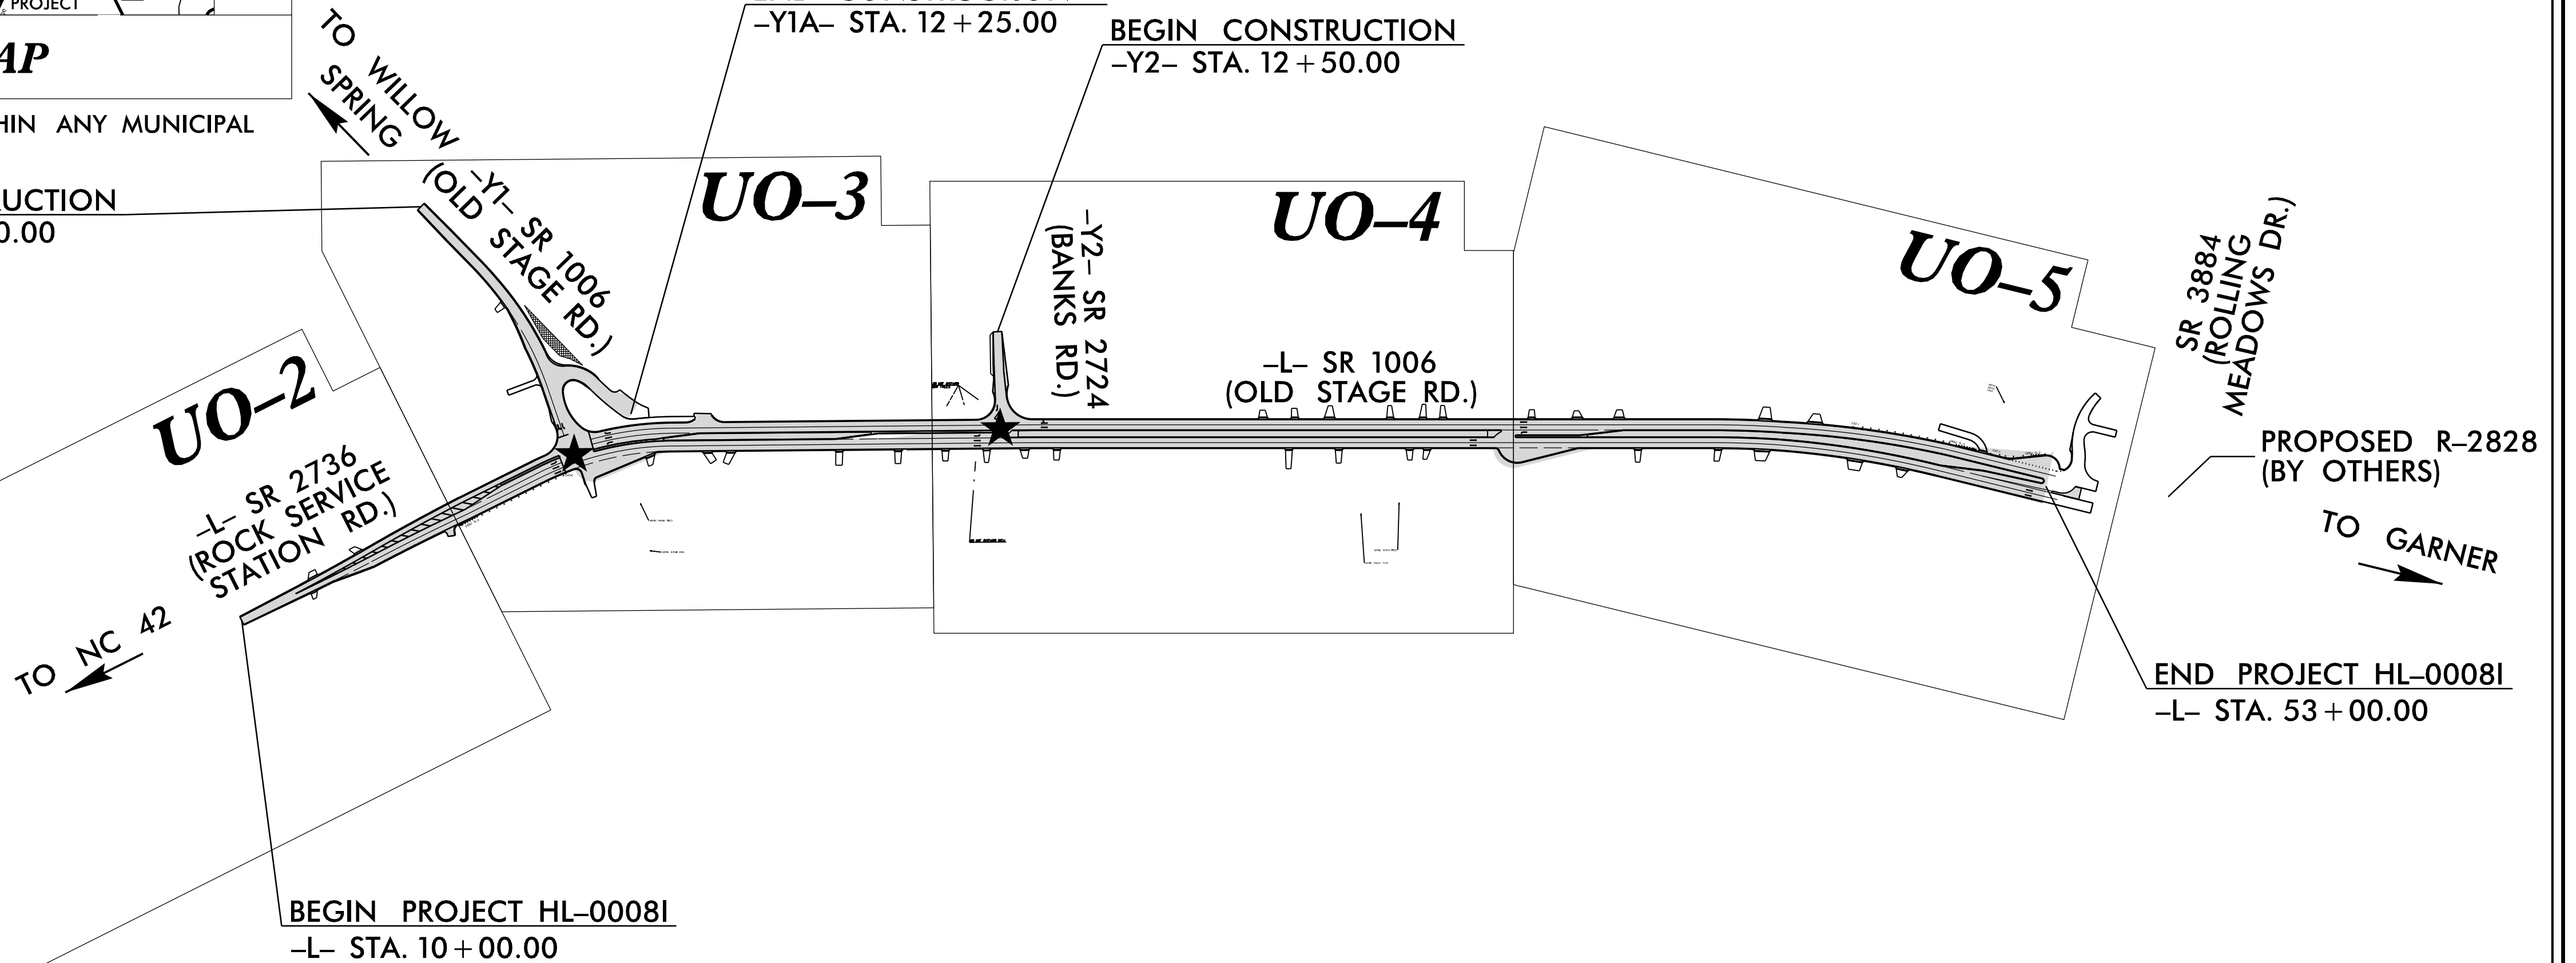

STATE OF NORTH CAROLINA
DIVISION OF HIGHWAYS

UTILITIES BY OTHERS PLANS
WAKE COUNTY

LOCATION: WIDENING SR 1006 (OLD STAGE ROAD) FROM
SR 2736 (ROCK SERVICE STATION ROAD) TO
SR 3884 (ROLLING MEADOWS DRIVE)


TYPE OF WORK: DISTRIBUTION POWER, COMMUNICATIONS, CATV

T.I.P. NO.	SHEET NO.
HL-00081	UO-1

NOTE:
ALL UTILITY WORK SHOWN ON THIS
SHEET WILL BE DONE BY OTHERS.
NO PAYMENT WILL BE MADE TO
THE CONTRACTOR FOR UTILITY WORK
SHOWN ON THIS SHEET.



GRAPHIC SCALES

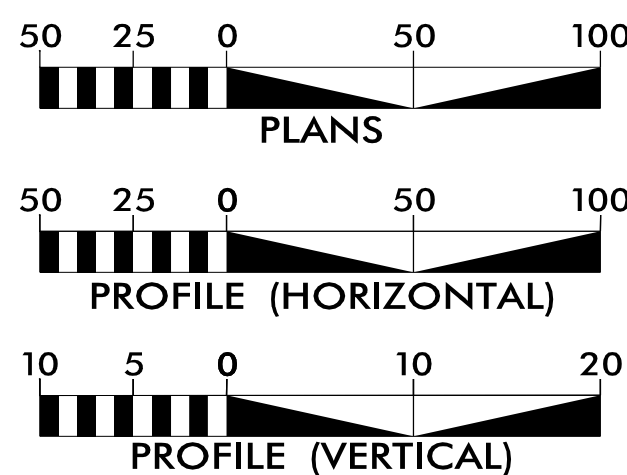

INDEX OF SHEETS

SHEET NO.:	DESCRIPTION:
UO-1	TITLE SHEET
UO-2 THRU UO-5	UBO PLAN SHEETS

UTILITY OWNERS WITH CONFLICTS

- (A) DISTRIBUTION POWER - DUKE ENERGY
(B) COMMUNICATIONS - CATV - SPECTRUM
(C) COMMUNICATIONS - AT&T
(D) COMMUNICATIONS - SEGRA
(E) COMMUNICATIONS - VERIZON
(F) TRANSMISSION GAS - CARDINAL PIPELINE CO.

PREPARED IN THE OFFICE OF:



TELICS
1598 WESTBROOK PLAZA DR.
SUITE 202
WINSTON-SALEM, NC 27103
(336) 705-8844

CORY WOOD UTILITY PROJECT MANAGER
CORY WOOD PROJECT UTILITY COORDINATOR



DIVISION OF HIGHWAYS
DIVISION 5
PROJECT DEVELOPMENT UNIT
PHONE 919-347-4700
FAX 919-347-4710
2612 N. DUKE STREET
DURHAM, NC 27704

SUSAN LANCASTER, PE TEAM LEAD
ANDREW MUSSELMAN, PE DIV. 5 PROJECT MANAGER
DONALD W. PROPER DIV. 5 UTILITY ENGINEER
JAMES SWINSON SENIOR UTILITY ENGINEER



5/14/99

31-JAN-2025 10:23 Old Stage Rd\Tellics\UBOs\01-31-2025\HL-00081_Lut_rdy4_U002.psh.dgn

PROJECT REFERENCE NO.	SHEET NO.
HL-00081	U0-2
THIS SHEET CORRESPONDS TO RDY-4	


UTILITIES BY OTHERS

ALL PROPOSED UTILITY WORK SHOWN ON THIS SHEET WILL BE DONE BY OTHERS. NO PAYMENT WILL BE MADE TO THE CONTRACTOR FOR PROPOSED UTILITY WORK SHOWN ON THIS SHEET.

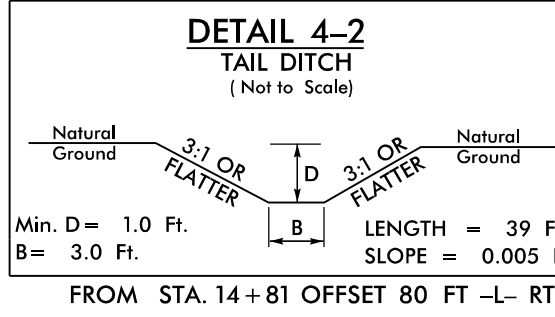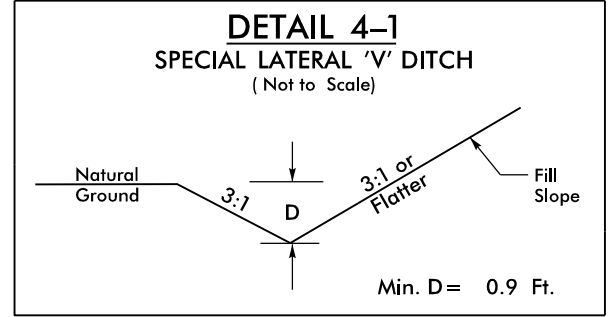


FROM STA. 10+50 TO STA. 15+50 -L- LT

FROM STA. 14+81 OFFSET 80 FT -L- RT

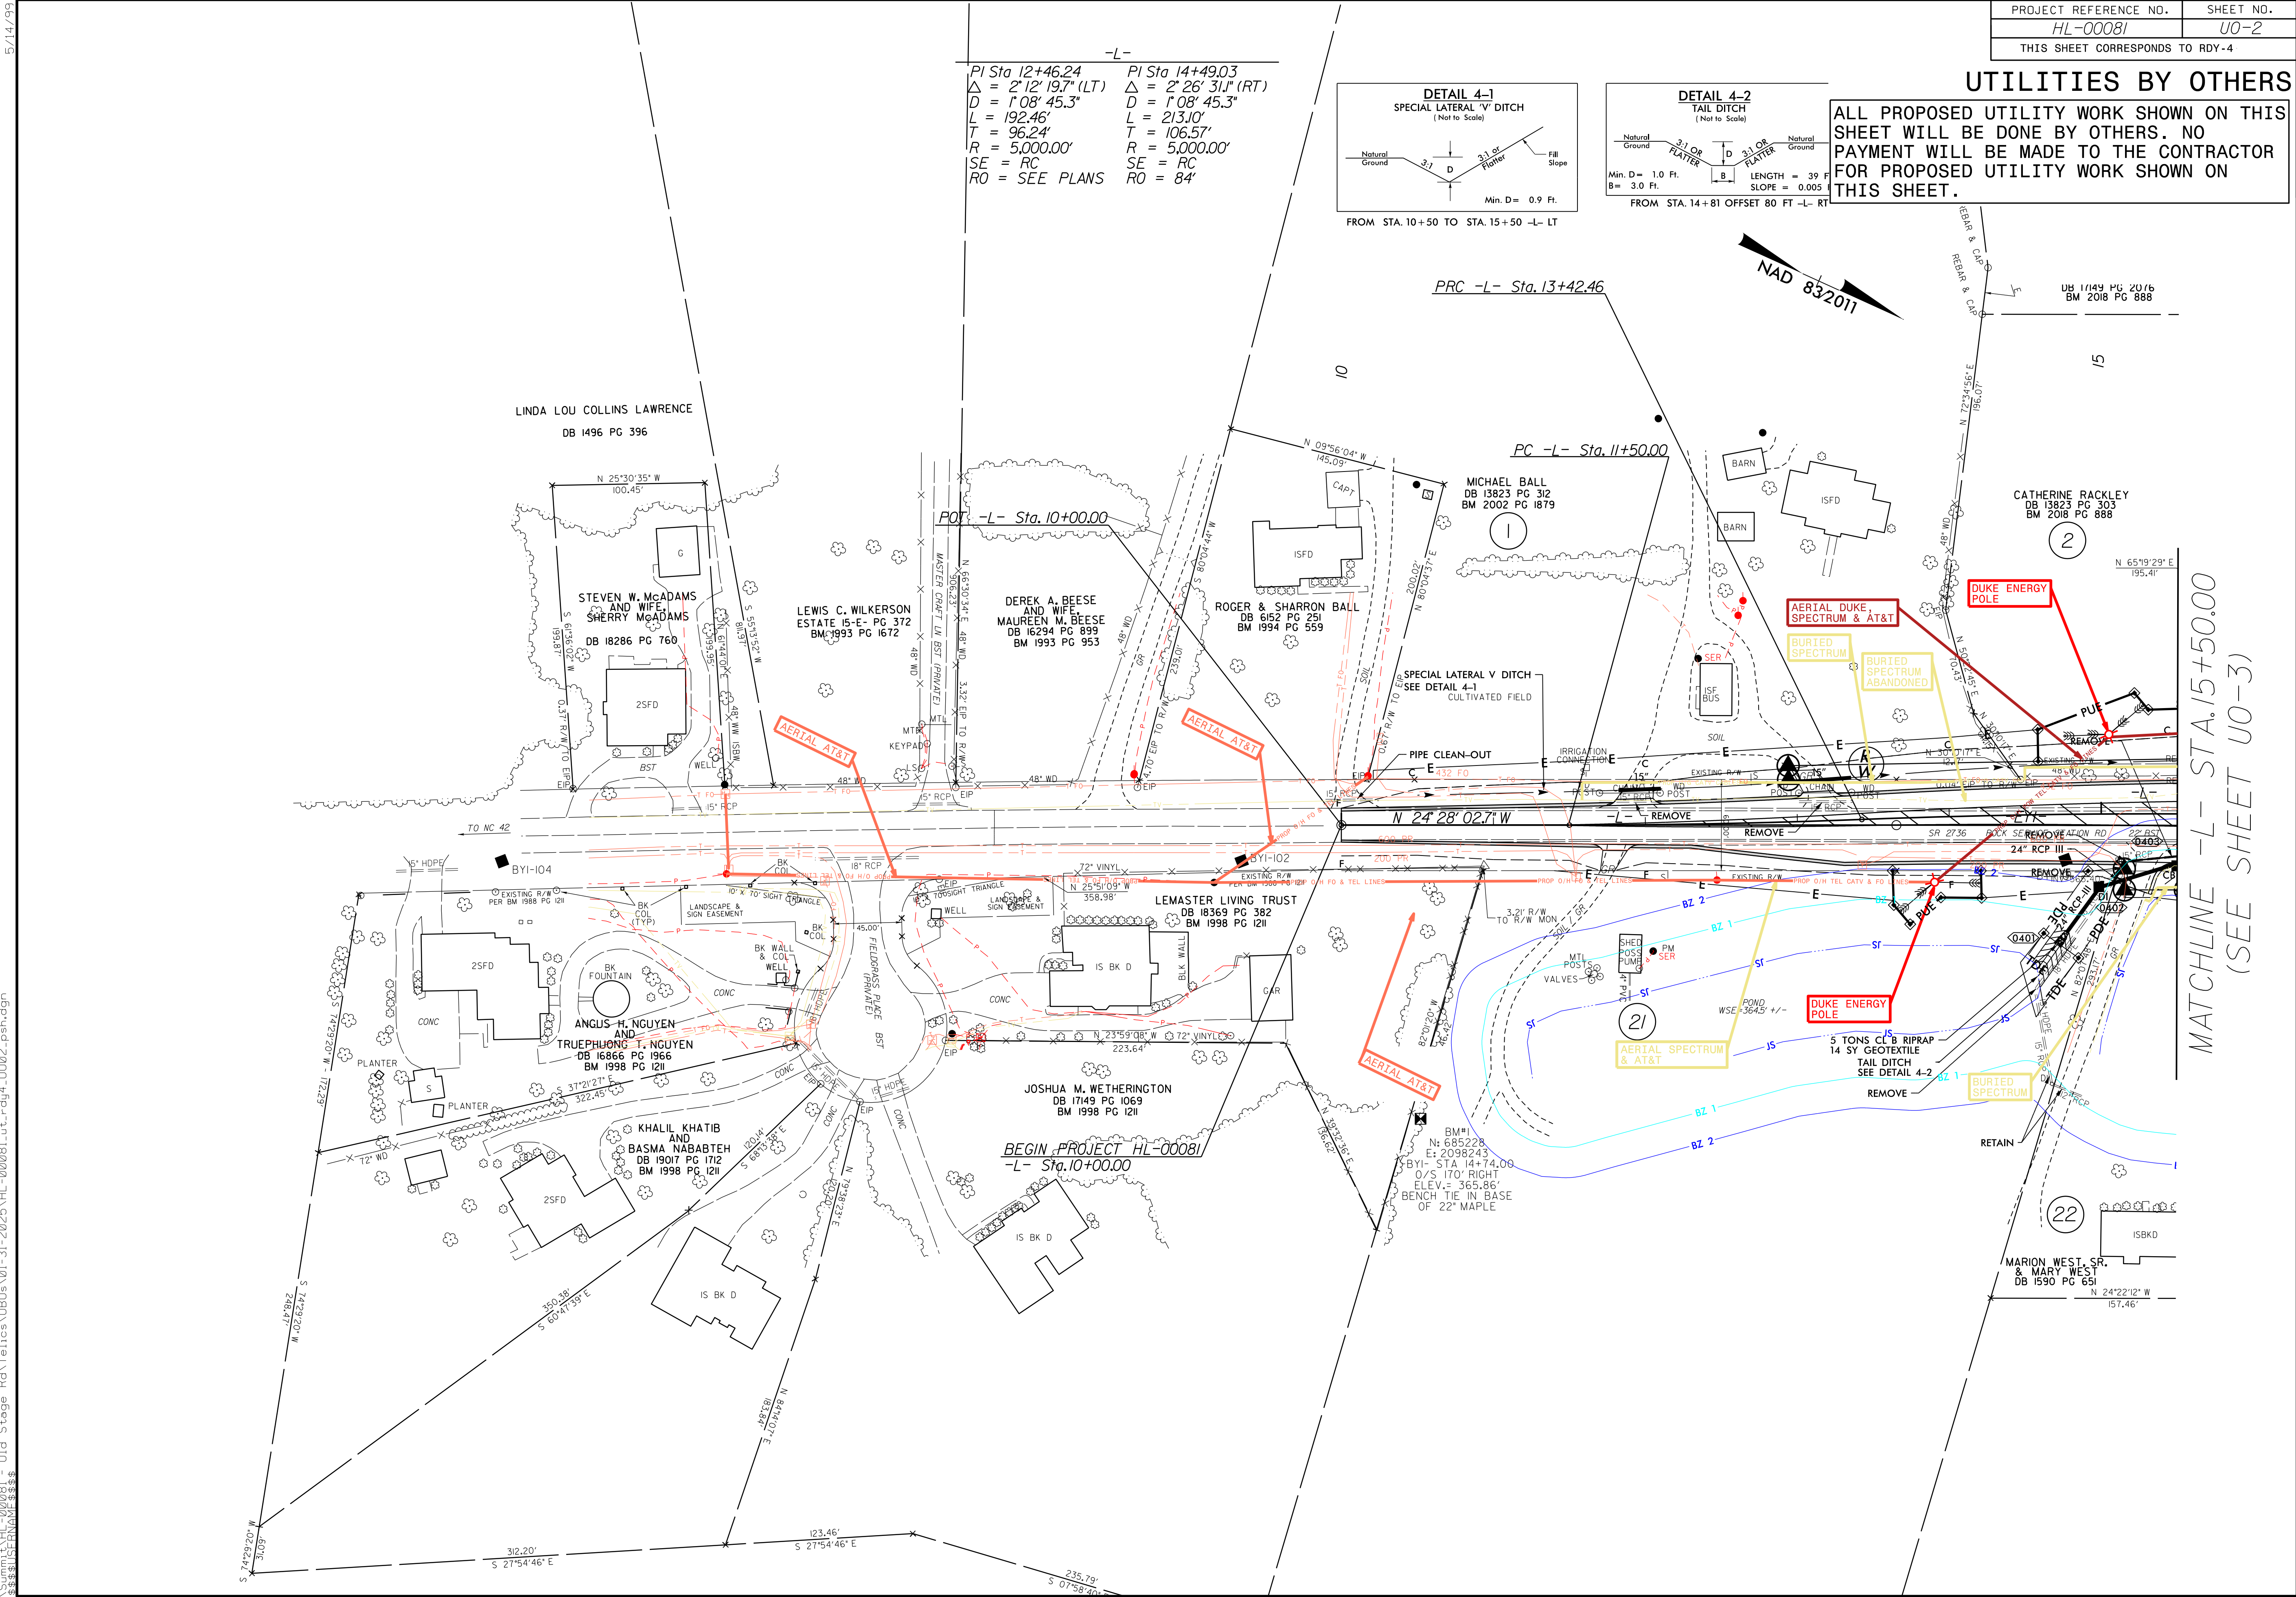

MATCHLINE -L- STA. 15+50.00
(SEE SHEET U0-3)

ALL PROPOSED UTILITY WORK SHOWN ON THIS SHEET WILL BE DONE BY OTHERS. NO PAYMENT WILL BE MADE TO THE CONTRACTOR FOR PROPOSED UTILITY WORK SHOWN ON THIS SHEET.

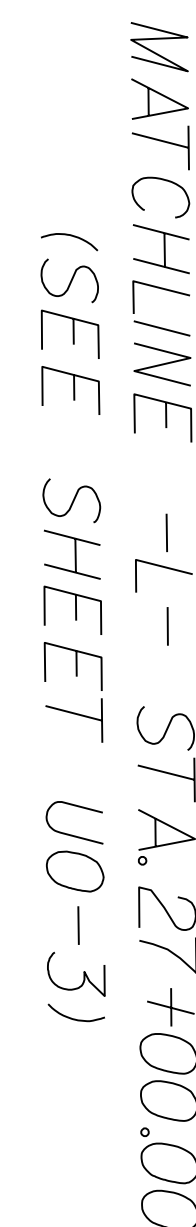

MATCHLINE -L- STA. 40+50.00
(SEE SHEET 110-5)

27-MAR-2025 19:26
RD\Telics\UB08\2-24-25 - revision for Don\HL-00081-ut_rdy6_U004_psh.dgn
E:\4_06

PROJECT REFERENCE NO.	SHEET NO.
HL-00081	U0-5
THIS SHEET CORRESPONDS TO RDY-7	

UTILITIES BY OTHERS

ALL PROPOSED UTILITY WORK SHOWN ON THIS SHEET WILL BE DONE BY OTHERS. NO PAYMENT WILL BE MADE TO THE CONTRACTOR FOR PROPOSED UTILITY WORK SHOWN ON THIS SHEET.

