


HL-0008I INDEX OF CROSS-SECTIONS

<i>LINE</i>	<i>PAGES</i>
XSC EARTHWORK	X-1 A
-L-	X-2 TO X-17
-Y1-	X-18 TO X-20
-Y1A-	X-21
-Y2-	X-22 TO X-23
-Y3-	X-24 TO X-25
-Y3A-	X-26
-DR1-	X-27
-DR2-	X-28 TO X-29

Approximate quantities only. Unclassified excavation, borrow excavation, fine grading, clearing and grubbing, and removal of existing pavement will be paid for at the lump sum price for "Grading".															PROJ. REFERENCE NO.		SHEET NO.	
															HL-0008i		X-1A	
NOTE: EMBANKMENT COLUMN DOES NOT INCLUDE BACKFILL FOR UNDERCUT																		
CROSS-SECTION SUMMARY																		
Station	Uncl. Exc.	Embt	Station	Uncl. Exc.	Embt	Station	Uncl. Exc.	Embt	Station	Uncl. Exc.	Embt	Station	Uncl. Exc.	Embt	Station	Uncl. Exc.	Embt	
L (LT)	(cu. yd.)	(cu. yd.)	L (RT)	(cu. yd.)	(cu. yd.)	L (LT)	(cu. yd.)	(cu. yd.)	L (LT)	(cu. yd.)	(cu. yd.)	L (CL)	(cu. yd.)	(cu. yd.)	Y1	(cu. yd.)	(cu. yd.)	
12+50.00	4	0	30+50.00	24	7	19+50.00	0	33	46+00.00	0	94	36+50.00	0	125	12+00.00	10	25	
13+00.00	32	0	31+00.00	4	21	20+00.00	12	40	46+50.00	3	50	37+00.00	0	77	12+50.00	8	31	
13+50.00	72	0	31+50.00	0	53	20+50.00	19	28	47+00.00	7	28	37+50.00	0	69	13+00.00	10	31	
14+00.00	95	0	32+00.00	0	111	21+00.00	6	78	47+50.00	6	22	38+00.00	0	56	13+50.00	27	21	
14+50.00	87	5	32+50.00	0	142	21+50.00	0	129	48+00.00	3	70	38+50.00	0	46	14+00.00	31	19	
15+00.00	80	9	33+00.00	0	162	22+00.00	0	143	48+50.00	1	67	39+00.00	0	46	14+50.00	44	20	
15+50.00	112	6	33+50.00	0	189	22+50.00	0	135				39+50.00	0	44	15+00.00	119	12	
16+00.00	126	3	34+00.00	0	179	23+00.00	0	127	Station	Uncl. Exc.	Embt	40+00.00	0	33	15+50.00	246	4	
16+50.00	87	2	34+50.00	0	162	23+50.00	0	141				40+50.00	0	21	16+00.00	354	0	
17+00.00	45	2	35+00.00	0	169	24+00.00	0	148	L (LT)	(cu. yd.)	(cu. yd.)	41+00.00	0	21	16+50.00	353	0	
17+50.00	31	2	35+50.00	0	278	24+50.00	0	125	49+00.00	1	61	41+50.00	0	27	17+00.00	244	6	
18+00.00	46	4	36+00.00	0	281	25+00.00	0	111	49+50.00	2	135	42+00.00	0	29				
18+50.00	31	8	36+50.00	0	147	25+50.00	0	111	50+00.00	1	145	42+50.00	0	37	Station	Uncl. Exc.	Embt	
			37+00.00	0	75	26+00.00	0	100	50+50.00	0	165	43+00.00	0	56	Y1A	(cu. yd.)	(cu. yd.)	
Station	Uncl. Exc.	Embt	37+50.00	1	28	26+50.00	1	76	51+00.00	1	143	43+50.00	0	63	10+50.00	0	0	
			38+00.00	8	9	27+00.00	2	60	51+50.00	1	91	44+00.00	0	59				
L (RT)	(cu. yd.)	(cu. yd.)	38+50.00	18	4	27+50.00	2	61	52+00.00	0	107	44+50.00	0	56	11+00.00	56	8	
12+50.00	1	0	39+00.00	22	2	28+00.00	3	56	52+50.00	1	173	45+00.00	0	57	11+50.00	8	16	
13+00.00	6	5	39+50.00	28	2	28+50.00	3	37	53+00.00	1	107	45+50.00	0	56	12+00.00	19	10	
13+50.00	9	5	40+00.00	16	1	29+00.00	1	35				46+00.00	0	48	12+25.00	24	2	
14+00.00	7	0				29+50.00	26	69	Station	Uncl. Exc.	Embt	46+50.00	0	44				
14+50.00	5	10	Station	Uncl. Exc.	Embt	30+00.00	43	91				47+00.00	0	40	Station	Uncl. Exc.	Embt	
15+00.00	2	25				30+50.00	21	81	L (CL)	(cu. yd.)	(cu. yd.)	47+50.00	0	38				
15+50.00	1	23	L (RT)	(cu. yd.)	(cu. yd.)	31+00.00	10	71	21+50.00	0	22	48+00.00	3	39	Y2	(cu. yd.)	(cu. yd.)	
16+00.00	1	18	40+00.00	0	0	31+50.00	18	54	22+00.00	0	55	48+50.00	5	47	13+00.00	0	0	
16+50.00	5	10	40+50.00	41	5	32+00.00	25	35	22+50.00	0	69	49+00.00	4	57	13+50.00	31	7	
17+00.00	9	3	41+00.00	42	5	32+50.00	25	27	23+00.00	0	86	49+50.00	4	62	14+00.00	43	30	
17+50.00	7	6	41+50.00	20	9	33+00.00	23	30	23+50.00	0	113	50+00.00	6	64	14+50.00	26	65	
18+00.00	3	19	42+00.00	4	26	33+50.00	20	34	24+00.00	0	154	50+50.00	4	31				
18+50.00	0	32	42+50.00	0	48	34+00.00	18	41	24+50.00	0	130				Station	Uncl. Exc.	Embt	
19+00.00	0	66	43+00.00	0	64	34+50.00	11	52	25+00.00	0	65	Station	Uncl. Exc.	Embt	Y3	(cu. yd.)	(cu. yd.)	
19+50.00	2	59	43+50.00	0	72	35+00.00	3	69	25+50.00	1	44							
20+00.00	63	11	44+00.00	0	60	35+50.00	0	94	26+00.00	4	20	L (CL)	(cu. yd.)	(cu. yd.)	10+50.00	0	0	
20+50.00	133	0	44+50.00	0	54	36+00.00	0	125	26+50.00	13	6	50+50.00	0	0	11+00.00	15	117	
21+00.00	128	0	45+00.00	0	54	36+50.00	0	161	27+00.00	26	5	51+00.00	2	24	12+00.00	2	246	
21+50.00	71	0	45+50.00	0	49	37+00.00	0	148	27+50.00	36	2	51+50.00	4	44				
22+00.00	26	2	46+00.00	0	46	37+50.00	0	112	28+00.00	50	1	52+00.00	4	41	Station	Uncl. Exc.	Embt	
22+50.00	10	31	46+50.00	0	45	38+00.00	0	103	28+50.00	58	0	52+50.00	4	48				
23+00.00	0	114	47+00.00	1	42	38+50.00	0	99	29+00.00	32	8	53+00.00	5	40	Y3A	(cu. yd.)	(cu. yd.)	
23+50.00	0	244	47+50.00	1	37	39+00.00	0	95	29+50.00	6	21				13+00.00	0	0	
24+00.00	0	318	48+00.00	0	54	39+50.00	0	94	30+00.00	4	28	Station	Uncl. Exc.	Embt	13+50.00	31	7	
24+50.00	0	211	48+50.00	4	39	40+00.00	0	93	30+50.00	1	44				14+00.00	43	42	
25+00.00	0	73	49+00.00	4	48	40+50.00	0	82	31+00.00	0	58	Dr1	(cu. yd.)	(cu. yd.)	14+50.00	26	77	
25+50.00	35	19	49+50.00	1	55	41+00.00	0	69	31+50.00	0	62	10+25.00	0	0				
26+00.00	100	0	50+00.00	1	46	41+50.00	4	52	32+00.00	0	69	10+50.00	13	0				
26+50.00	205	0	50+50.00	0	65	42+00.00	5	47	32+50.00	0	65	10+75.00	24	0				
27+00.00	307	0	51+00.00	1	64	42+50.00	1	58	33+00.00	0	69	11+00.00	59	0				
27+50.00	323	0	51+50.00	4	61	43+00.00	1	59	33+50.00	0	82							
28+00.00	273	0	52+00.00	5	49	43+50.00	1	70	34+00.00	0	85	Station	Uncl. Exc.	Embt				
28+50.00	234	0	52+50.00	4	34	44+00.00	0	102	34+50.00	0	80							
29+00.00	171	0	53+00.00	2	17	44+50.00	0	118	35+00.00	0	80	Y1	(cu. yd.)	(cu. yd.)				
29+50.00	101	0				45+00.00	0	116	35+50.00	0	86	11+00.00	0	0				
30+00.00	67	1				45+50.00	0	110	36+00.00	0	127	11+50.00	10	18				




12-AUG-2025 16:20
HL-00081_Rdy_xpl.L.dgn
atlgmke

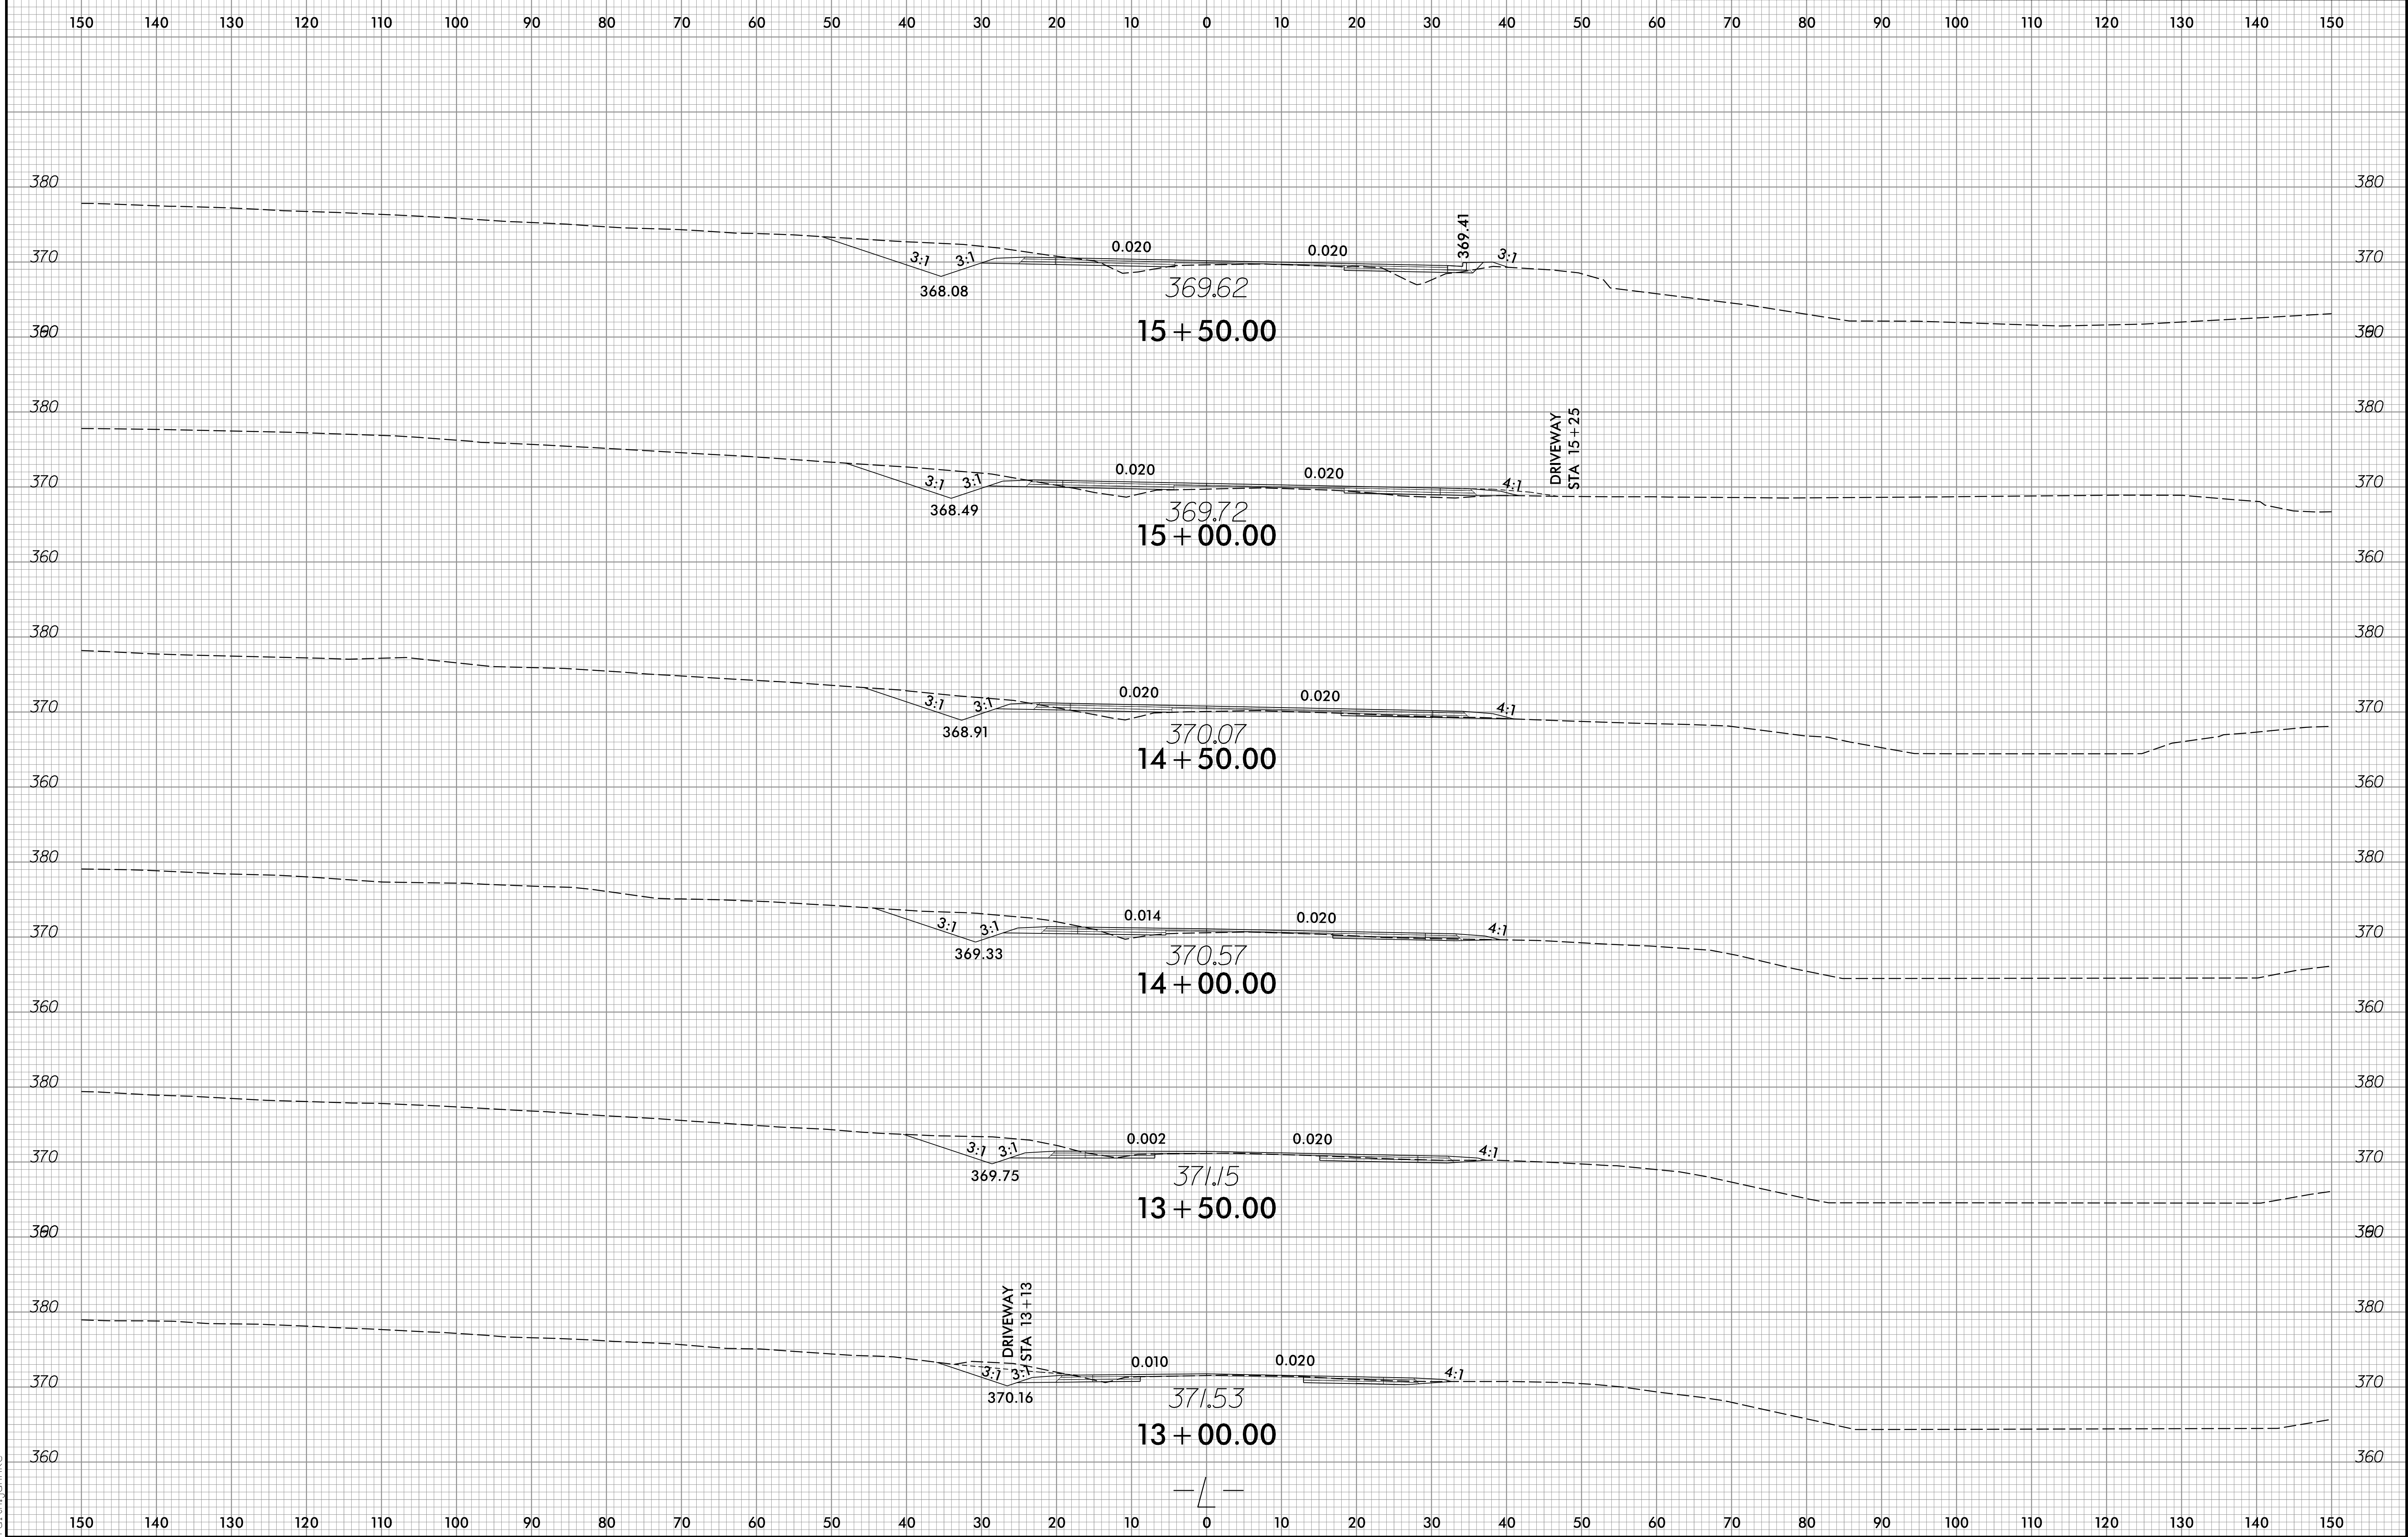

Prepared in the
Office of:




NC FIRM LICENSE NO. C-5176
320 Executive Ct.
Hillsborough, NC 27278
(919) 752-3883
(919) 752-6616 FAX

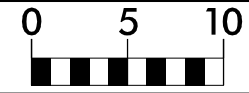


PROJ. REFERENCE NO.
HL-0008 I

SHEET NO.
X-4

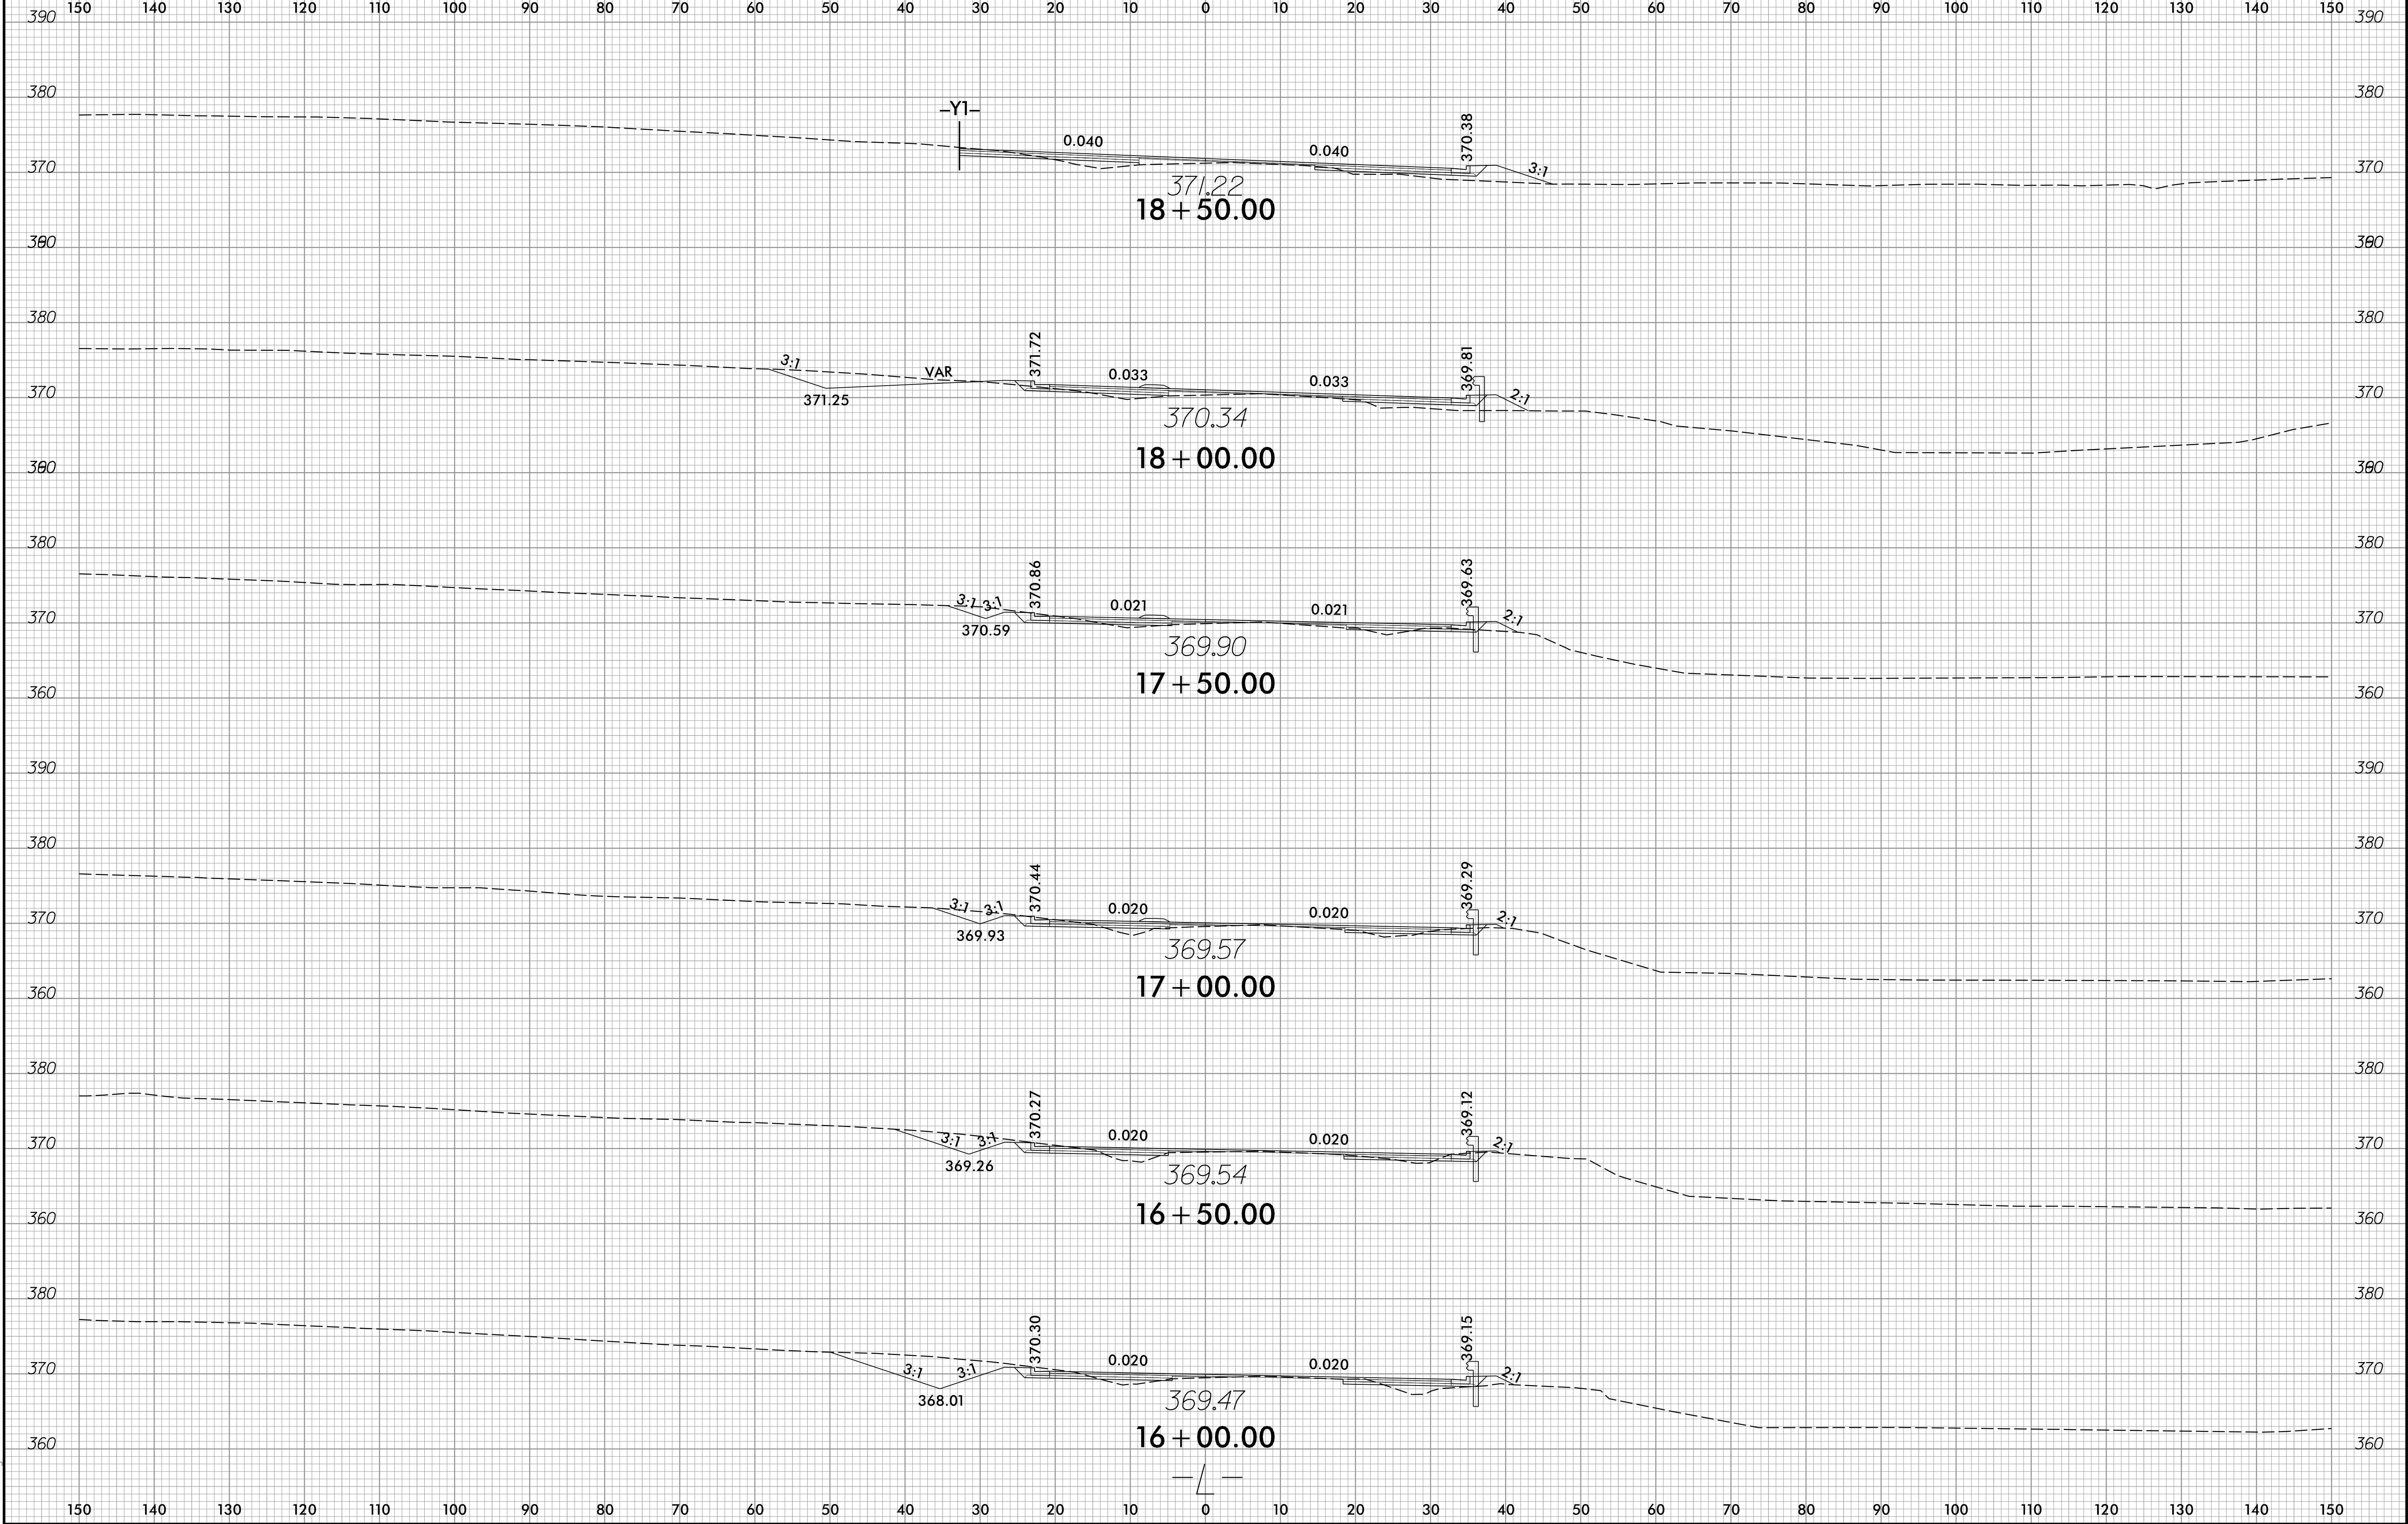


07-AUG-2025 15:14
HL-000081_Rdy_xpl.L.dgn
gvonm0416


07-AUG-2025 15:14
HL-000081_Rdy_xpl.L.dgn
gvonm0416

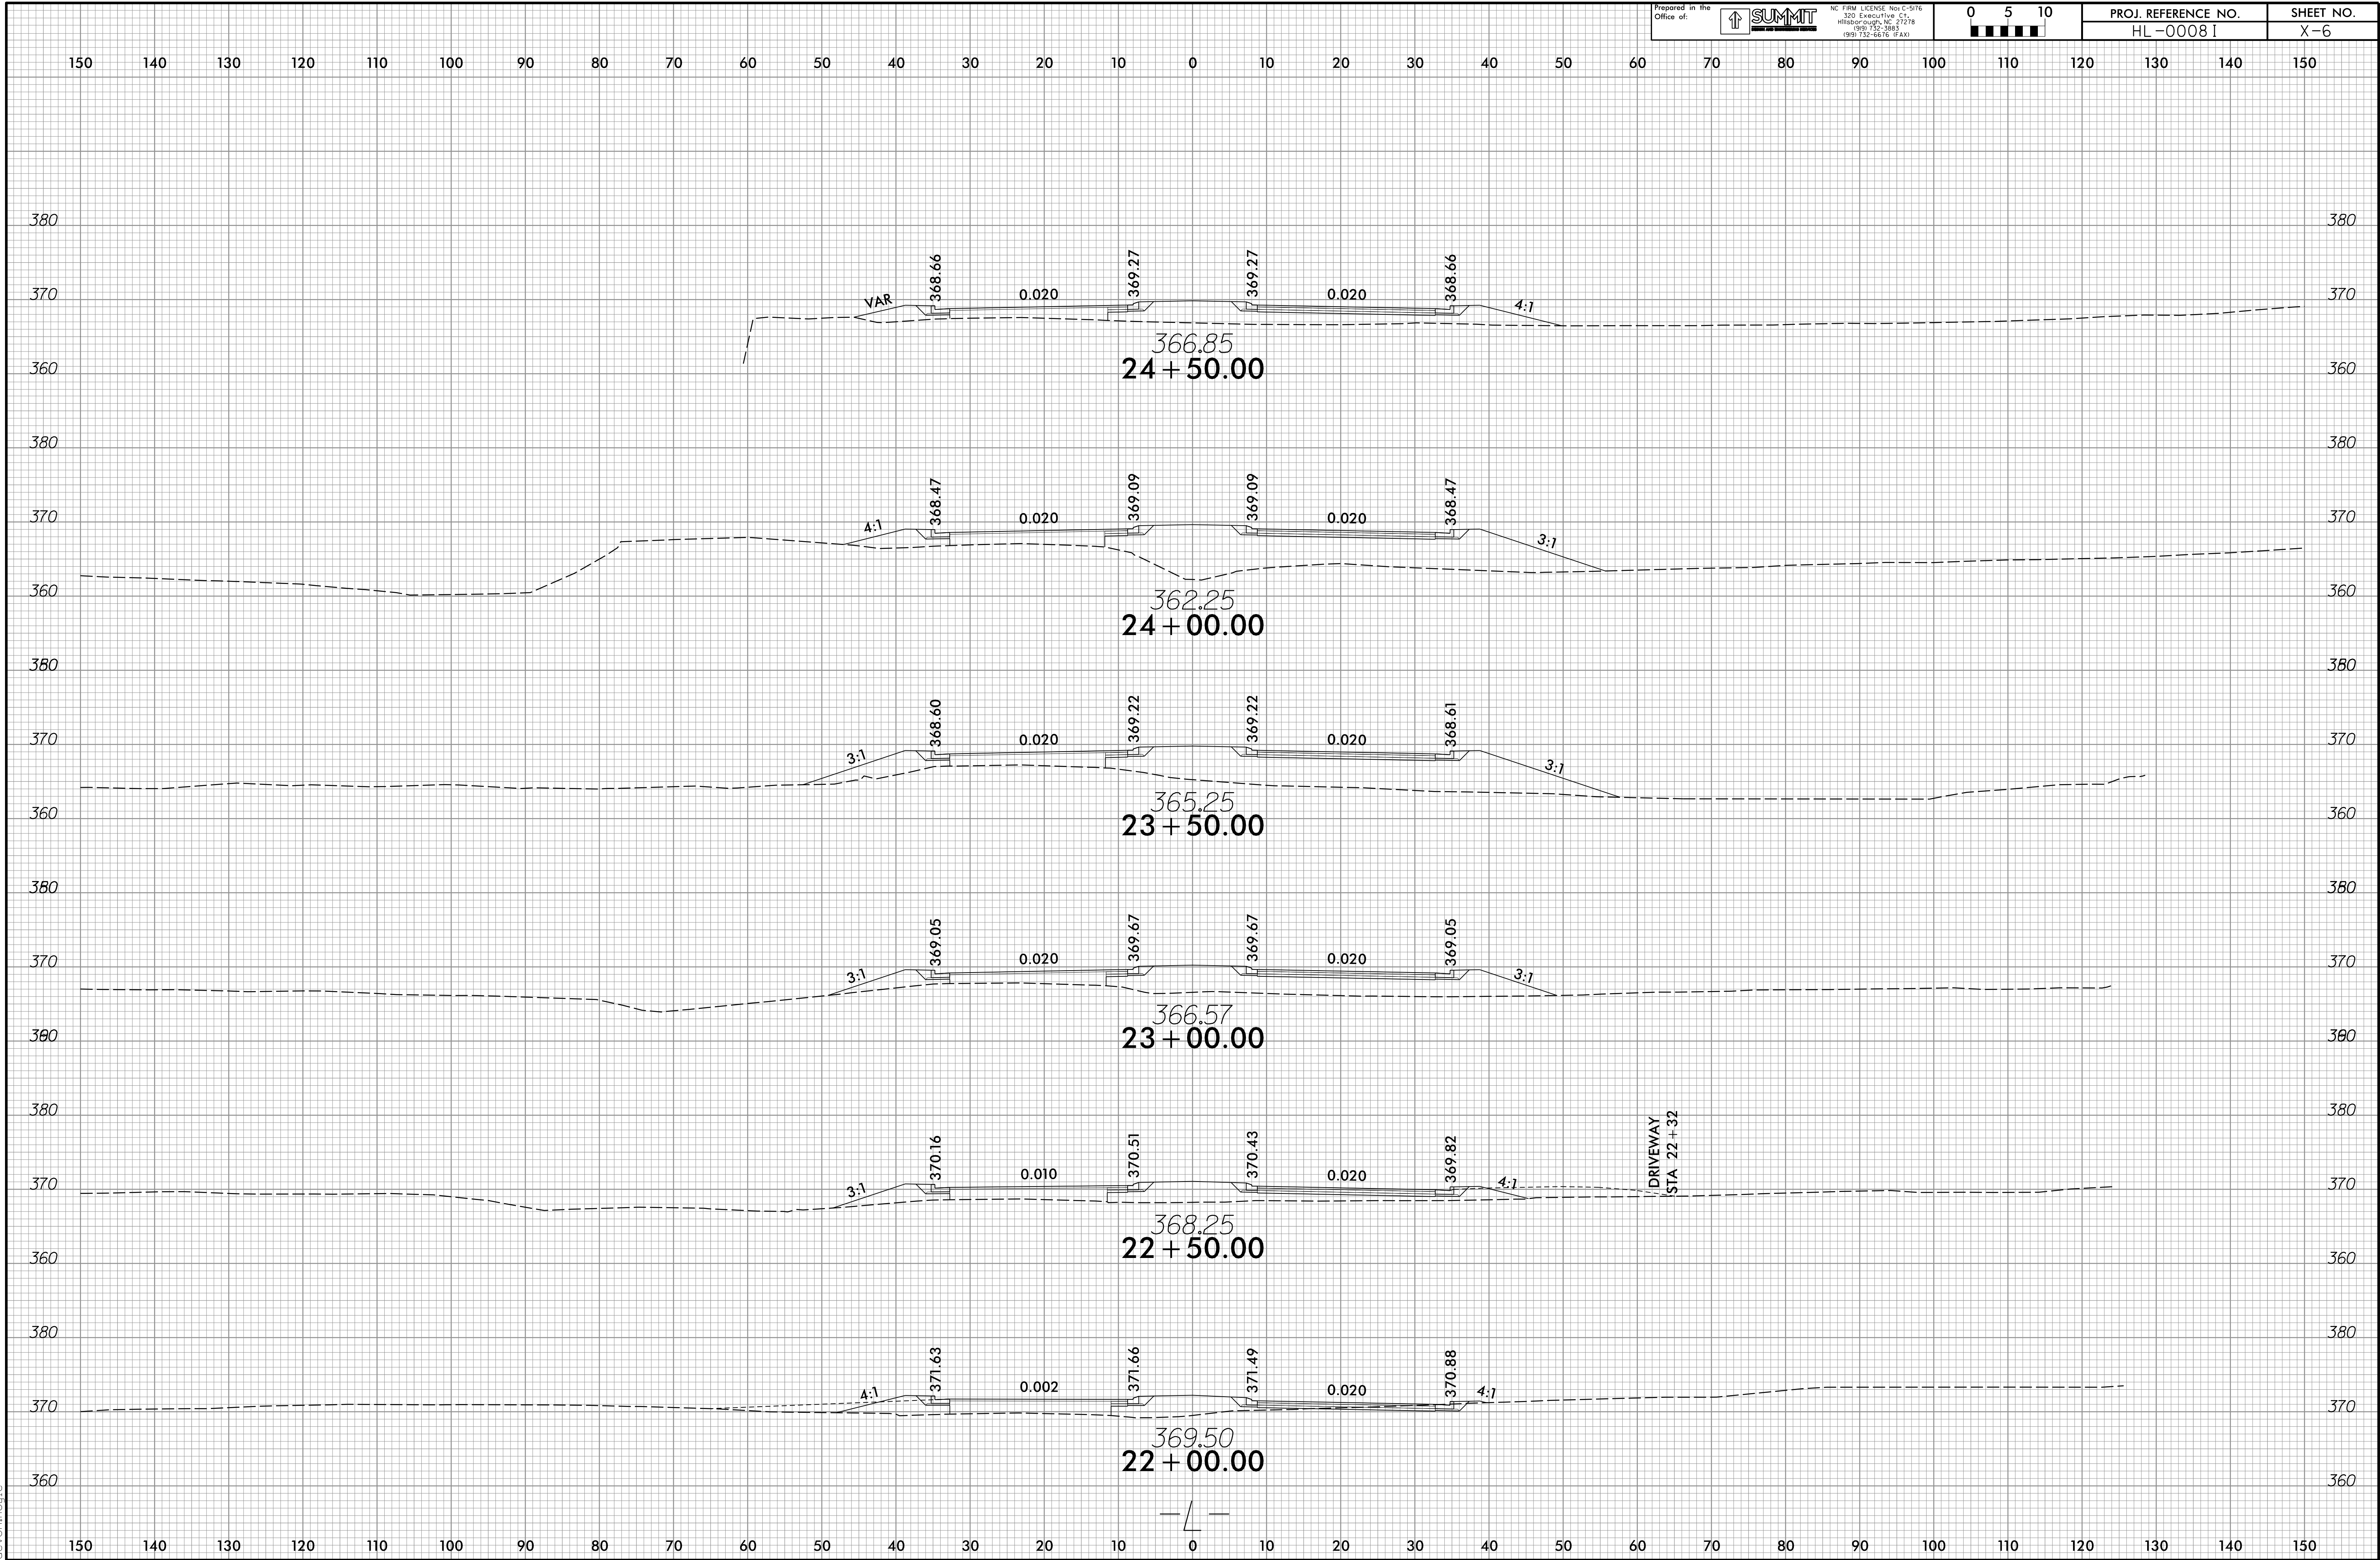


07-AUG-2025 15:14
HL-000081_Rdy_xpl.L.dgn
gvonm0416

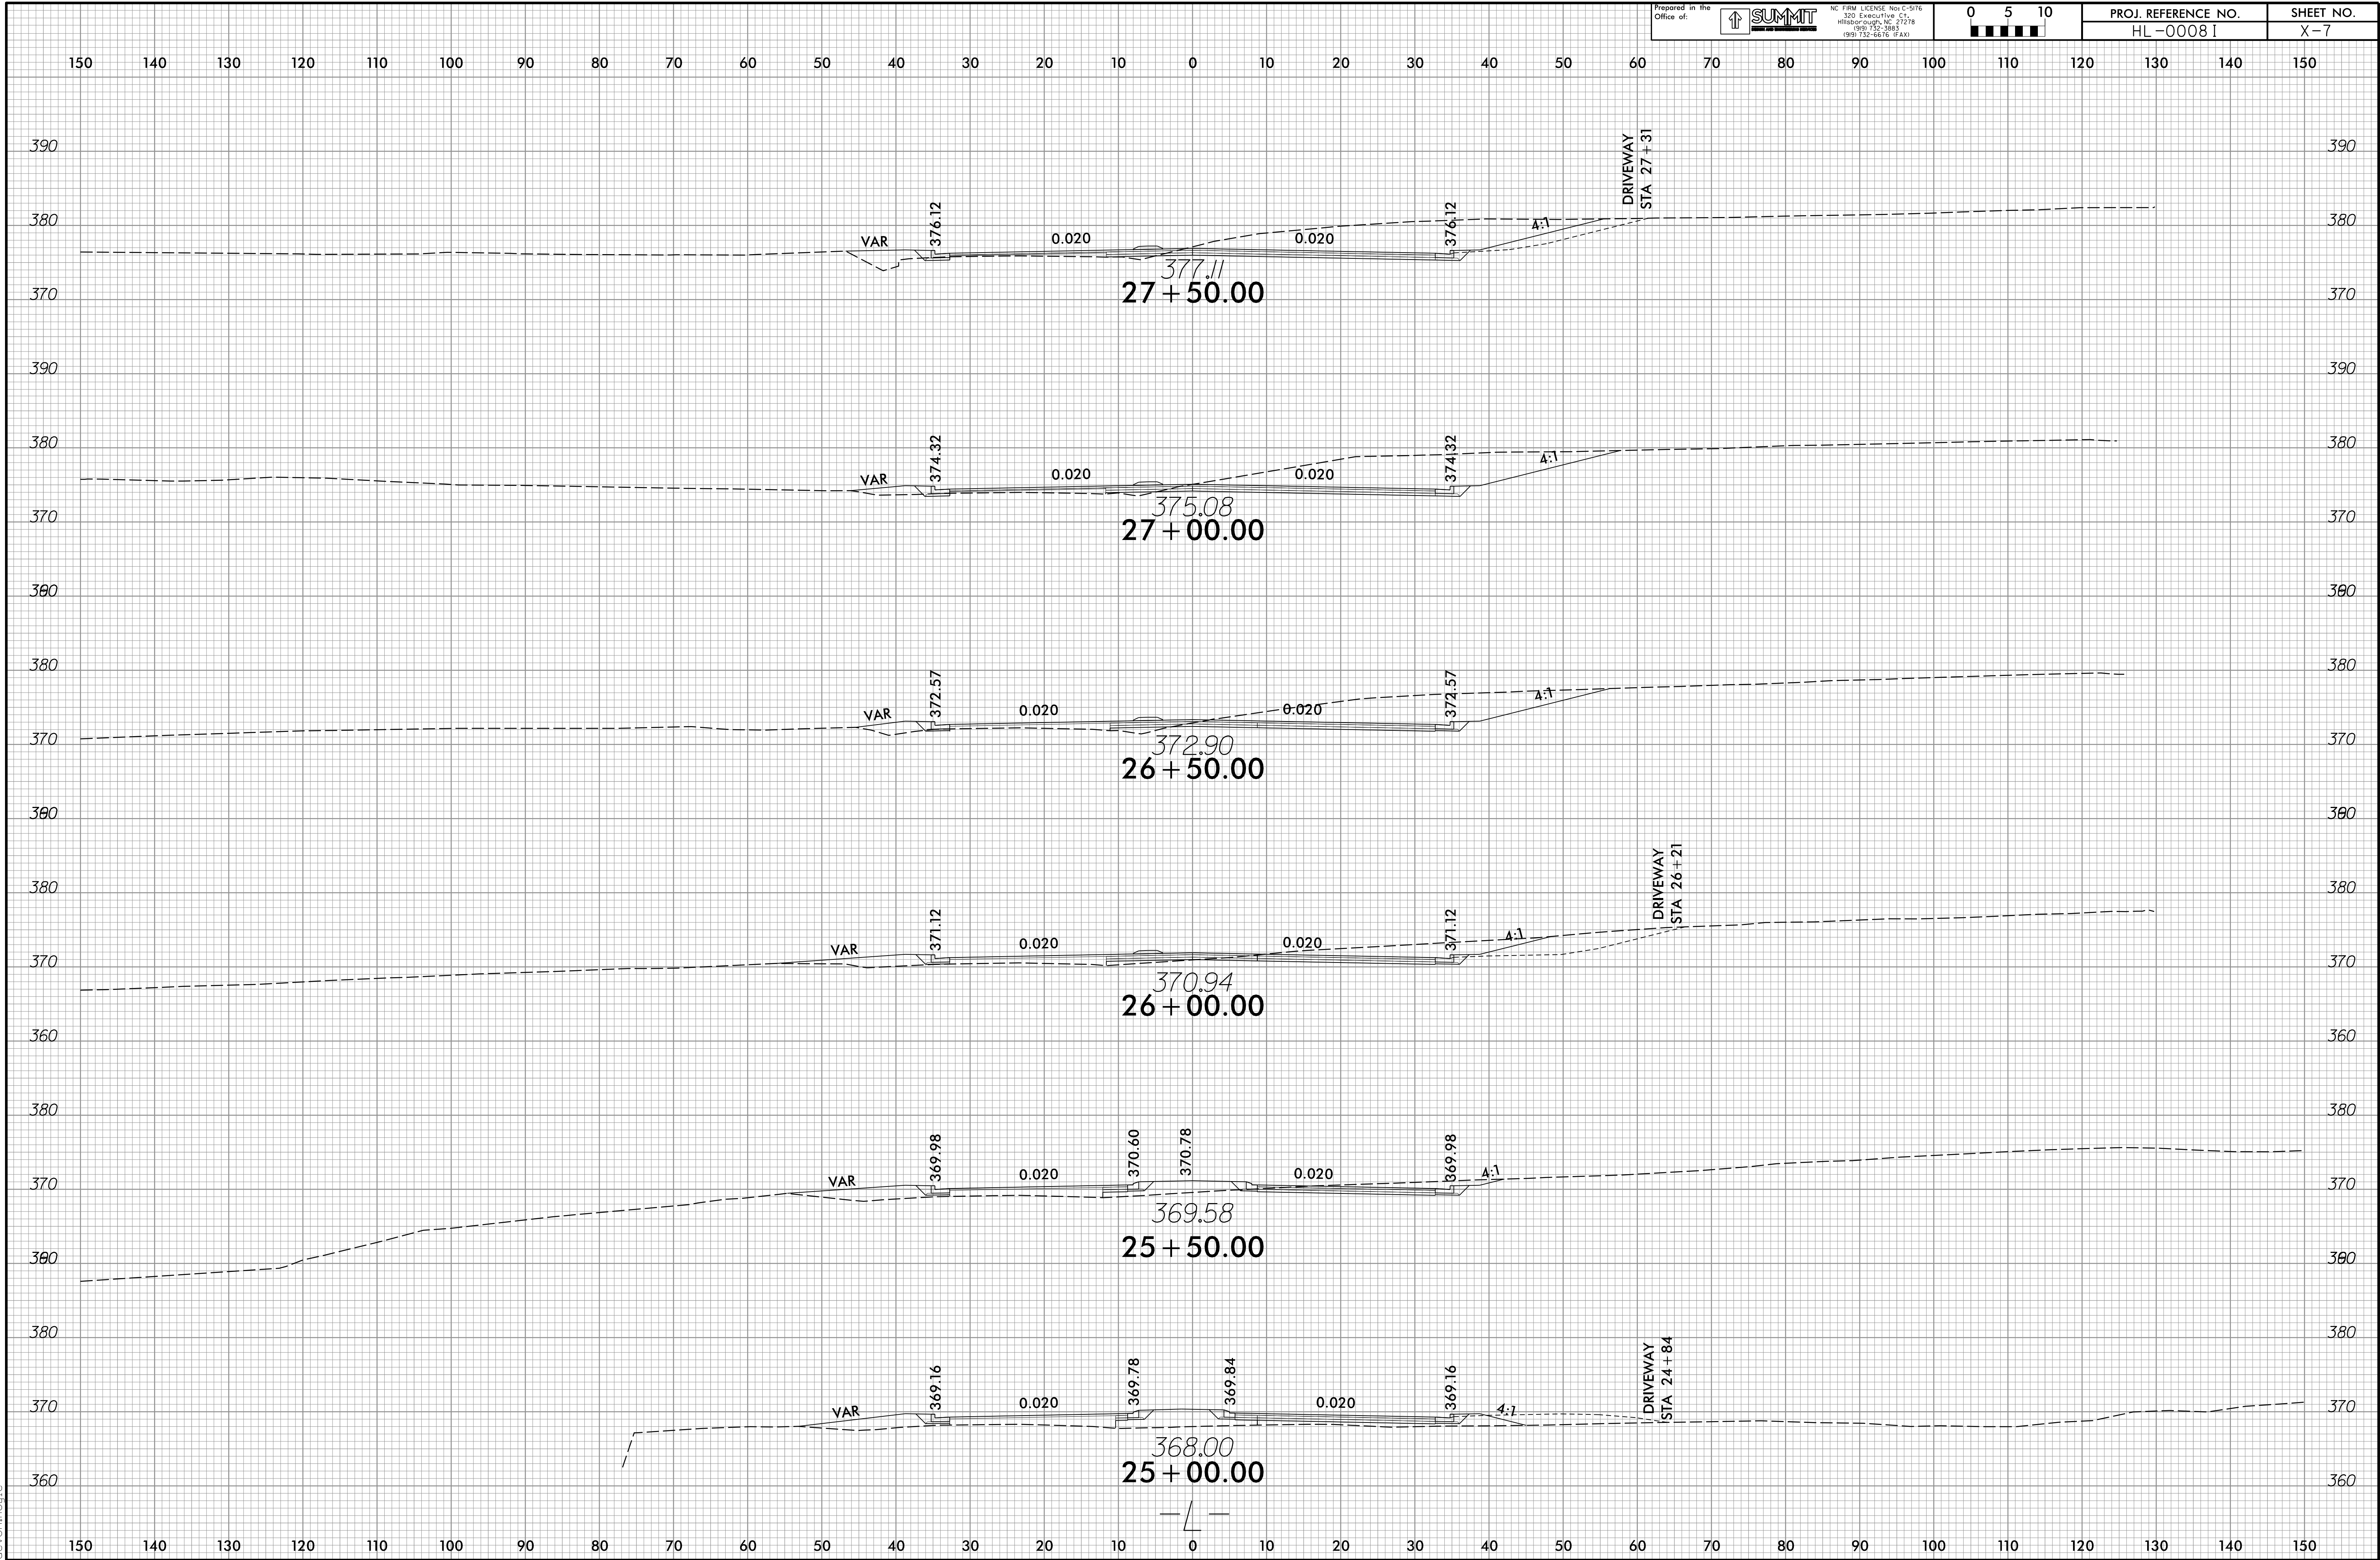


07-AUG-2025 15:14
HL-000081_Rdy_xpl.L.dgn
gvonm0416

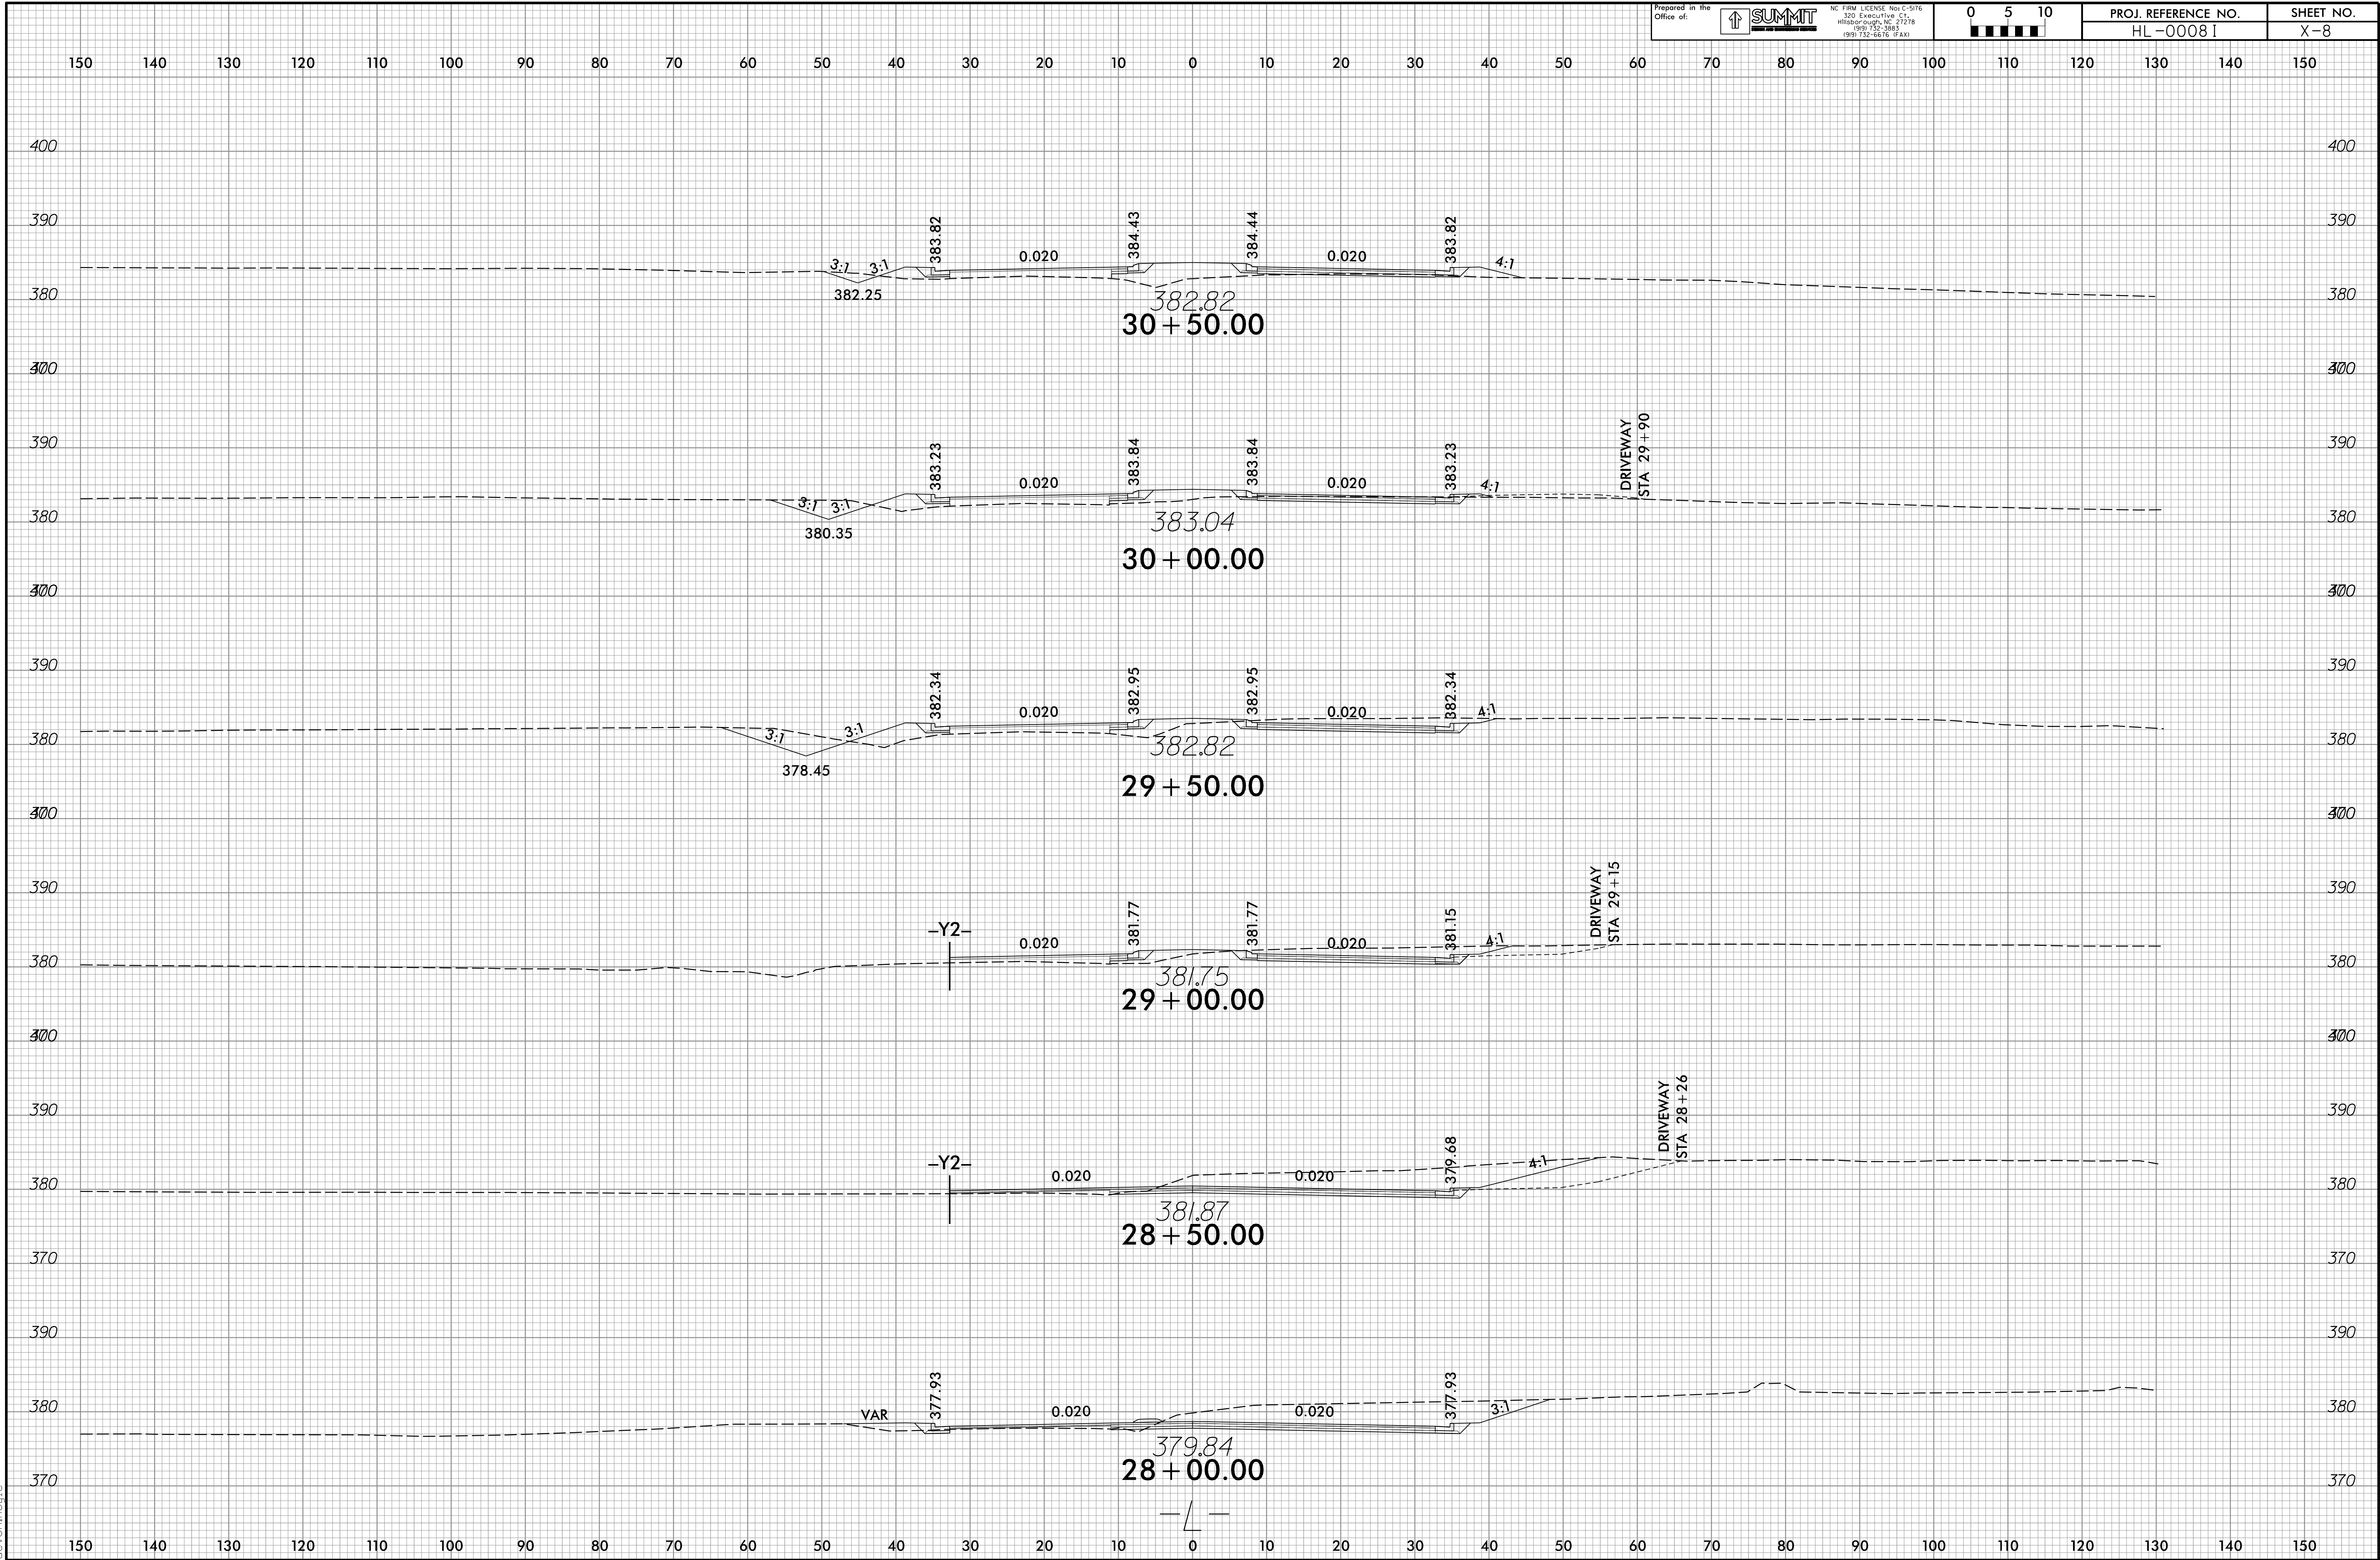

07-AUG-2025 15:14
HL-000081_Rdy_xpl.L.dgn
g:\env\mod16

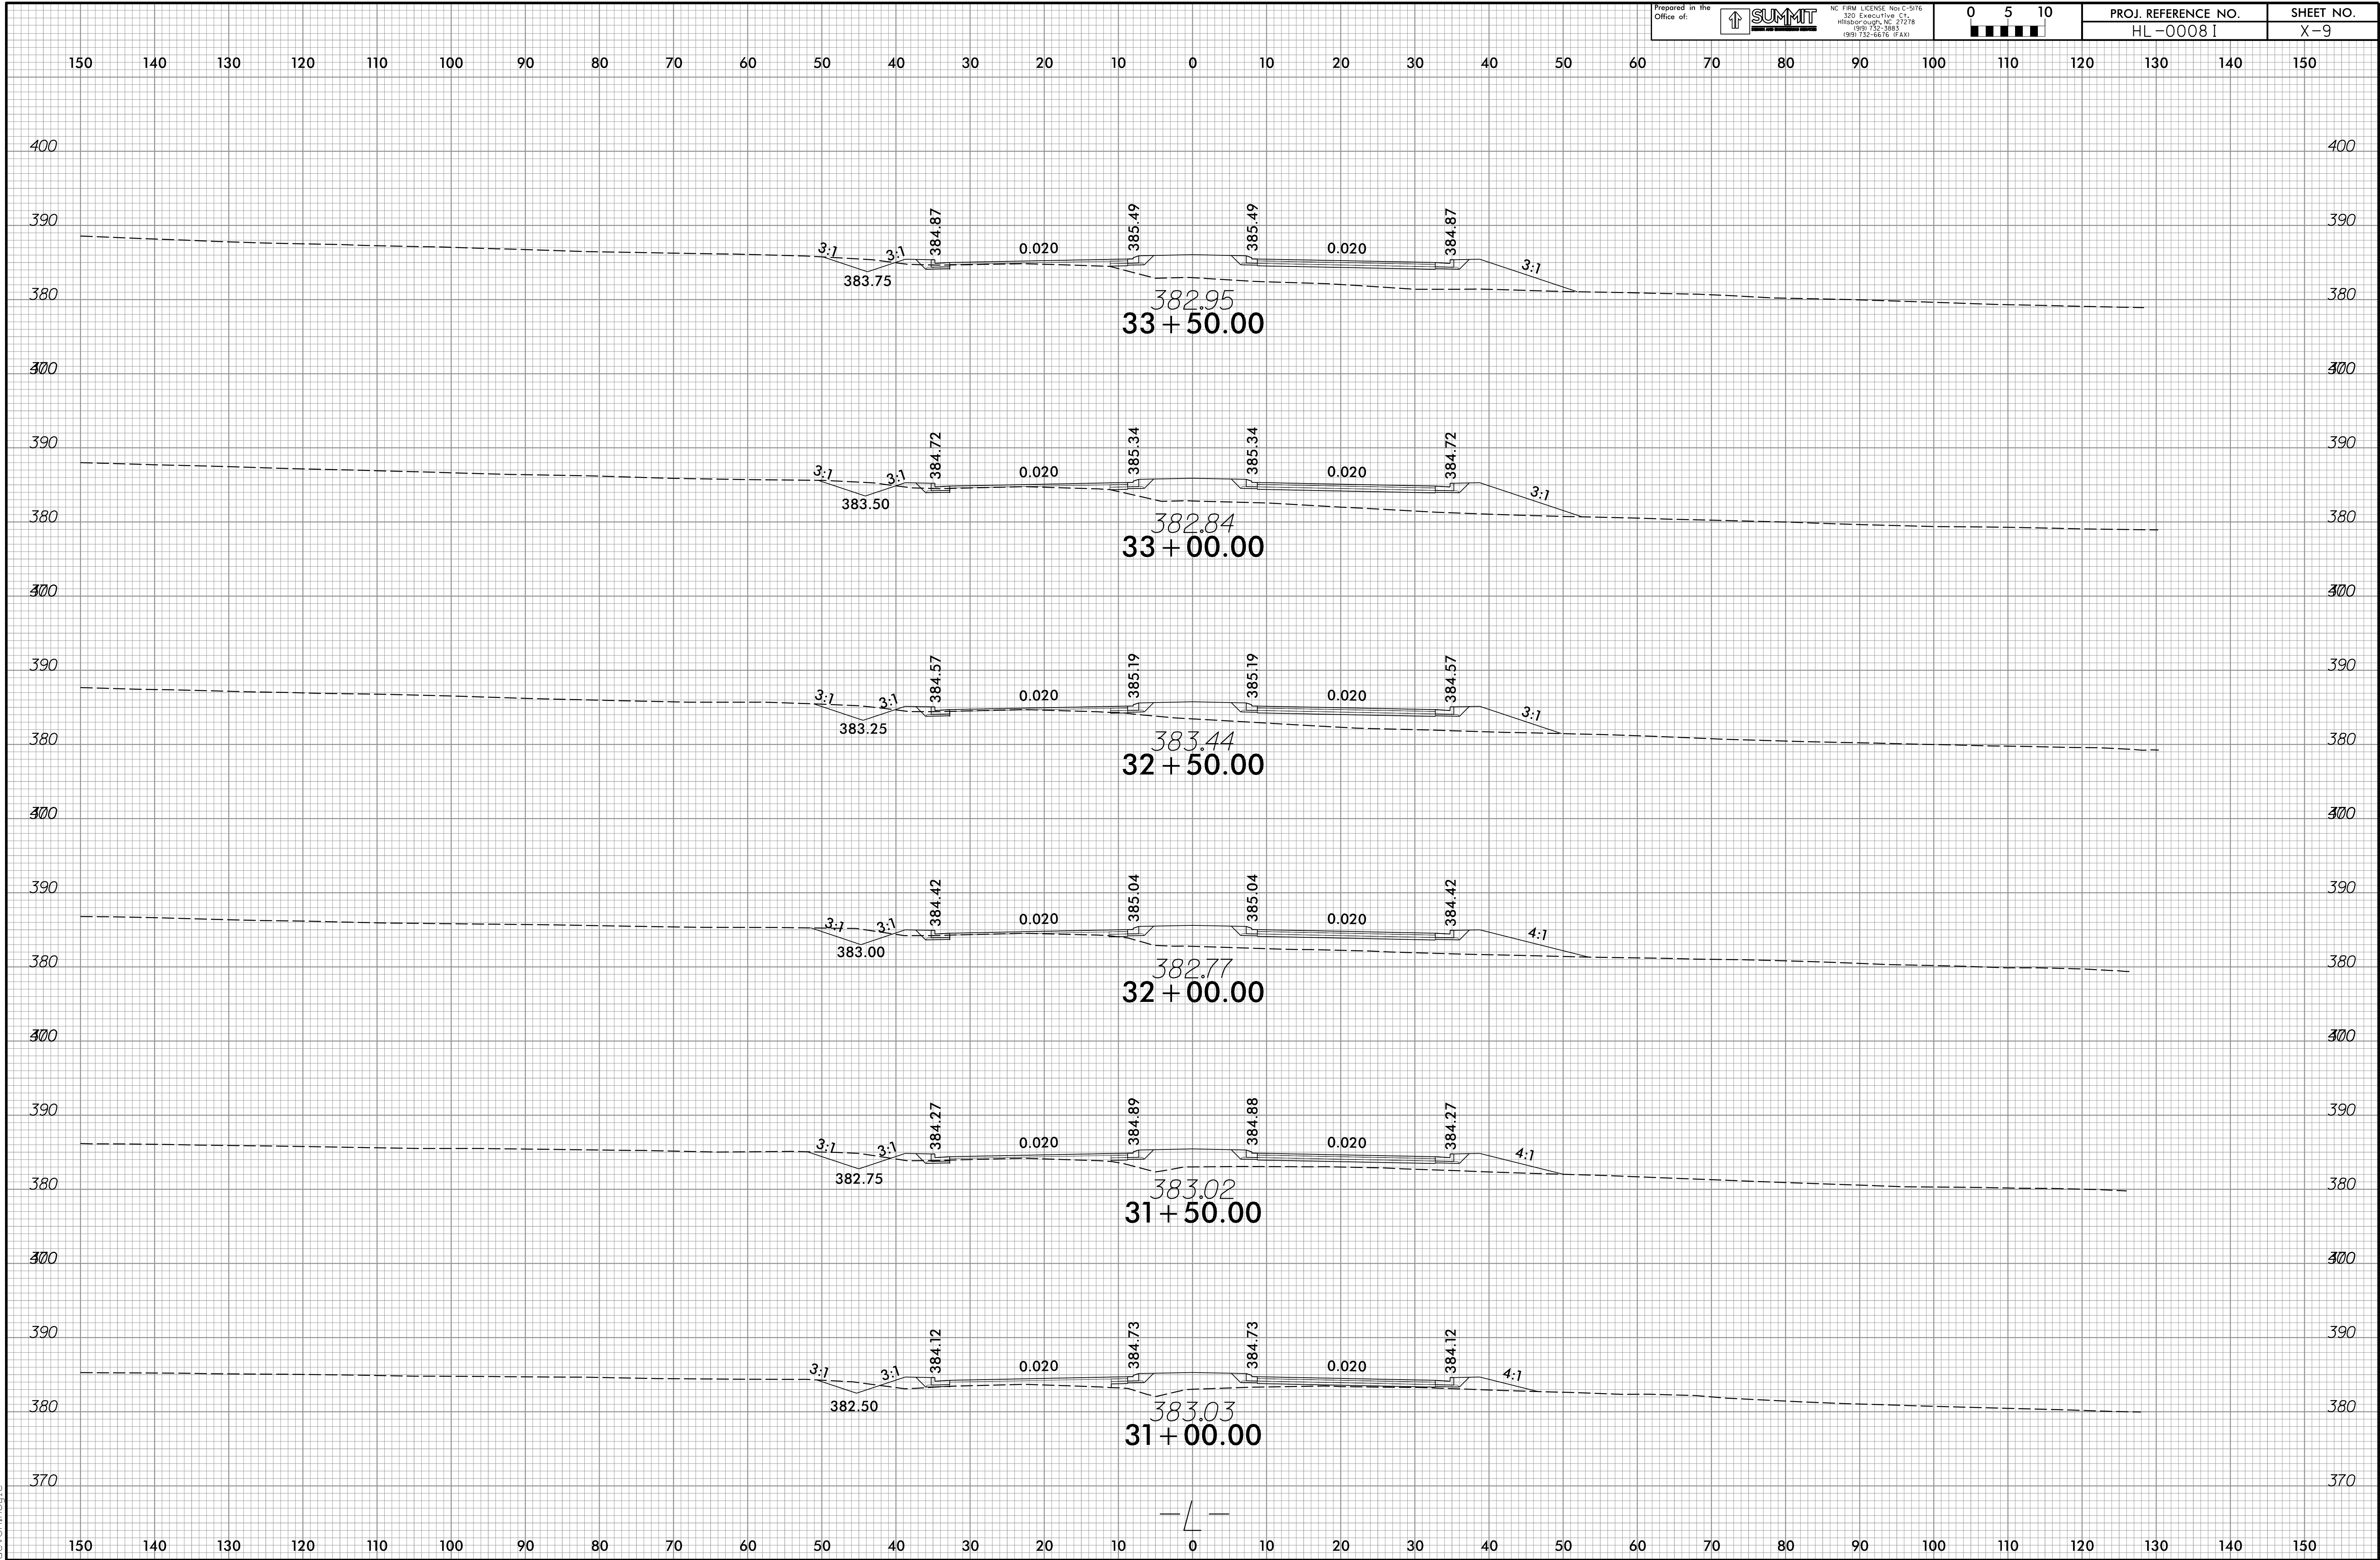

07-AUG-2025 15:14
HL-000081_P04u.xpl.L.dgn
g:\env\mod16

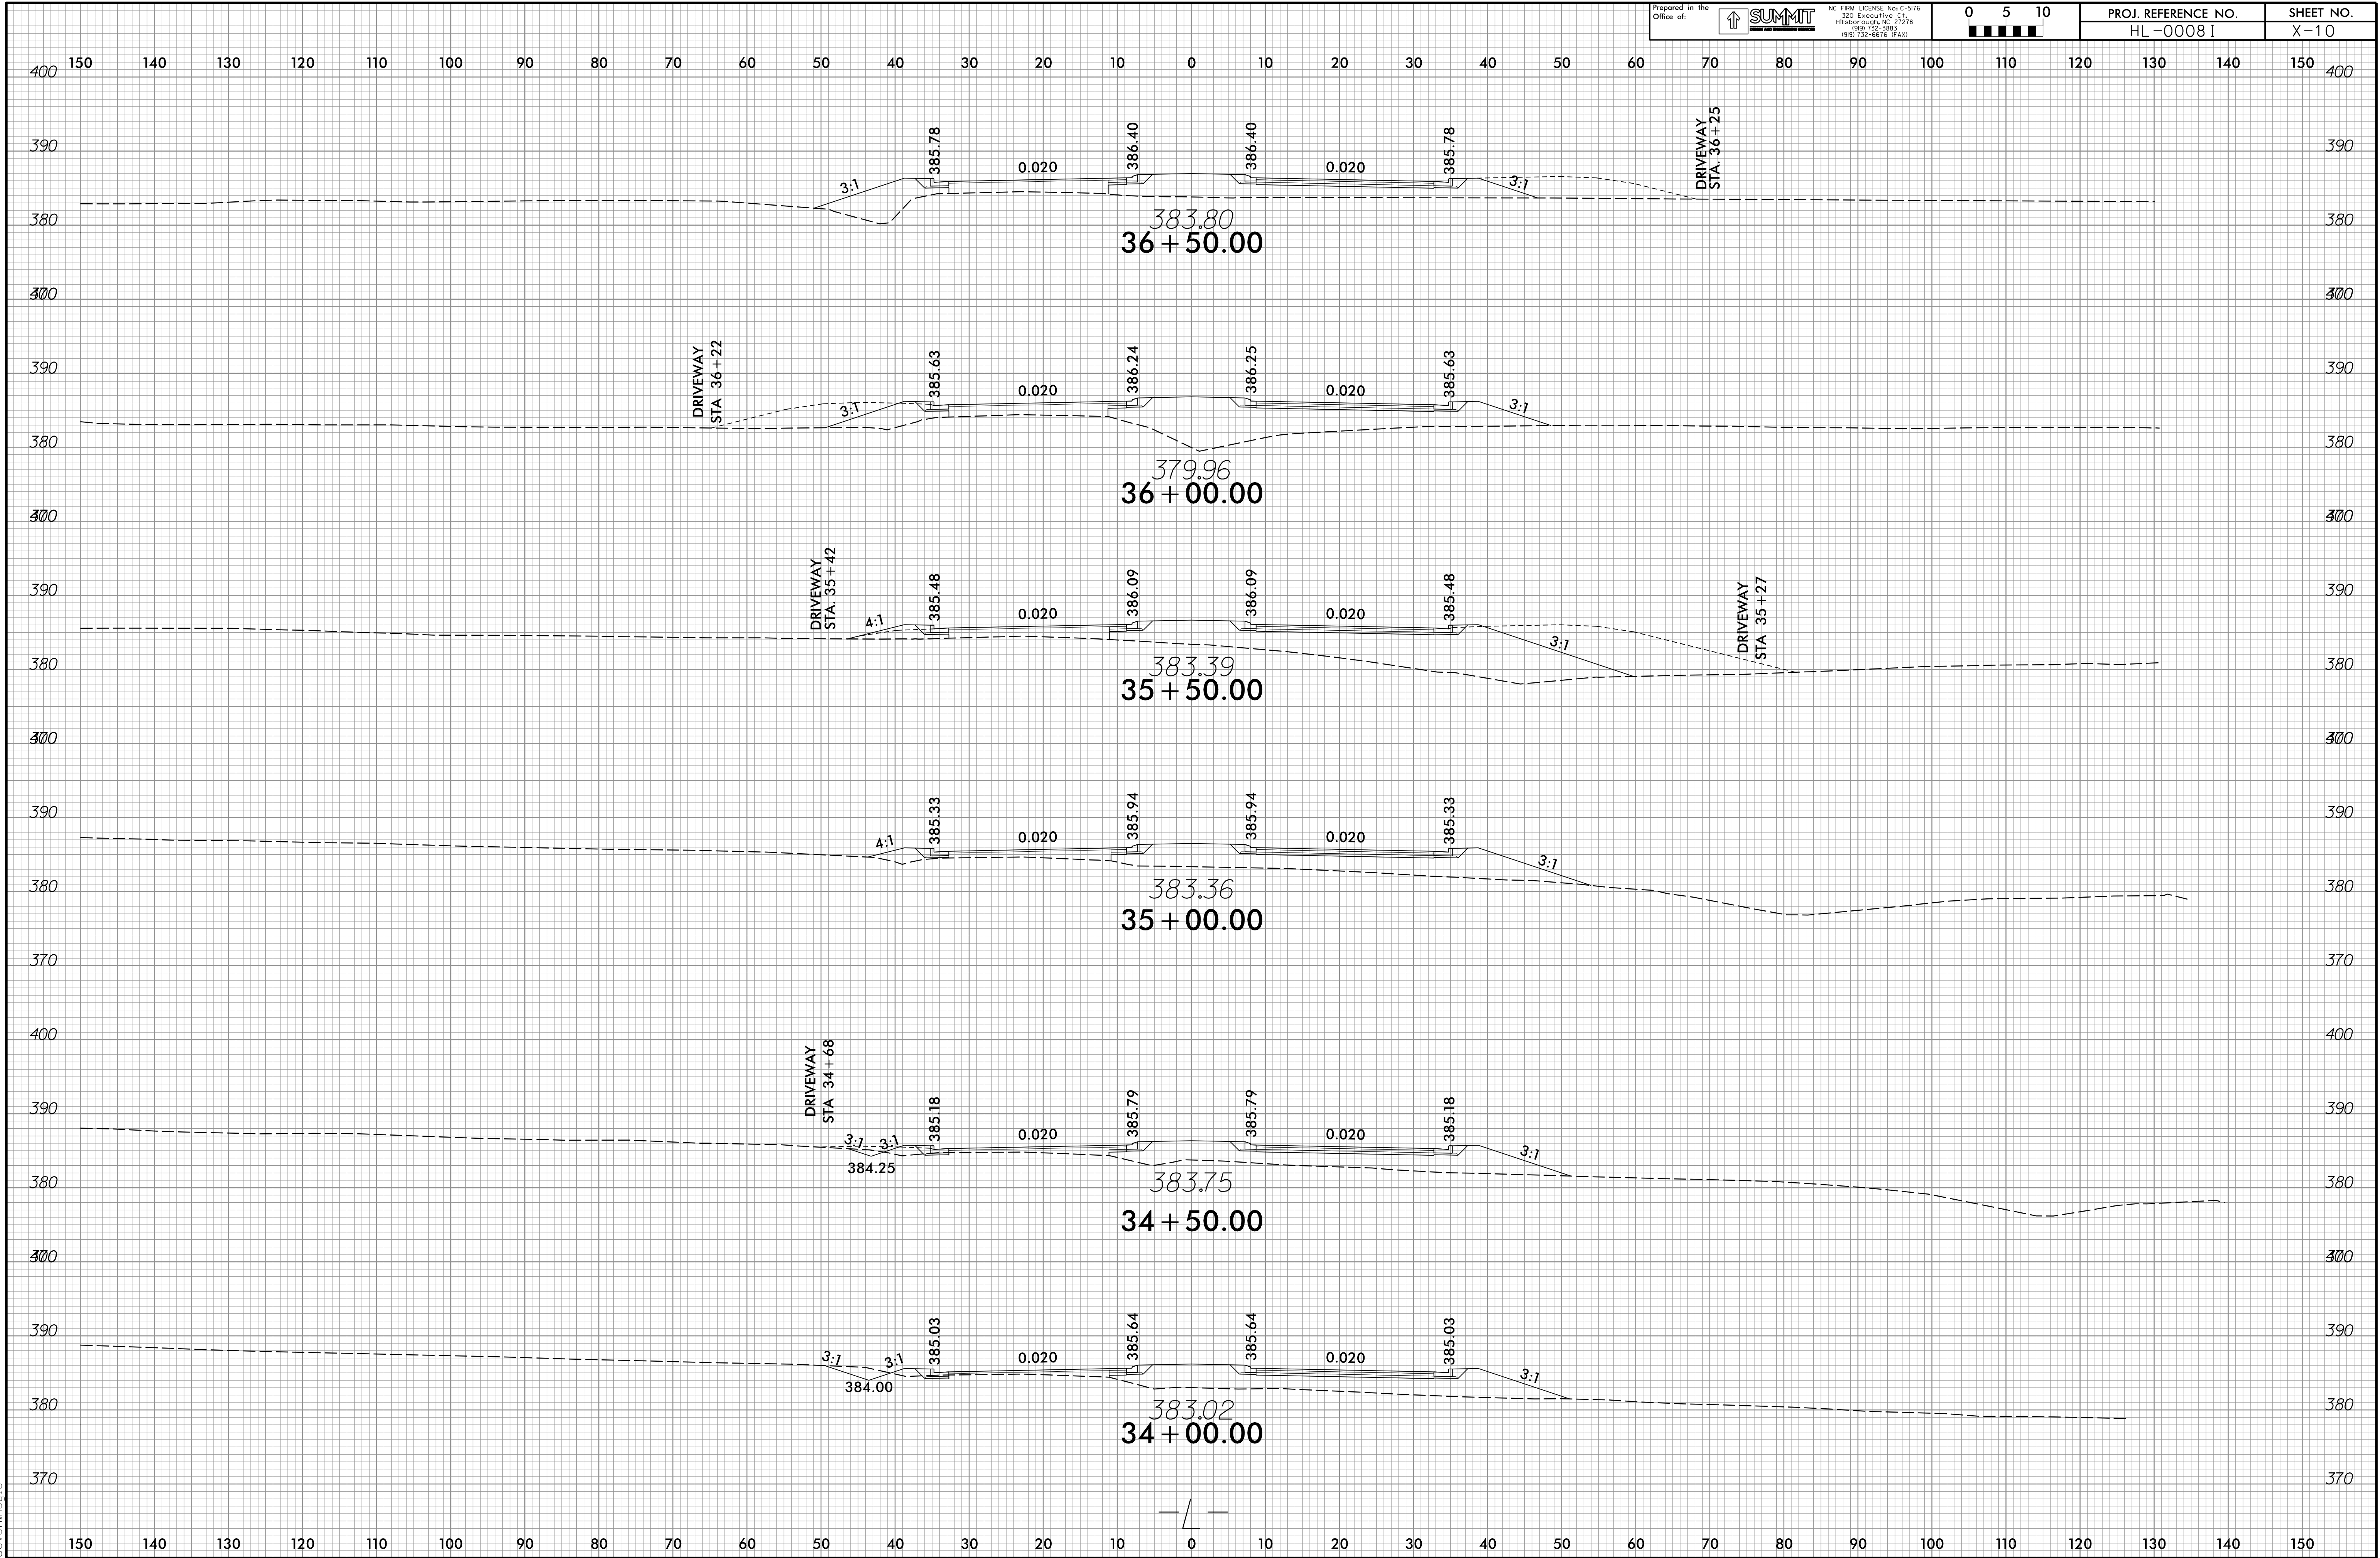

Prepared in the
Office of:



NC FIRM LICENSE NO. C-5176
320 Executive Ct.
Hillsborough, NC 27278
(919) 752-3883
(919) 752-6616 FAX

0 5 10
0 5 10

PROJ. REFERENCE NO.
HL-00081


SHEET NO.
X-10

07-AUG-2025 15:14
HL-000081_Rdy_xpl.L.dgn
g:\work\0081

Prepared in the
Office of:




NC FIRM LICENSE Nov C-516
320 Executive Ct.
Hillsborough, NC 27278
(919) 752-3883
(919) 752-6616 FAX

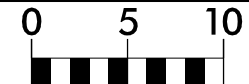

PROJ. REFERENCE NO.
HL-0008 I

SHEET NO.
X-11

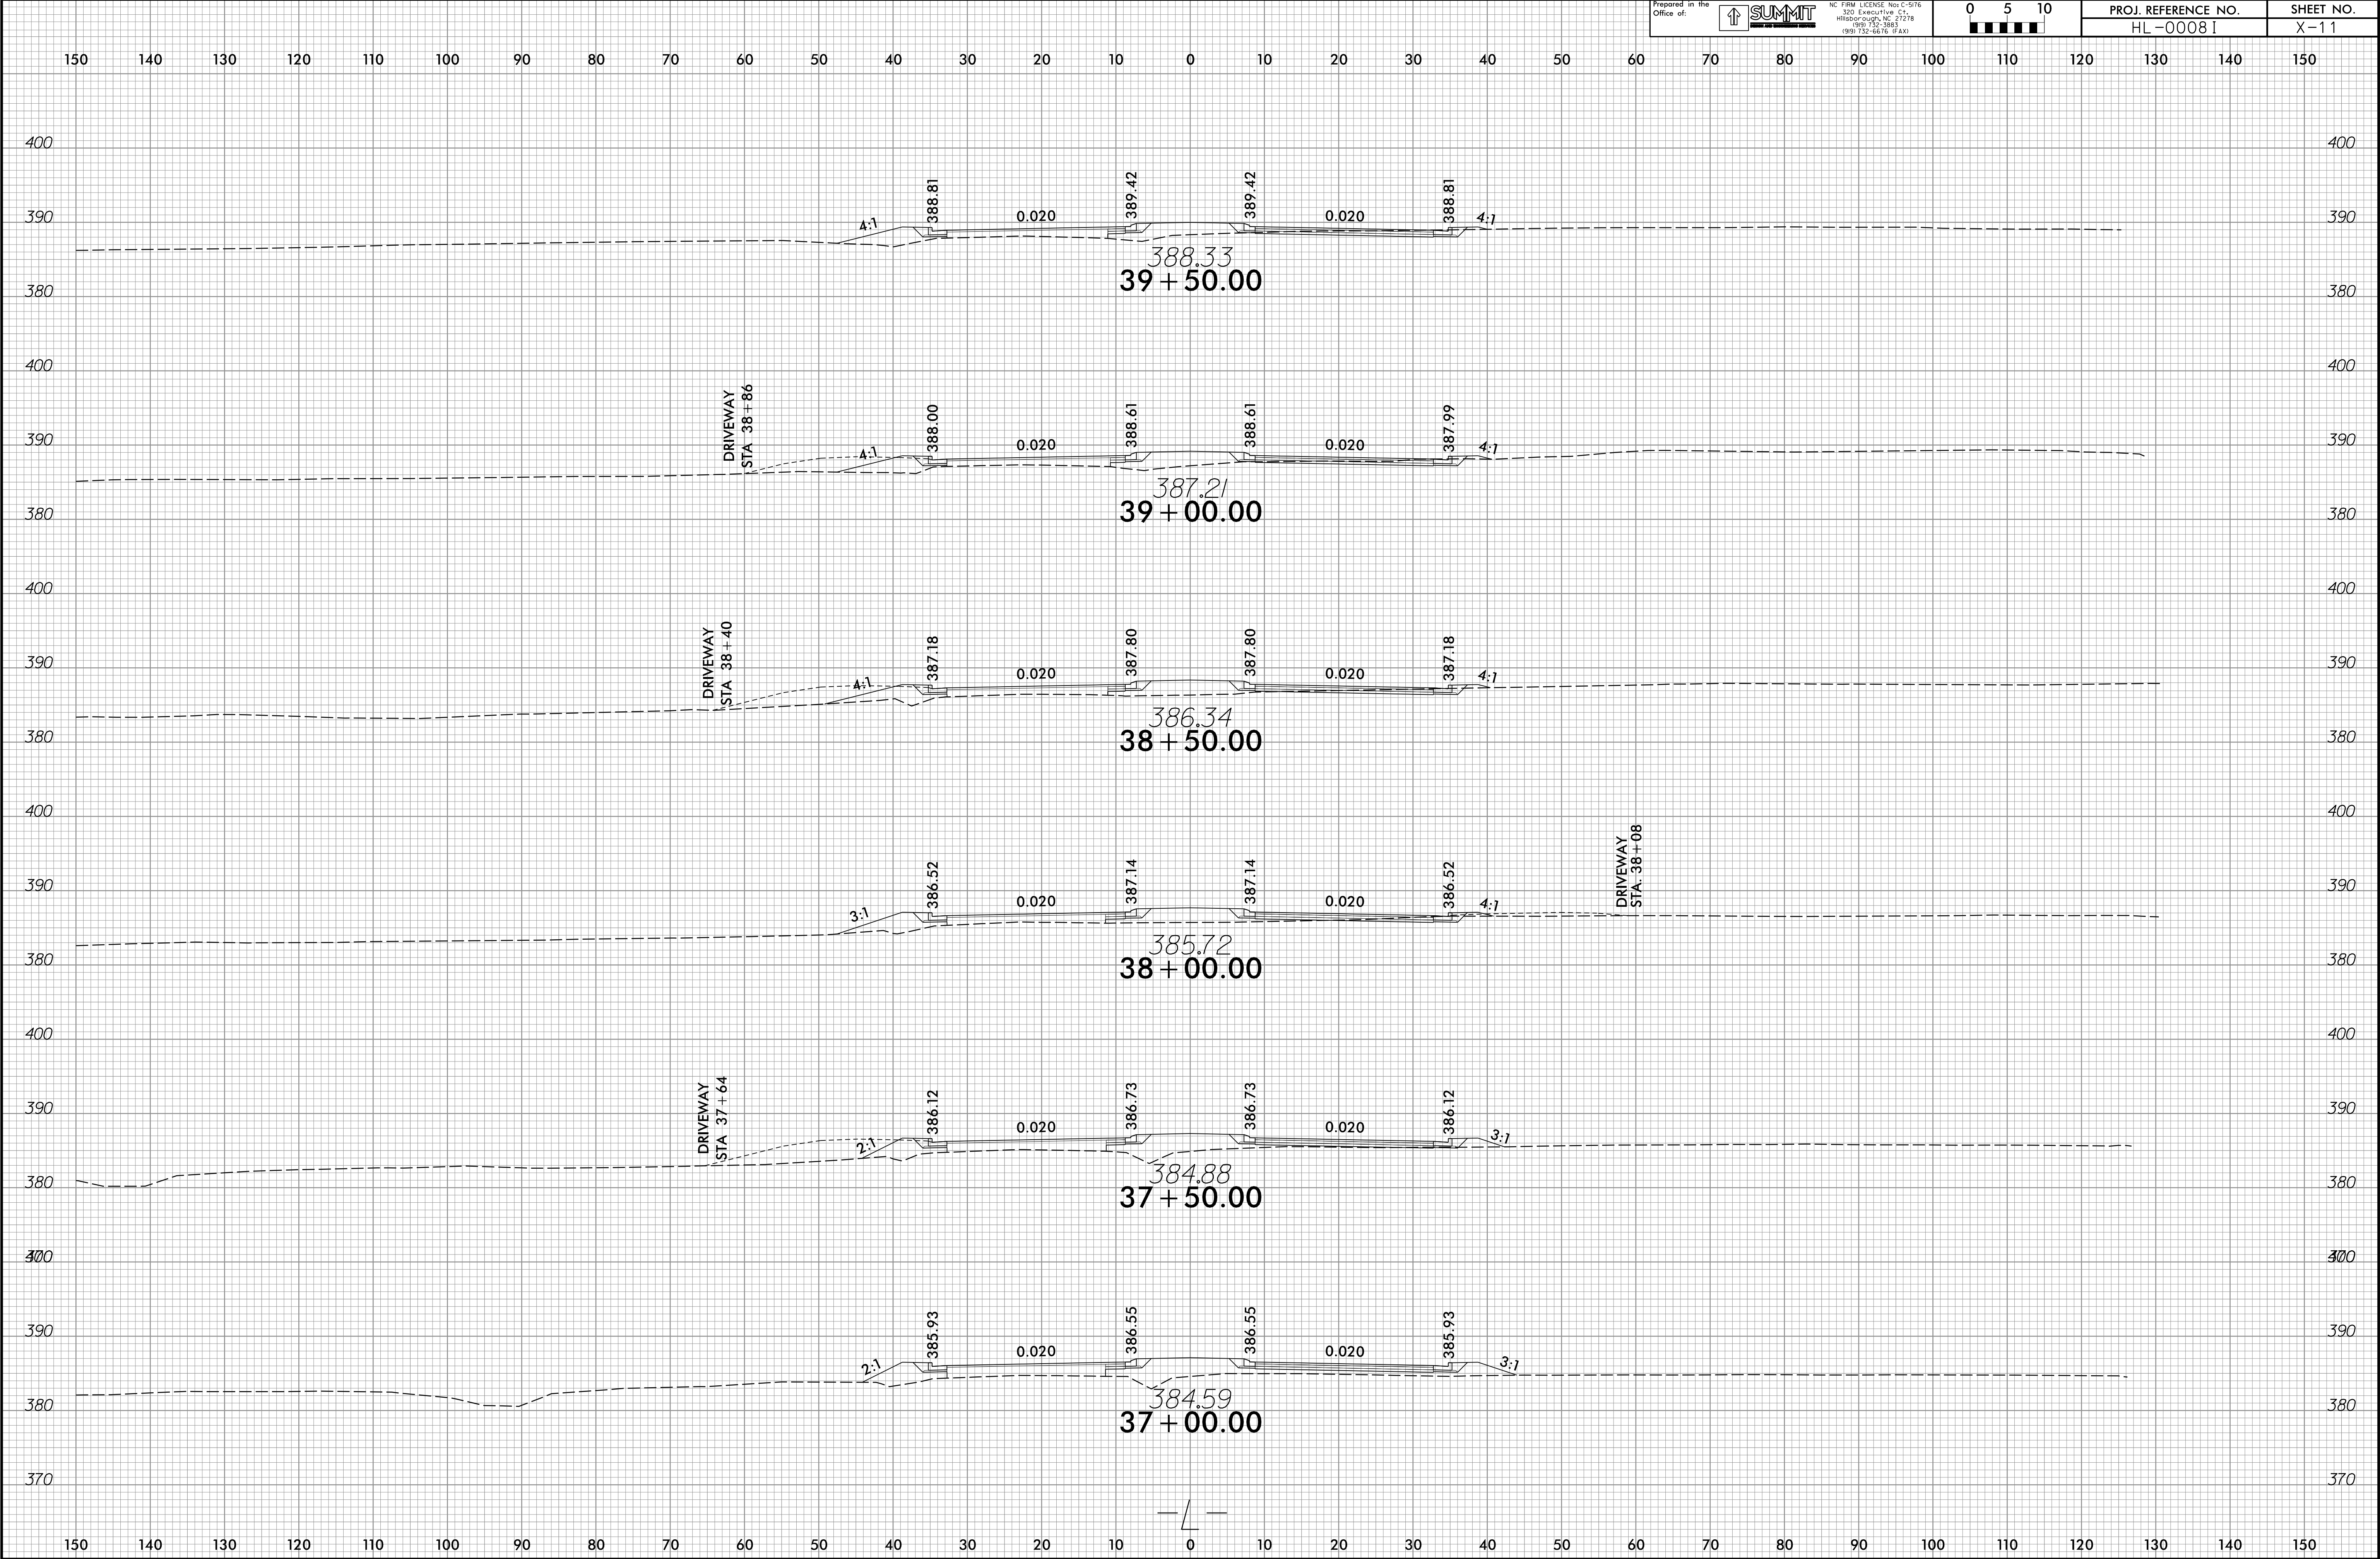

07-AUG-2025 15:14
HL-000081_Rdy_xpl.L.dgn
gvonm0416

Prepared in the
Office of:




NC FIRM LICENSE NO. C-5176
320 Executive Ct.
Hillsborough, NC 27278
(919) 732-3883
(919) 732-6616 FAX


0 5 10
[Scale bar]

PROJ. REFERENCE NO.
HL-00081


SHEET NO.
X-12

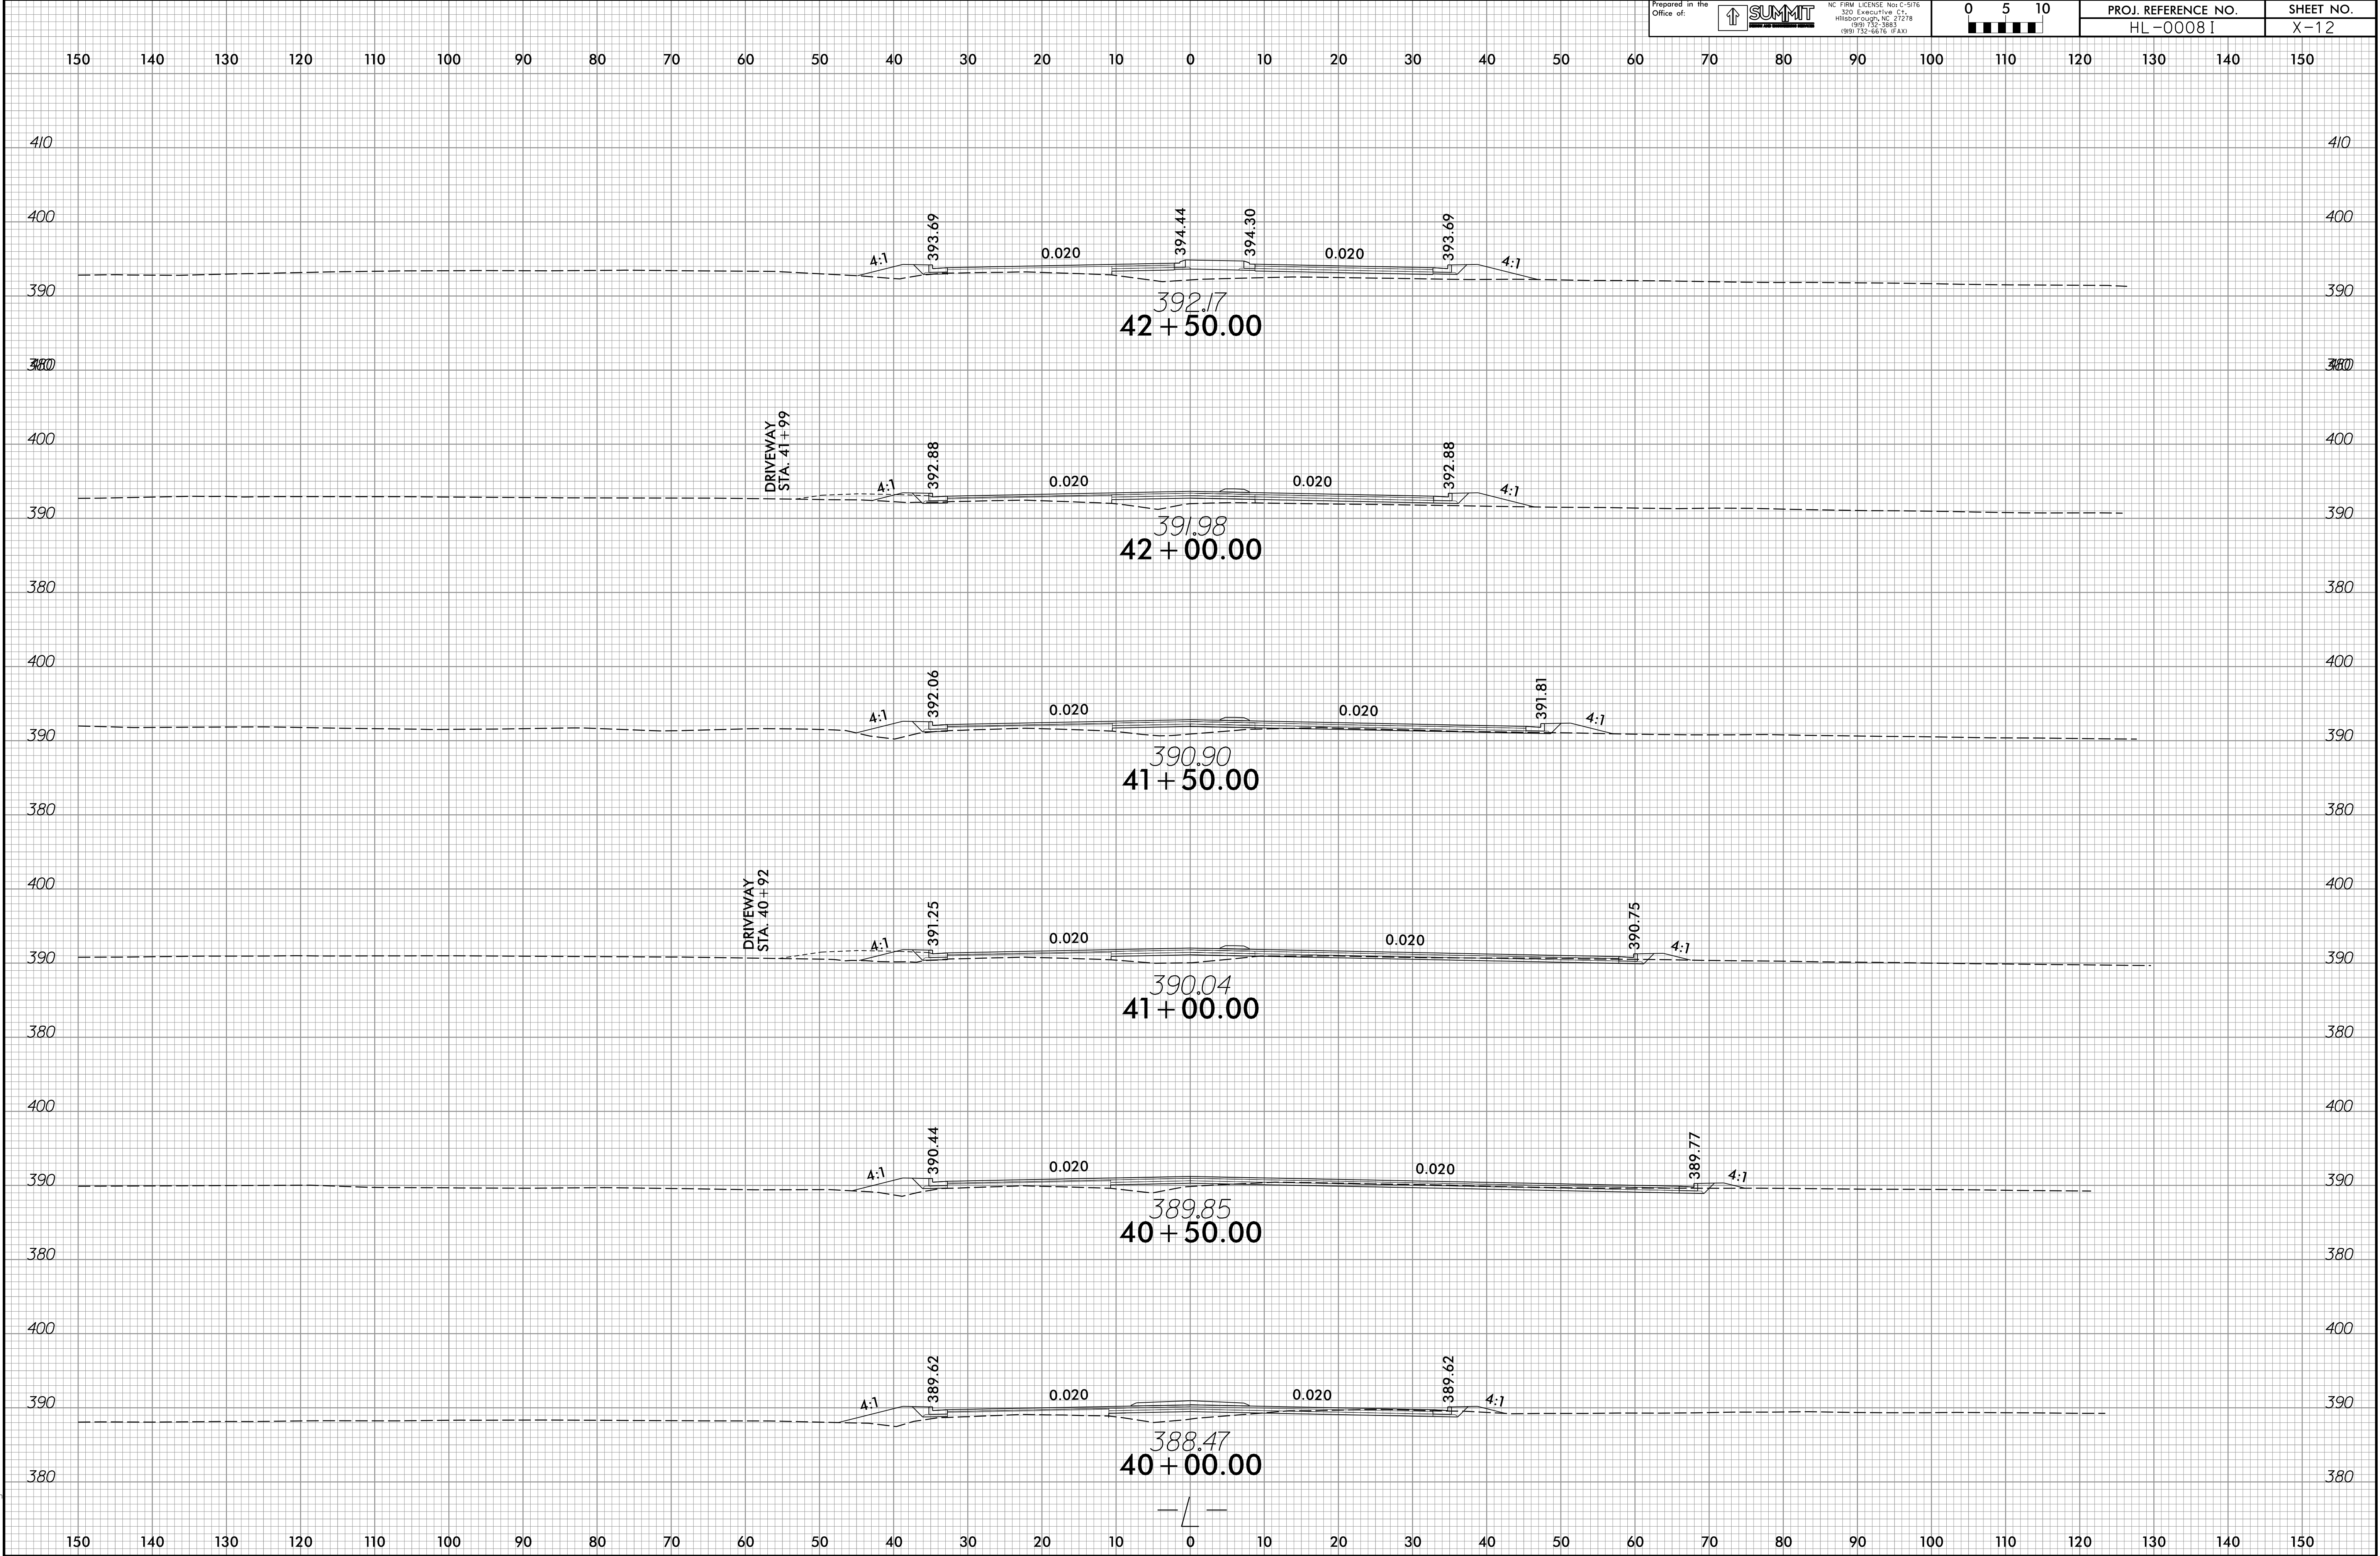

07-AUG-2025 15:14
HL-000081_Rdy_xpl.L.dgn
gvonm016

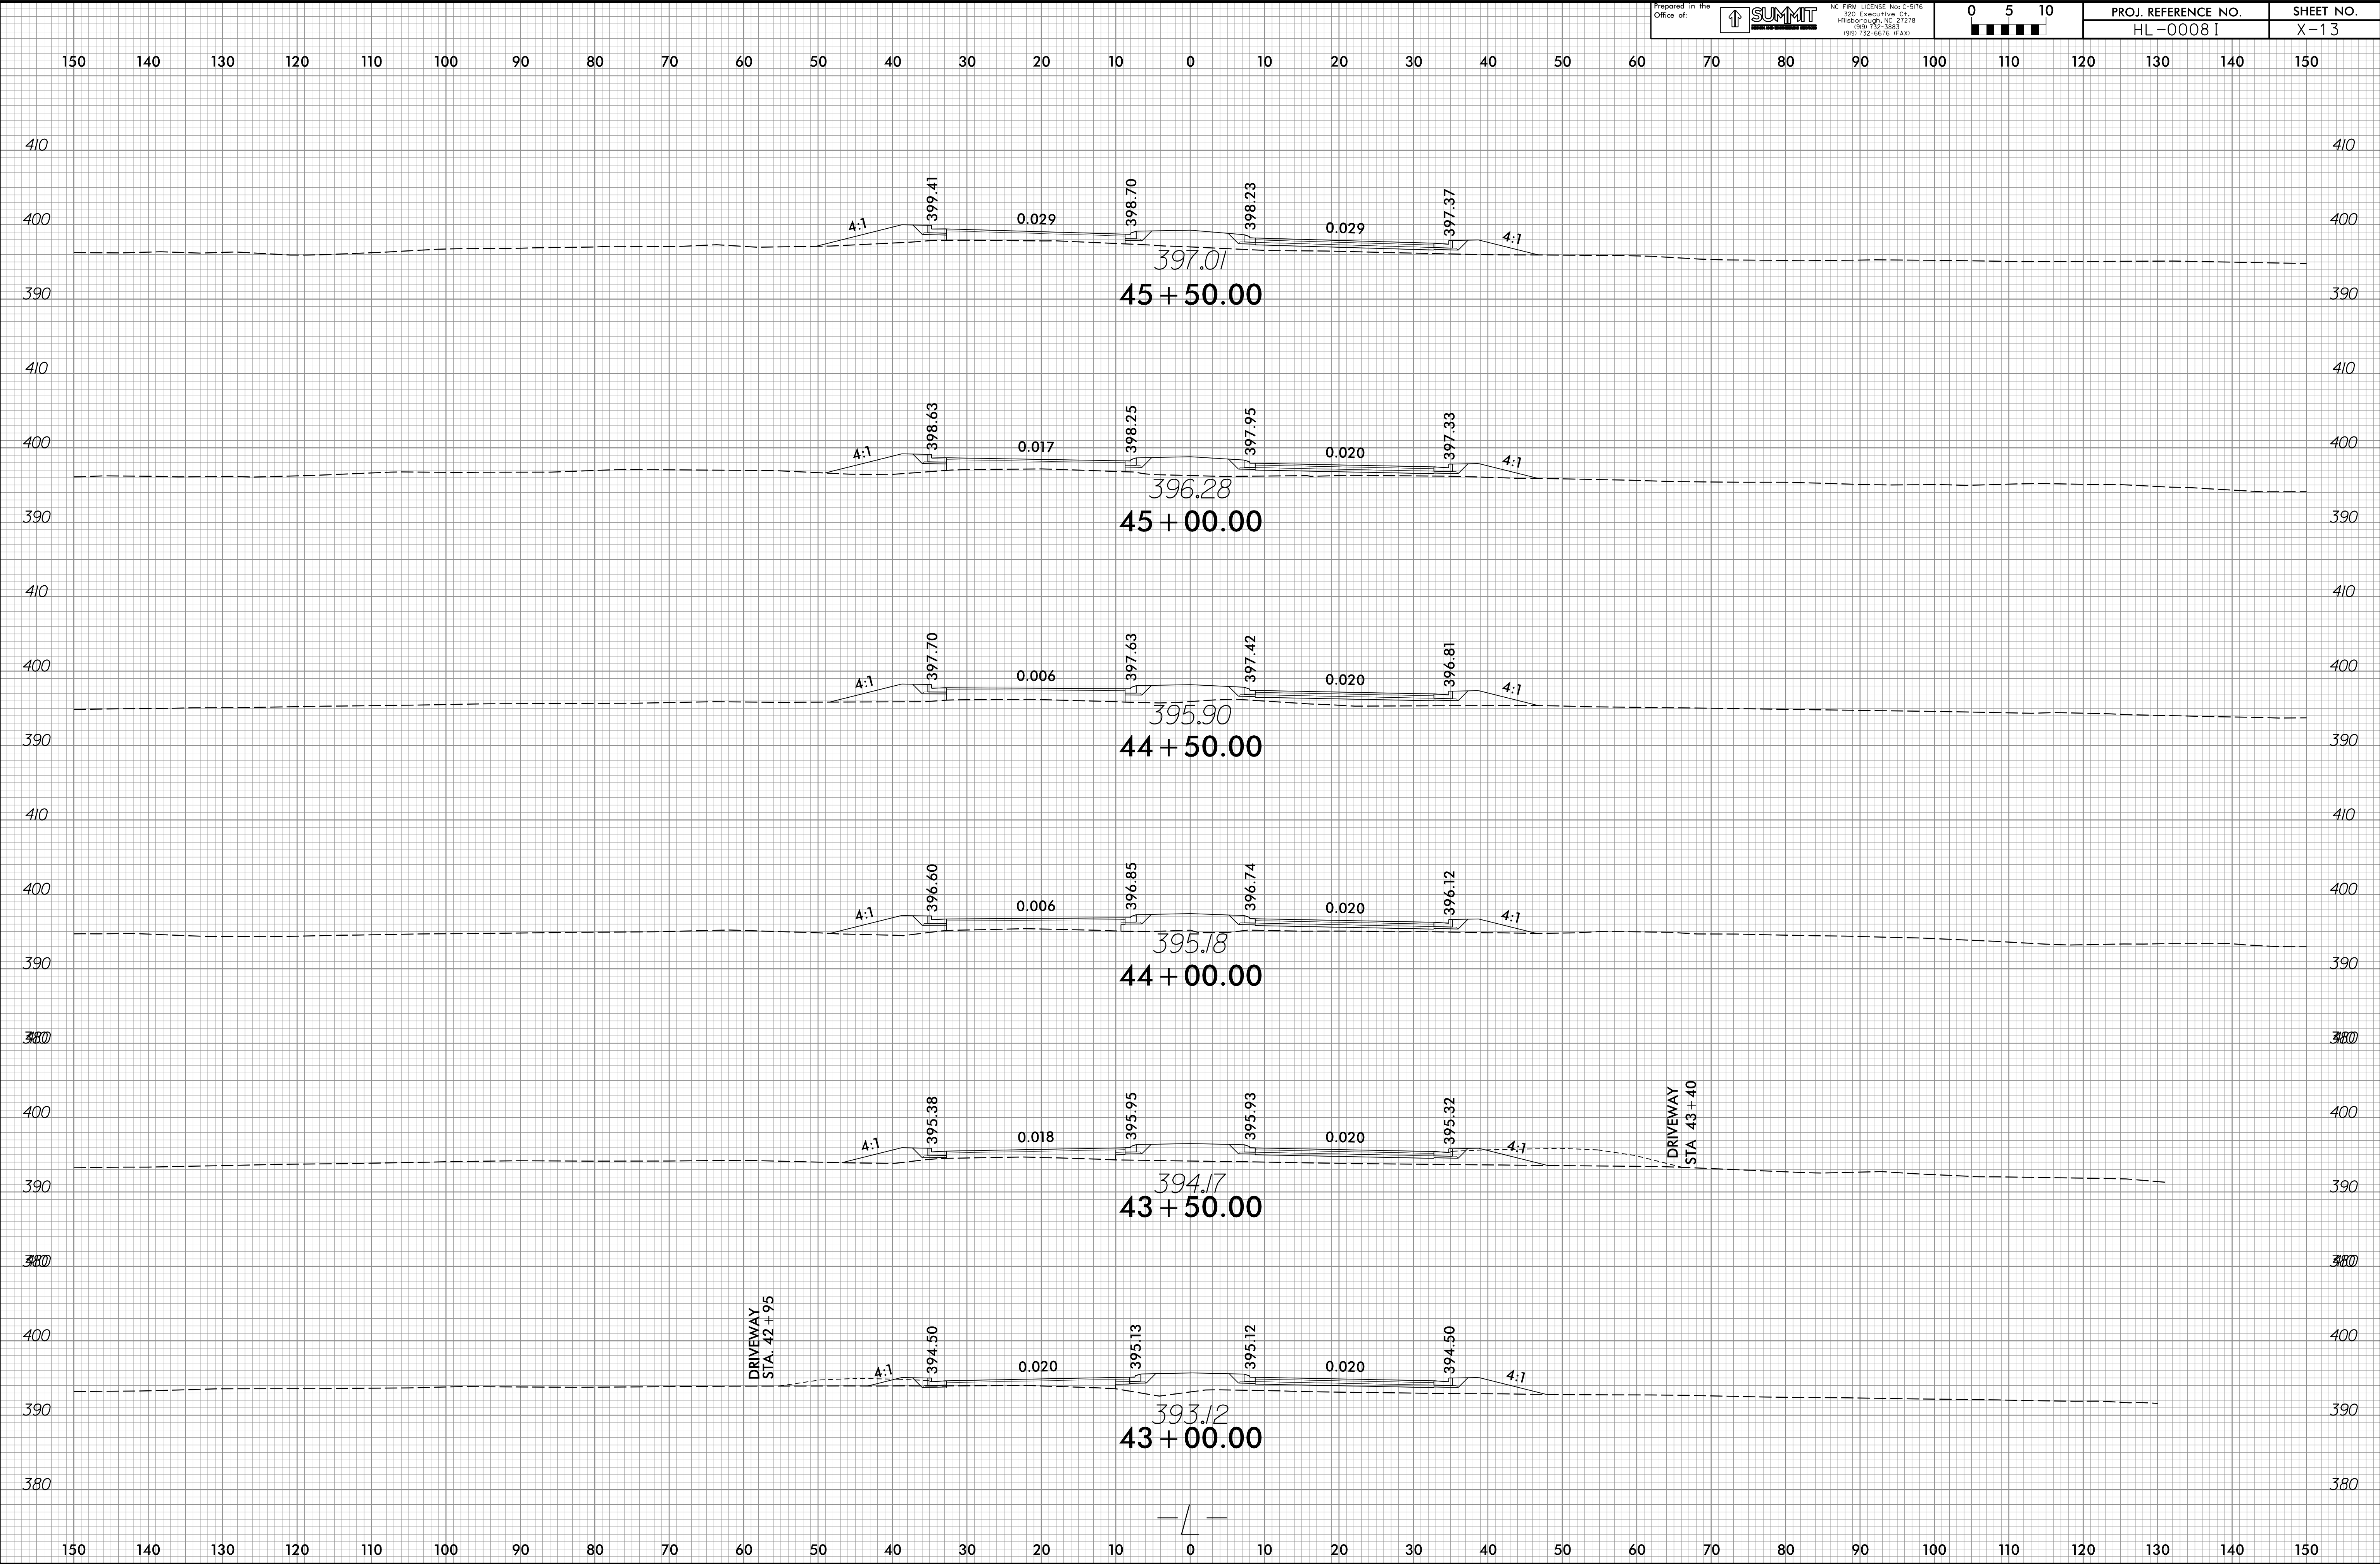


07-AUG-2025 15:14
HL-000081_Rdy_xpl.L.dgn
gvon.mde

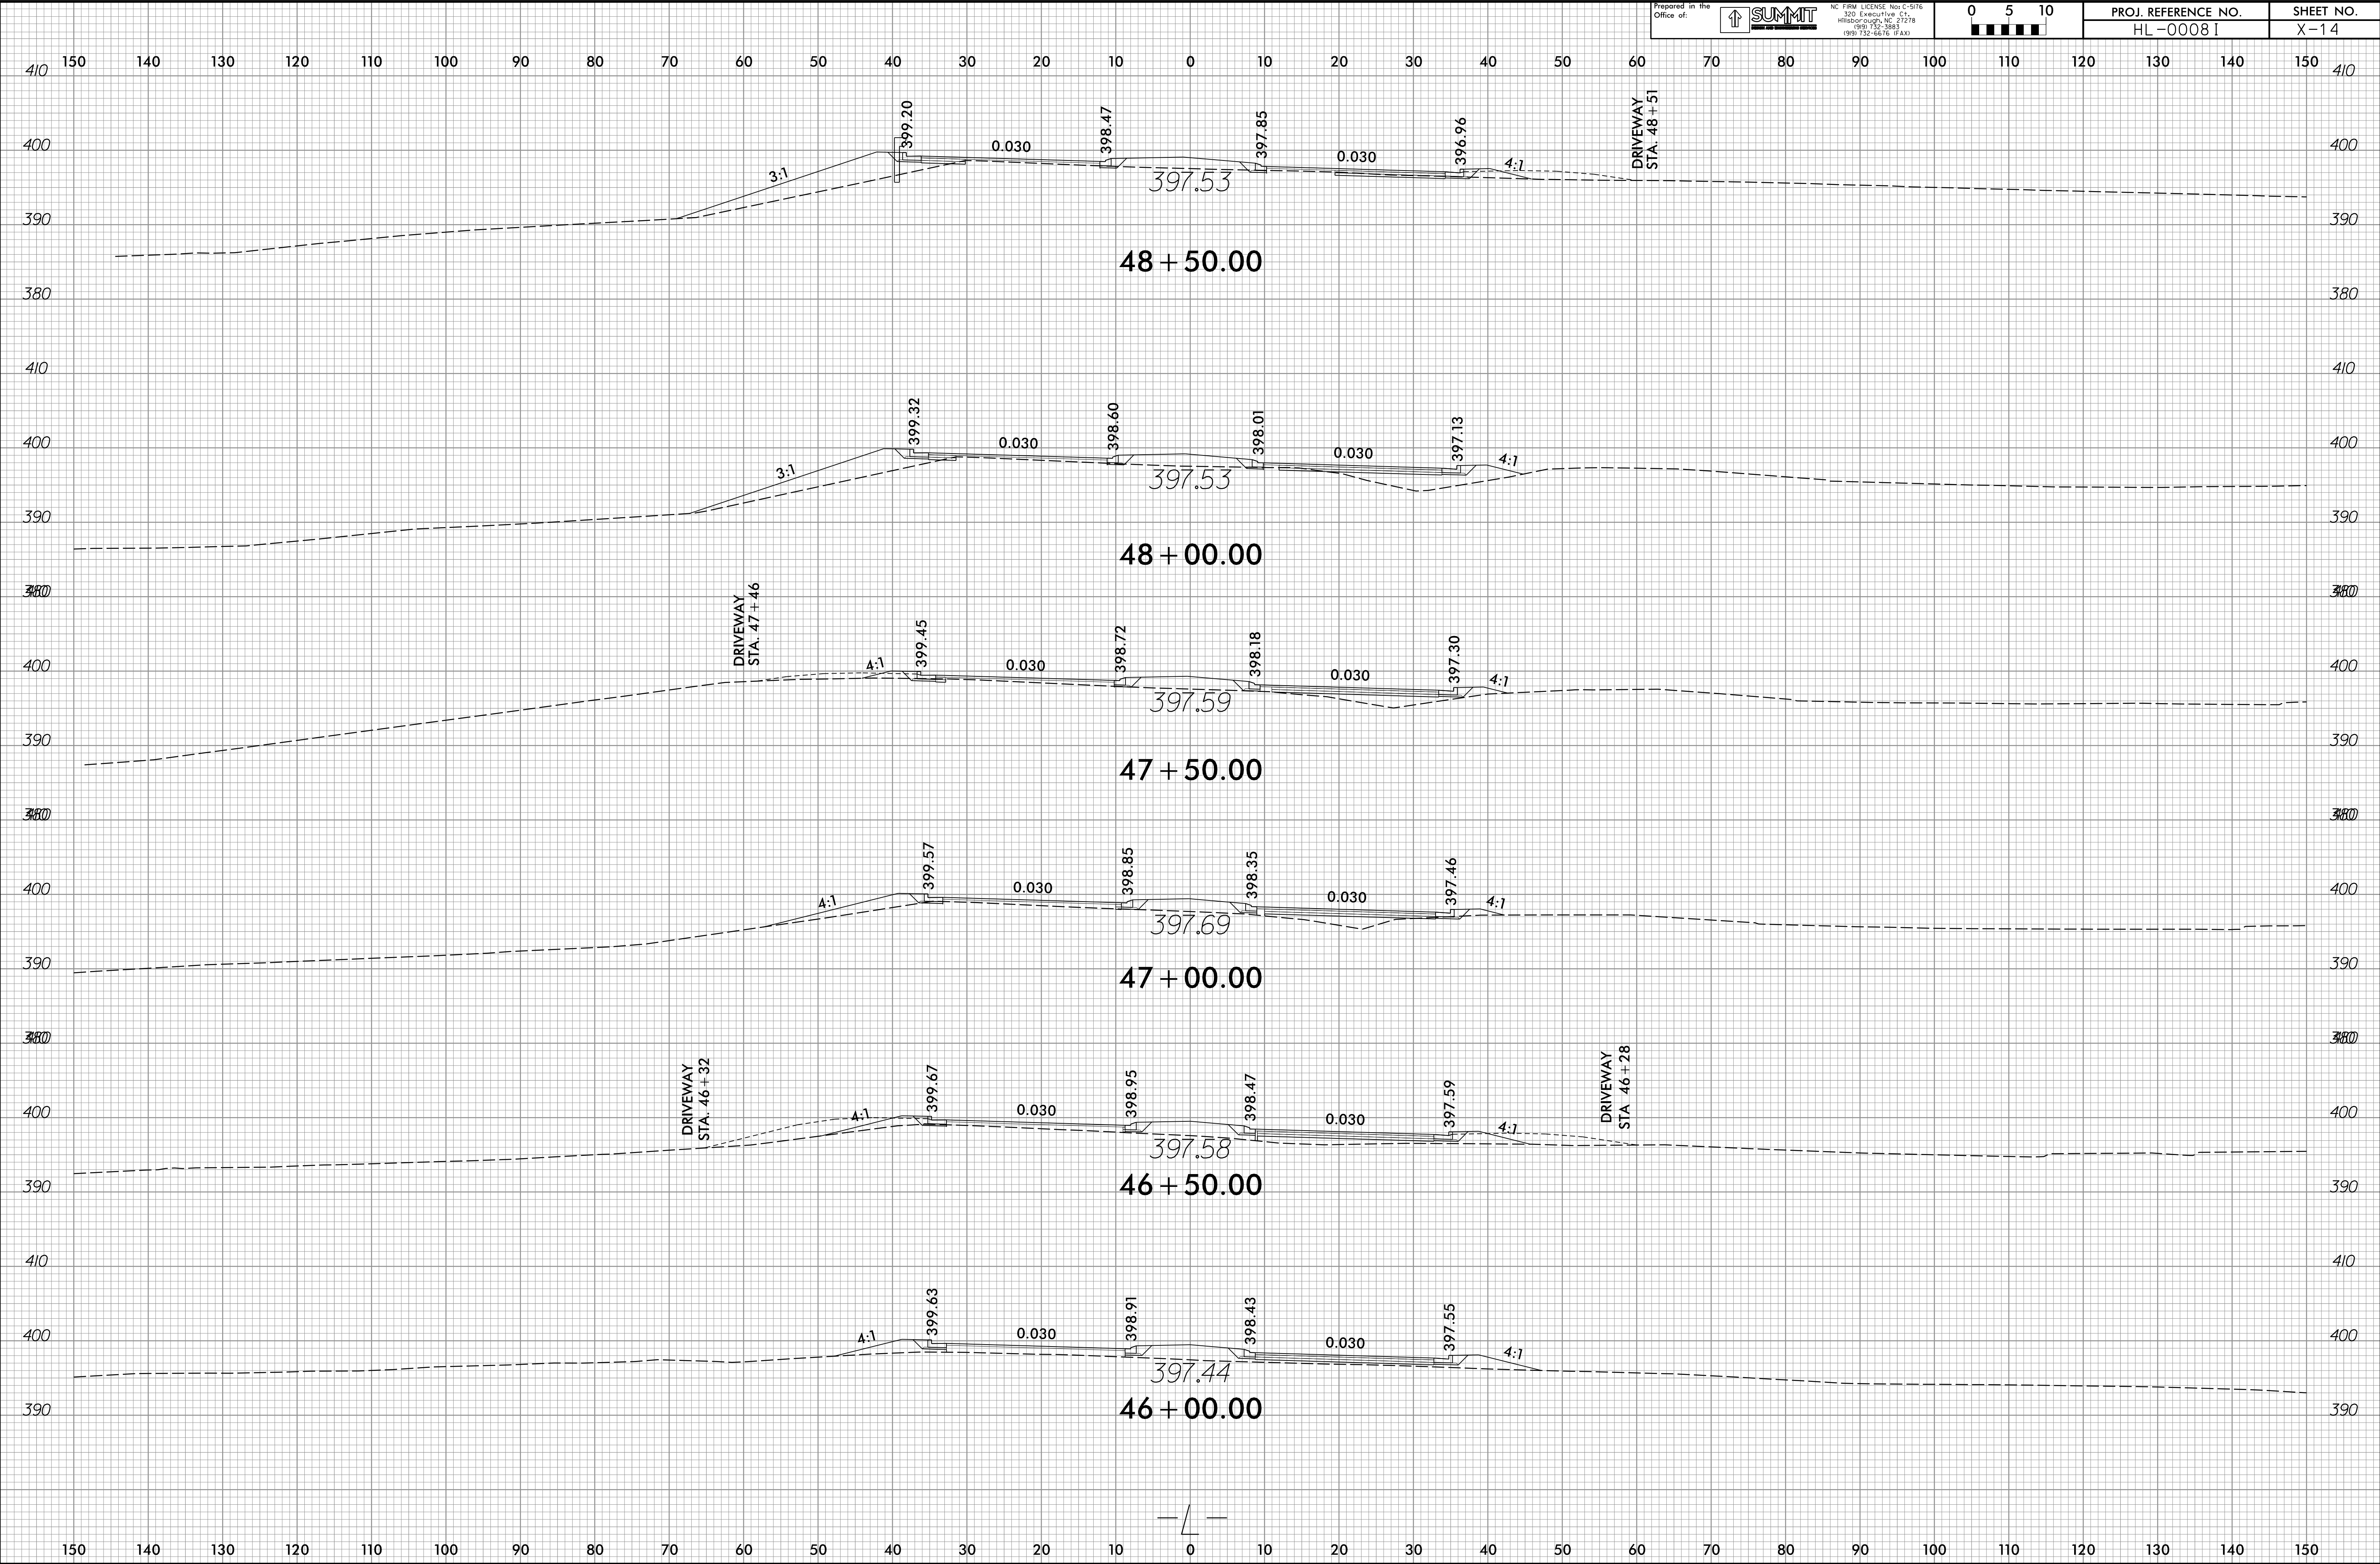

Prepared in the
Office of:





NC FIRM LICENSE Nov C-5176
320 Executive Ct.
Hillsborough, NC 27278
(919) 752-3883
(919) 752-6616 FAX

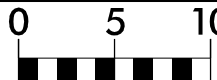


PROJ. REFERENCE NO.
HL-0008 I

SHEET NO.
X-15

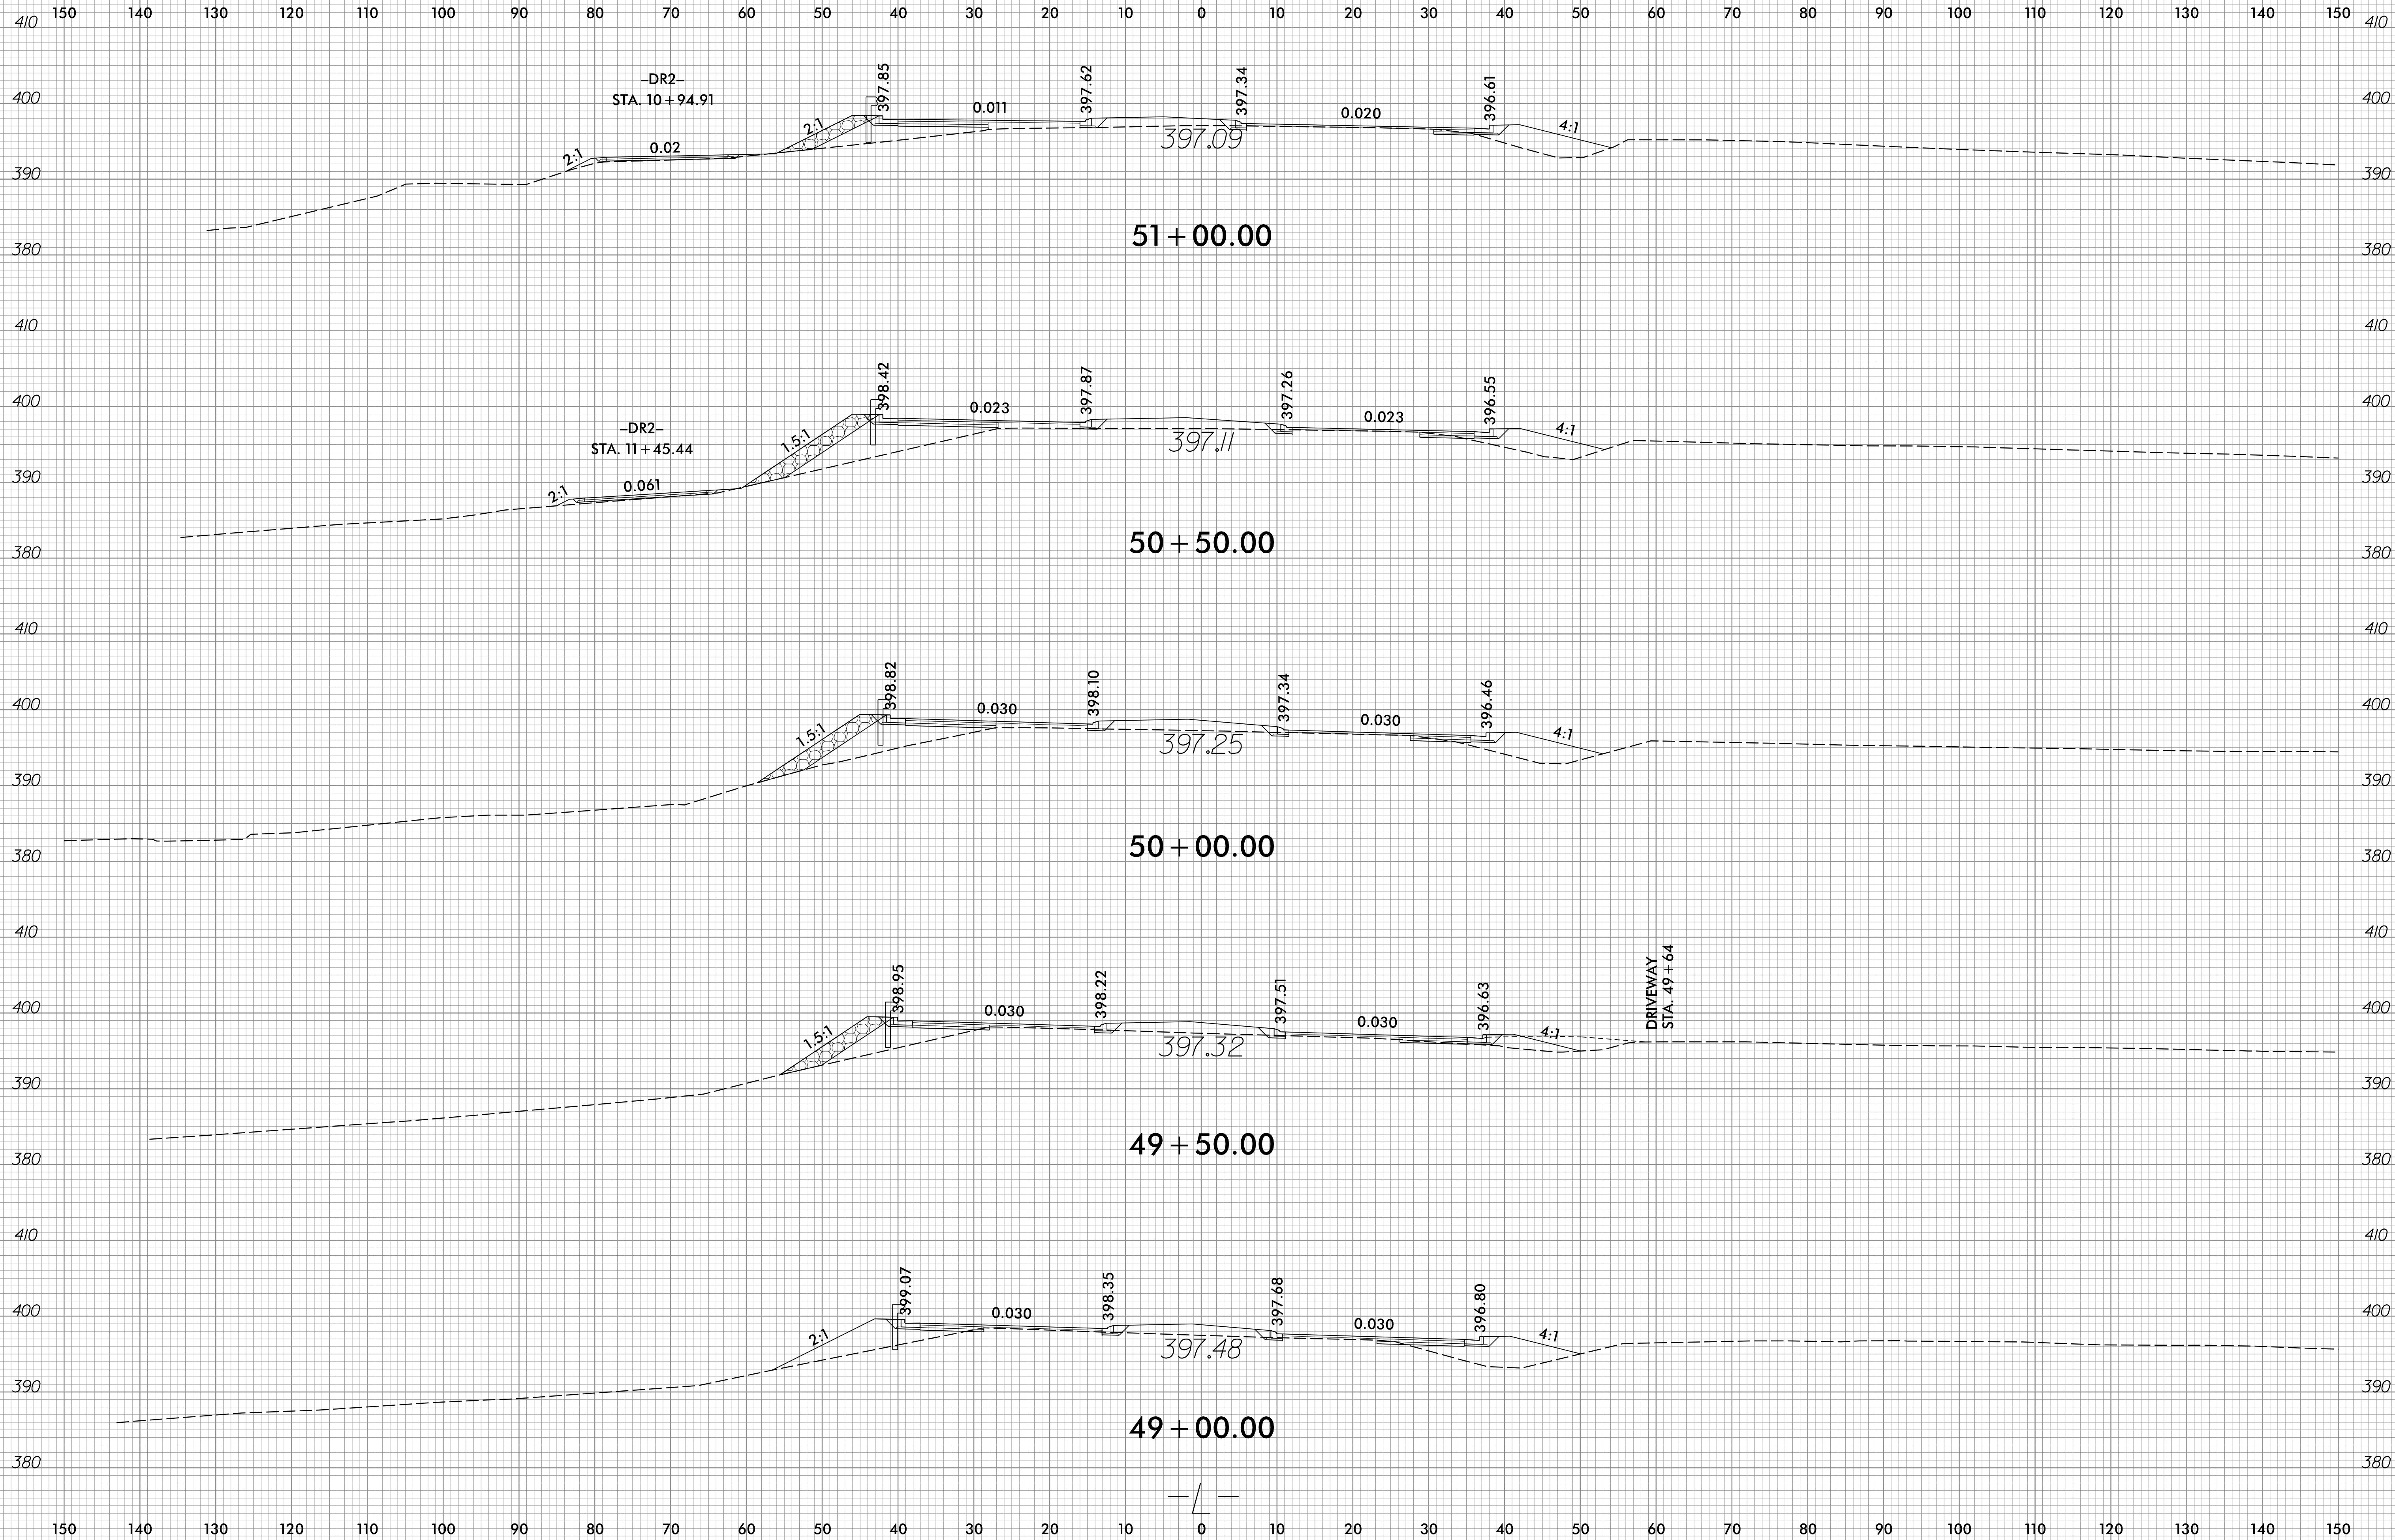


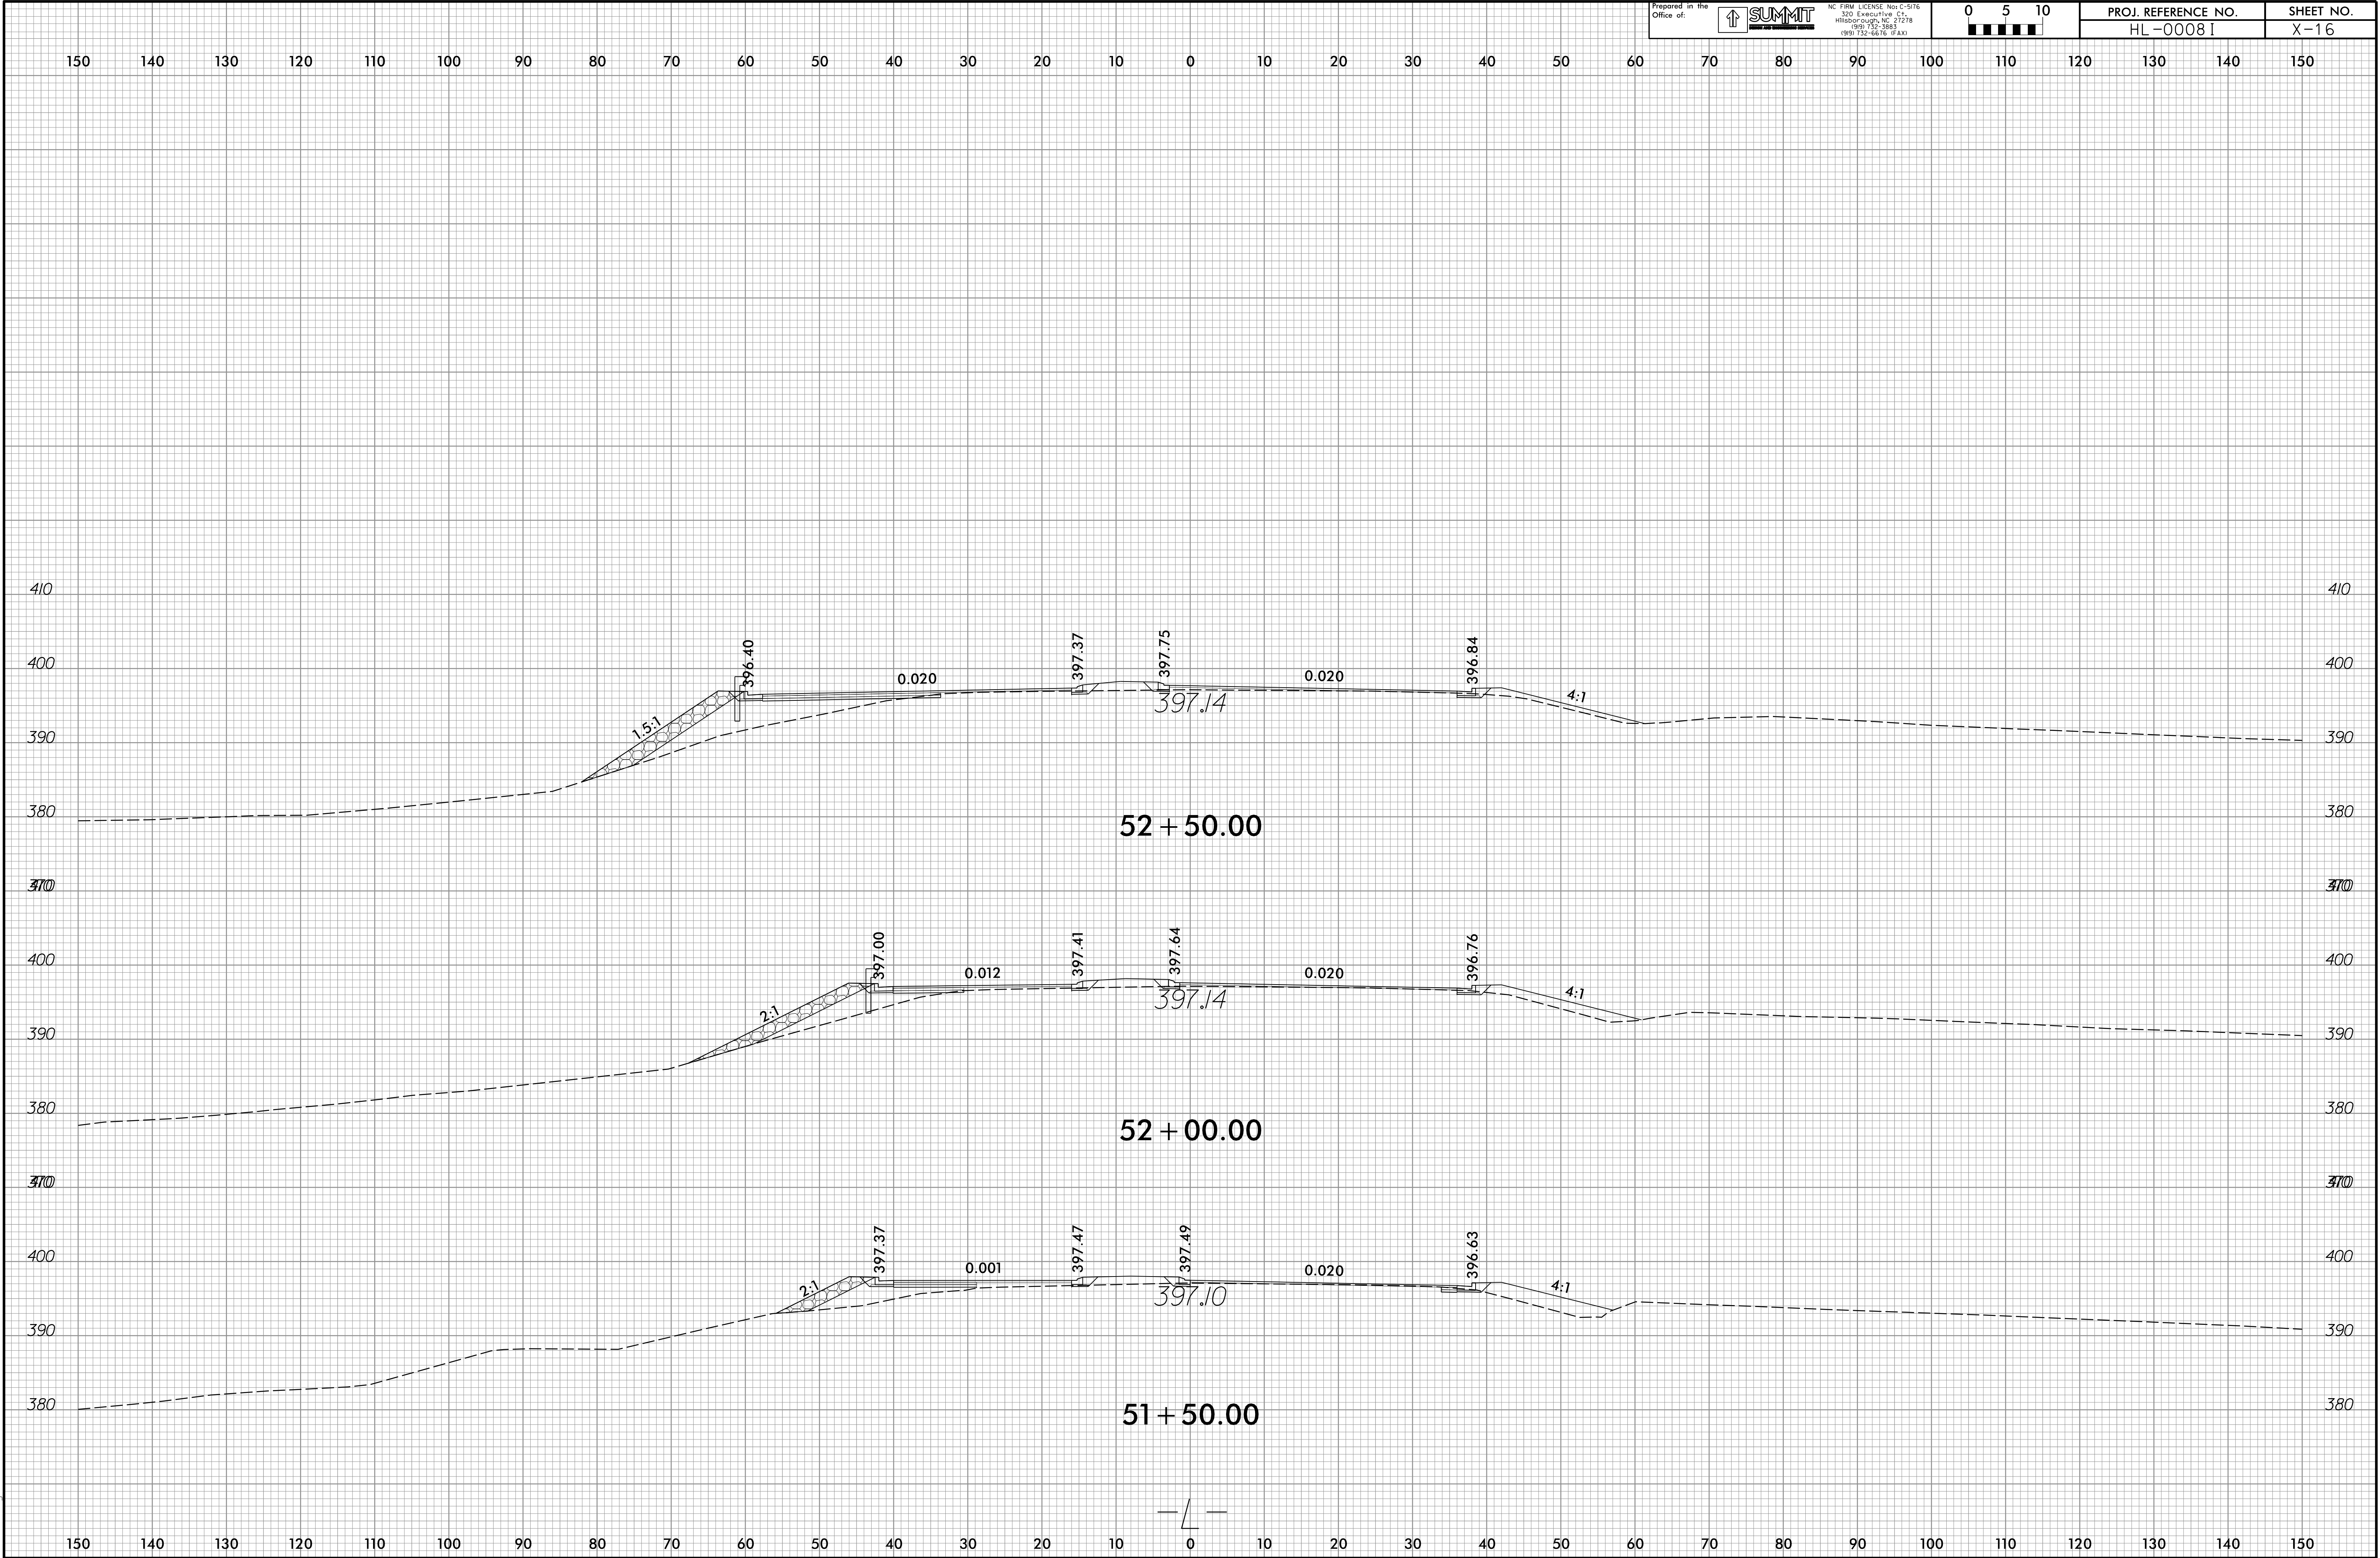

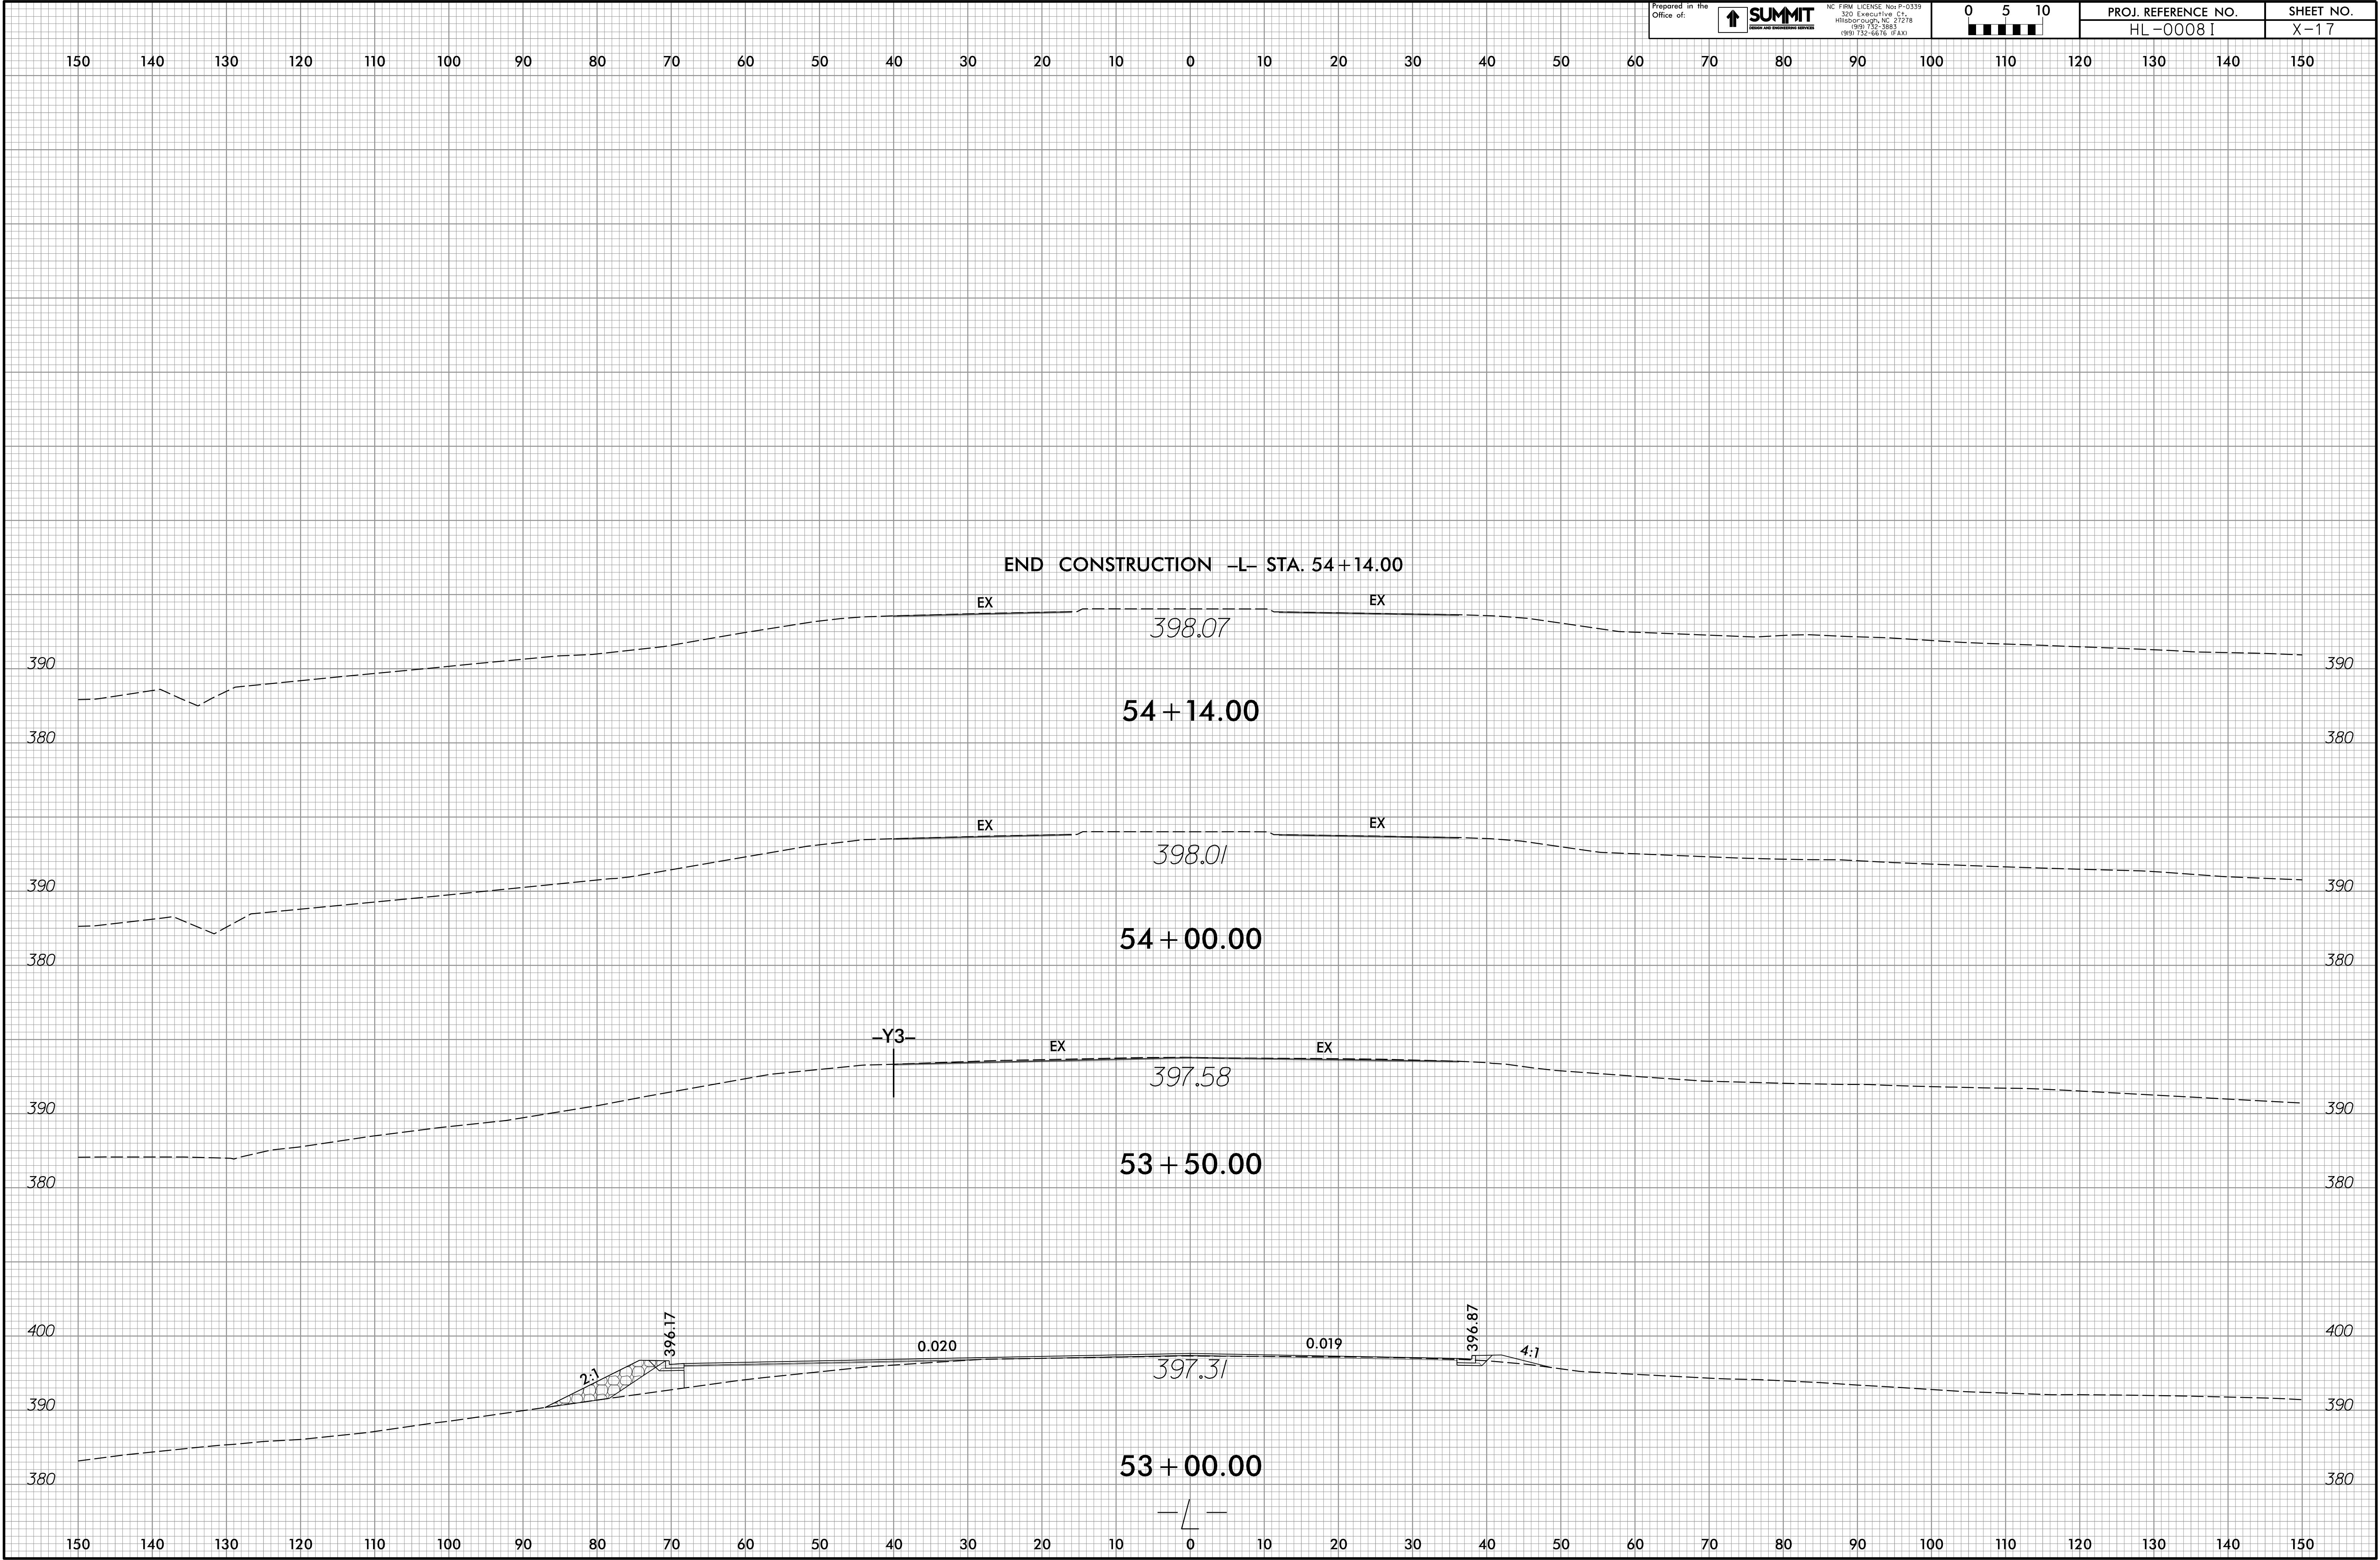


12-AUG-2025 10:41
HL-0008 I_Rdy_xpl.L.dgn
20250812

07-AUG-2025 15:15
HL-000081_Rdy_xpl_Y1.dgn
gdevon@out16

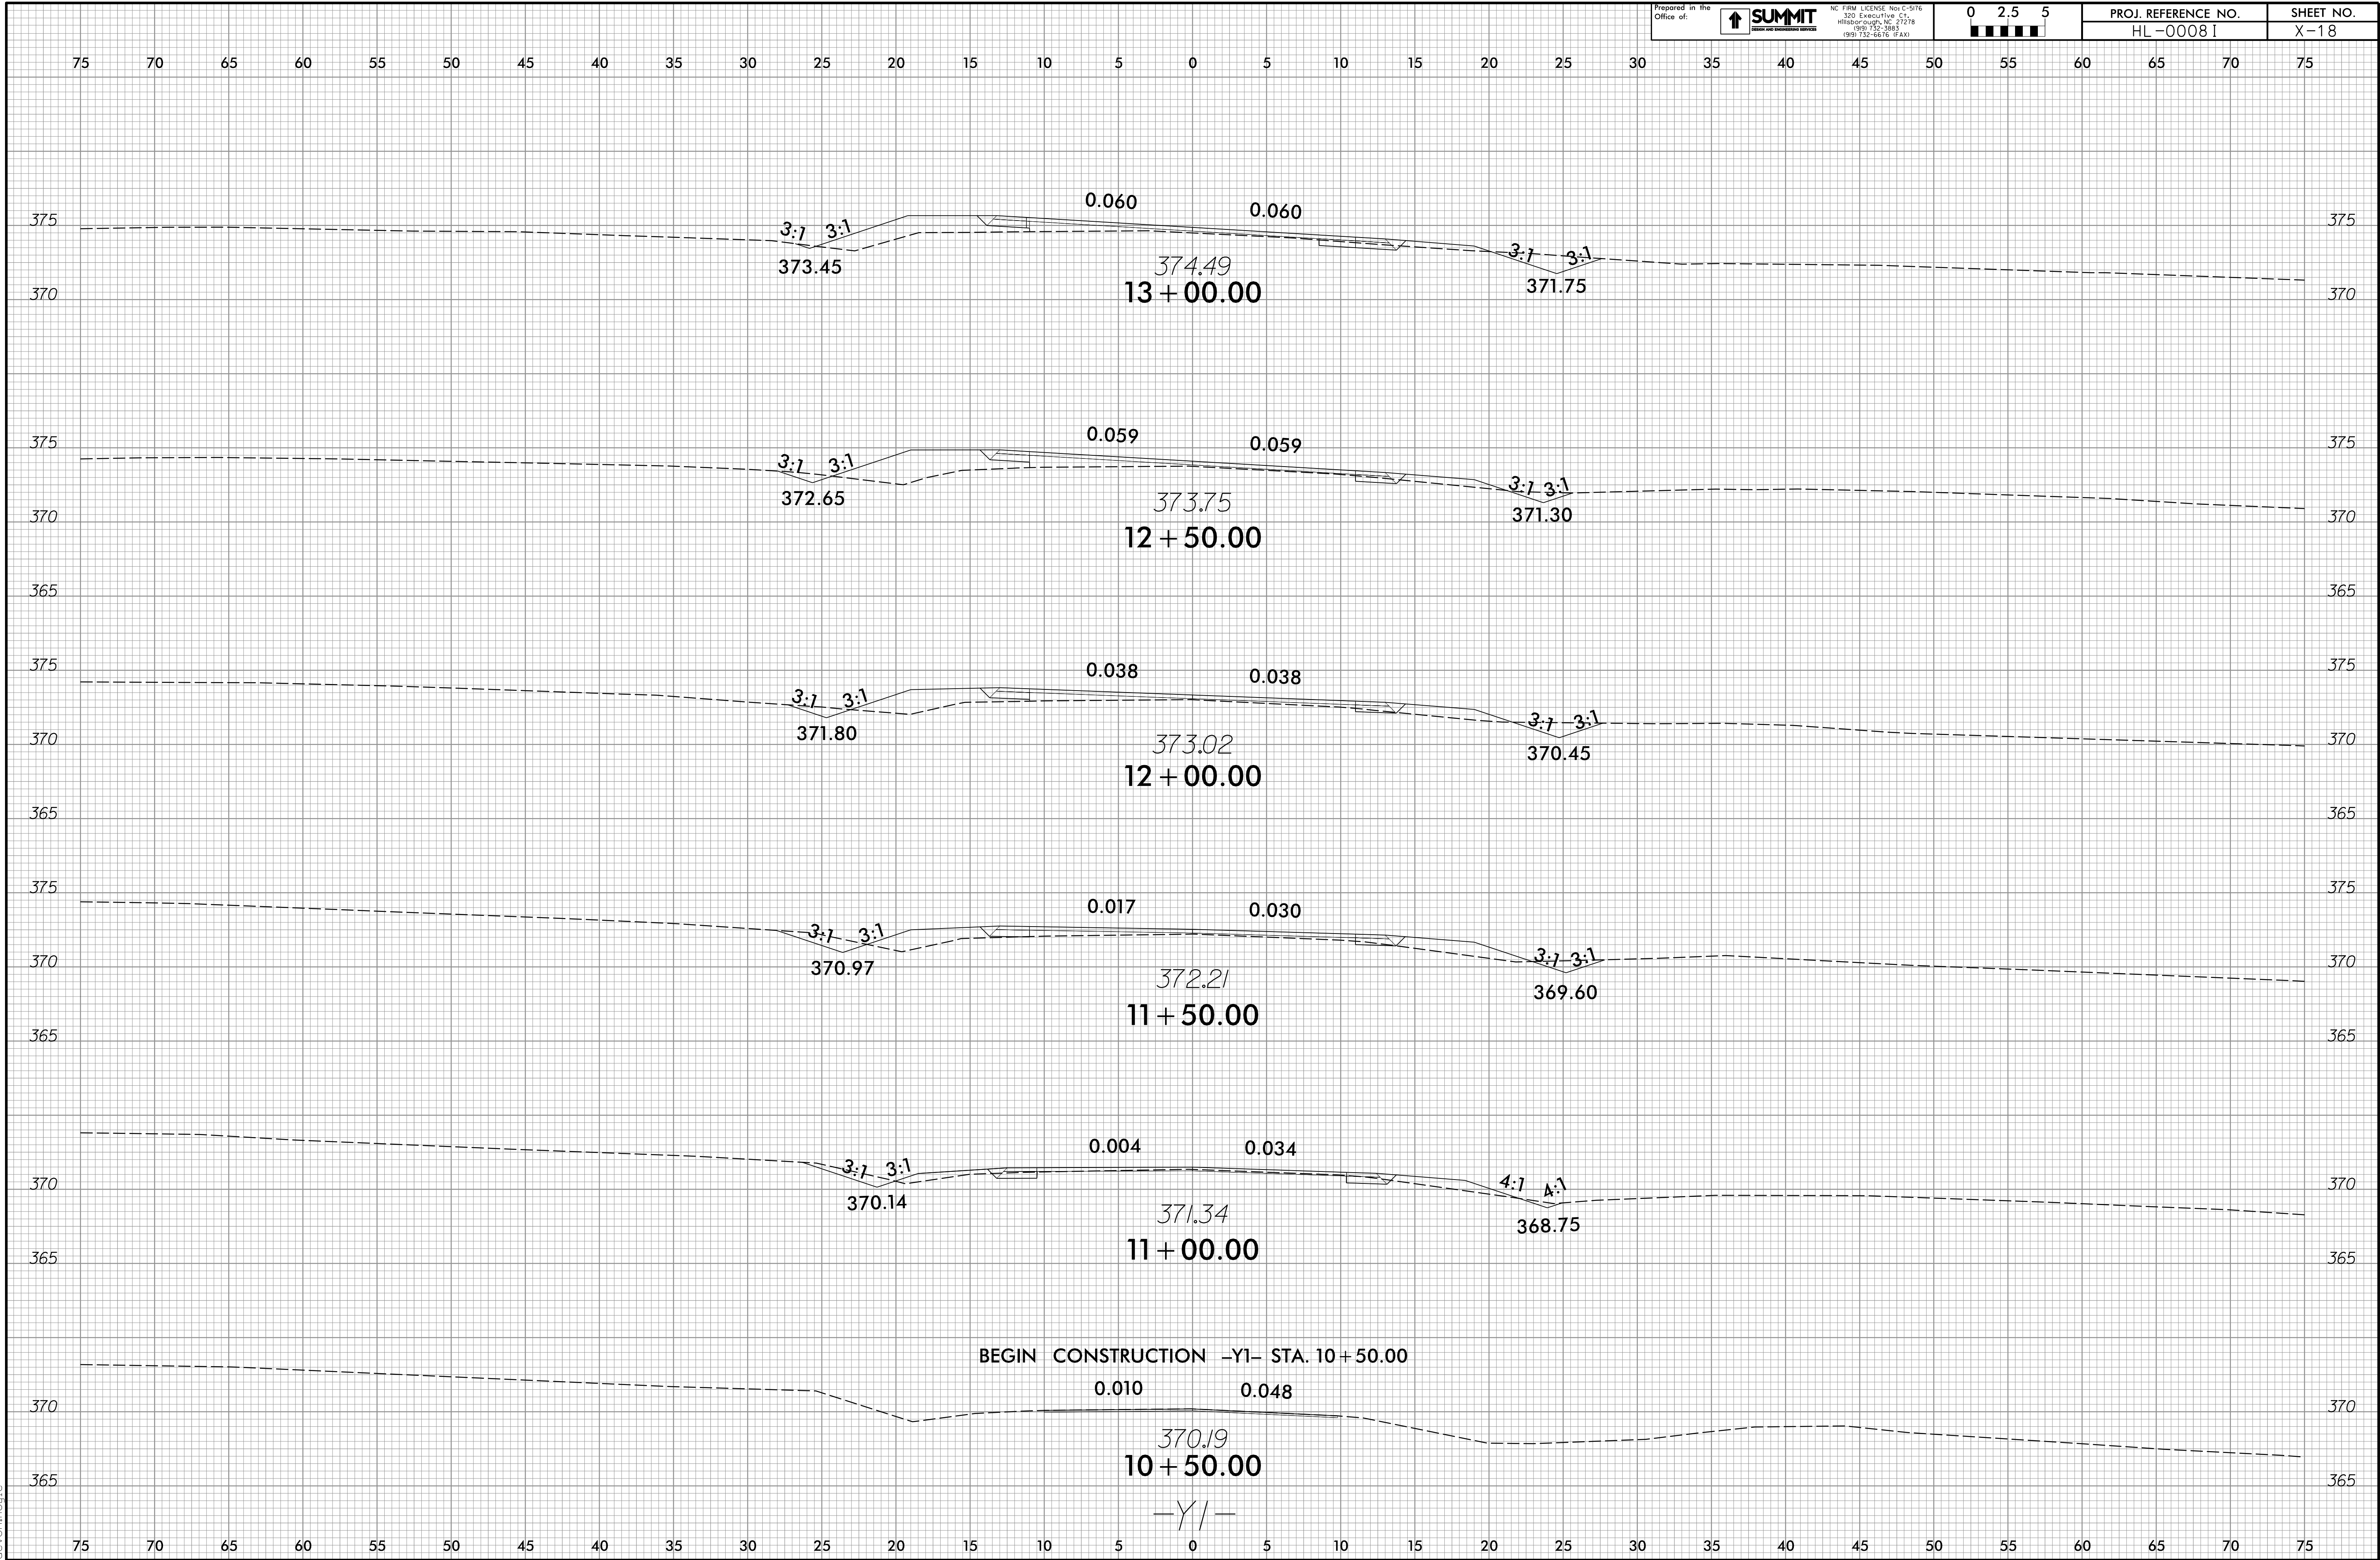

07-AUG-2025 15:15
HL-000081_Rdy_xpl_Y1.dgn
gvon10416

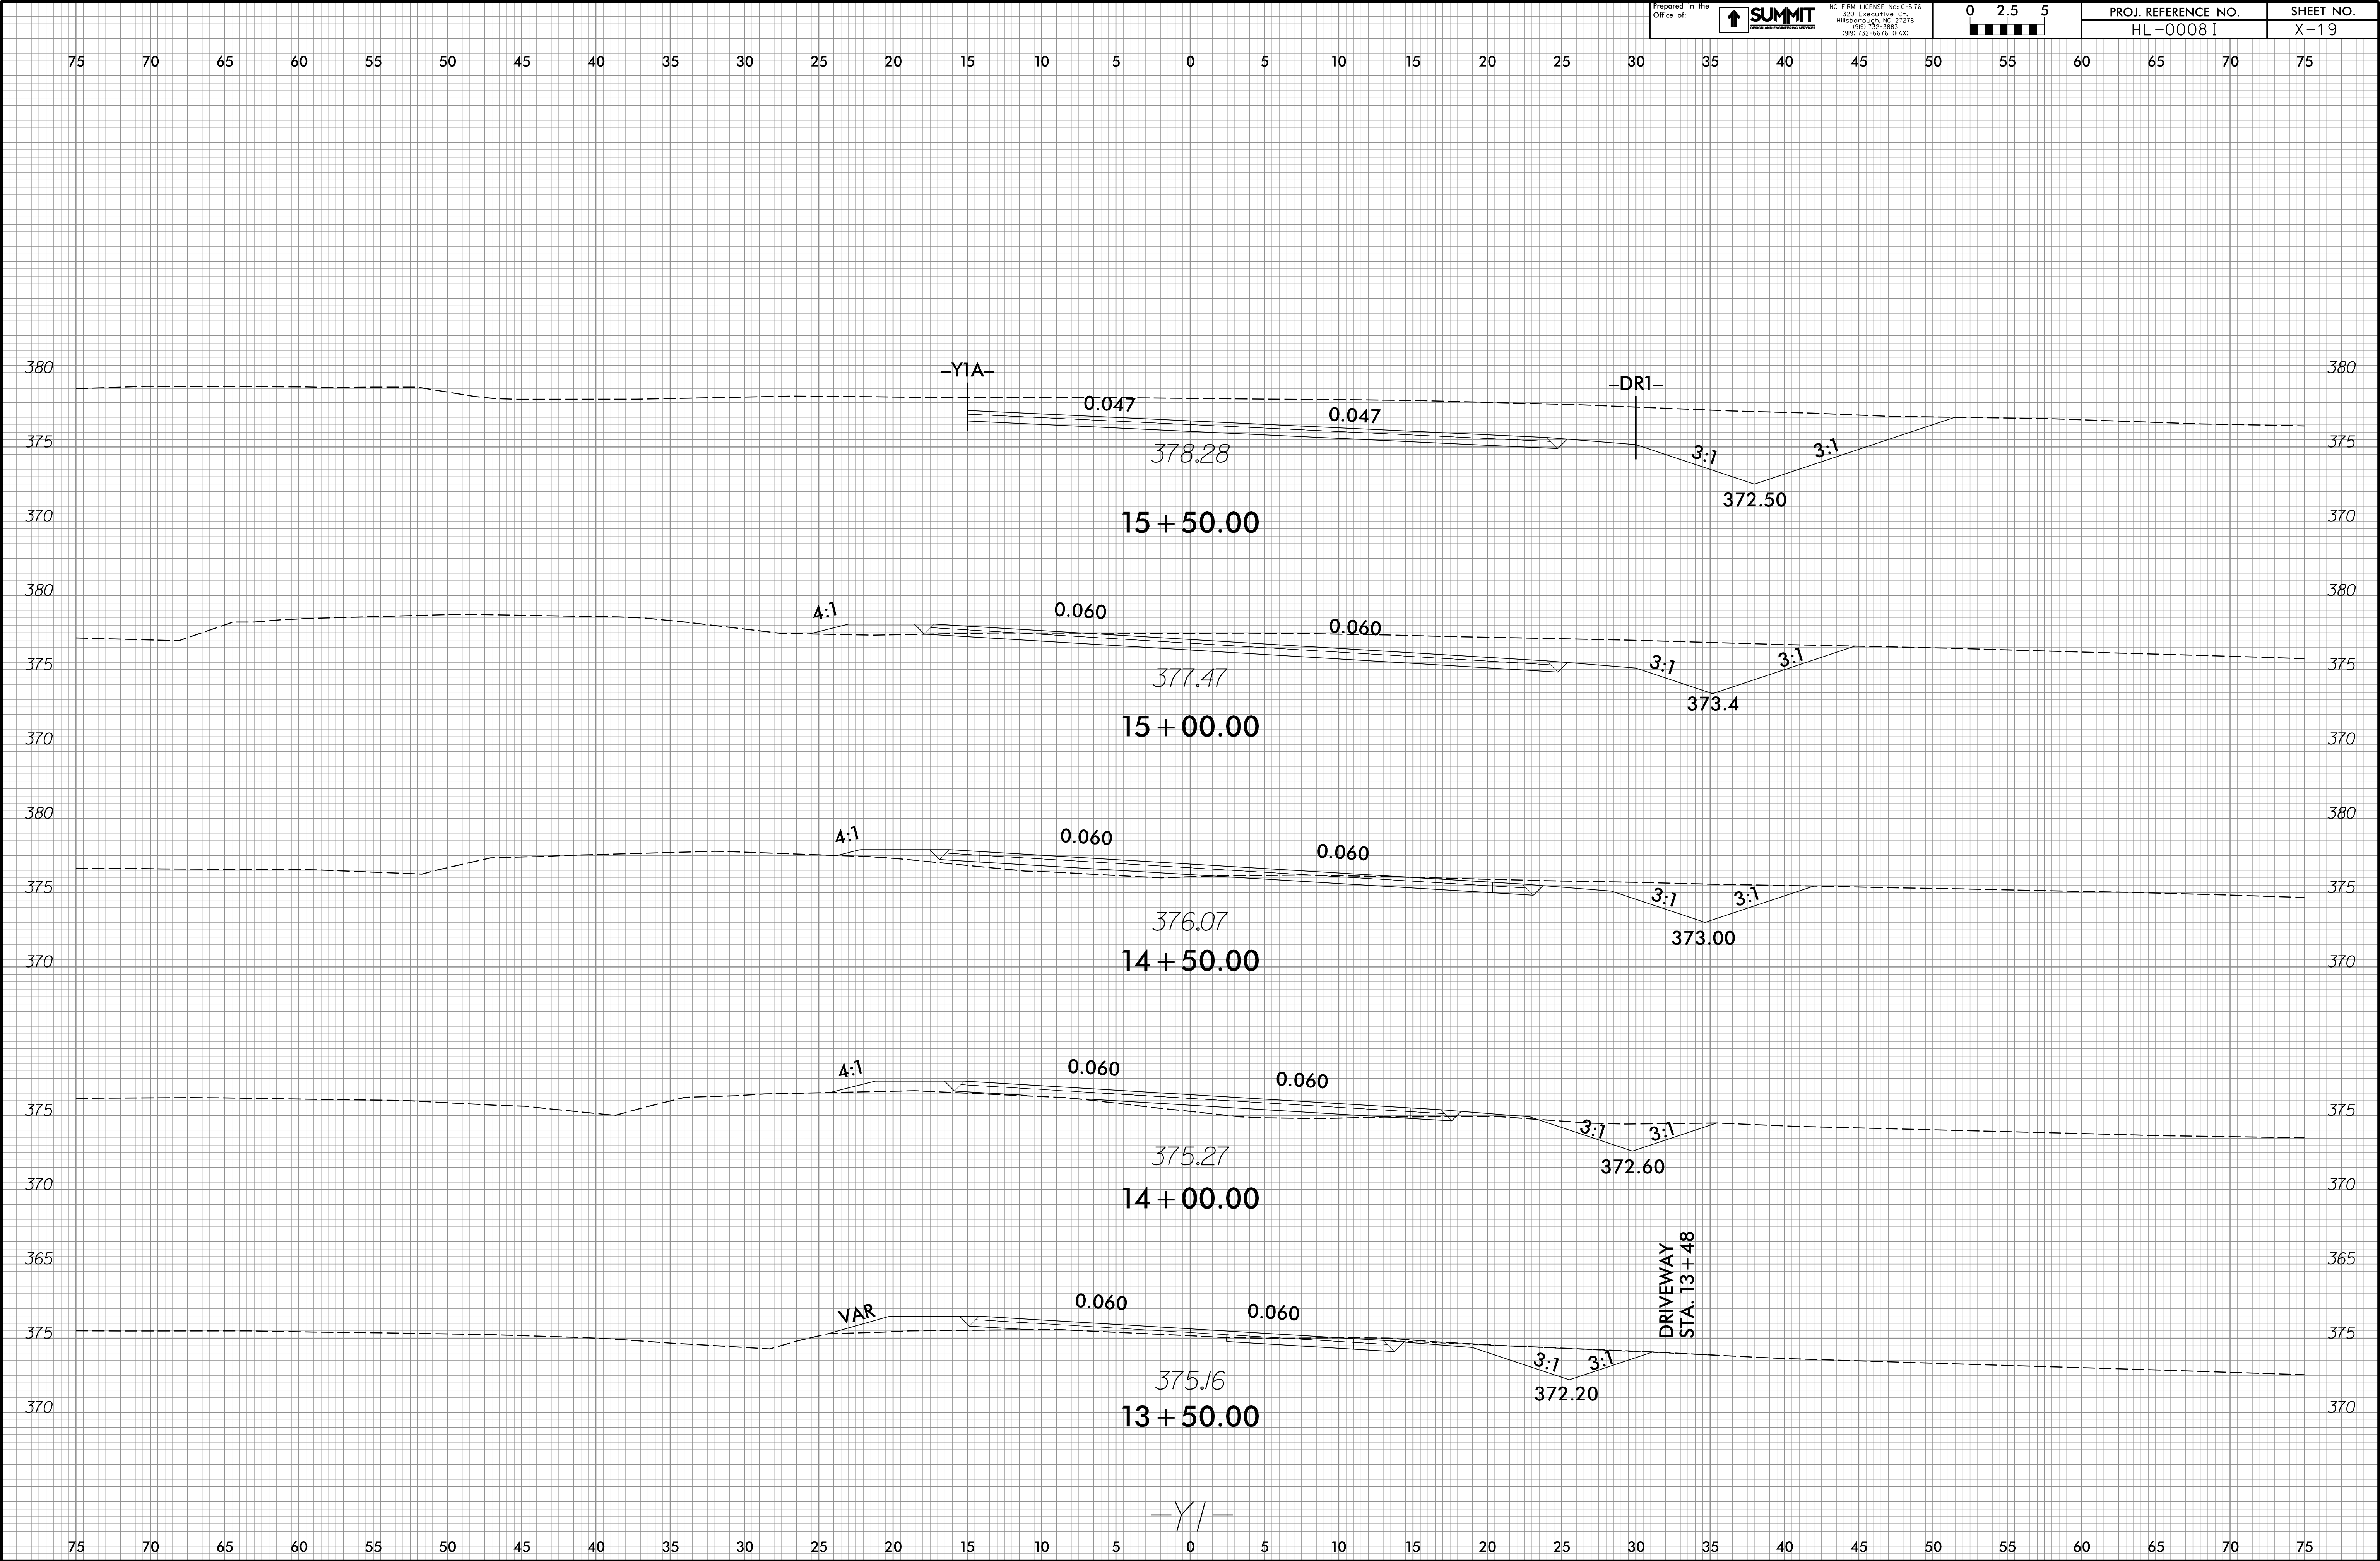

Prepared in the
Office of:




NC FIRM LICENSE Nov C-5176
320 Executive Ct.
Hillsborough, NC 27278
(919) 752-3883
(919) 752-6616 FAX


0 2.5 5
[Scale bar]

PROJ. REFERENCE NO.
HL-00081

SHEET NO.
X-19

07-AUG-2025 15:15
HL-000081_Rdy_xpl_Y1.dgn
gvonm1016

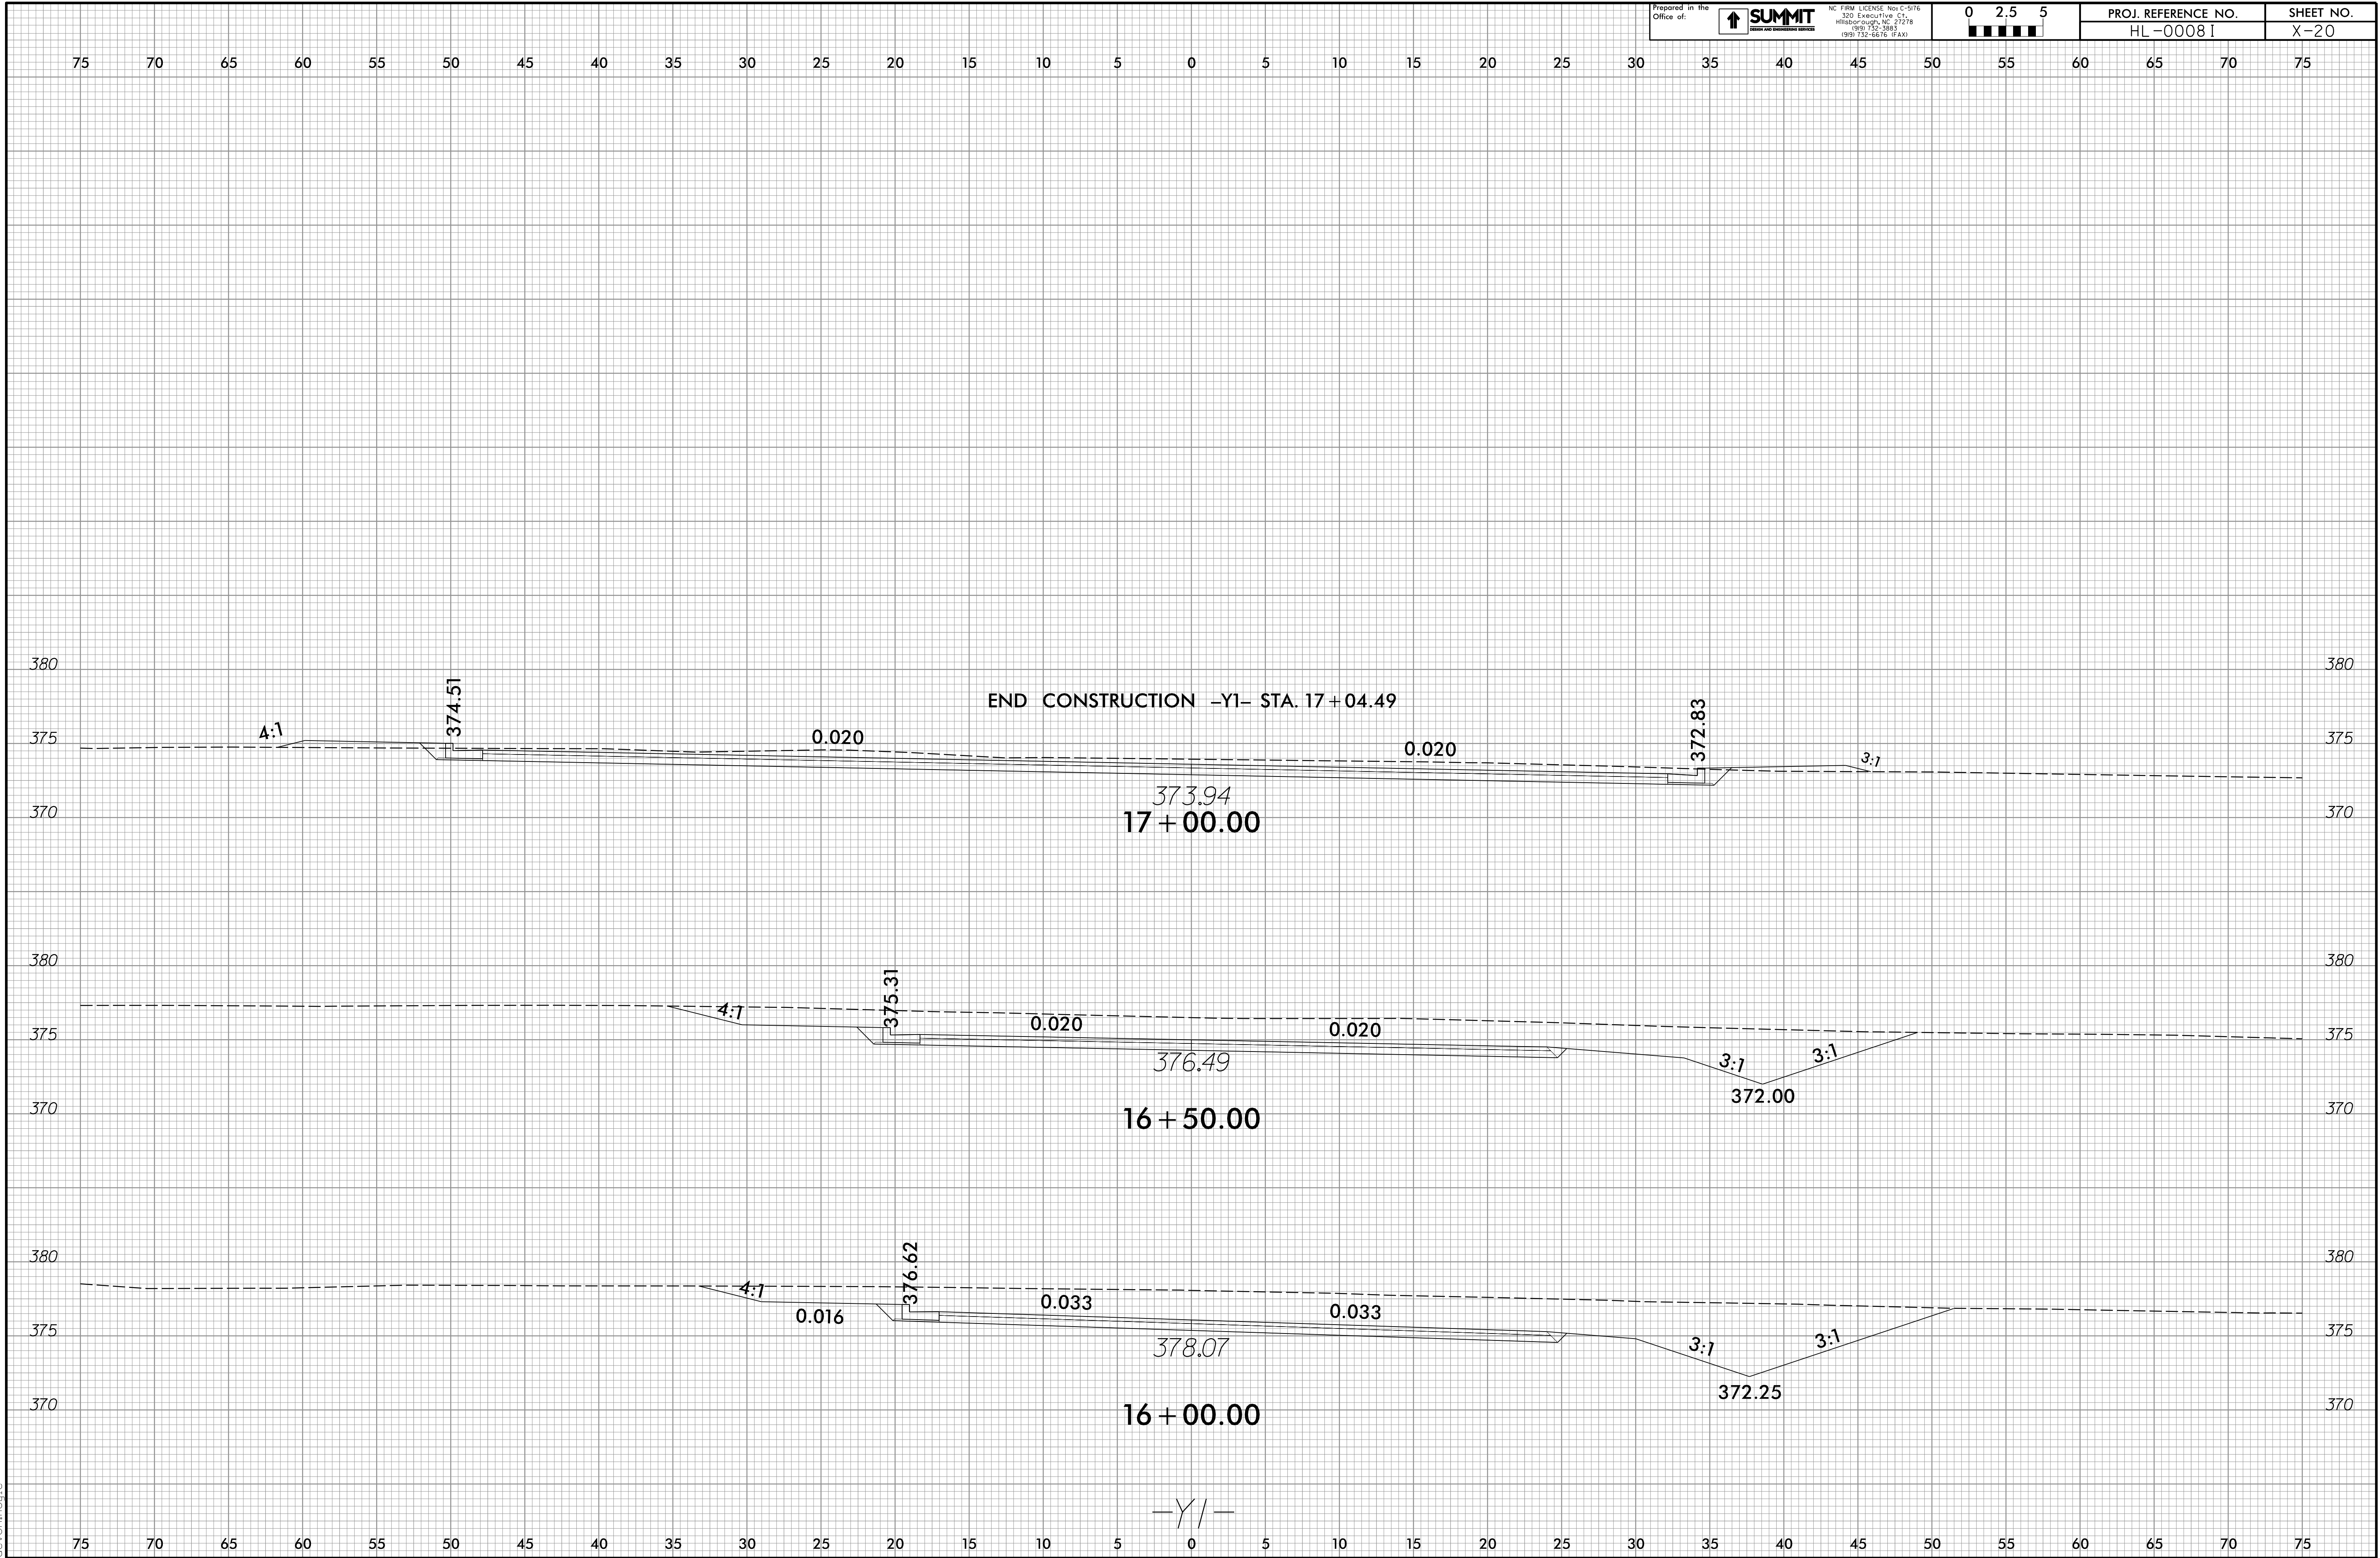

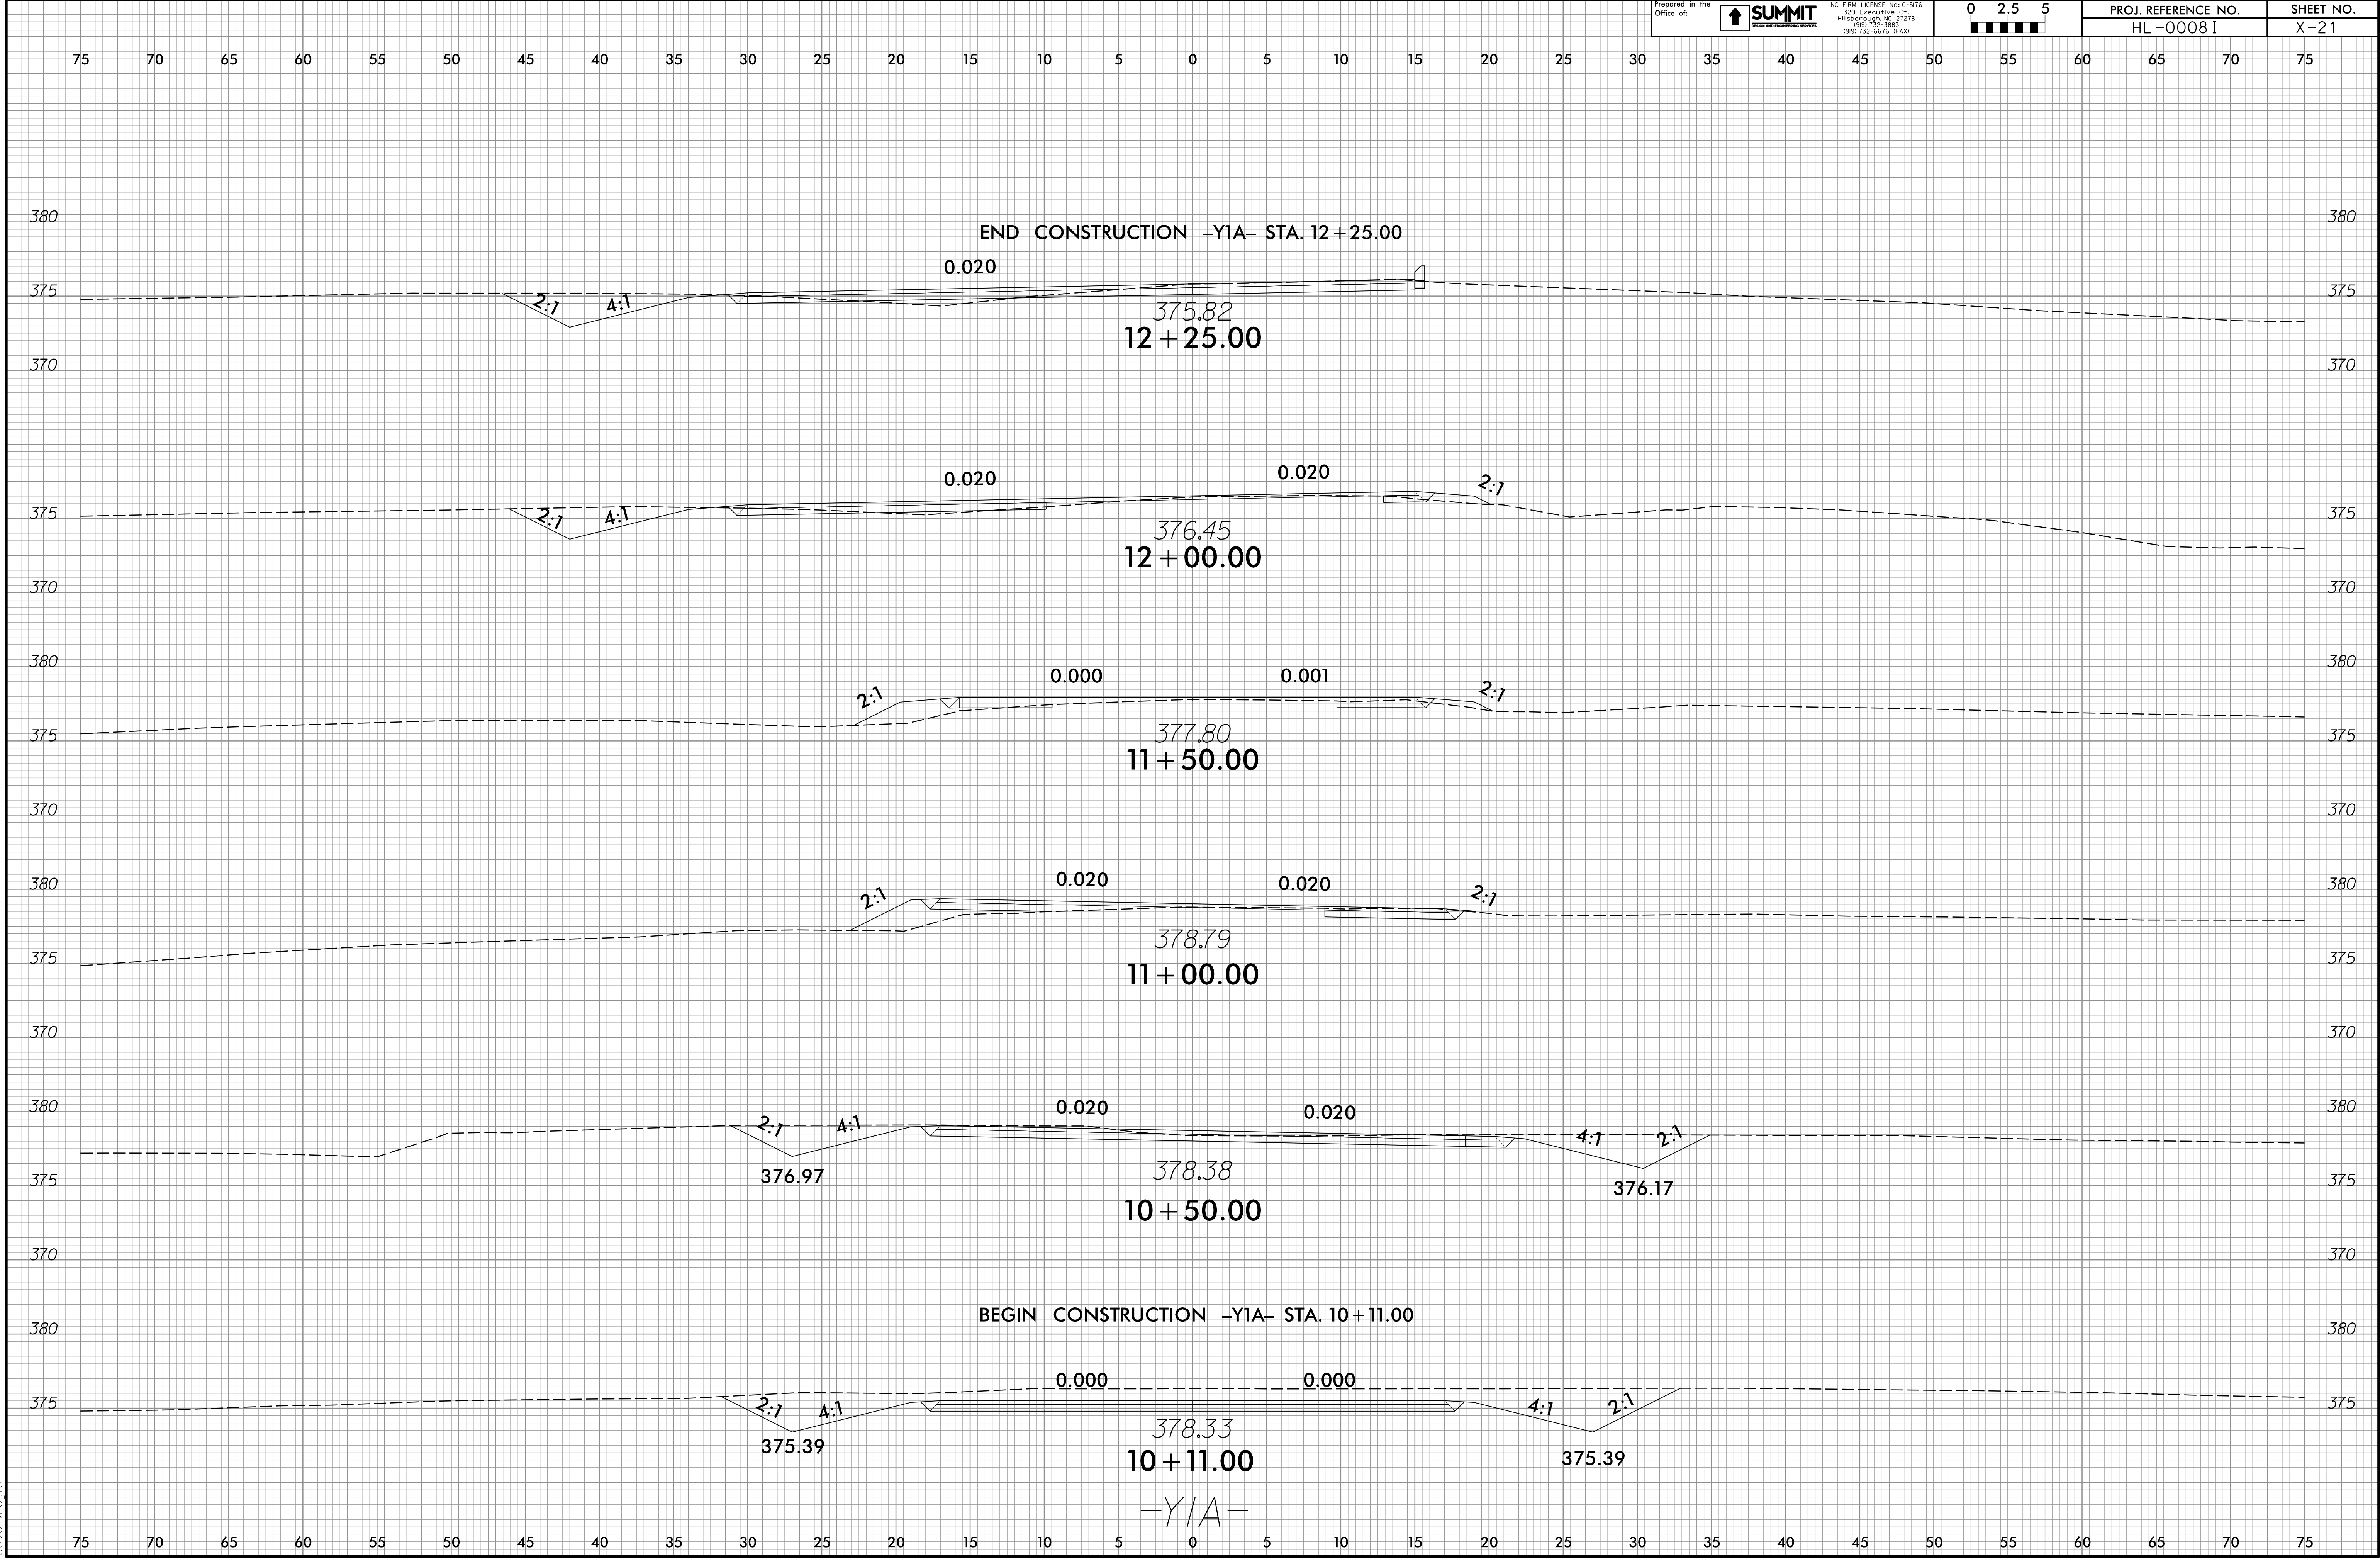

Prepared in the
Office of:




NC FIRM LICENSE NO. C-5176
320 Executive Ct.
Hillsborough, NC 27278
(919) 732-3883
(919) 732-6616 FAX




PROJ. REFERENCE NO.
HL-0008 I

SHEET NO.
X-22

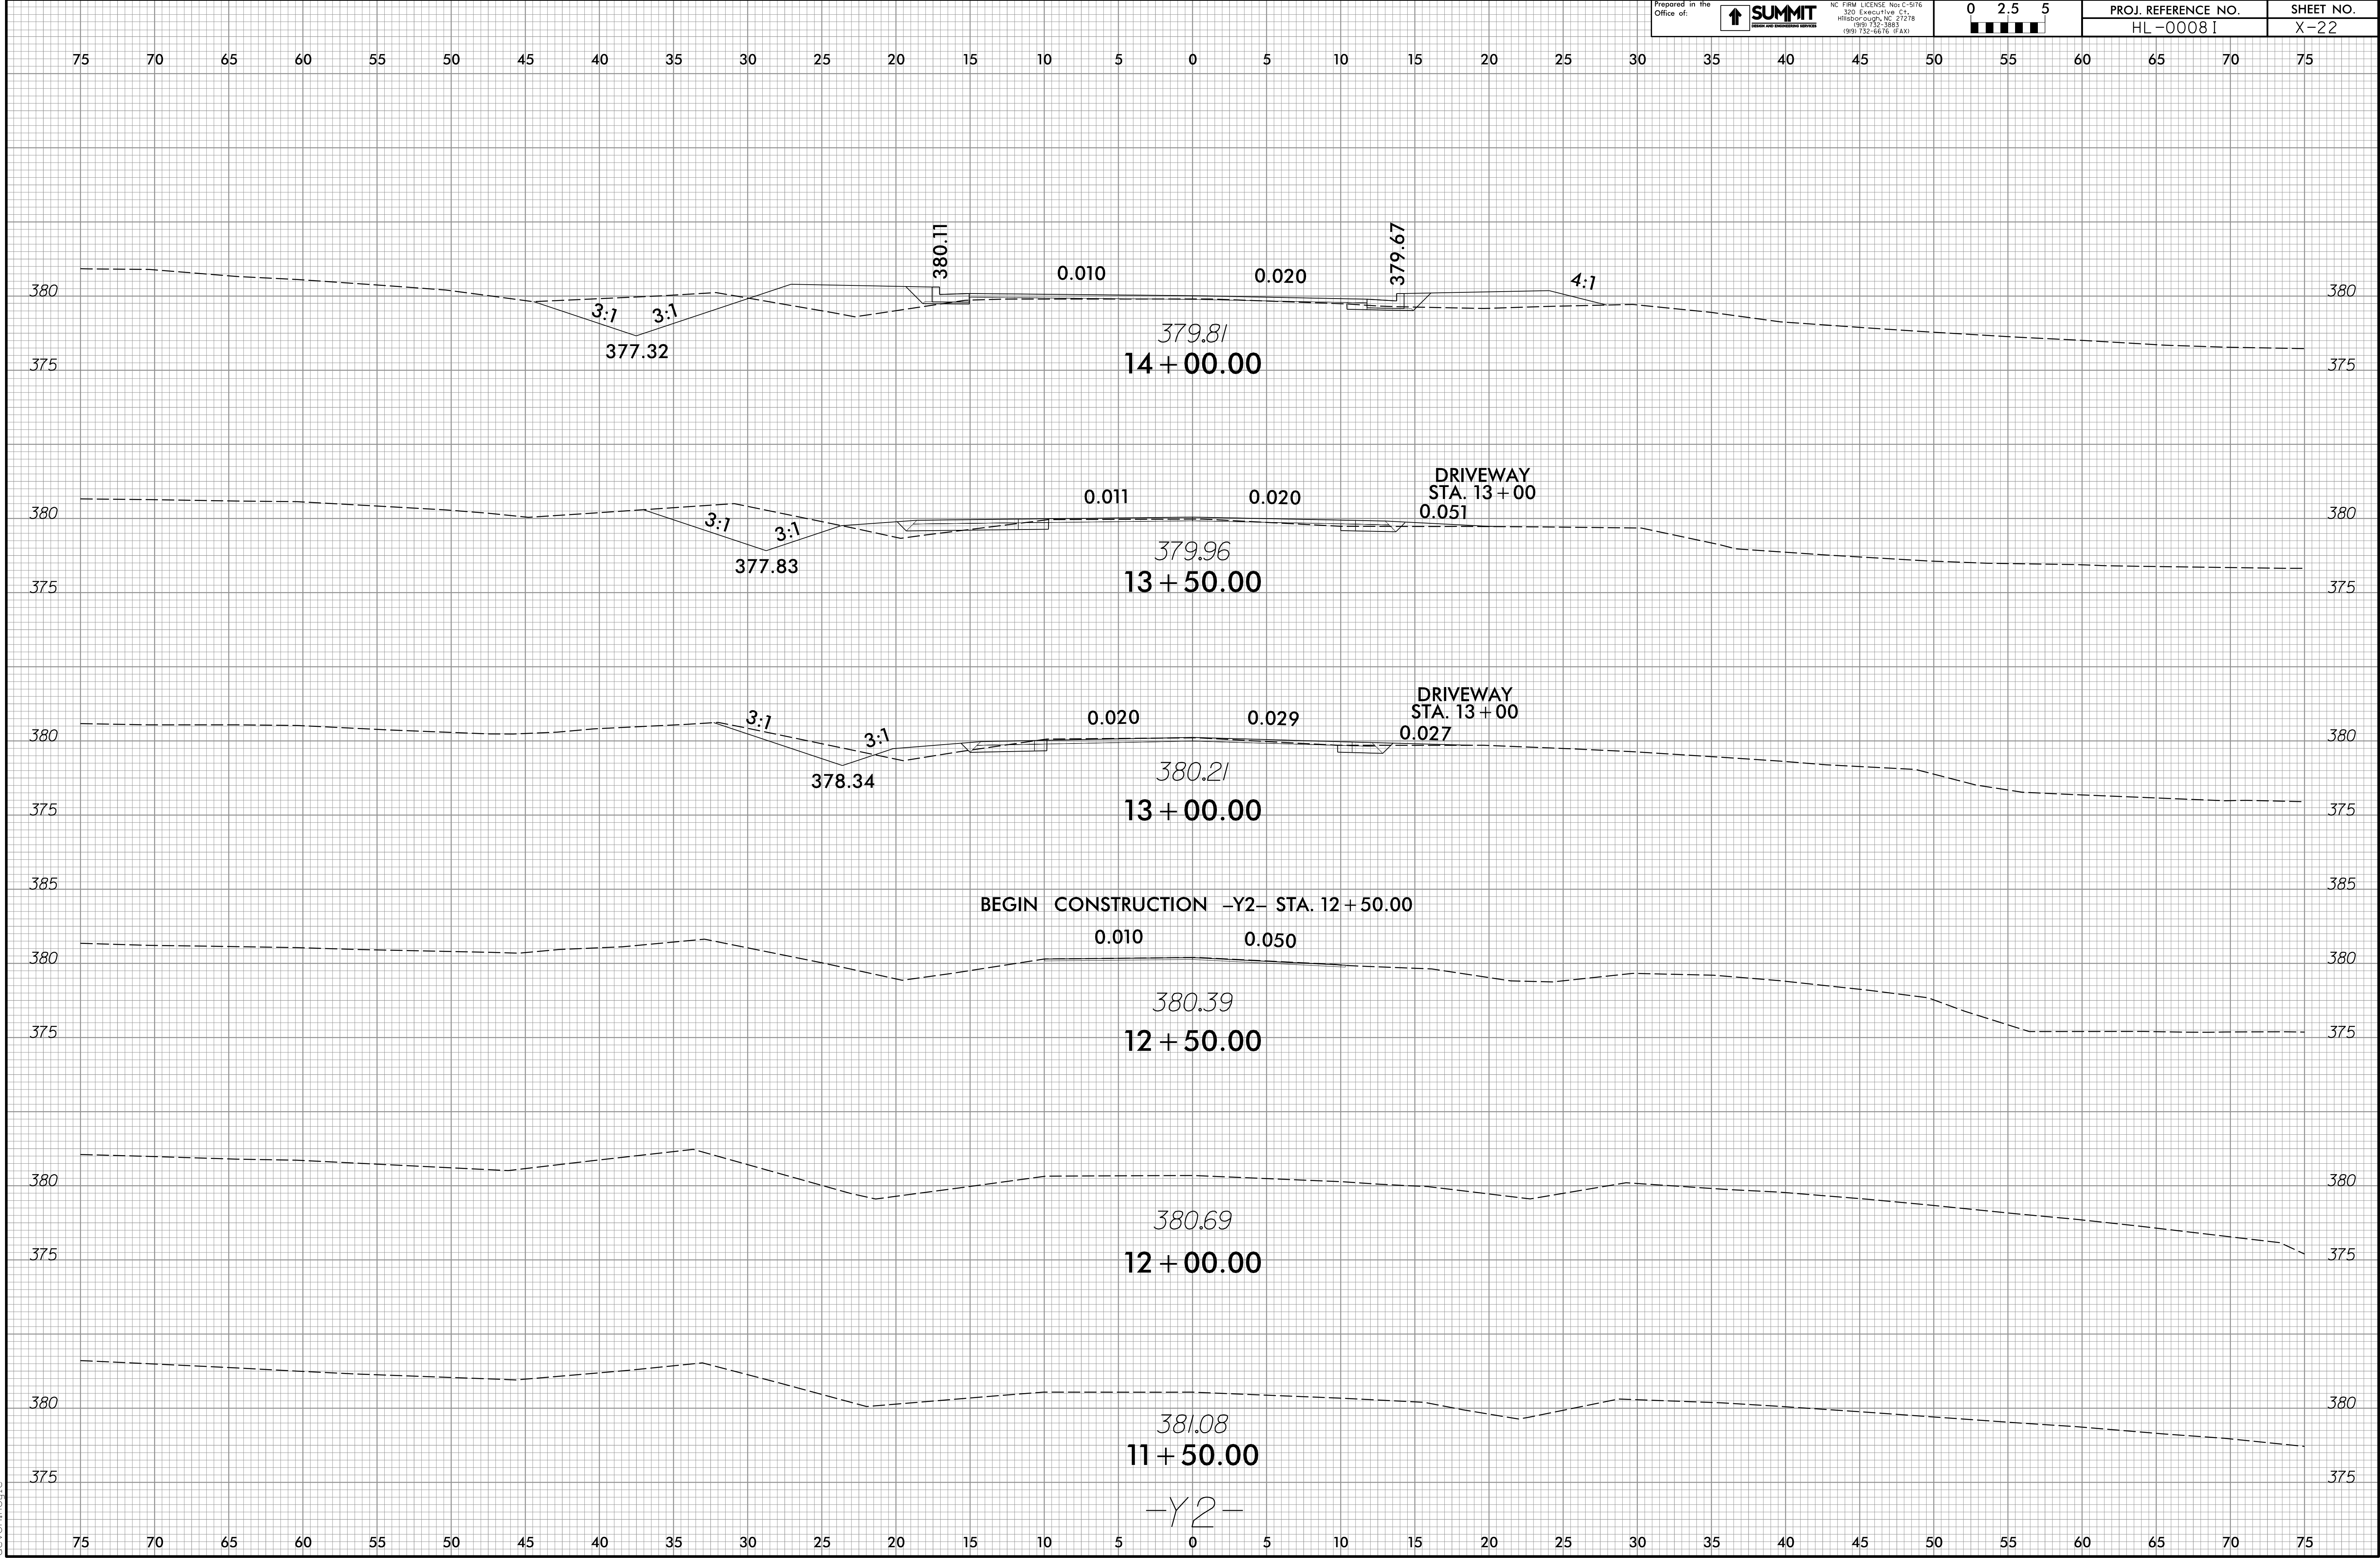


07-AUG-2025 15:15
HL-000081_Rdy_xpl_Y2.dgn
gvon:rdg

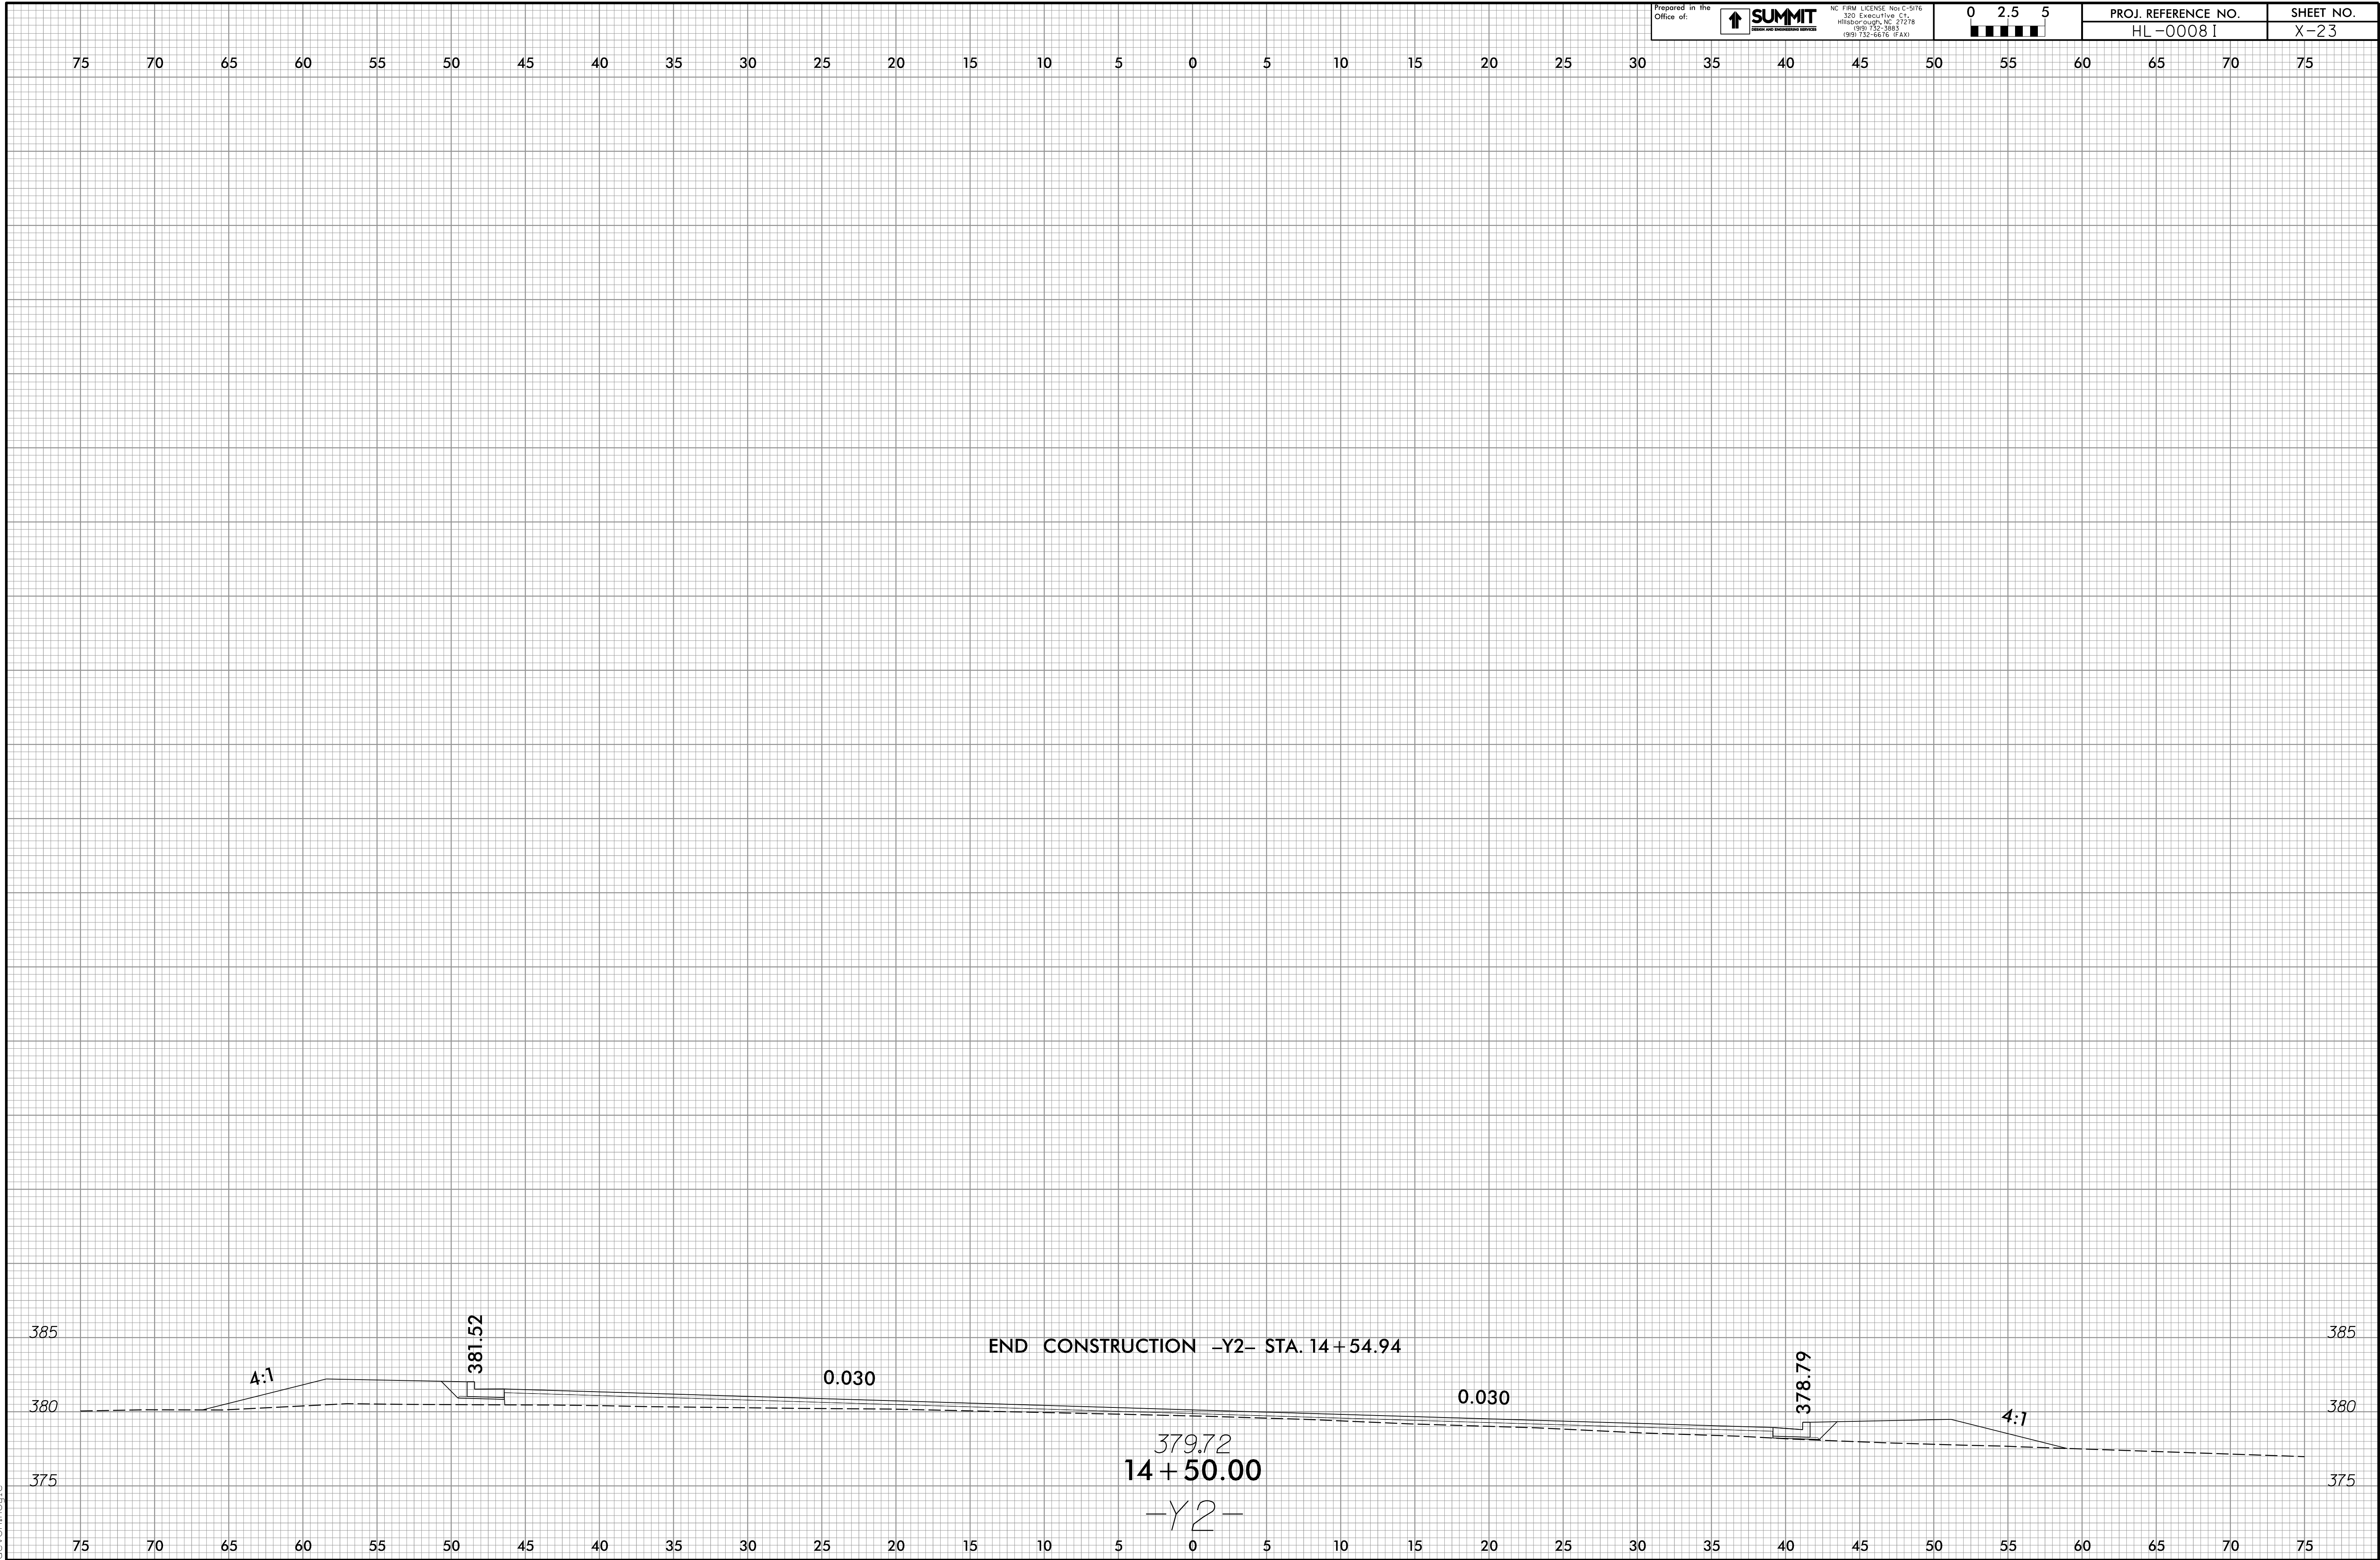



07-AUG-2025 15:15
HL-000081_Rdy_xpl_Y3.dgn
g:\work\00081

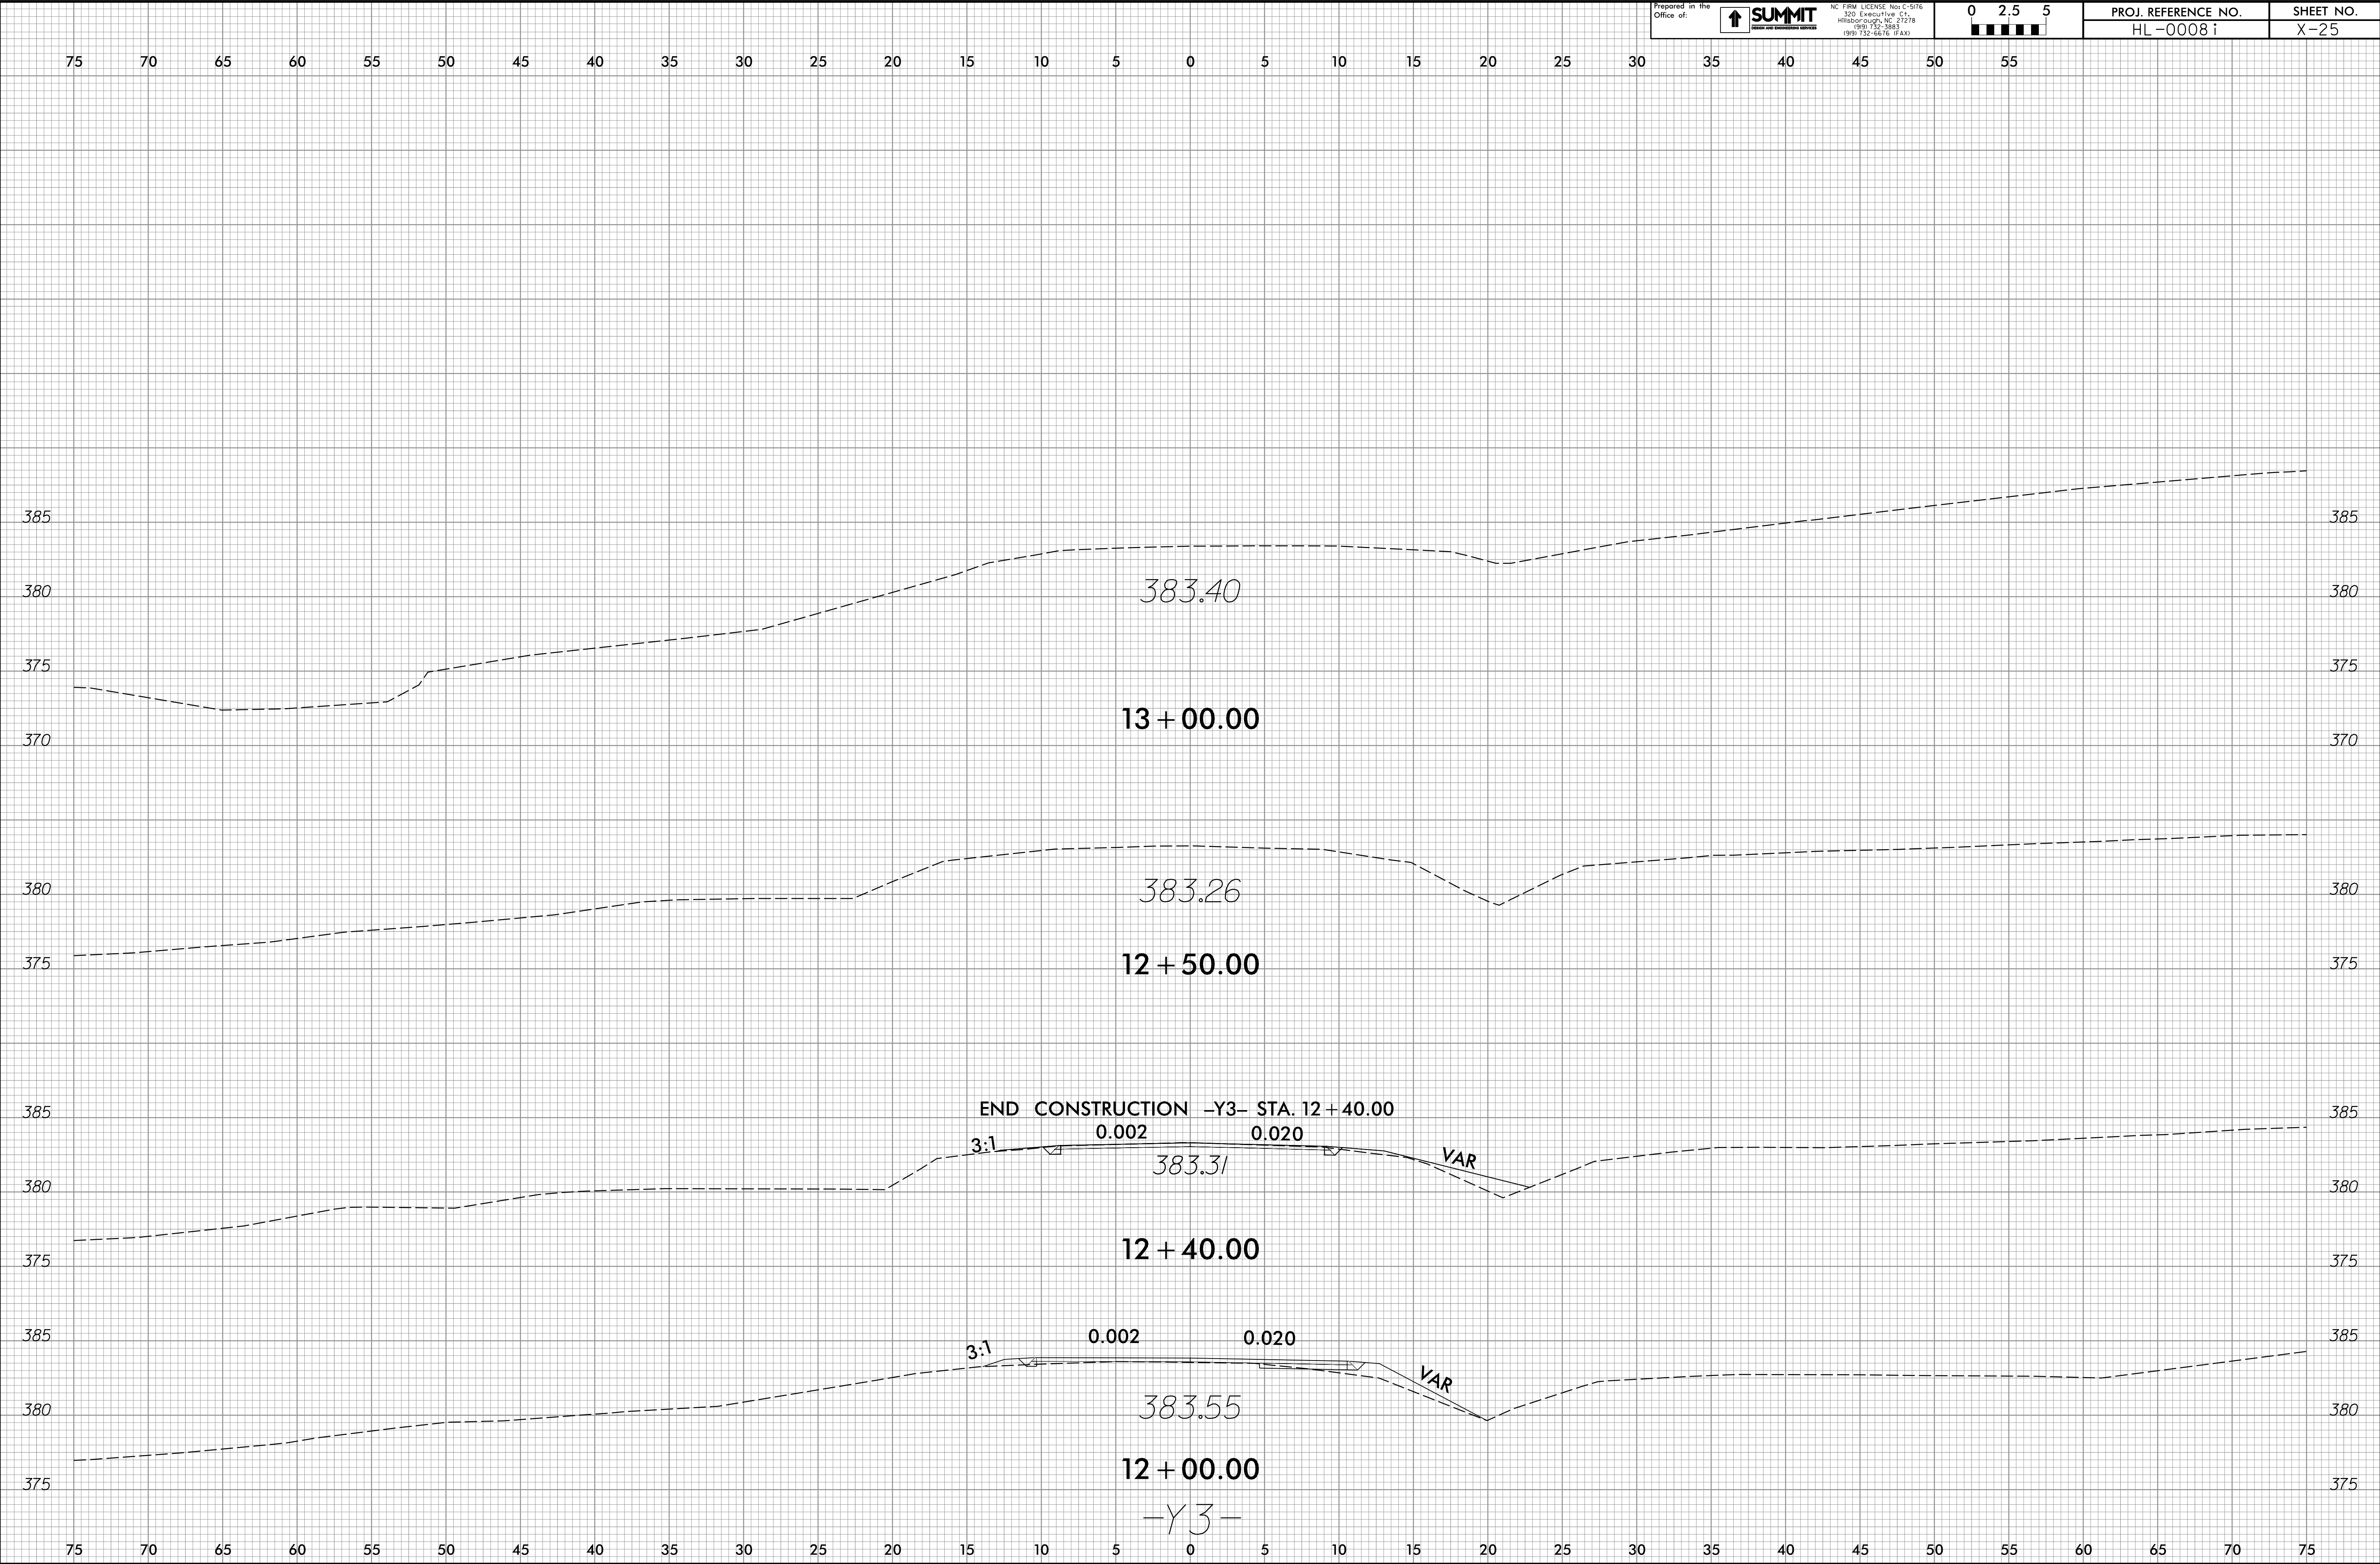

07-AUG-2025 15:15
HL-000081_P04y-xpl_Y3A.dgn
g:\work\0416

