
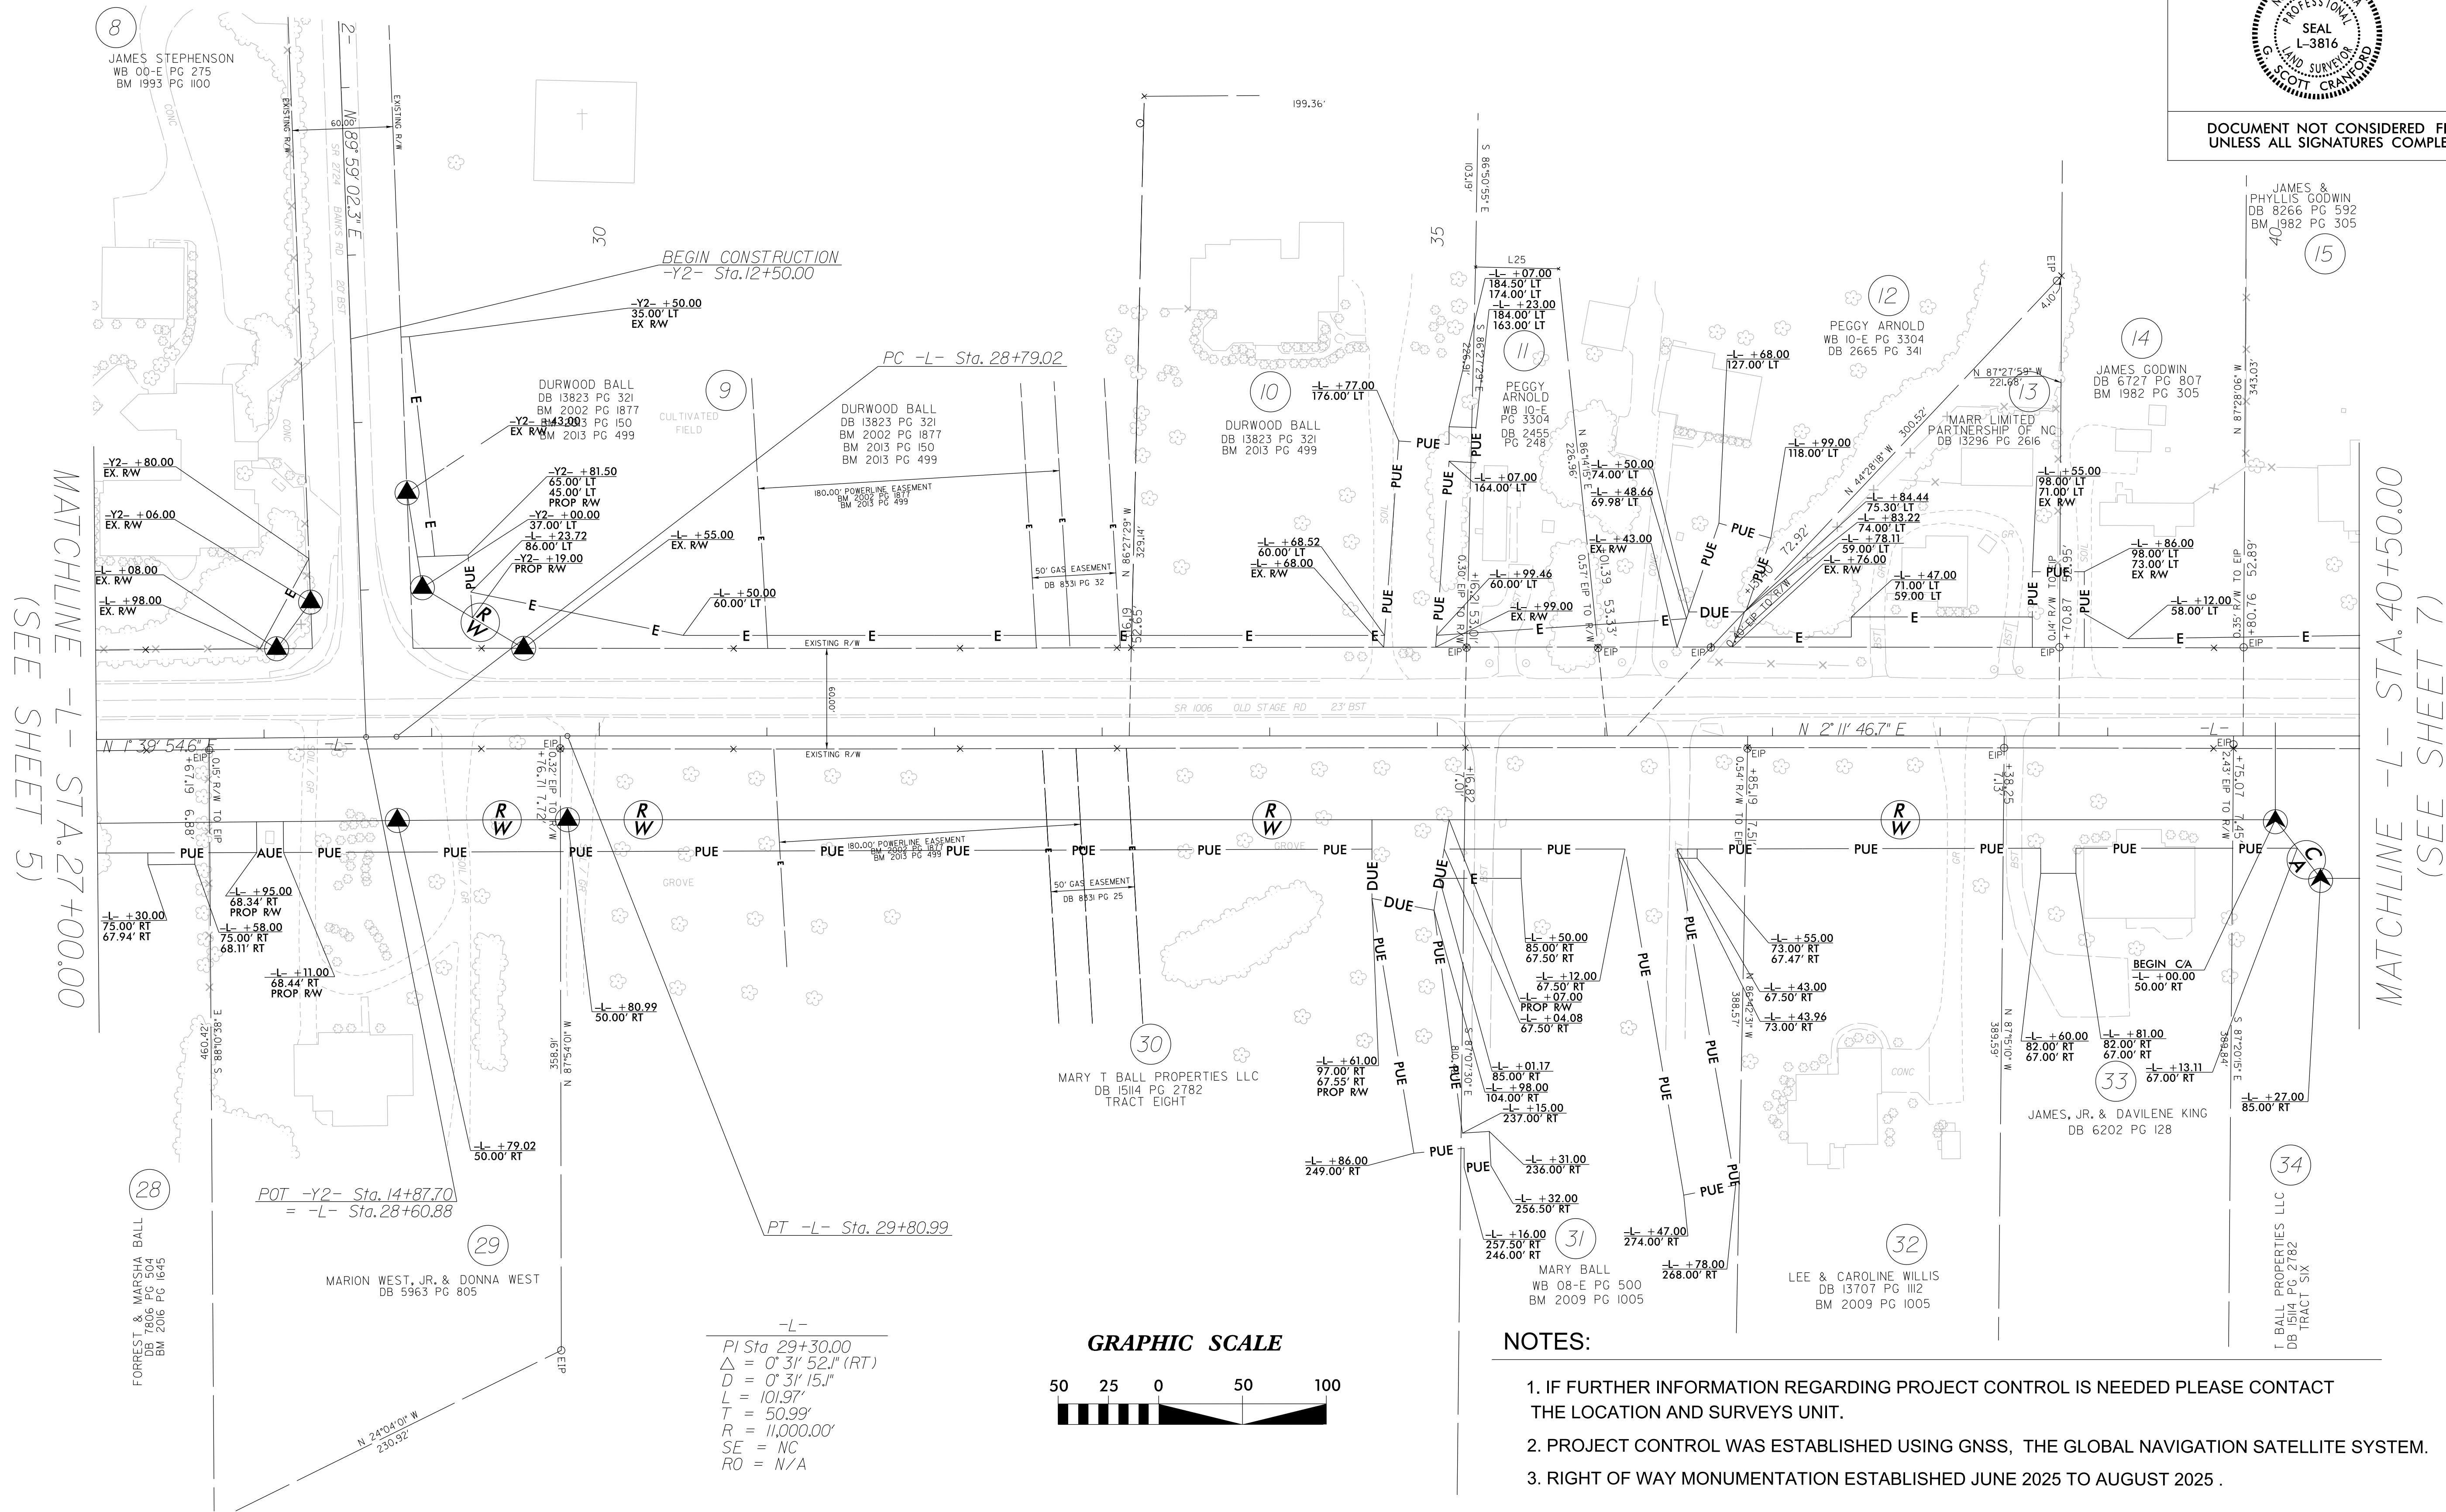


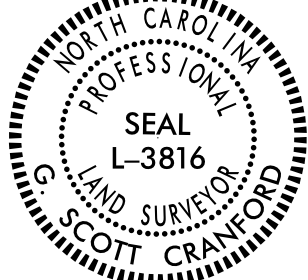

I, G. SCOTT CRANFORD, certify that the right of way and permanent easement monumentation for this project shown herein was completed under my direct and responsible charge from an actual survey made under my supervision; that all horizontal closures had a minimum ratio of precision of 1:10,000 (Class A). Field work was performed from June 30, 2025 to August 29, 2025, and all coordinates are based on NAD83/2011; That this survey was performed to meet the requirements of 21NCAC 56.1600 as applicable.

This 29th day of AUGUST, 2025.
G. Scott Cranford
Professional Land Surveyor L-3816

PROJECT REFERENCE NO.	SHEET NO.
HL-00081	RW06
Location and Surveys	
 NIVS ENGINEERS & CONSULTANTS, INC. 2380 PINESTYNE PARKWAY, SUITE 100 CARY, NC 27519 P: 919.851.1952 www.niv5.com NO. LICENSED: 40-2181 Territory: CARY, Engineers & Consultants	
PROJECT SURVEYOR 	
DOCUMENT NOT CONSIDERED FINAL UNLESS ALL SIGNATURES COMPLETED	

NOTES:

1. IF FURTHER INFORMATION REGARDING PROJECT CONTROL IS NEEDED PLEASE CONTACT THE LOCATION AND SURVEYS UNIT.
2. PROJECT CONTROL WAS ESTABLISHED USING GNSS, THE GLOBAL NAVIGATION SATELLITE SYSTEM.
3. RIGHT OF WAY MONUMENTATION ESTABLISHED JUNE 2025 TO AUGUST 2025 .