


TIP NO.		SHEET NO.	
HL-00081		SIGN-4	
DocuSigned by: <i>Smith E. Japane</i> B01026BCE7C7B468...			
APPROVED:			
DATE: 9/8/2025			
SEAL			
			
DOCUMENT NOT CONSIDERED FINAL UNLESS ALL SIGNATURES COMPLETED			
Prepared in the Office of:		NC FIRM LICENSE No. C-5176 320 Executive Ct. Hillsborough, NC 27118 (919) 732-5885 (919) 732-6676 (FAX)	
 DIVISION OF REVENUE AND GENERAL SERVICES		SUMMIT SOLUTIONS	

- ```

1 SIGN ERECTION, TYPE E (GROUND MOUNTED)
2 SIGN ERECTION, RELOCATE TYPE D (GROUND MOUNTED)
3 SIGN ERECTION, RELOCATE TYPE E (GROUND MOUNTED)
4 DISPOSAL OF SIGN SYSTEM, TYPE E
5 DISPOSAL OF SUPPORT, U-CHANNEL

```

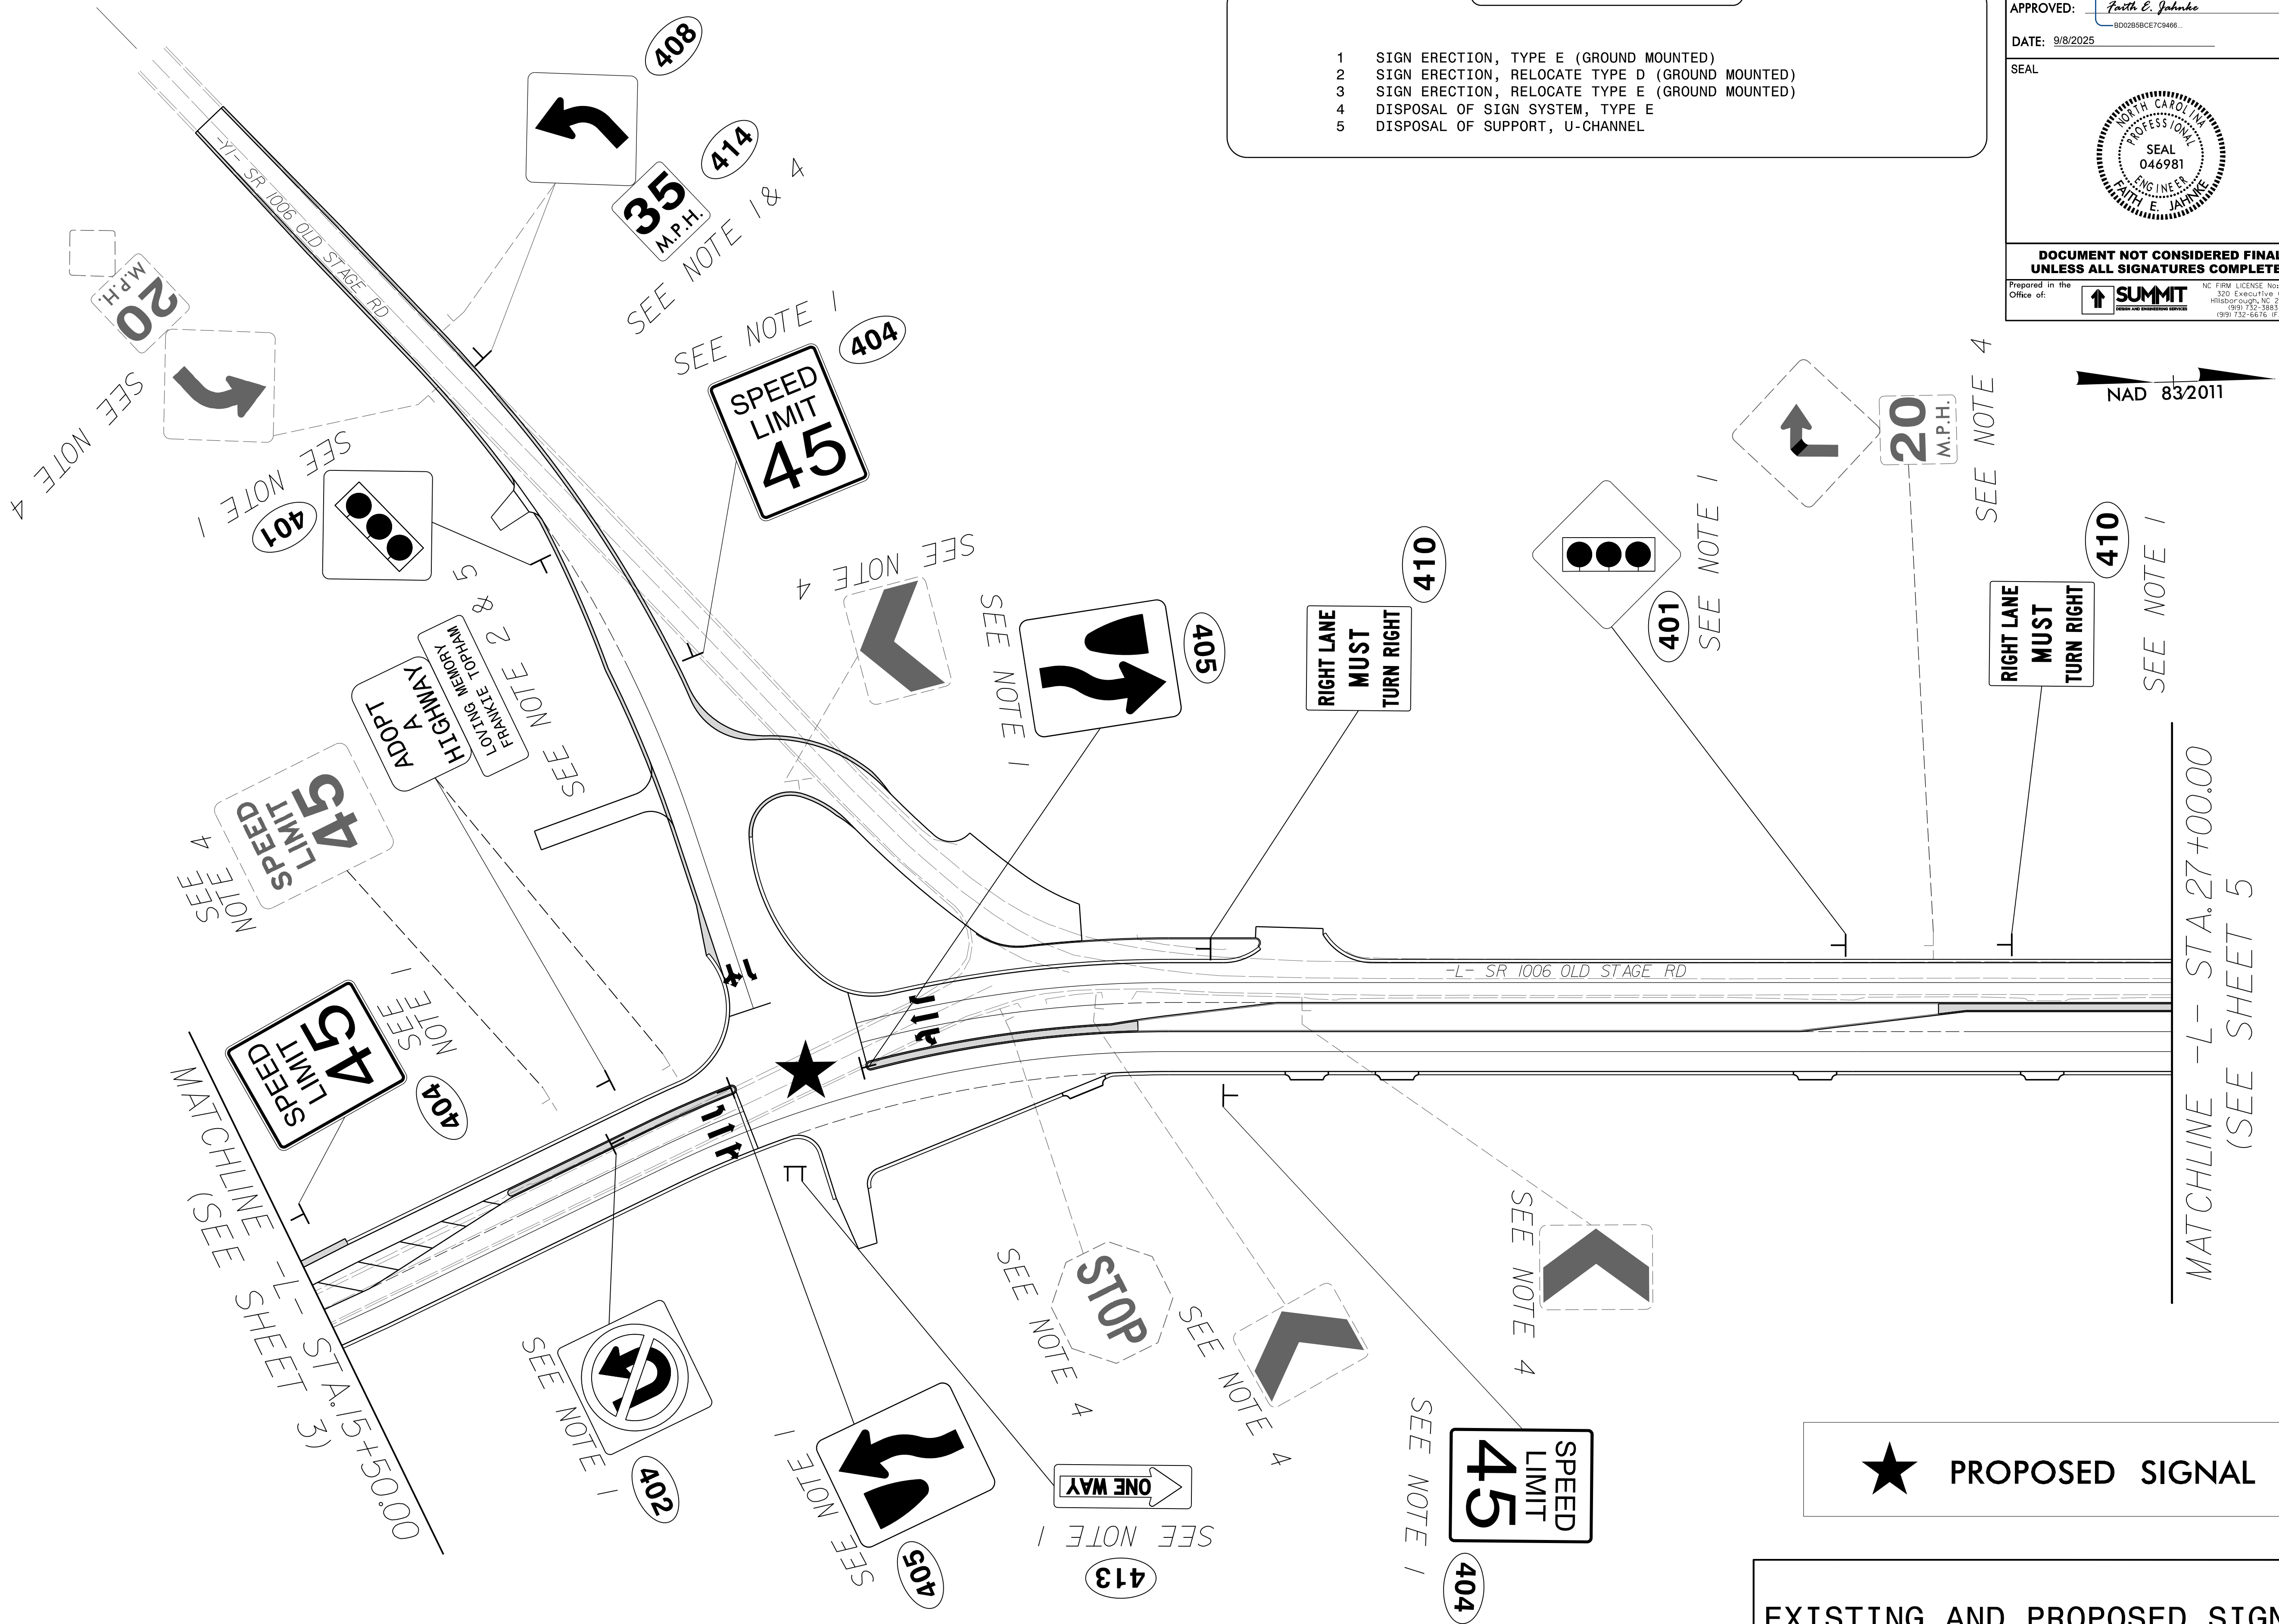

## EXISTING AND PROPOSED SIGNS