

TIP NO.
HL-00081


SHEET NO.
SIGN-5

DocuSigned by:
Faith Jahnske
8002858CE7C9466

APPROVED:

DATE: 9/29/2025

SEAL

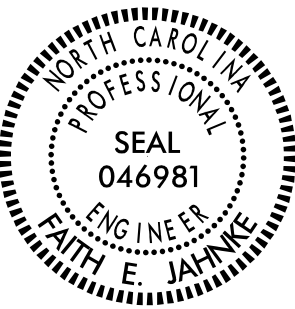

DOCUMENT NOT CONSIDERED FINAL
UNLESS ALL SIGNATURES COMPLETED

Prepared in the
Office of:



Summit
ENGINEERING & CONSTRUCTION

NC FIRM LICENSE No. C-5176
320 Executive Dr.
Hillsborough, NC 27278
(919) 732-2885
(919) 732-6616 (FAX)

PROJECT NOTES

1 SIGN ERECTION, TYPE E (GROUND MOUNTED)

2 SIGN ERECTION, RELOCATE TYPE D (GROUND MOUNTED)

3 SIGN ERECTION, RELOCATE TYPE E (GROUND MOUNTED)

4 DISPOSAL OF SIGN SYSTEM, TYPE E

5 DISPOSAL OF SUPPORT, U-CHANNEL

★ PROPOSED SIGNAL

EXISTING AND PROPOSED SIGNS

Diagram illustrating the intersection of SR 1006 Old Stage Rd and SR 2724 Banks Rd. The diagram shows the layout of existing and proposed traffic signs and speed limits.

Signs and Speed Limits:

- SR 1006 Old Stage Rd:** Speed Limit 45 (404), Stop (401), Yield (409), and various directional signs (405, 406, 402, 403, 412, 413).
- SR 2724 Banks Rd:** Speed Limit 45 (404), Stop (401), Yield (409), and various directional signs (405, 406, 402, 403, 412, 413).

Notes:

- REPLACE IN PLACE, SEE NOTE 1 & 4
- SEE NOTE 1
- SEE NOTE 4

Matchlines:

- MATCHLINE -L- STA. 27+00.00 (SEE SHEET 4)
- MATCHLINE -L- STA. 40+50.00 (SEE SHEET 6)