


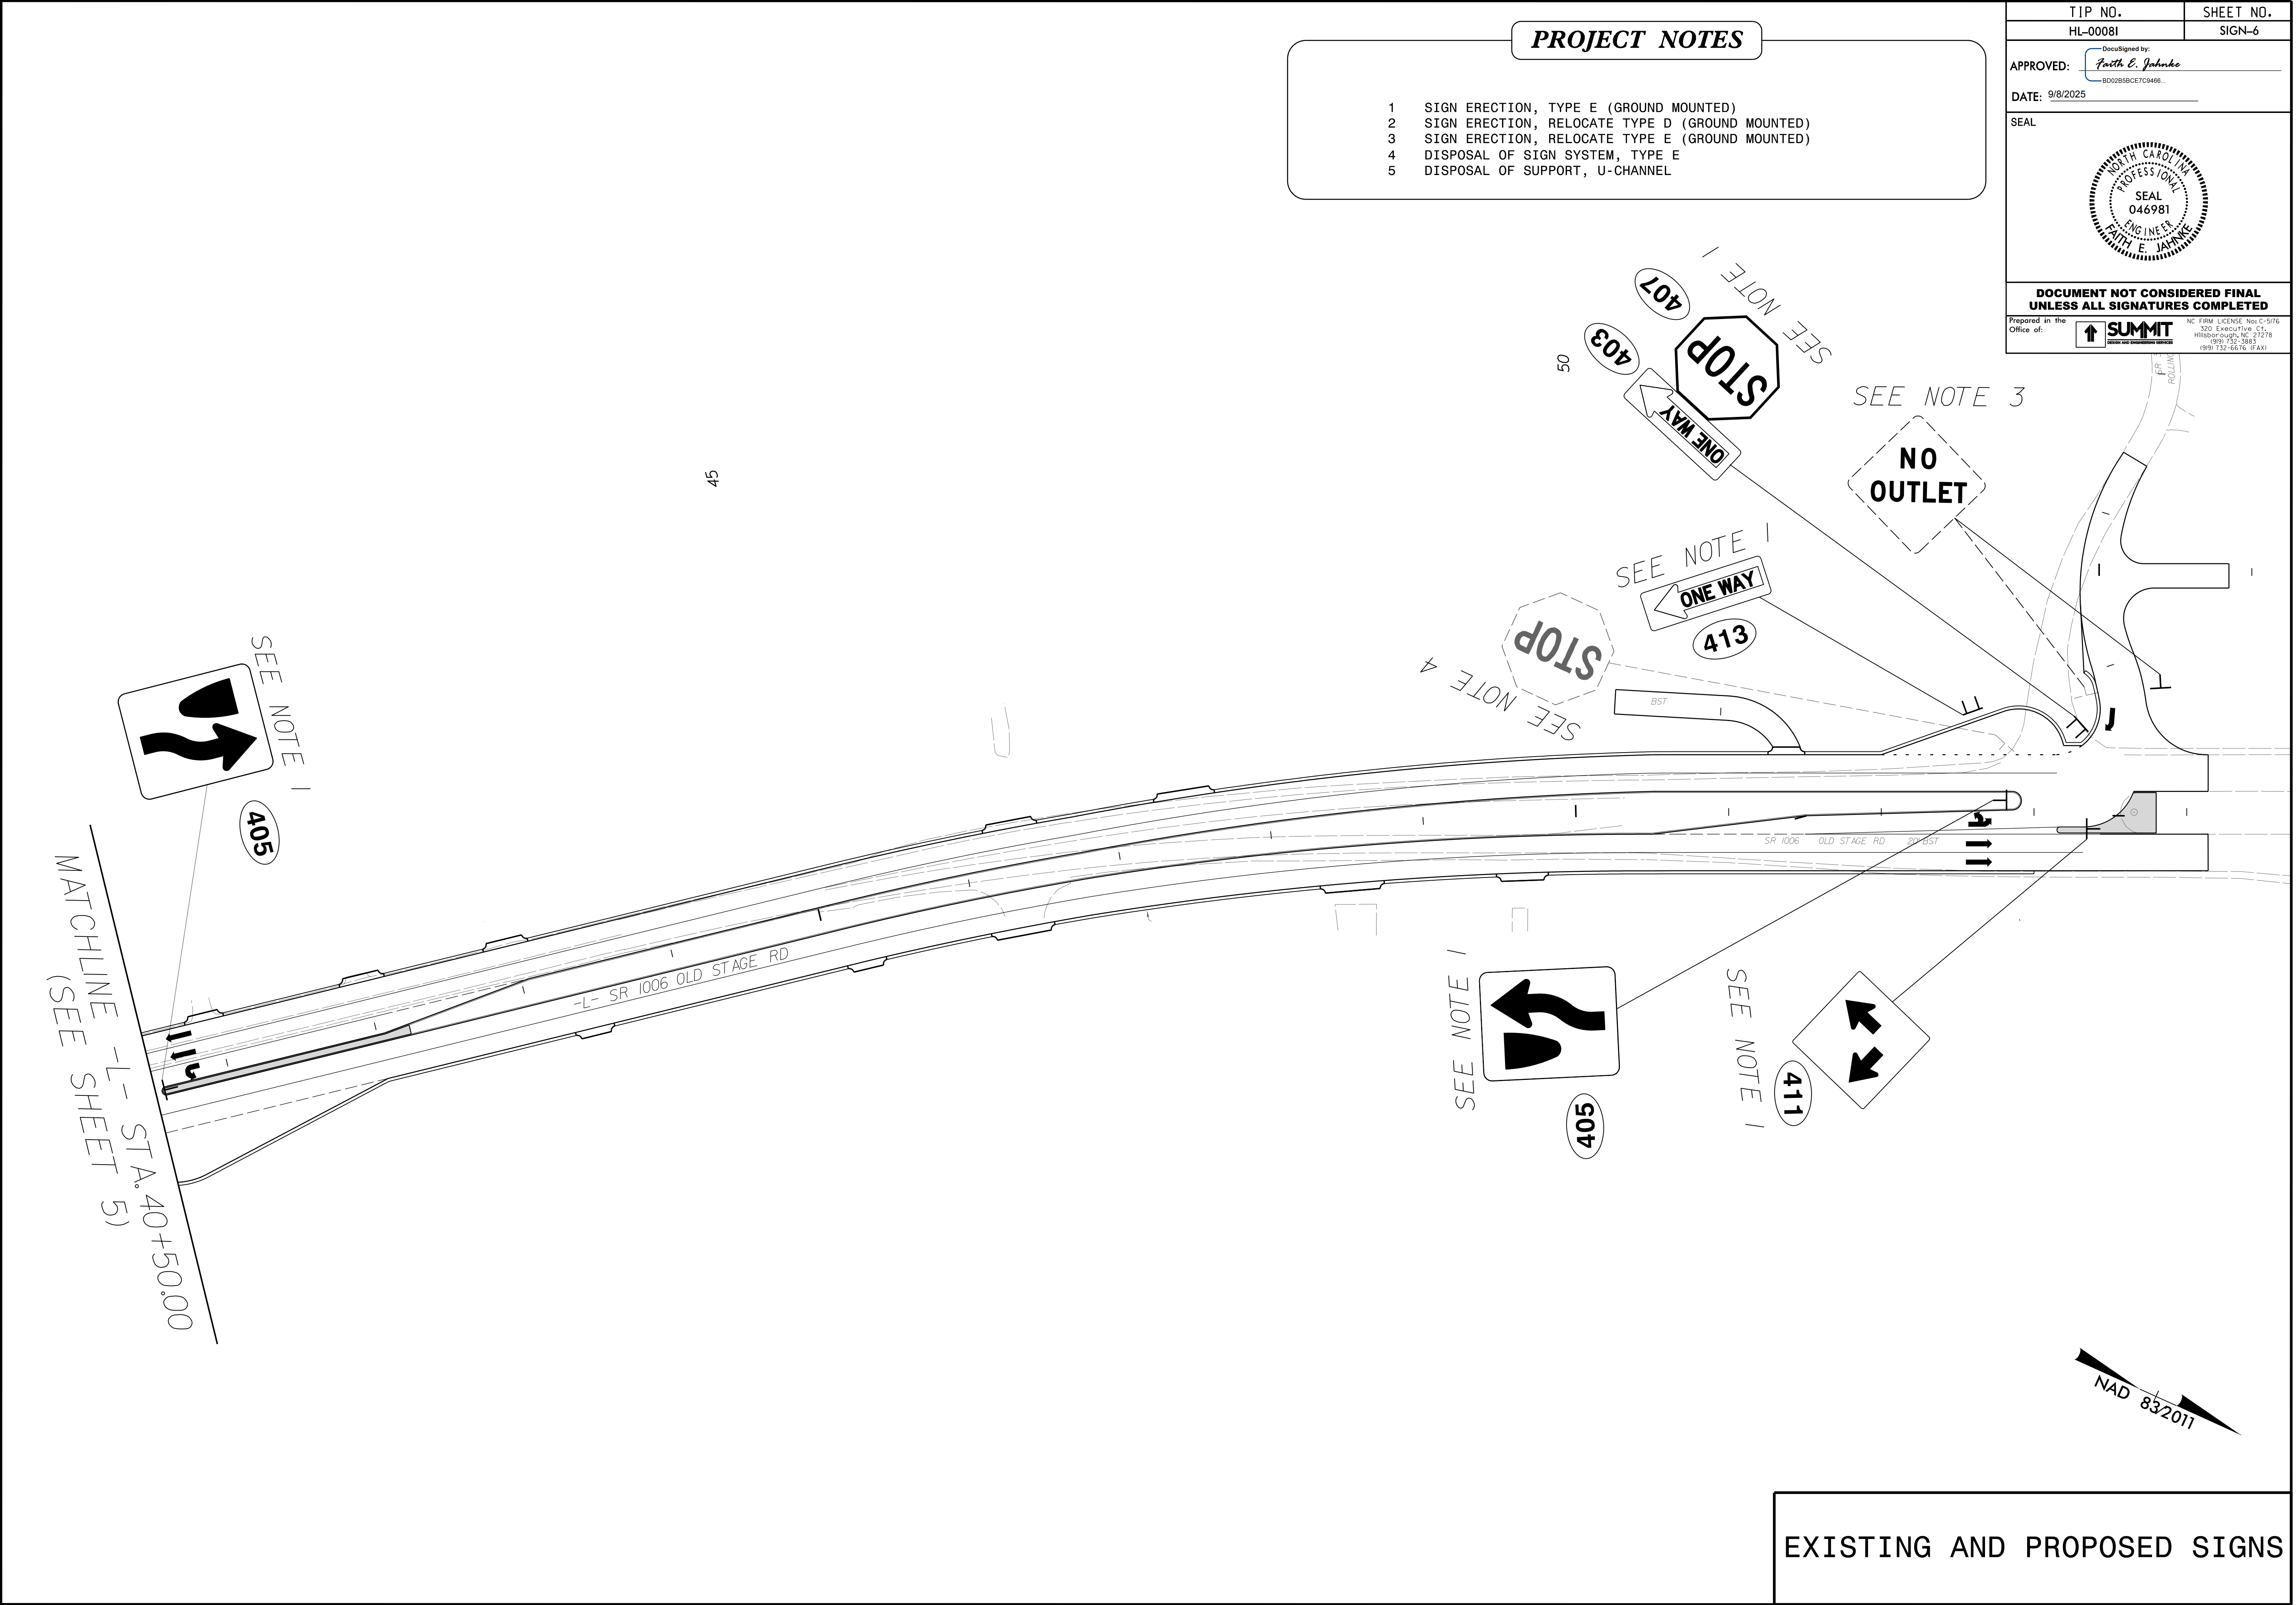

PROJECT NOTES

- 1 SIGN ERECTION, TYPE E (GROUND MOUNTED)
- 2 SIGN ERECTION, RELOCATE TYPE D (GROUND MOUNTED)
- 3 SIGN ERECTION, RELOCATE TYPE E (GROUND MOUNTED)
- 4 DISPOSAL OF SIGN SYSTEM, TYPE E
- 5 DISPOSAL OF SUPPORT, U-CHANNEL

TIP NO. HL-00081	SHEET NO. SIGN-6
APPROVED: <i>Faith E. Janke</i> DATE: 9/8/2025	
SEAL 	
DOCUMENT NOT CONSIDERED FINAL UNLESS ALL SIGNATURES COMPLETED	
Prepared in the Office of: 	NC FIRM LICENSE No. C-5176 320 Executive Ct. Hillsborough, NC 27278 (919) 732-2883 (919) 732-6676 (Fax)

EXISTING AND PROPOSED SIGNS