



5/14/99

31-JAN-2025 10:23 Old Stage Rd\Tellics\UBOs\01-31-2025\HL-00081_Lut_rdy4_U002.psh.dgn

PROJECT REFERENCE NO.	SHEET NO.
HL-00081	U0-2
THIS SHEET CORRESPONDS TO RDY-4	


UTILITIES BY OTHERS

ALL PROPOSED UTILITY WORK SHOWN ON THIS SHEET WILL BE DONE BY OTHERS. NO PAYMENT WILL BE MADE TO THE CONTRACTOR FOR PROPOSED UTILITY WORK SHOWN ON THIS SHEET.

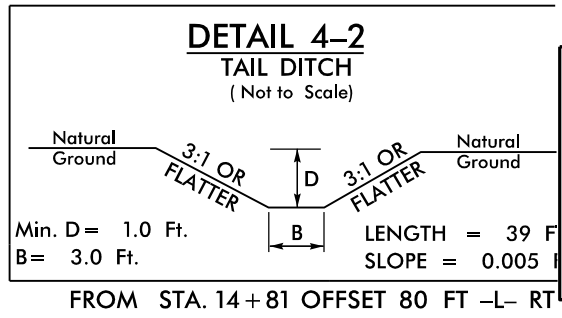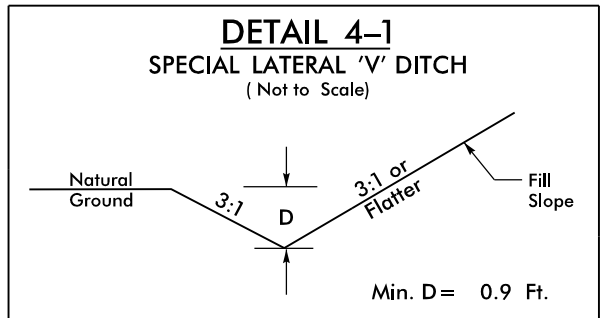

FROM STA. 10+50 TO STA. 15+50 -L- LT

FROM STA. 14+81 OFFSET 80 FT -L- RT

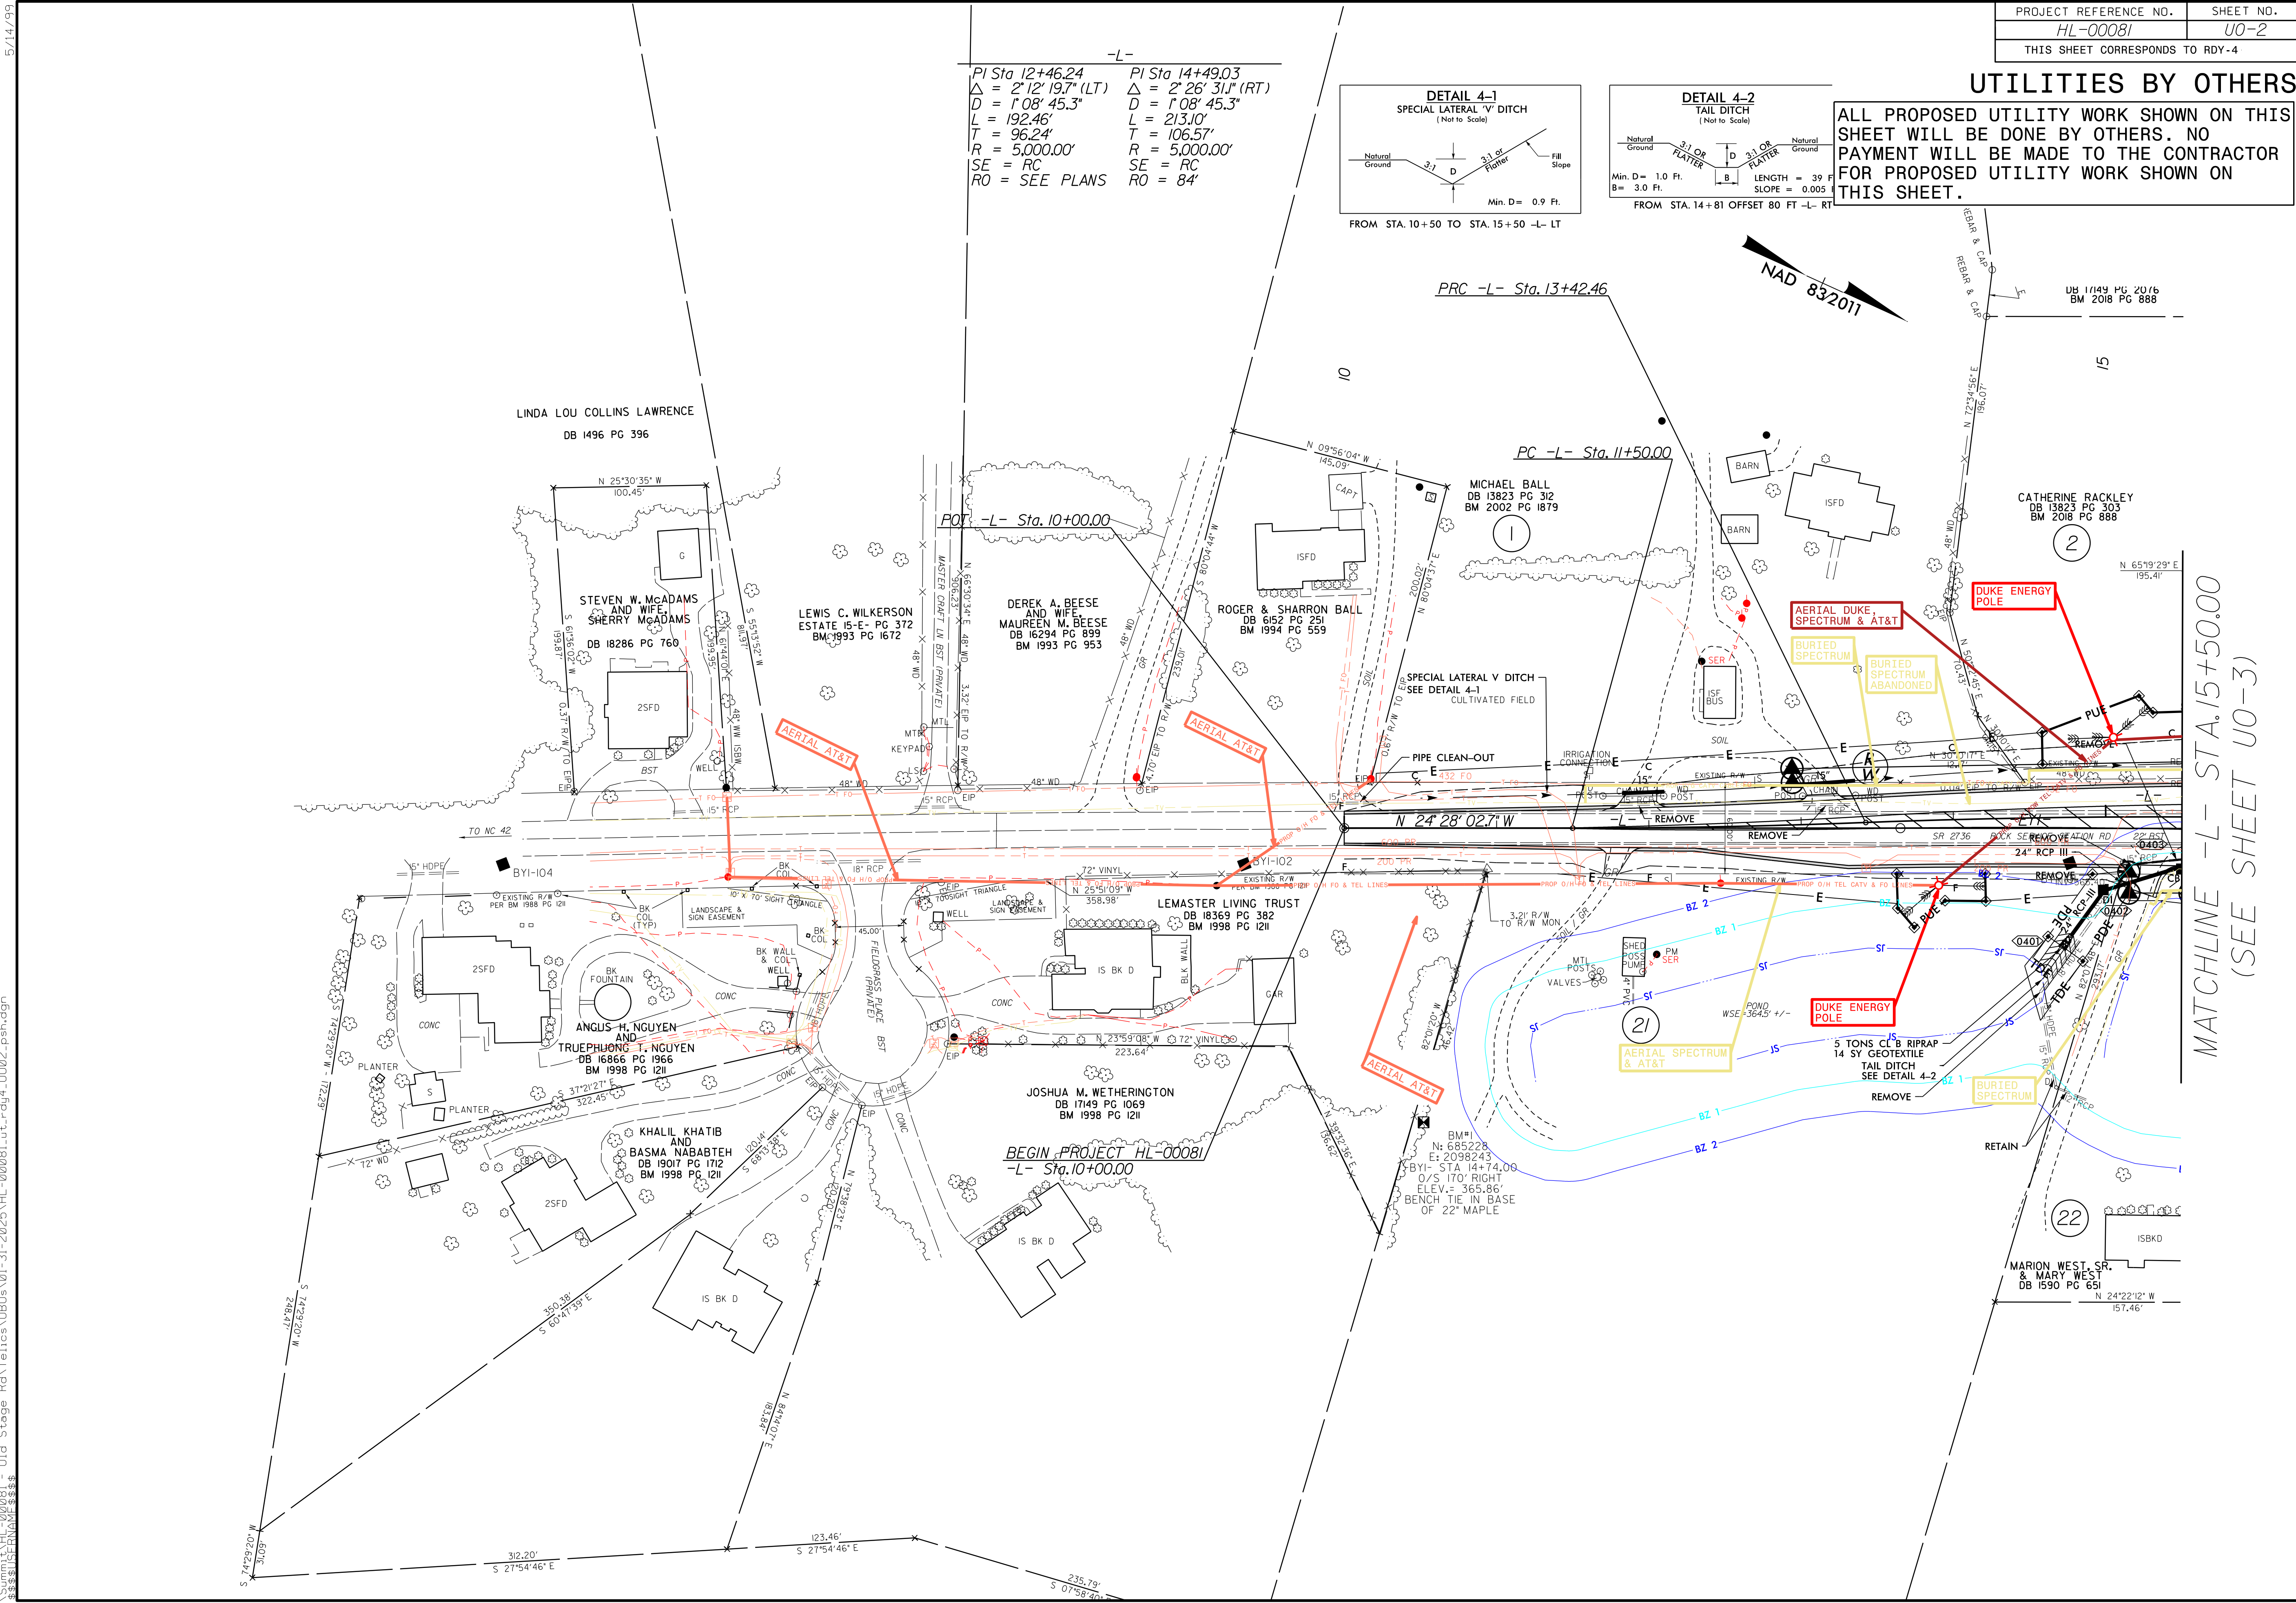

MATCHLINE -L- STA. 15+50.00
(SEE SHEET U0-3)