


STATE	STATE PROJECT REFERENCE NO.	SHEET NO.	TOTAL SHEETS
N.C.	U-5956	RW01	14

TIP PROJECT: U-5956

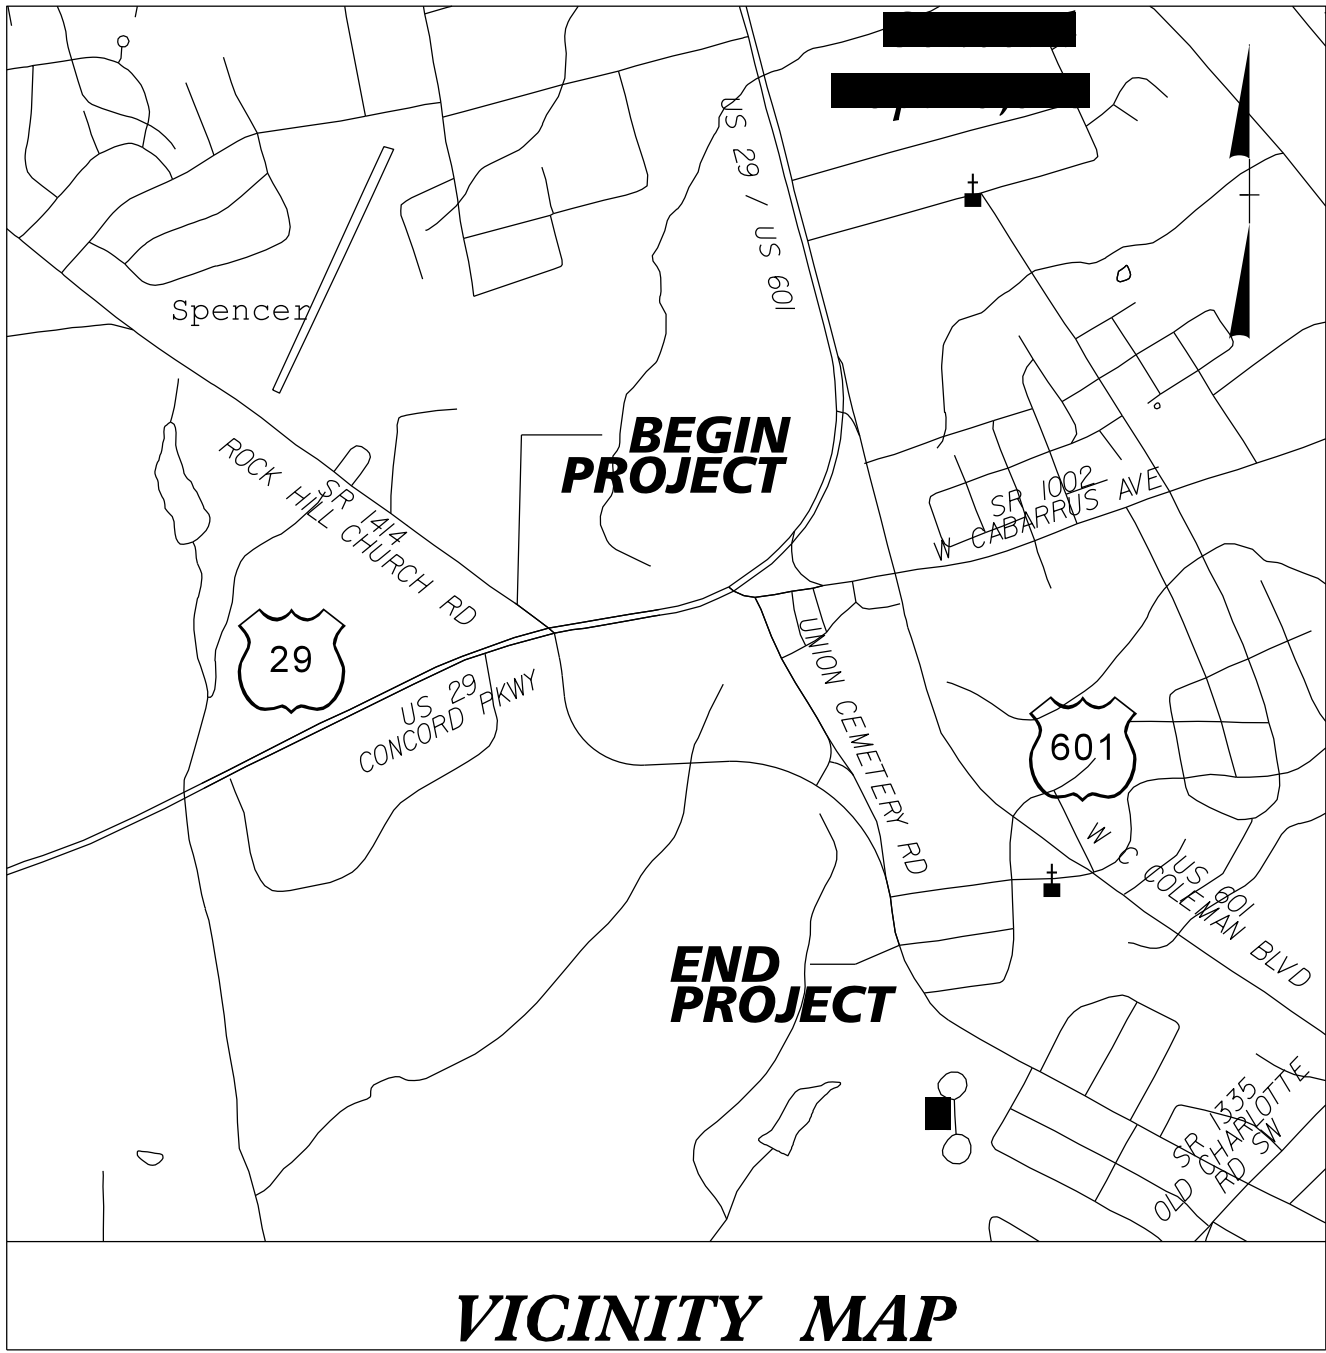

VICINITY MAP

Note: Not to Scale


ROW PLANS

STATE OF NORTH CAROLINA
DIVISION OF HIGHWAYS

SURVEY CONTROL, EXISTING CENTERLINES,
RIGHT OF WAY, EASEMENTS AND PROPERTY TIES

CABARRUS COUNTY

**REALIGN UNION CEMETERY ROAD TO INTERSECT US 29 AT
ROCK HILL CHURCH ROAD AND CONSTRUCT IMPROVEMENTS
ALONG US 29 FROM 0.6 MILE WEST OF ROCK HILL CHURCH
ROAD TO JUST EAST OF ROCK HILL CHURCH ROAD**

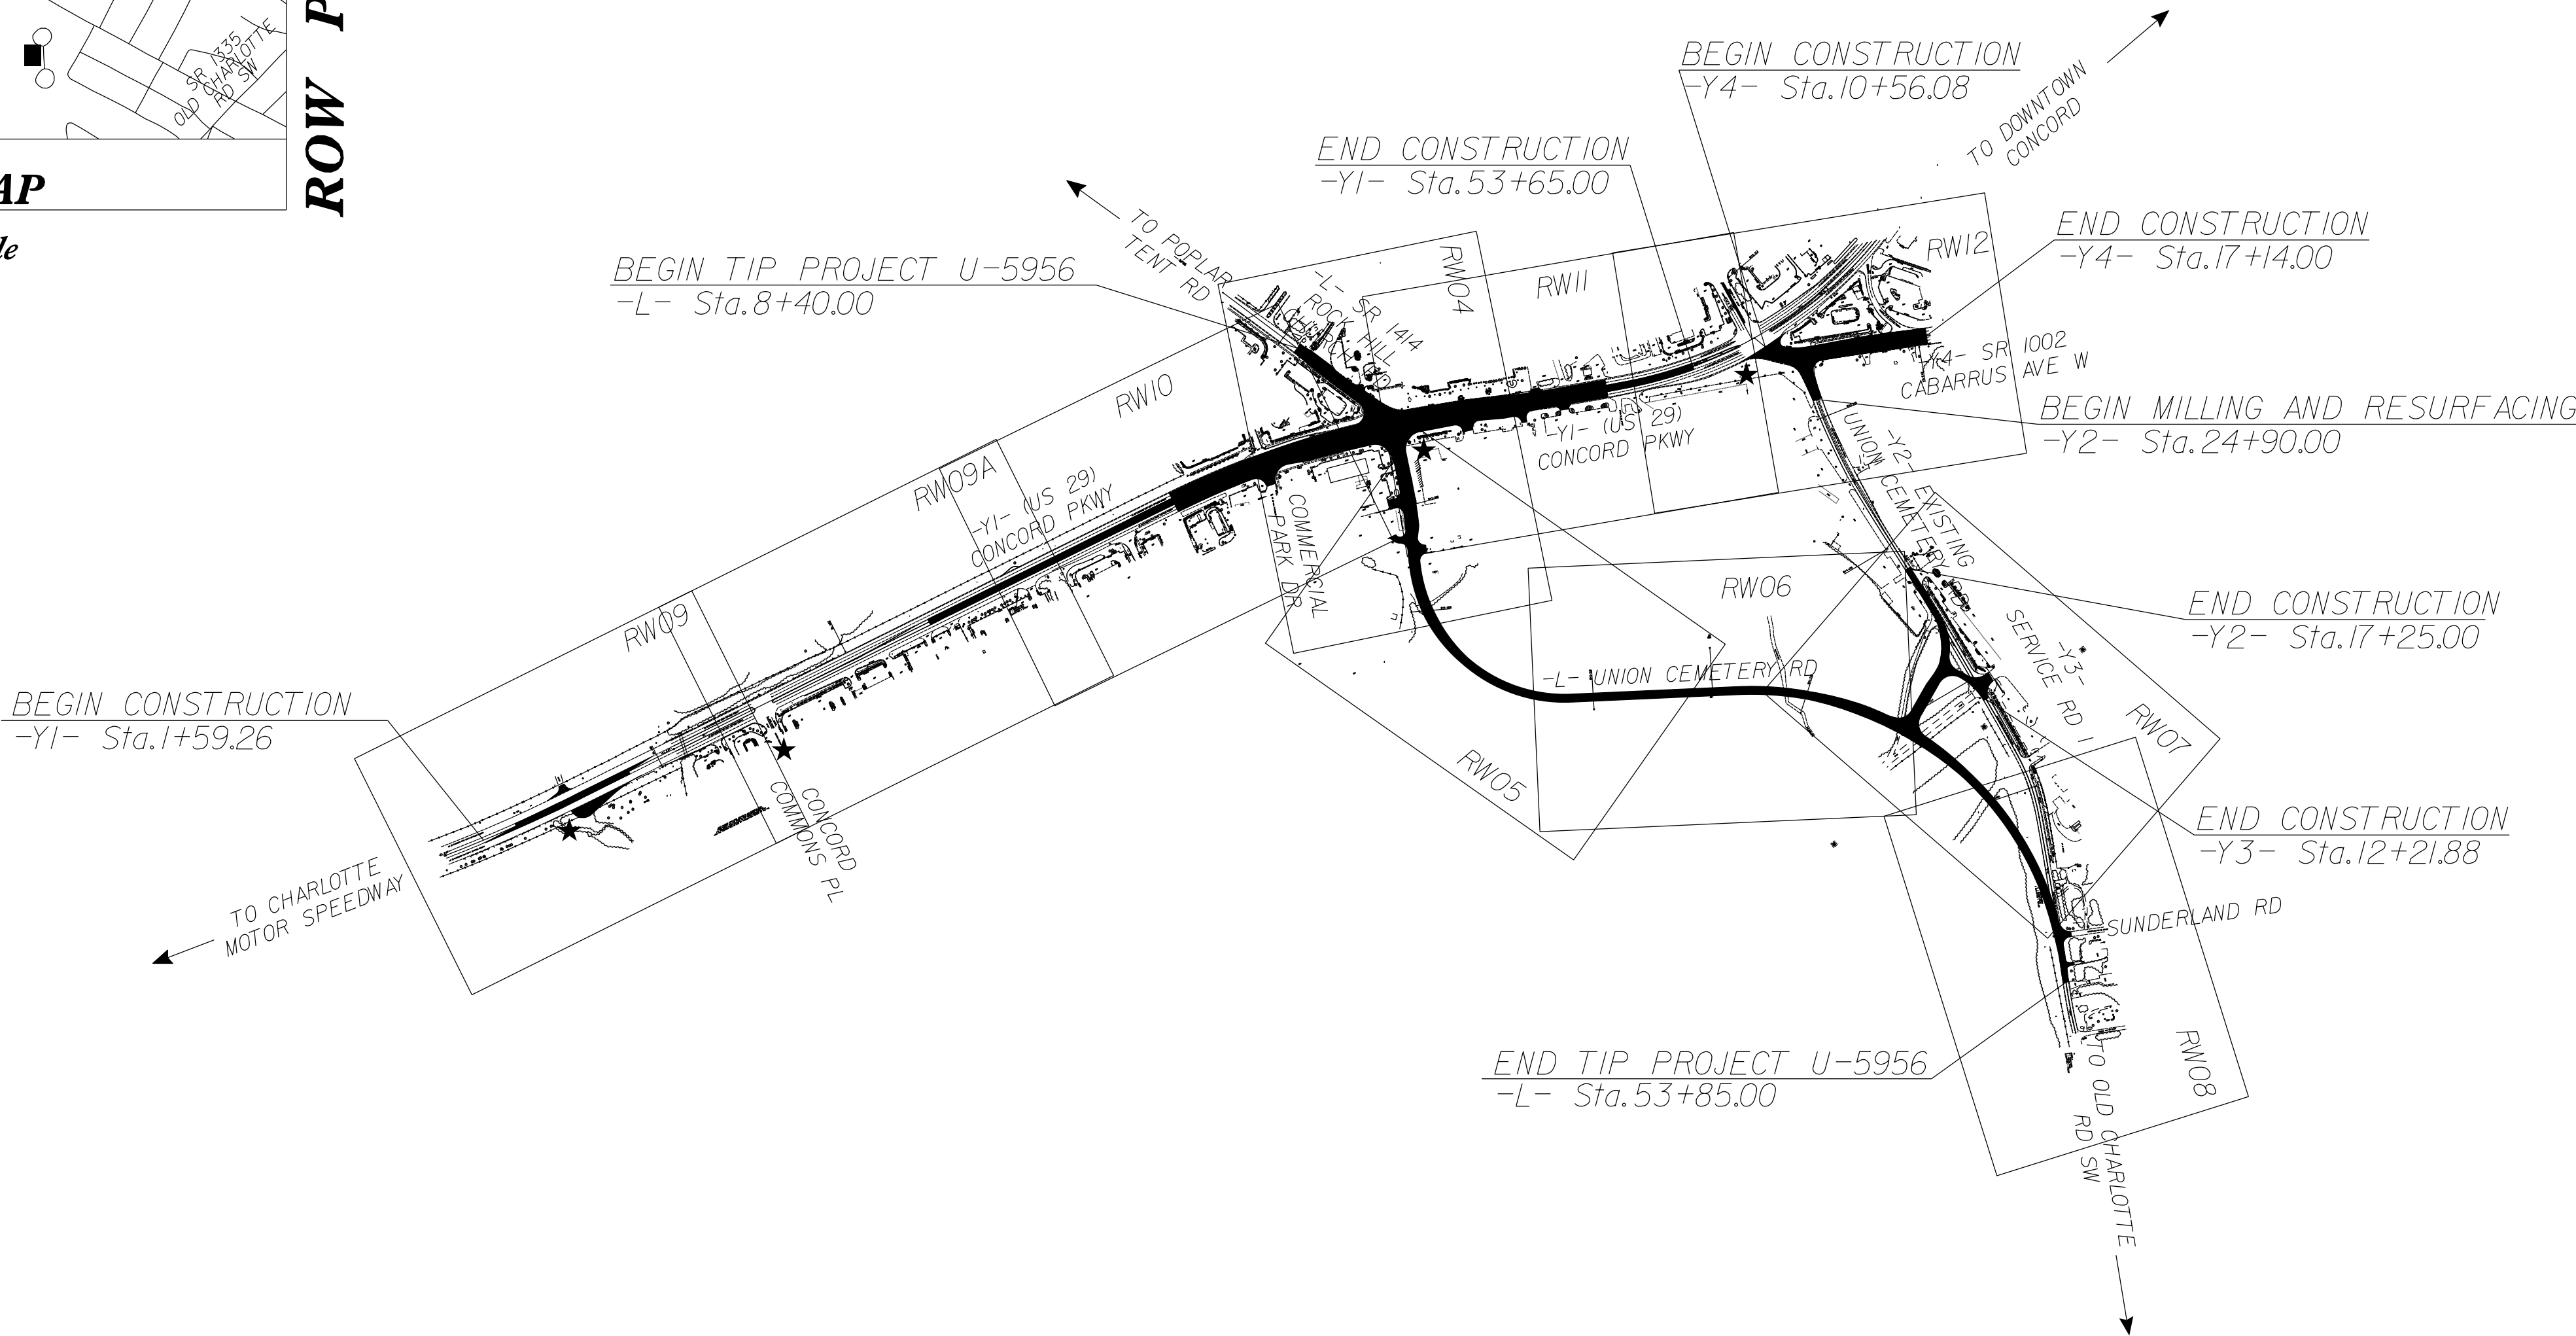

NAD 83/
NA 2011

GRAPHIC SCALE



PLANS

DATUM DESCRIPTION

THE LOCALIZED COORDINATE SYSTEM DEVELOPED FOR THIS PROJECT
IS BASED ON THE STATE PLANE COORDINATES ESTABLISHED BY
NCGS FOR MONUMENT "U5956-4"
WITH NAD 83/NA 2011 STATE PLANE GRID COORDINATES OF
NORTHING: 602591.781(ft) EASTING: 1518112.550(ft)
ELEVATION: 642.88(ft)
THE AVERAGE COMBINED GRID FACTOR USED ON THIS PROJECT
(GROUND TO GRID) IS: 0.9998450192
THE N.C. LAMBERT GRID BEARING AND
LOCALIZED HORIZONTAL GROUND DISTANCE FROM
"U5956-4" TO -L- STATION 8+40.00 IS
N 81°30'58" W 1036.8464(ft)
ALL LINEAR DIMENSIONS ARE LOCALIZED HORIZONTAL DISTANCES
VERTICAL DATUM USED IS NAVD 88

Prepared in the Office of:



DRMP NC, INC.

NC License No: C-4923
4325 South Stream Blvd, Suite 150
Charlotte, NC 28217
PHONE: (833) 811 3767

2024 STANDARD SPECIFICATIONS

RIGHT OF WAY DATE:
6/17/2022

LETTING DATE:
1/20/2026

PROFESSIONAL LAND
SURVEYOR

DocuSigned by:

Ant

91FF97CDED8946E...

SIGNATURE:

1/11/2025

Date:

