



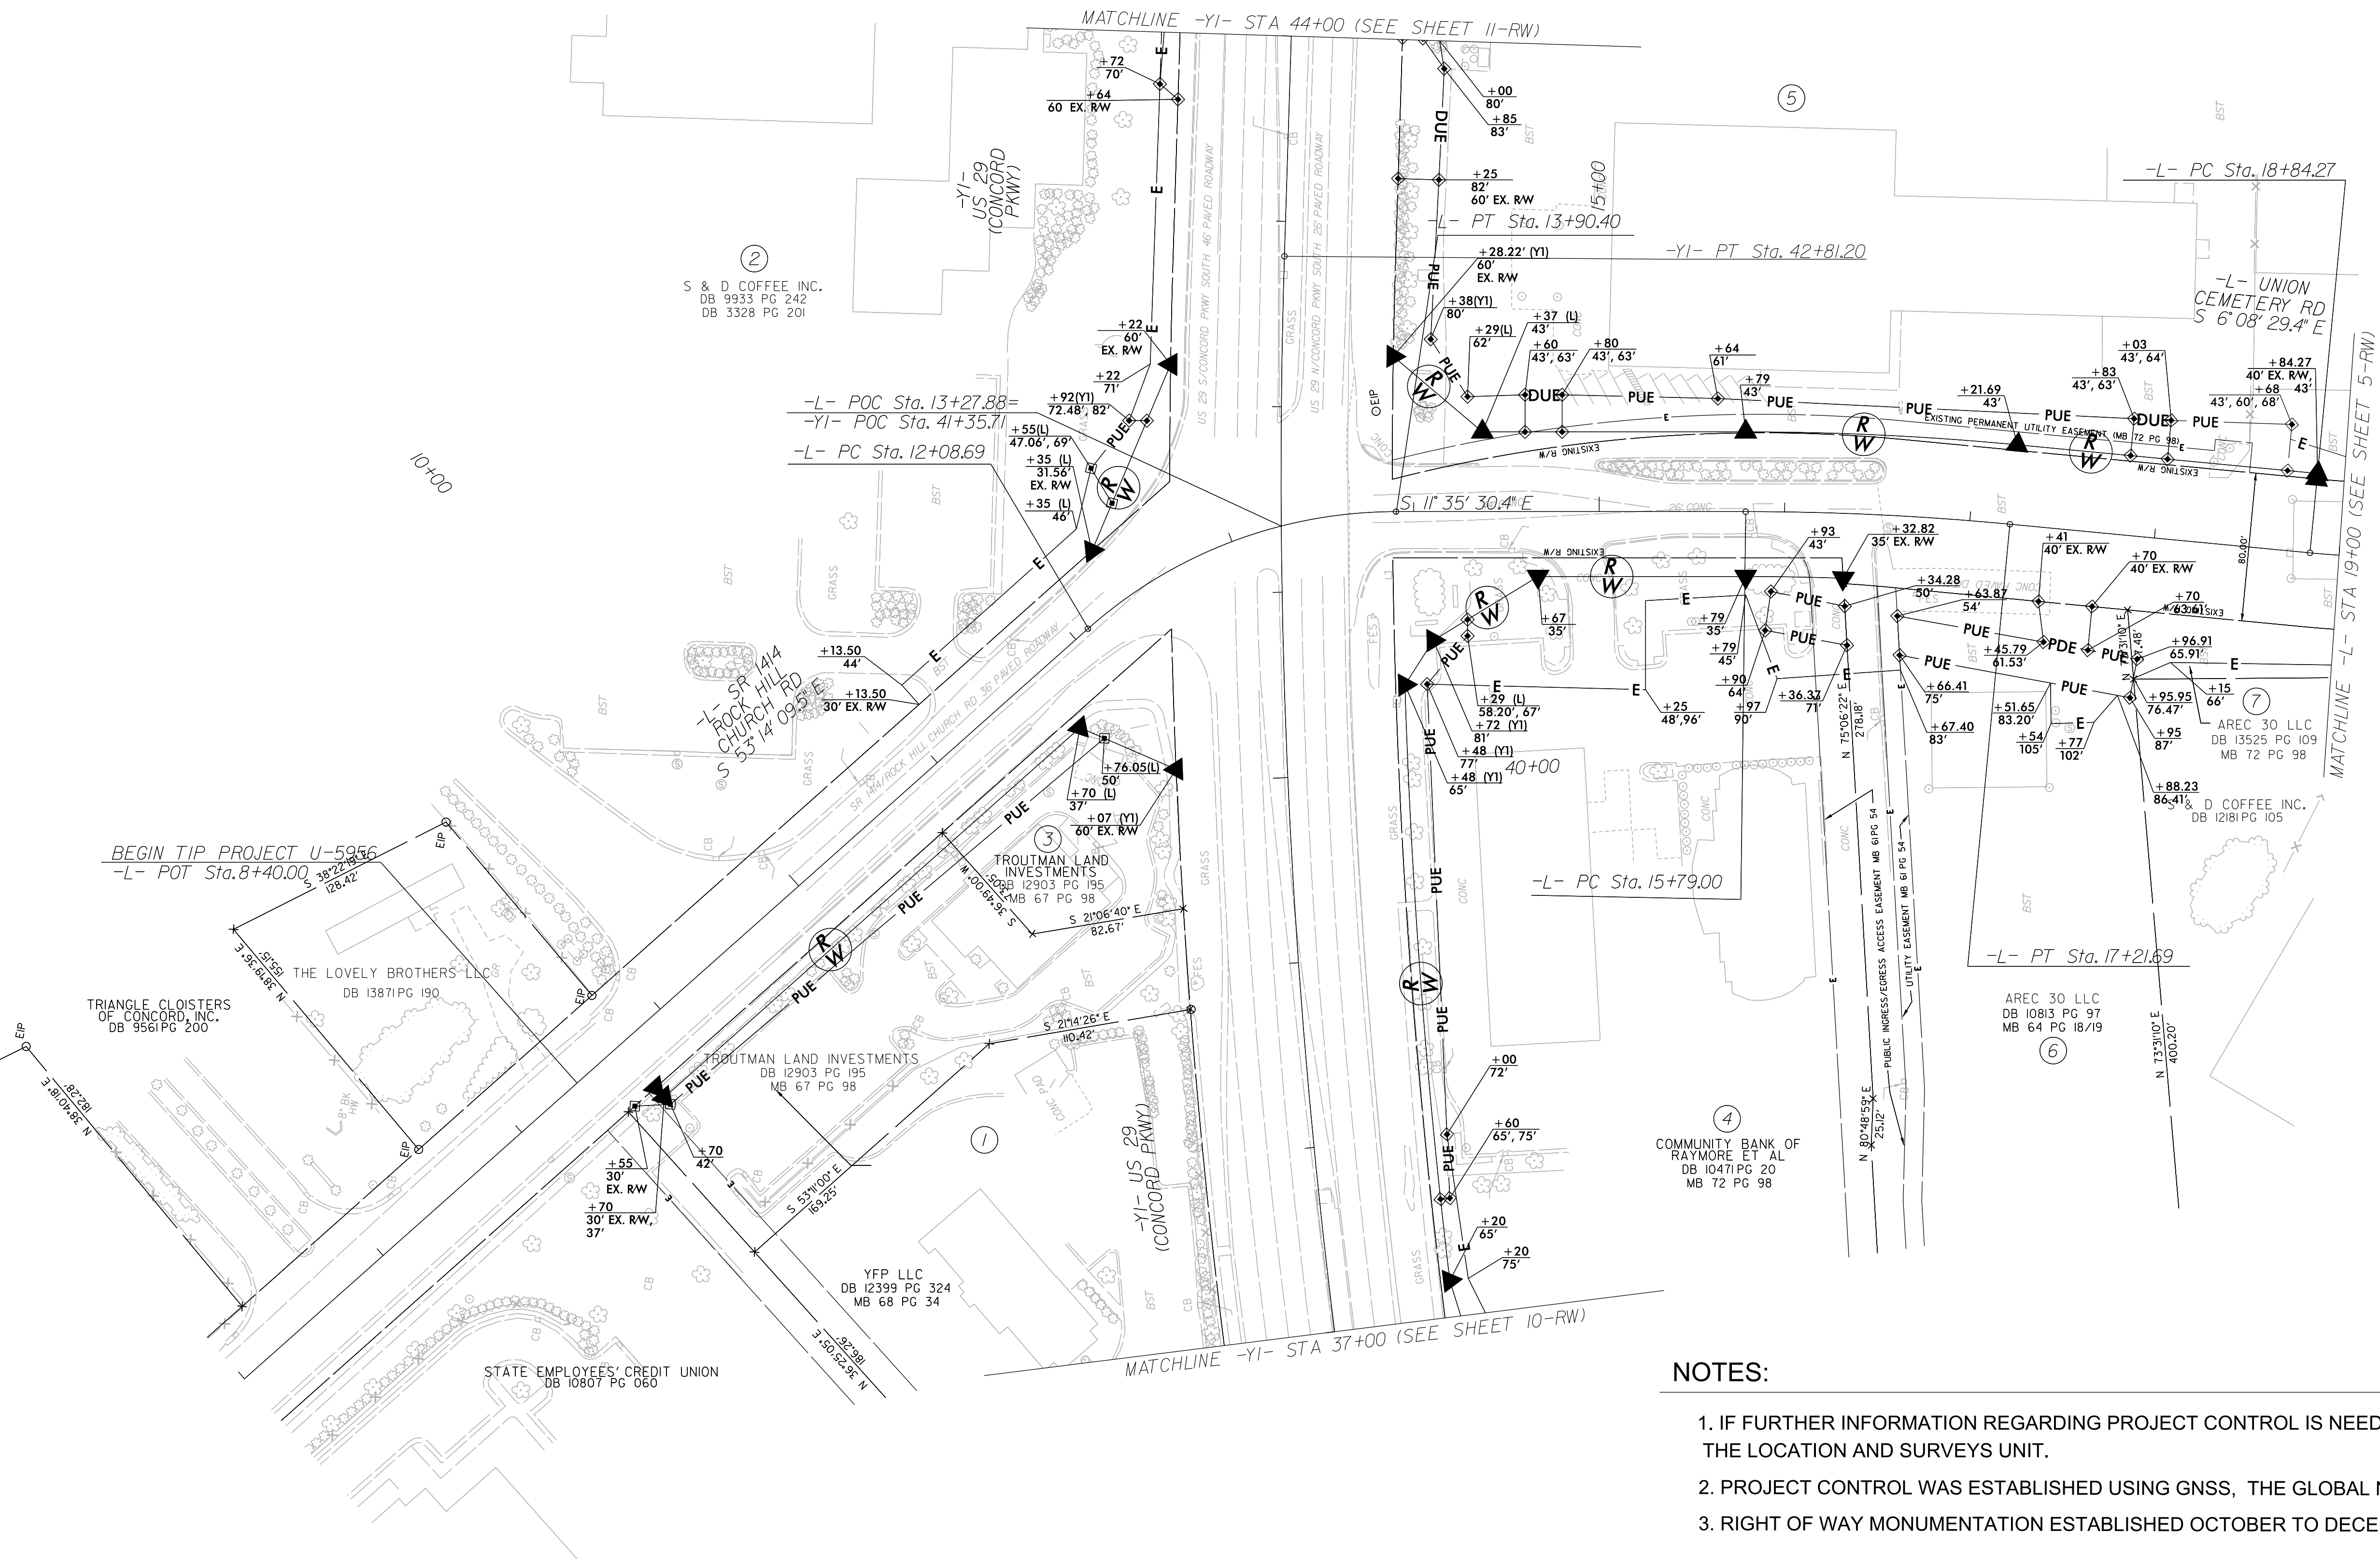

DOCUMENT NOT CONSIDERED FINAL
UNLESS ALL SIGNATURES COMPLETED

This day of December 7, 2022

Professional Land Surveyor L-5373

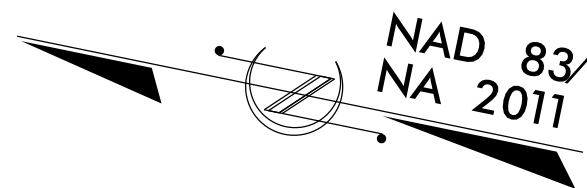

NOTES:

1. IF FURTHER INFORMATION REGARDING PROJECT CONTROL IS NEEDED PLEASE CONTACT THE LOCATION AND SURVEYS UNIT.
2. PROJECT CONTROL WAS ESTABLISHED USING GNSS, THE GLOBAL NAVIGATION SATELLITE SYSTEM.
3. RIGHT OF WAY MONUMENTATION ESTABLISHED OCTOBER TO DECEMBER 2022 .

REVISIONS

6/2/99

06-DEC-2022, 08:32
P:\Projects\20-0431.034_U5956-con.drm3\LocationSurveys\Working\RWSheets\U-5956-rw04.dgn
Chambless AT CAR-CHAMBI.TSS