


NOTES:

1. IF FURTHER INFORMATION REGARDING PROJECT CONTROL IS NEEDED PLEASE CONTACT THE LOCATION AND SURVEYS UNIT.
2. PROJECT CONTROL WAS ESTABLISHED USING GNSS, THE GLOBAL NAVIGATION SATELLITE SYSTEM.
3. RIGHT OF WAY MONUMENTATION ESTABLISHED OCTOBER TO DECEMBER 2022 .

-L-	-Y2-	-Y3-
PI Sta 45+76.65 Δ = 83° 55' 06.4" (RT) D = 4' 35' 01.2" L = 1,830.82' T = 1,123.90' R = 1,250.00' SE = 0.03 RO = 84' DS = 40 MPH	PI Sta 13+89.50 Δ = 6° 03' 29.1" (LT) D = 22' 55' 05.9" L = 266.82' T = 147.43' R = 250.00' SE = 0.04 RO = 68' DS = 30 MPH	PI Sta 15+90.41 Δ = 0° 45' 20.9" (LT) D = 0' 27' 40.6" L = 163.84' T = 81.92' R = 12,420.78' SE = NC DS = 30 MPH

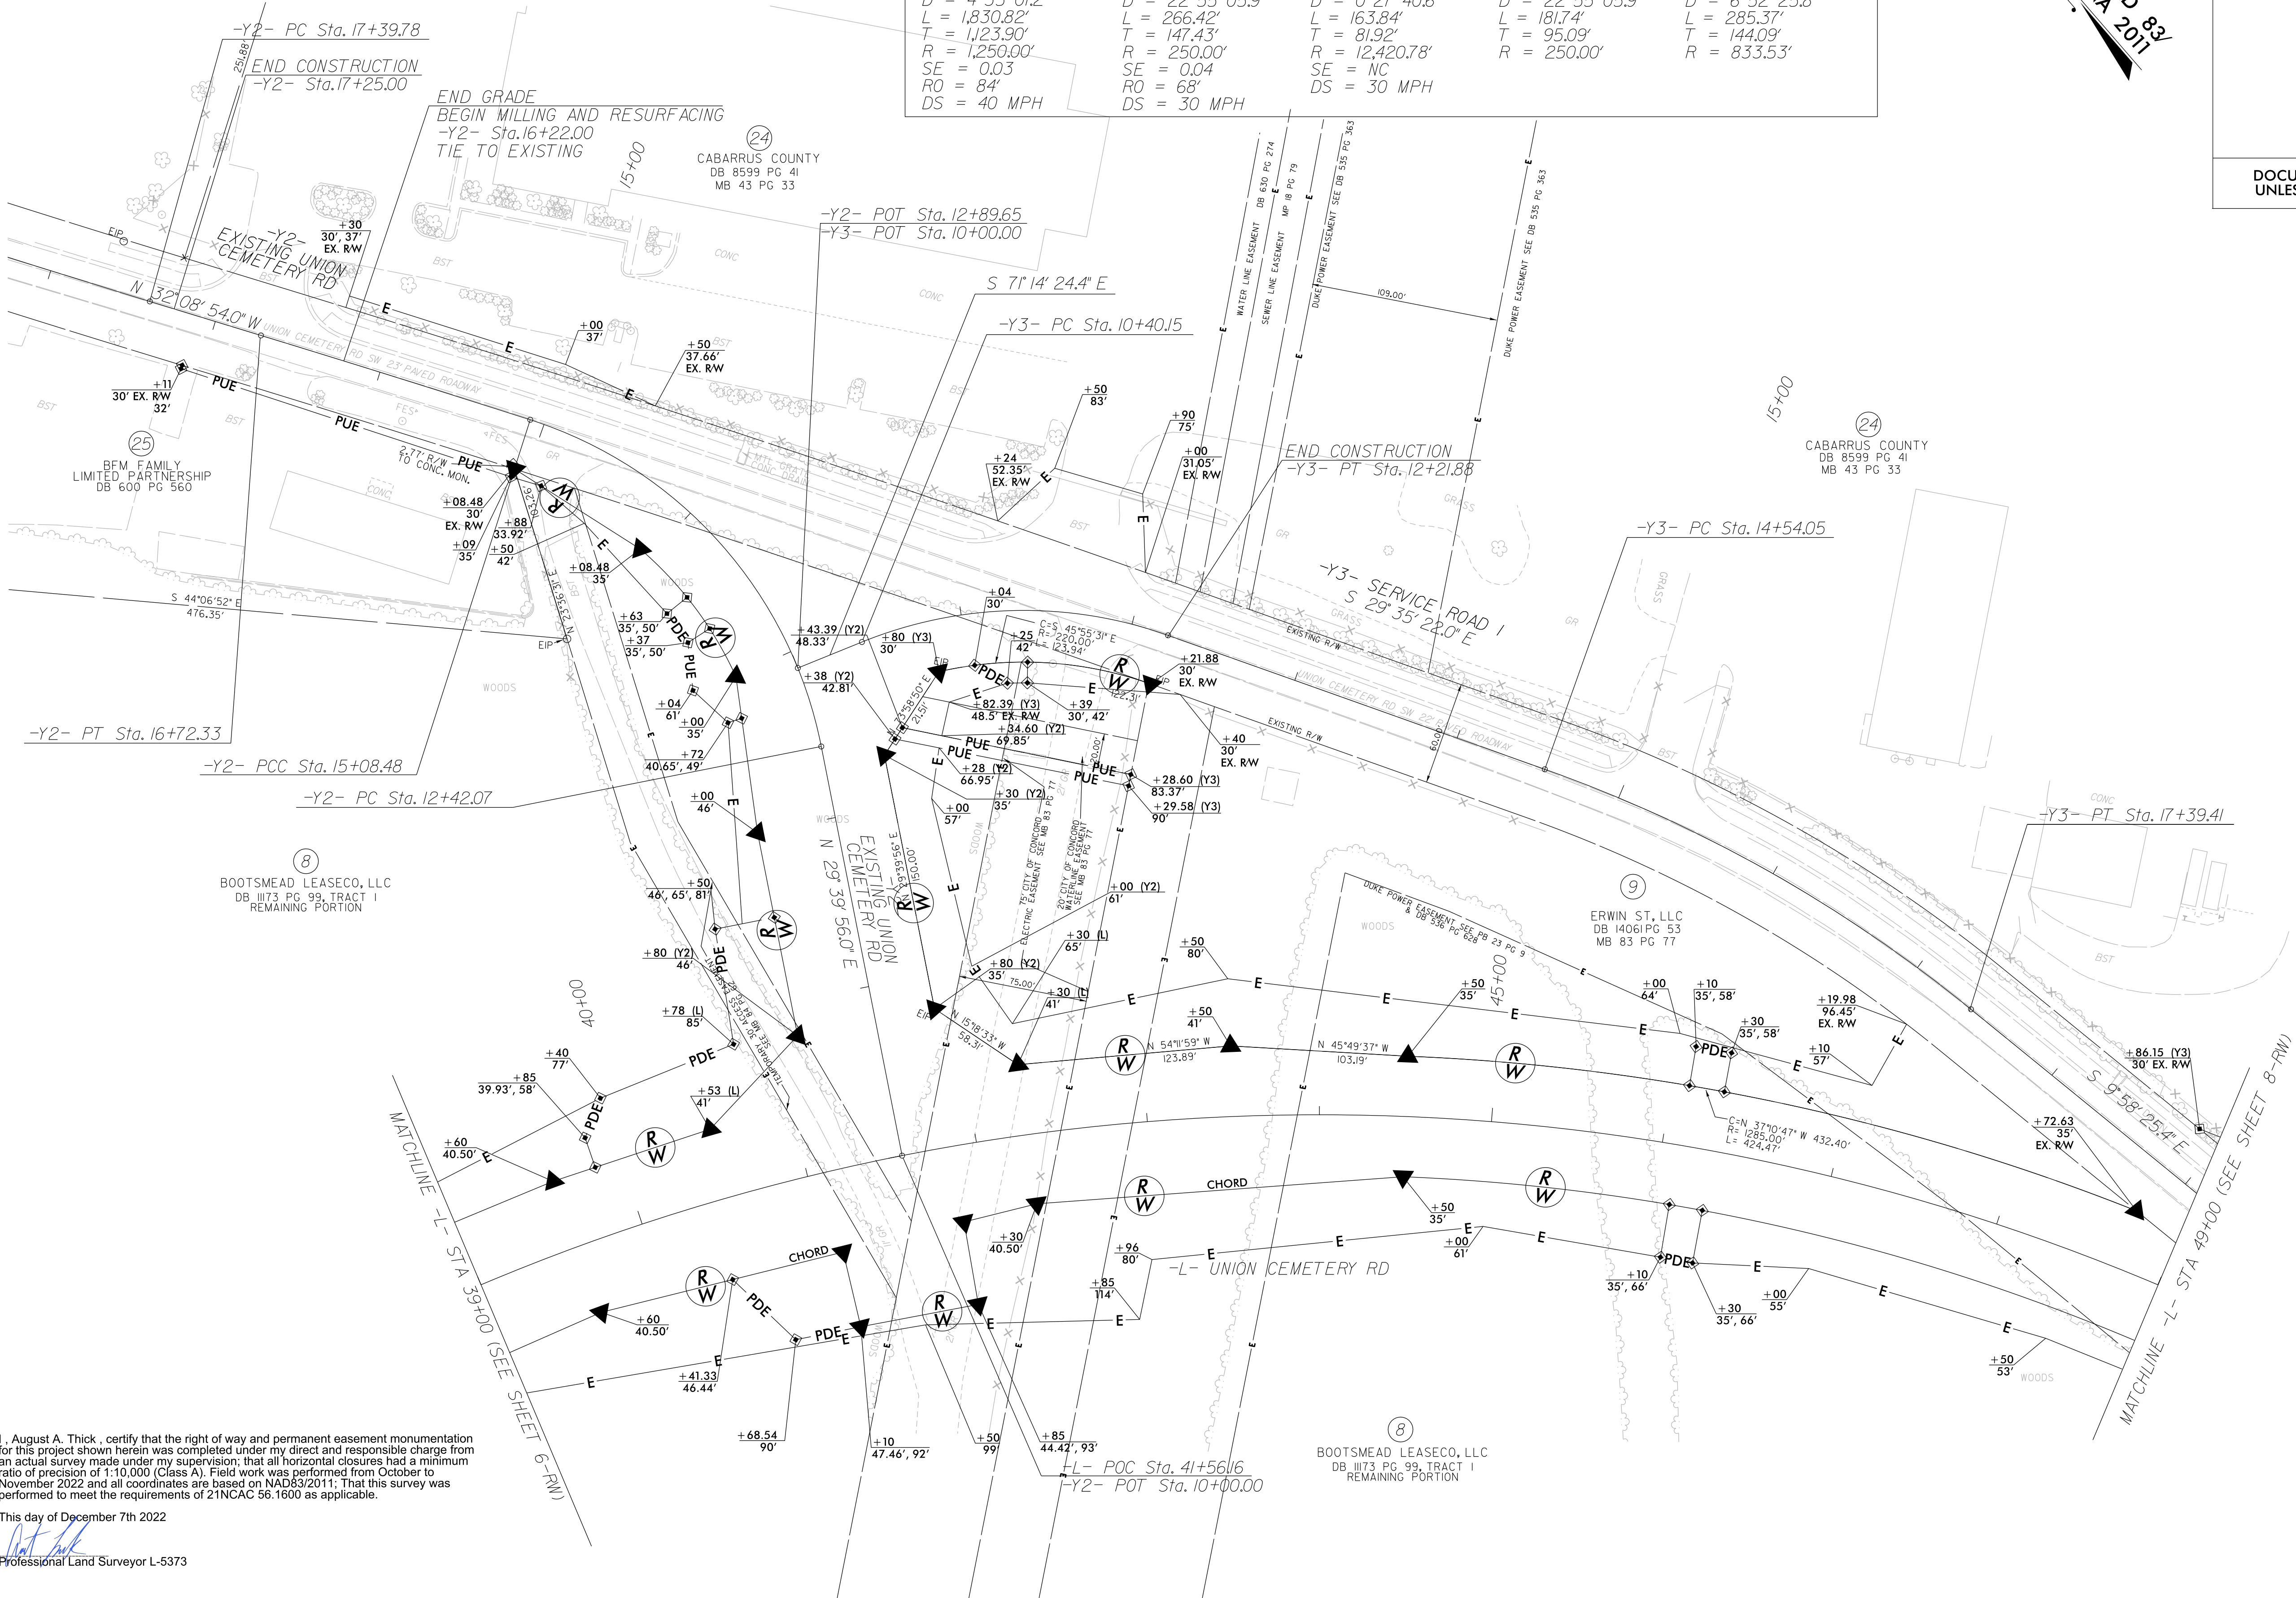

I, August A. Thick, certify that the right of way and permanent easement monumentation for this project shown herein was completed under my direct and responsible charge from an actual survey made under my supervision; that all horizontal closures had a minimum ratio of precision of 1:10,000 (Class A). Field work was performed from October to November 2022 and all coordinates are based on NAD83/2011; That this survey was performed to meet the requirements of 21NCAC 56.1600 as applicable.

This day of December 7th 2022
August A. Thick
Professional Land Surveyor L-5373

PROJECT REFERENCE NO.
U5956

SHEET NO.
RW07

Location and Surveys

DRMP

NORTH CAROLINA
PROFESSIONAL
LAND SURVEYOR
SEAL
L-5373
AUGUST A. THICK

DOCUMENT NOT CONSIDERED FINAL
UNLESS ALL SIGNATURES COMPLETED

REVISIONS