


K:\CHL_PR\N\01036427 - U-5956 (Union Cemetery)\TrafficSigning\CADD\Pavement Marking Plans\U-5956_rdy_pmp_5.dgn

10/14/2025

REVISIONS

PAVEMENT MARKER LEGEND

- - CRYSTAL / RED PAVEMENT MARKER
- ◆ - YELLOW / YELLOW PAVEMENT MARKER

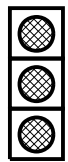

DENOTES SIGNALIZED INTERSECTION

PAVEMENT MARKING LINES

- | | |
|--|----------------------|
| T1 - THERMOPLASTIC (4" WHITE, 90 MILS) | EDGE LINE |
| T2 - THERMOPLASTIC (4" WHITE, 90 MILS) | SOLID LANE LINE |
| T3 - THERMOPLASTIC (4" WHITE, 90 MILS) | 10' SKIP |
| T4 - THERMOPLASTIC (4" WHITE, 90 MILS) | 3' x 9'/SP MINI-SKIP |
| T10 - THERMOPLASTIC (4" YELLOW, 90 MILS) | EDGE LINE |
| T11 - THERMOPLASTIC (4" YELLOW, 90 MILS) | SINGLE CENTER LINE |
| T13 - THERMOPLASTIC (4" YELLOW, 90 MILS) | DOUBLE CENTER LINE |
| T14 - THERMOPLASTIC (4" YELLOW, 90 MILS) | 2' x 6'/SP MINI-SKIP |
| T40 - THERMOPLASTIC (8" WHITE, 90 MILS) | GORE LINE |
| T41 - THERMOPLASTIC (8" WHITE, 90 MILS) | DIAGONAL LINE |
| T42 - THERMOPLASTIC (8" YELLOW, 90 MILS) | DIAGONAL LINE |
| T46 - THERMOPLASTIC (8" WHITE, 90 MILS) | WHITE CROSSWALK LINE |
| T61 - THERMOPLASTIC (24" WHITE, 90 MILS) | STOP BAR |

PAVEMENT MARKING SYMBOLS/CHARACTERS


- | | |
|--------------------------------------|---------------------------------|
| T70 - THERMOPLASTIC (WHITE, 90 MILS) | LEFT TURN ARROW |
| T71 - THERMOPLASTIC (WHITE, 90 MILS) | RIGHT TURN ARROW |
| T72 - THERMOPLASTIC (WHITE, 90 MILS) | STRAIGHT ARROW |
| T76 - THERMOPLASTIC (WHITE, 90 MILS) | COMBO LEFT/RIGHT/STRAIGHT ARROW |
| T77 - THERMOPLASTIC (WHITE, 90 MILS) | U-TURN ARROW |
| T90 - THERMOPLASTIC (WHITE, 90 MILS) | BICYCLE SYMBOL |
| T91 - THERMOPLASTIC (WHITE, 90 MILS) | BICYCLE STRAIGHT ARROW |

Kimley»Horn

NC LICENSE #F-0102
200 SOUTH TRYON STREET, SUITE 200
CHARLOTTE, NORTH CAROLINA 28202
PHONE: (704) 333-5131

RIGHT-OF-WAY REV.

CONST. REV.

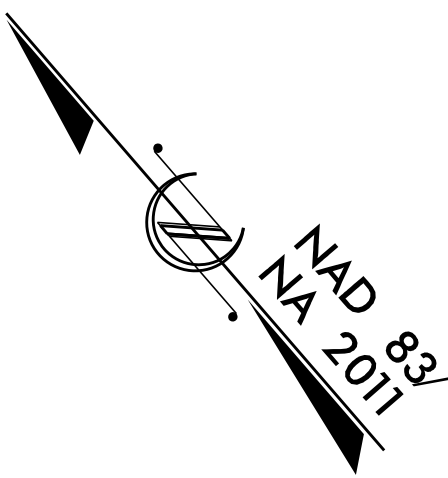

PROJECT REFERENCE NO.


U-5956

SHEET NO.

PMP-5

R/W SHEET NO.

ROADWAY
ENGINEER

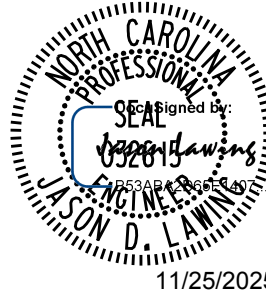

DOCUMENT NOT CONSIDERED FINAL
UNLESS ALL SIGNATURES COMPLETED

