


REVISIONS

K:\CHL_P\PROJECTS\6427 - U-5956 (Union Cemetery)\Traffic\Signing\CADD\Pavement Marking Plans\U-5956_rdy_pmp_7.dgn

10/14/2025

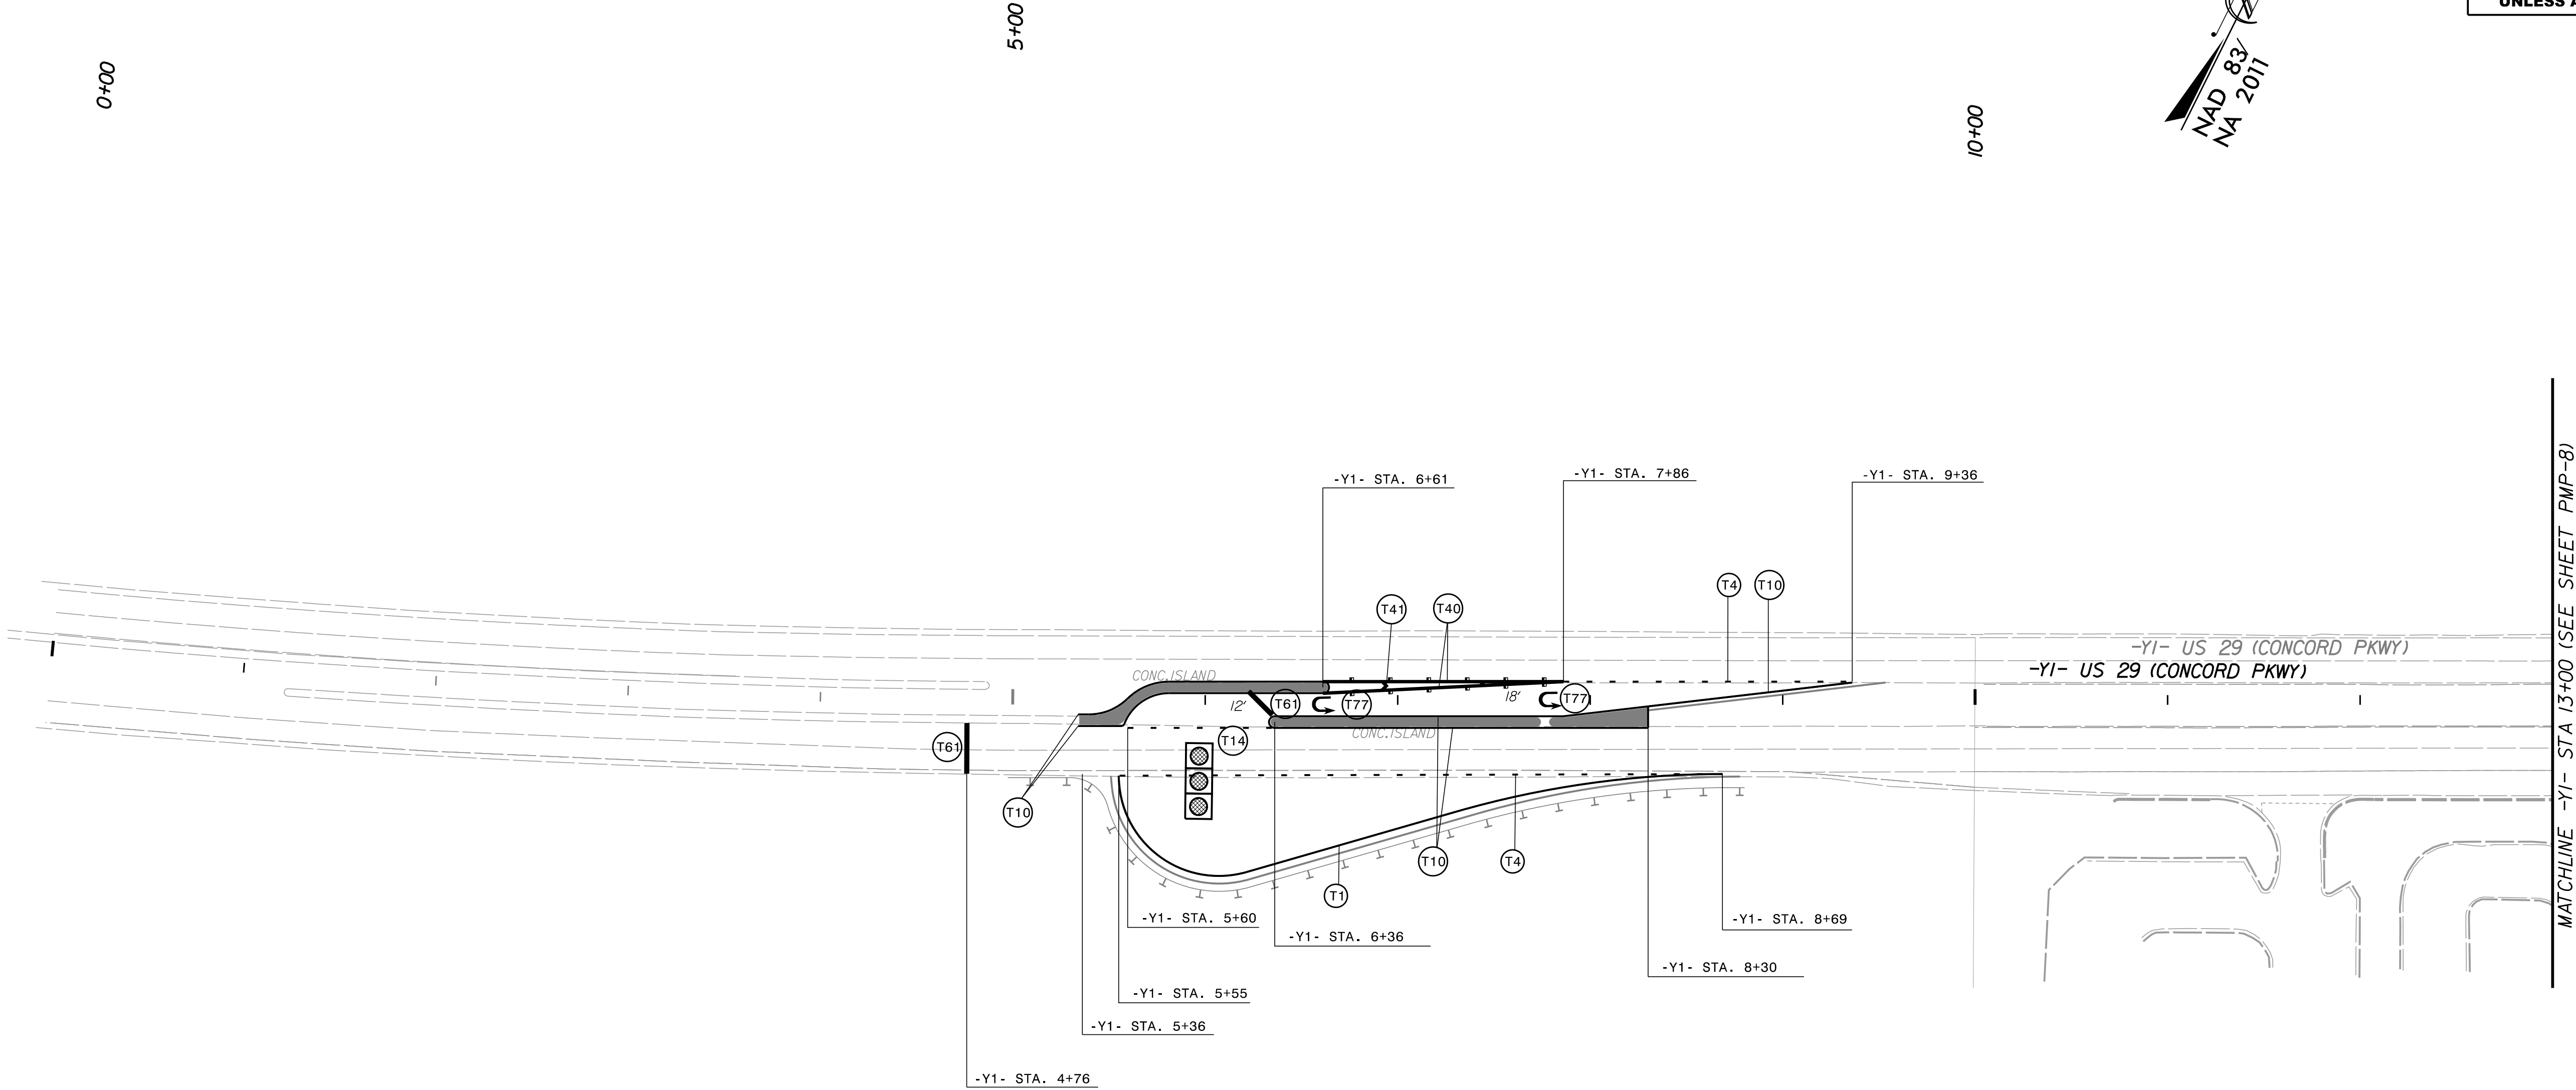

Kimley»Horn

NC LICENSE #F-0102
200 SOUTH TRYON STREET, SUITE 200
CHARLOTTE, NORTH CAROLINA 28202
PHONE: (704) 333-5131

RIGHT-OF-WAY REV.

CONST. REV.

PROJECT REFERENCE NO.


U-5956

SHEET NO.

PMP-7

R/W SHEET NO.

ROADWAY
ENGINEER

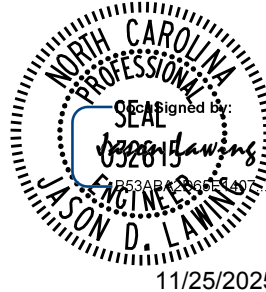

DOCUMENT NOT CONSIDERED FINAL
UNLESS ALL SIGNATURES COMPLETED



DENOTES SIGNALIZED INTERSECTION

PAVEMENT MARKER LEGEND

- CRYSTAL / RED PAVEMENT MARKER
- YELLOW / YELLOW PAVEMENT MARKER

PAVEMENT MARKING LINES

- T1 - THERMOPLASTIC (4" WHITE, 90 MILS) EDGELINE
- T2 - THERMOPLASTIC (4" WHITE, 90 MILS) SOLID LANE LINE
- T3 - THERMOPLASTIC (4" WHITE, 90 MILS) 10' SKIP
- T4 - THERMOPLASTIC (4" WHITE, 90 MILS) 3' x 9'/SP MINI-SKIP
- T10 - THERMOPLASTIC (4" YELLOW, 90 MILS) EDGELINE
- T11 - THERMOPLASTIC (4" YELLOW, 90 MILS) SINGLE CENTER LINE
- T13 - THERMOPLASTIC (4" YELLOW, 90 MILS) DOUBLE CENTER LINE
- T14 - THERMOPLASTIC (4" YELLOW, 90 MILS) 2' x 6'/SP MINI-SKIP
- T40 - THERMOPLASTIC (8" WHITE, 90 MILS) GORELINE
- T41 - THERMOPLASTIC (8" WHITE, 90 MILS) DIAGONAL LINE
- T42 - THERMOPLASTIC (8" YELLOW, 90 MILS) DIAGONAL LINE
- T46 - THERMOPLASTIC (8" WHITE, 90 MILS) WHITE CROSSWALK LINE
- T61 - THERMOPLASTIC (24" WHITE, 90 MILS) STOP BAR

PAVEMENT MARKING SYMBOLS/CHARACTERS

- T70 - THERMOPLASTIC (WHITE, 90 MILS) LEFT TURN ARROW
- T71 - THERMOPLASTIC (WHITE, 90 MILS) RIGHT TURN ARROW
- T72 - THERMOPLASTIC (WHITE, 90 MILS) STRAIGHT ARROW
- T76 - THERMOPLASTIC (WHITE, 90 MILS) COMBO LEFT/RIGHT/STRAIGHT ARROW
- T77 - THERMOPLASTIC (WHITE, 90 MILS) U-TURN ARROW
- T90 - THERMOPLASTIC (WHITE, 90 MILS) BICYCLE SYMBOL
- T91 - THERMOPLASTIC (WHITE, 90 MILS) BICYCLE STRAIGHT ARROW