
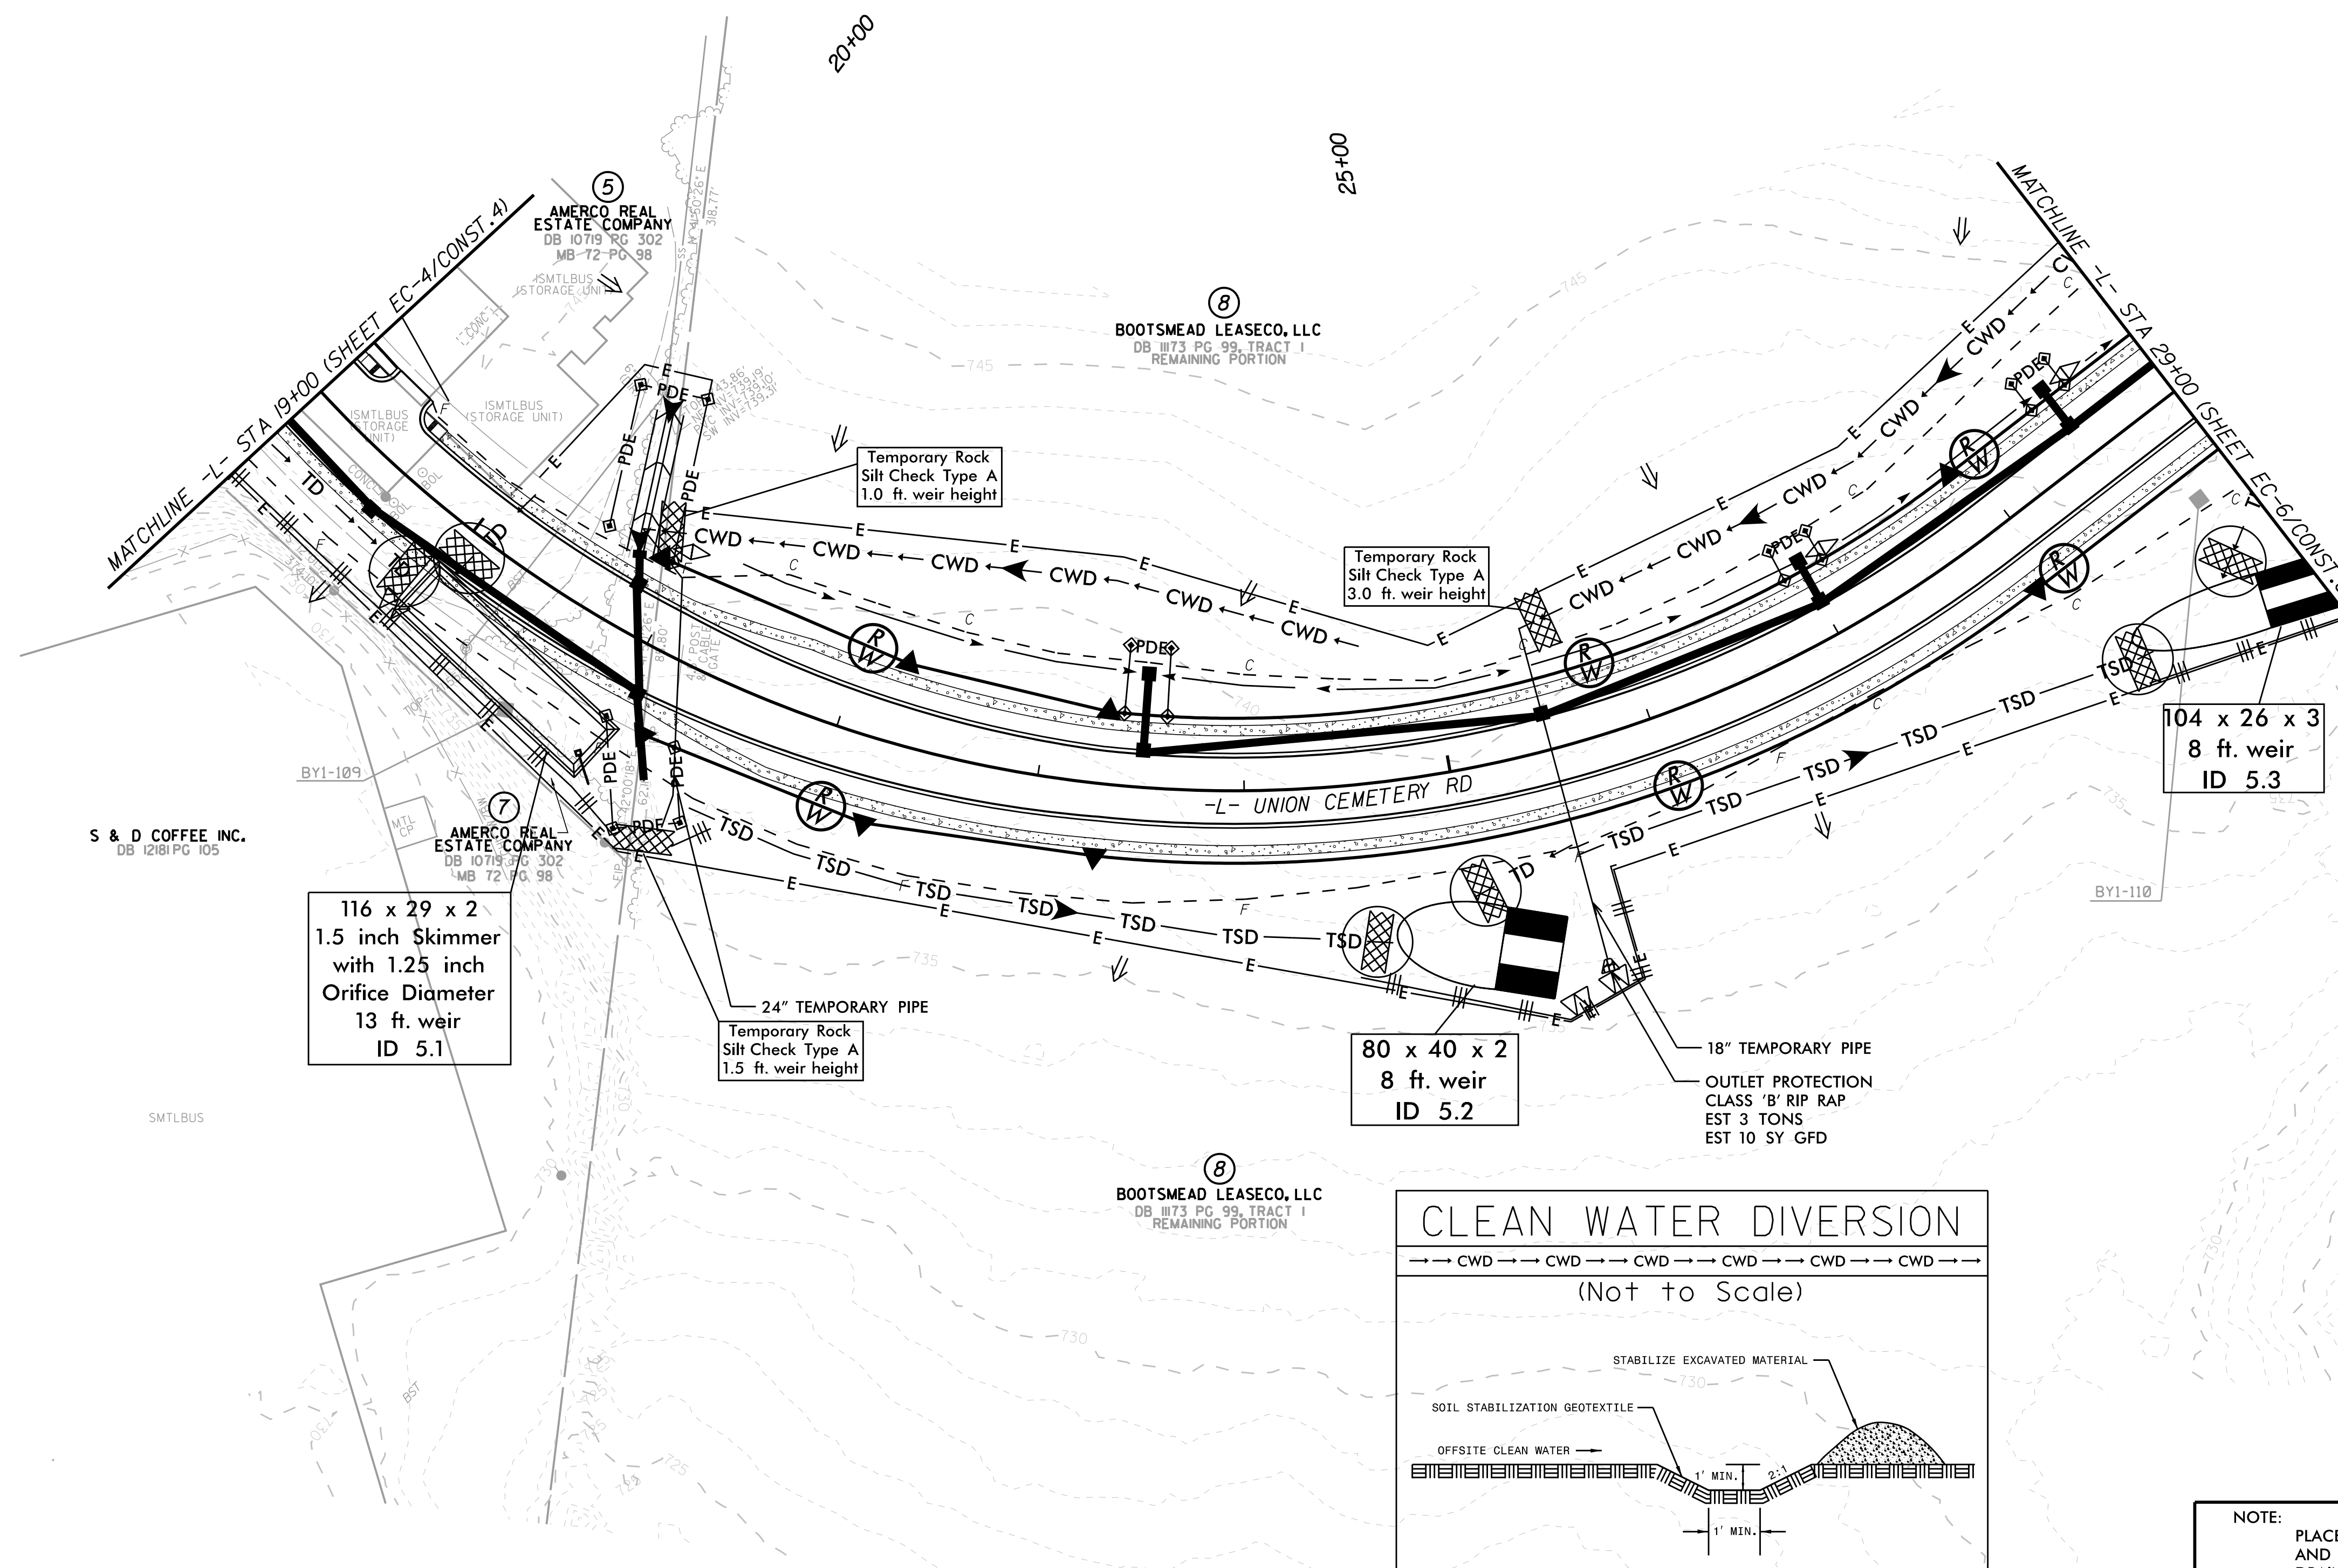


CLEARING AND GRUBBING EROSION CONTROL FOR CONSTRUCTION SHEET 5

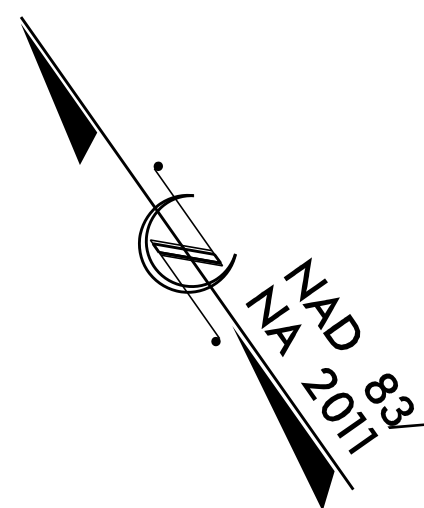

NOTE: PLACE TEMPORARY ROCK SEDIMENT DAMS TYPE – B AND TEMPORARY ROCK SILT CHECKS TYPE – A AT DRAINAGE OUTLETS.
--