
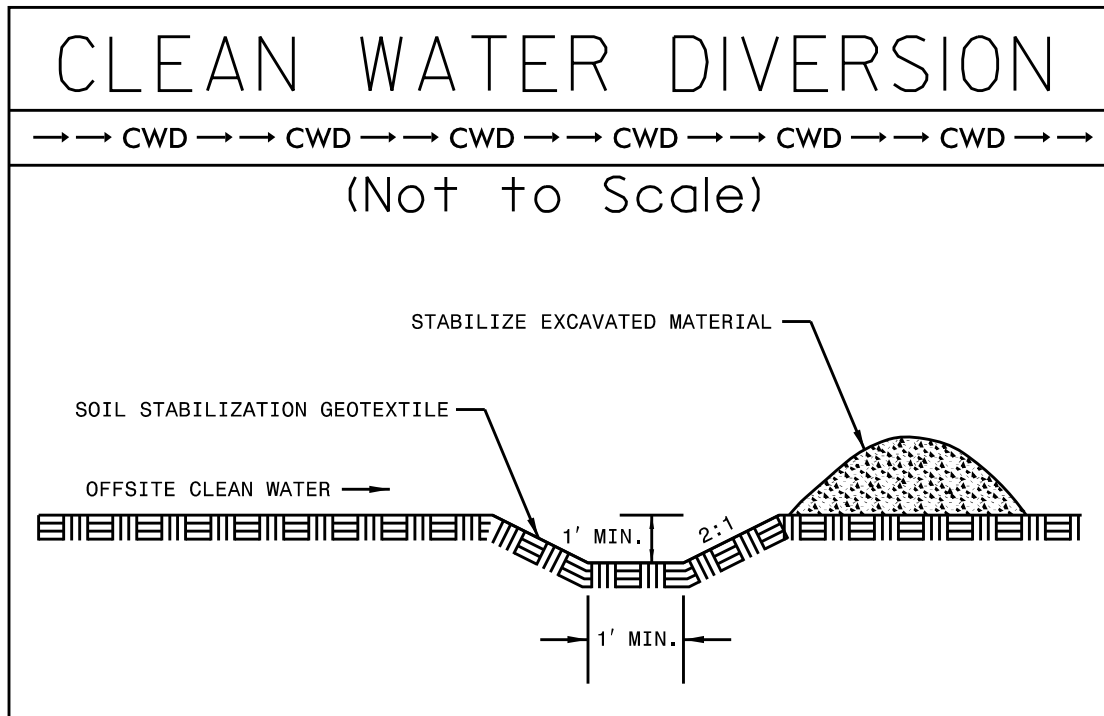
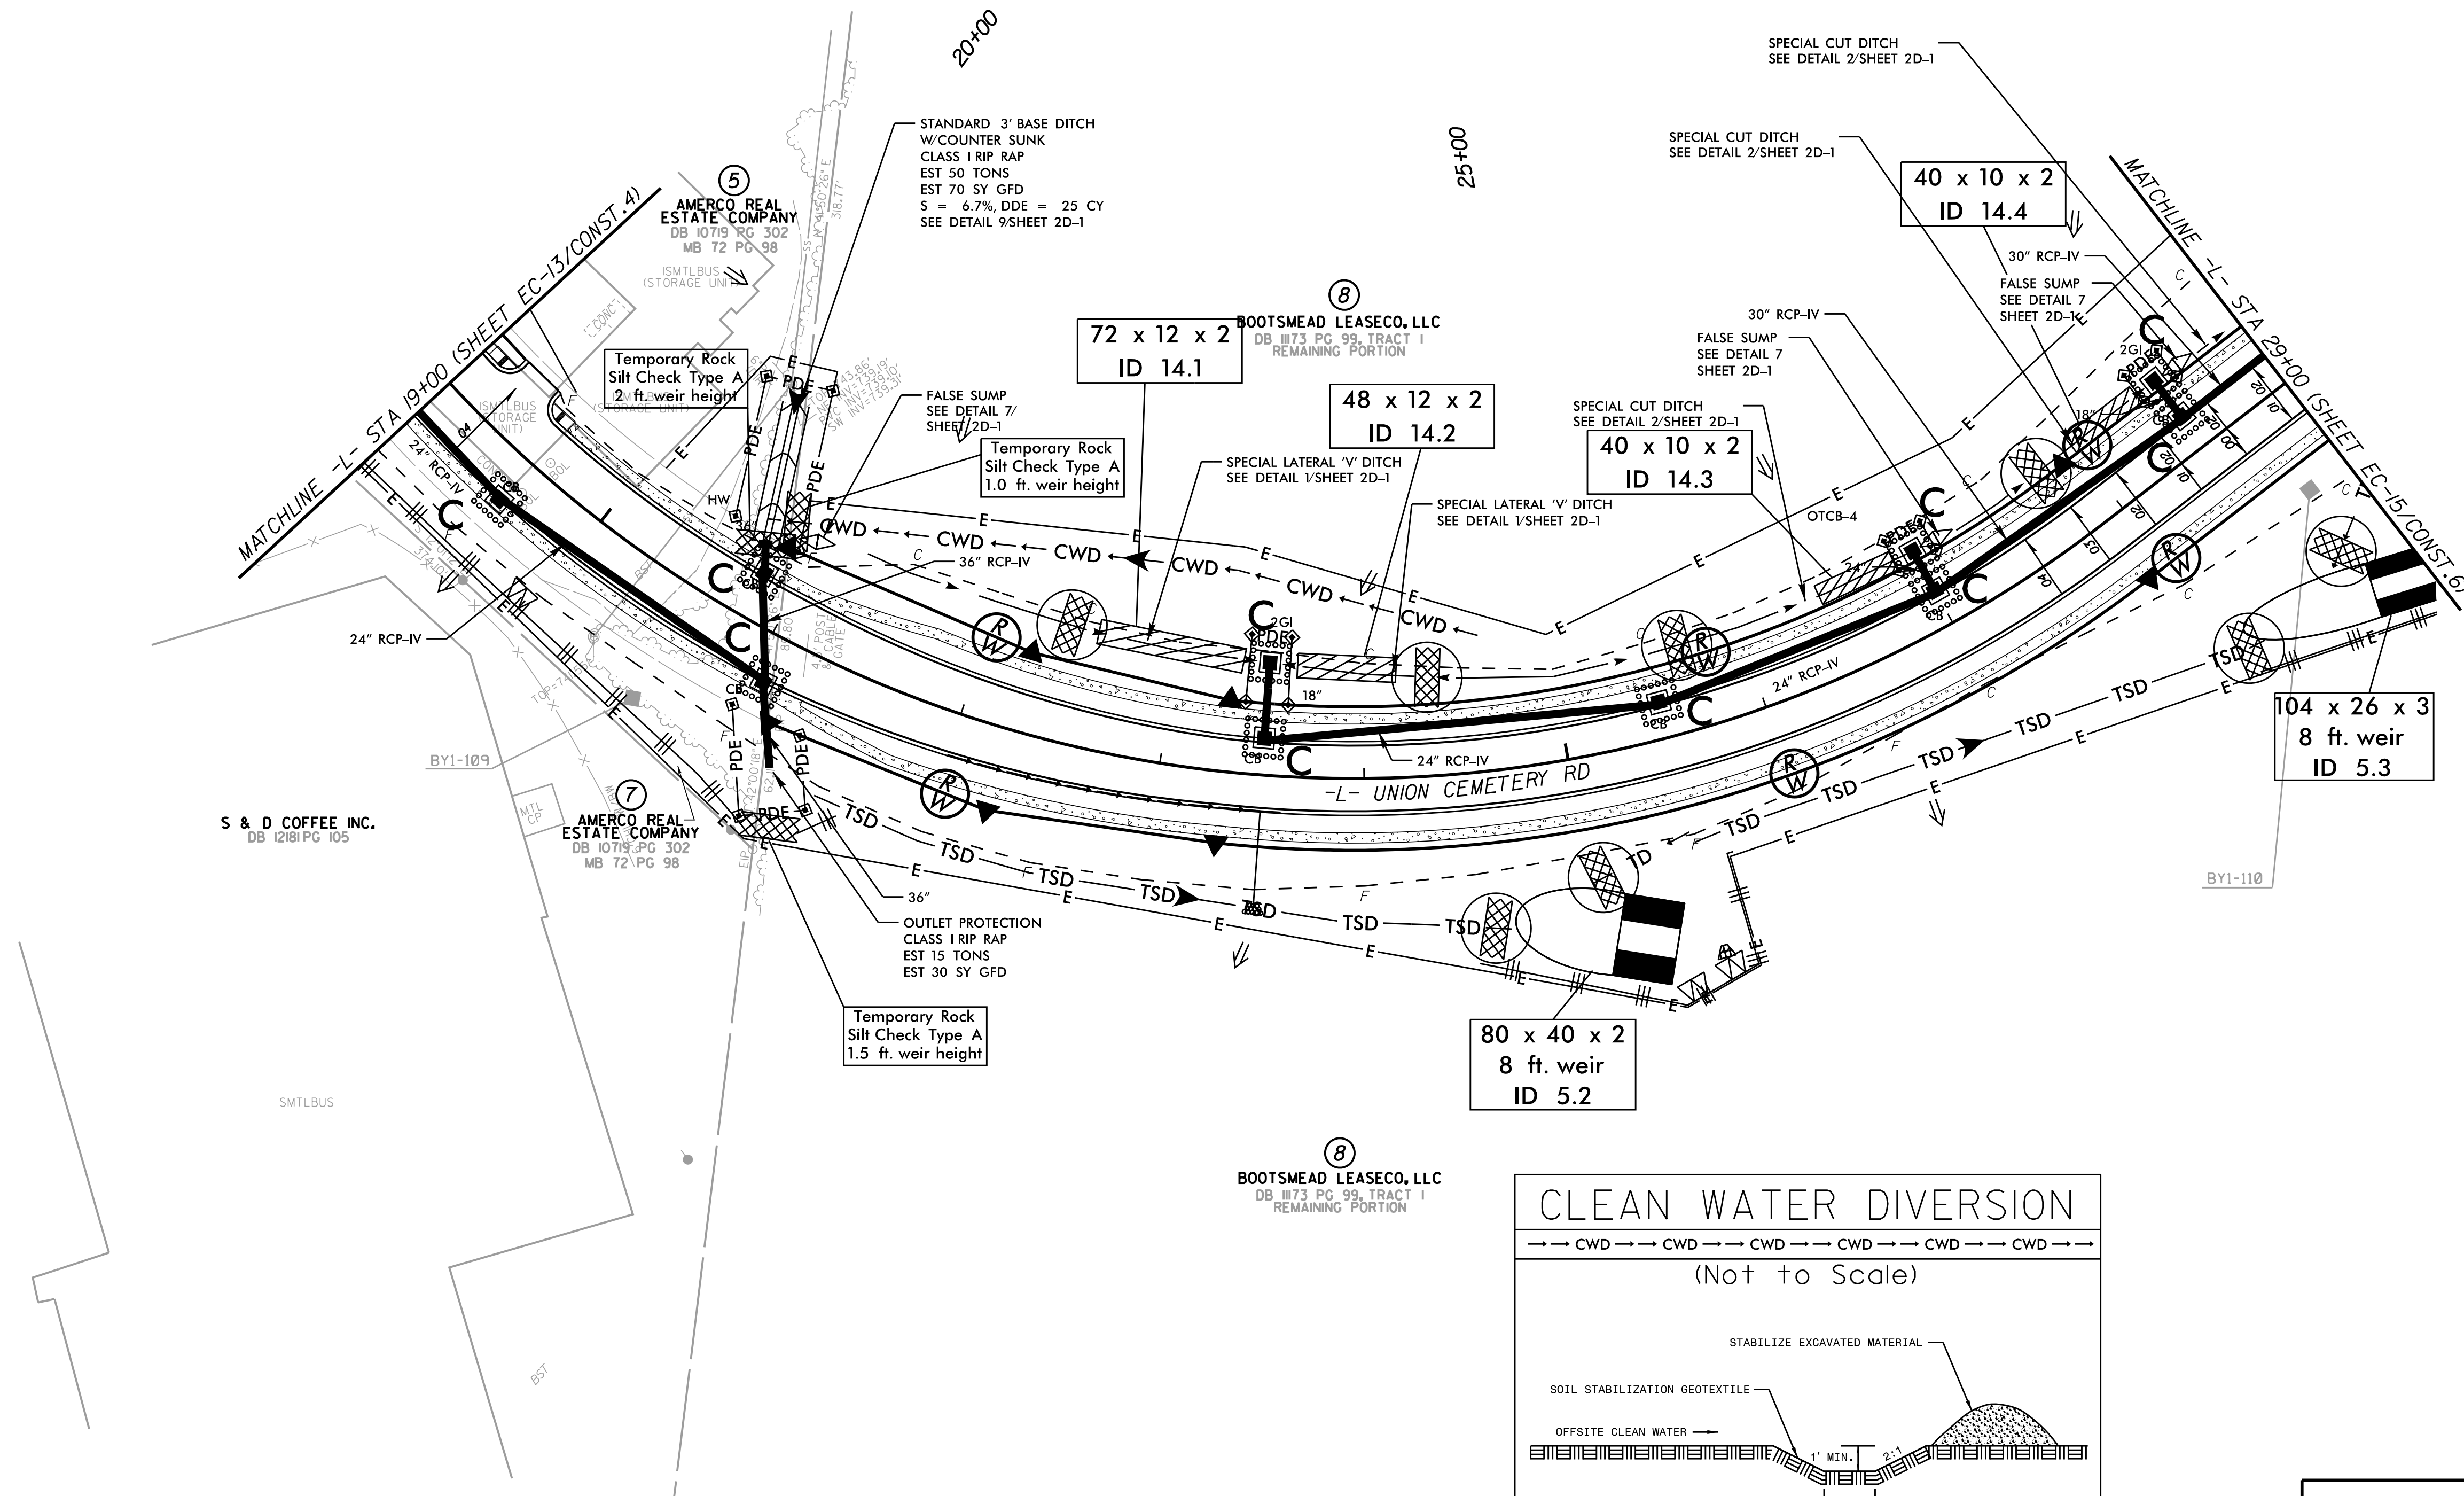


REVISIONS

5/14/99

K:\CHL_PRO\1036427 - U-5956 (Union Cemetery)\Environmental\Design\U-5956_ec_psh_14.dgn

10/14/2025

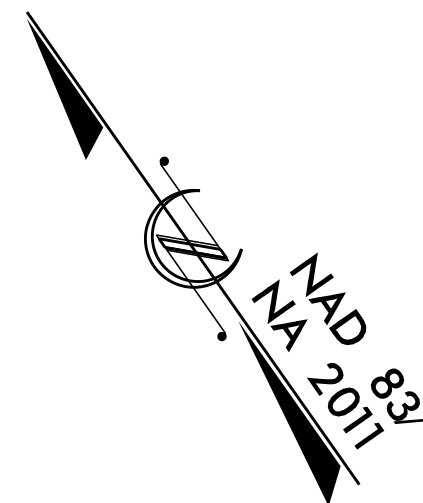

UTILIZE FABRIC INSERT INLET PROTECTIONS IN LIEU OF ROCK INLET SEDIMENT TRAP TYPE C WHERE WATER MAY POND ON THE ROADWAY IN AREAS WHERE LIVE TRAFFIC IS PRESENT.