
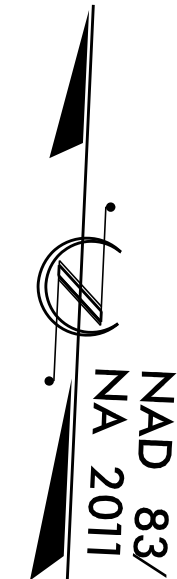


REVISIONS


5/14/99

K:\CHL_PRO\101036427 - U-5956 (Union Cemetery)\Environmental\Design\U-5956_ec_pch\15.dgn

10/14/2025

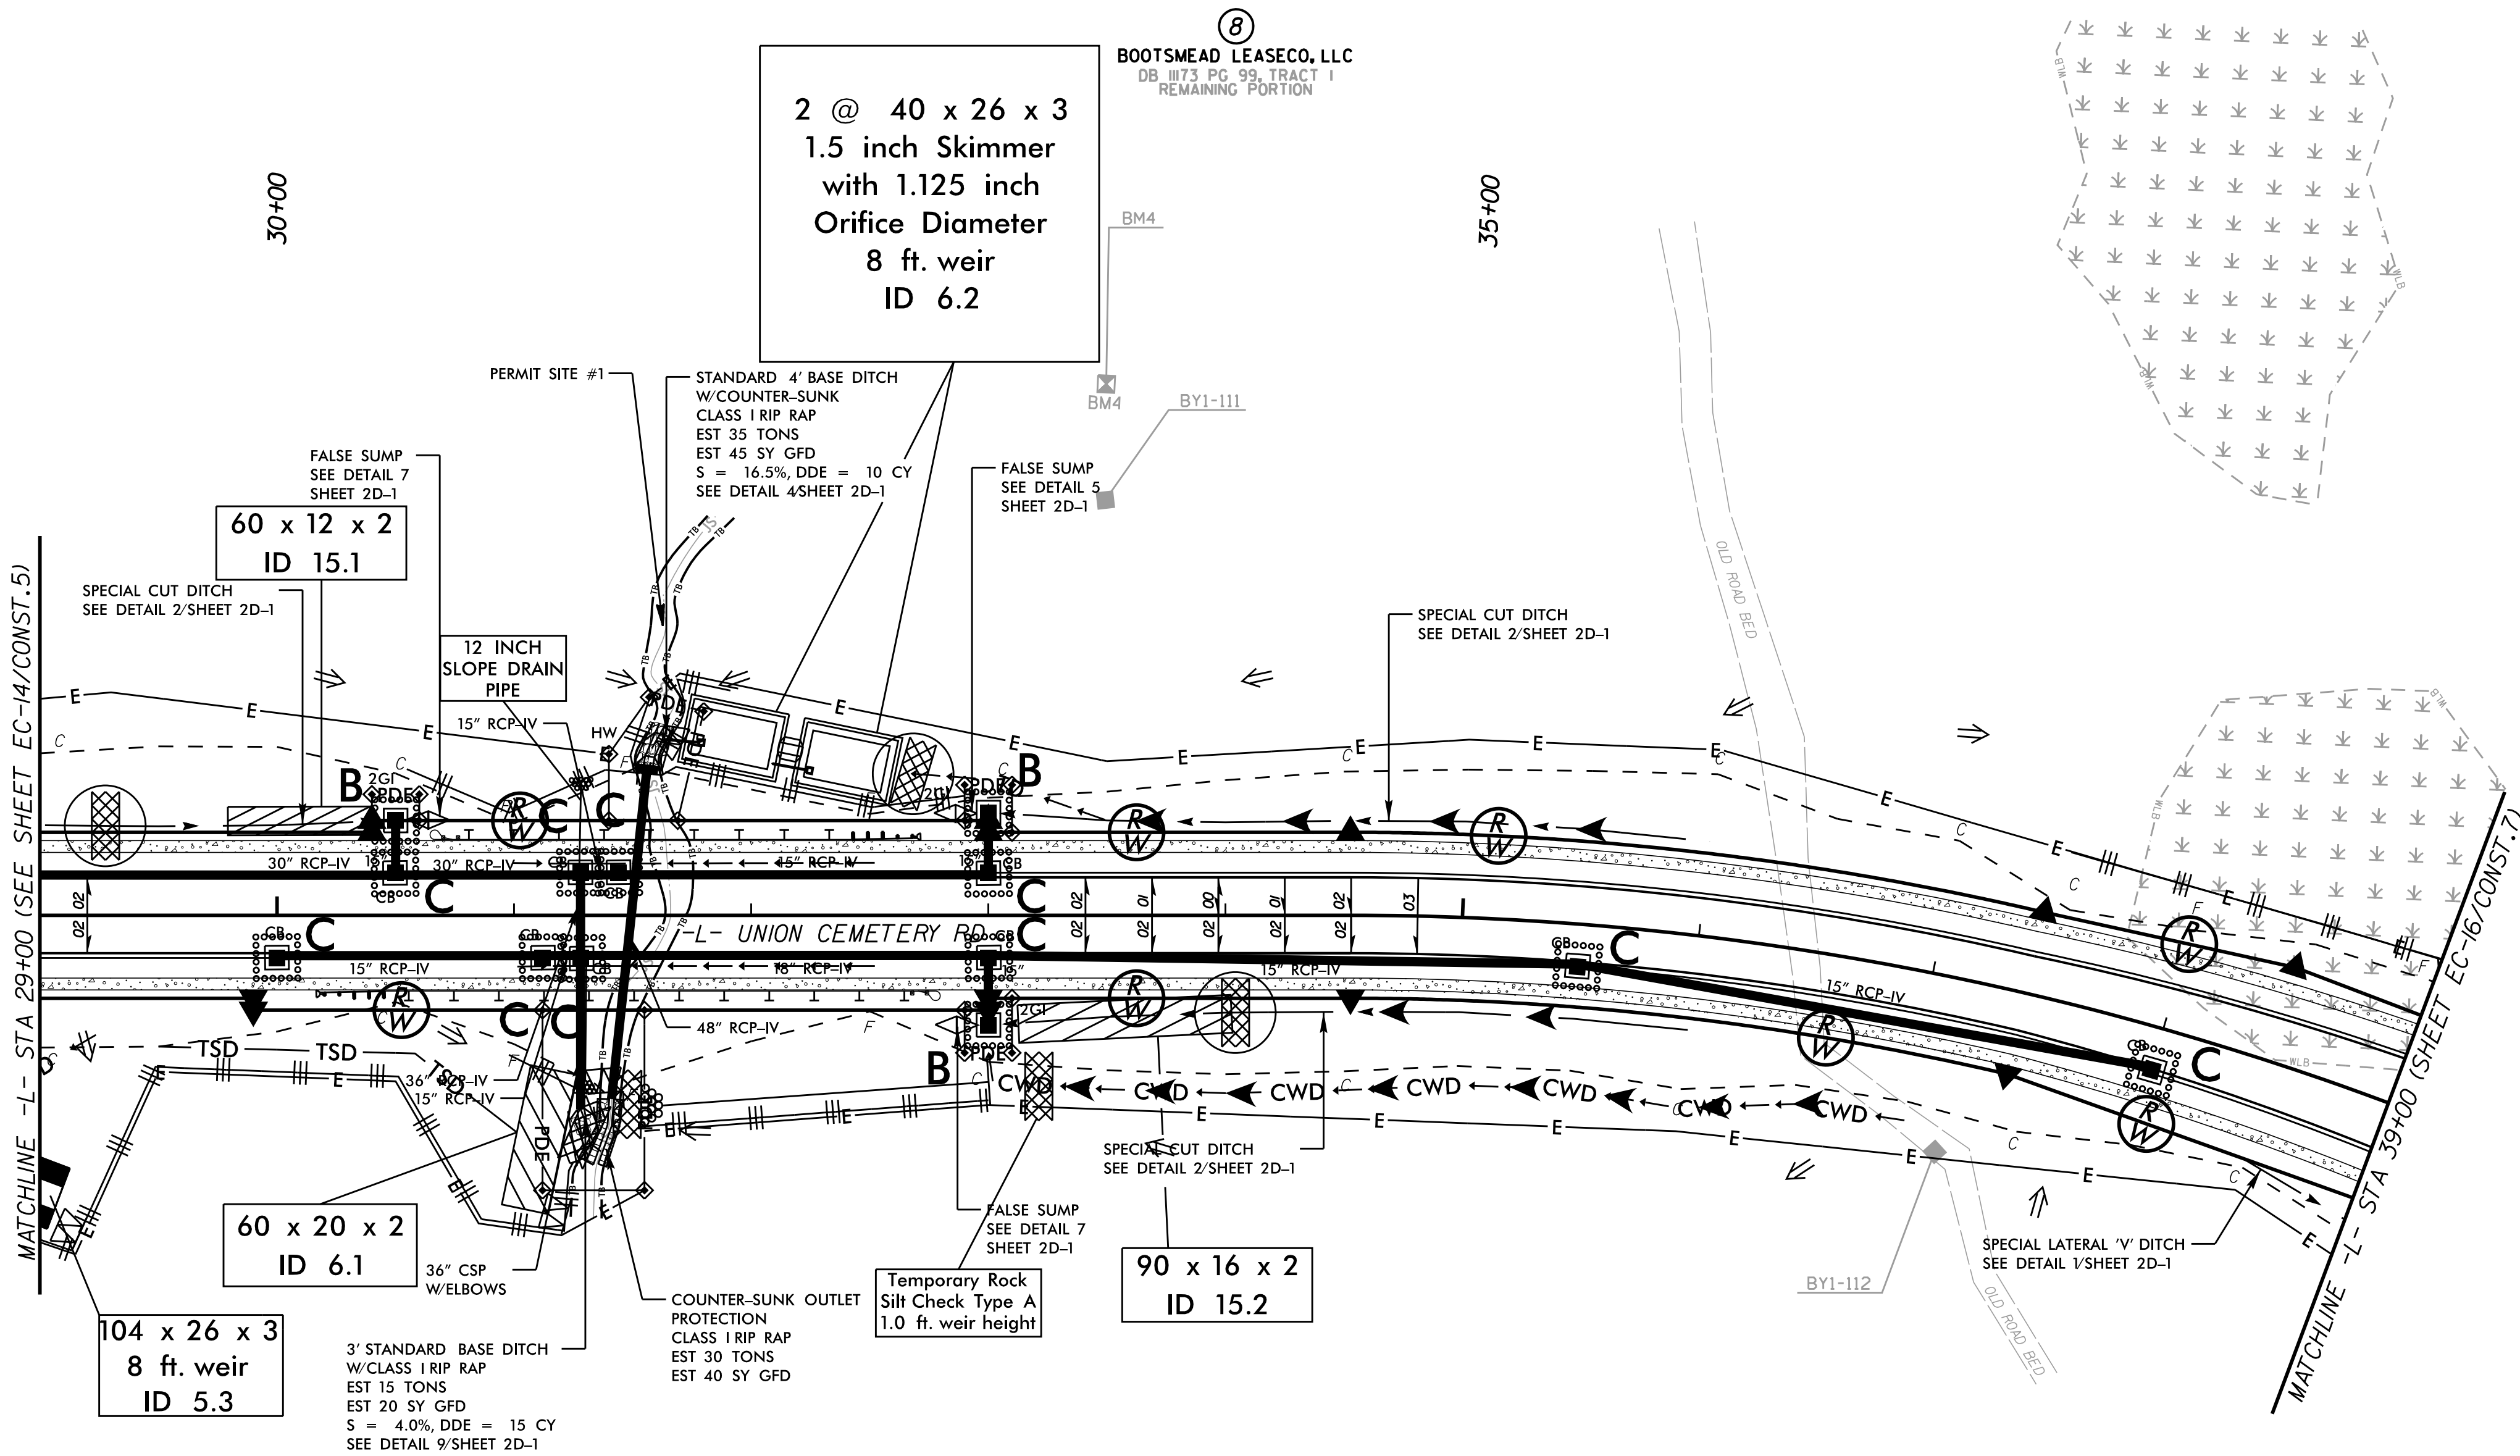

8
BOOTSMEAD LEASECO, LLC
DB. 1173 PG. 99, TRACT 1
REMAINING PORTION

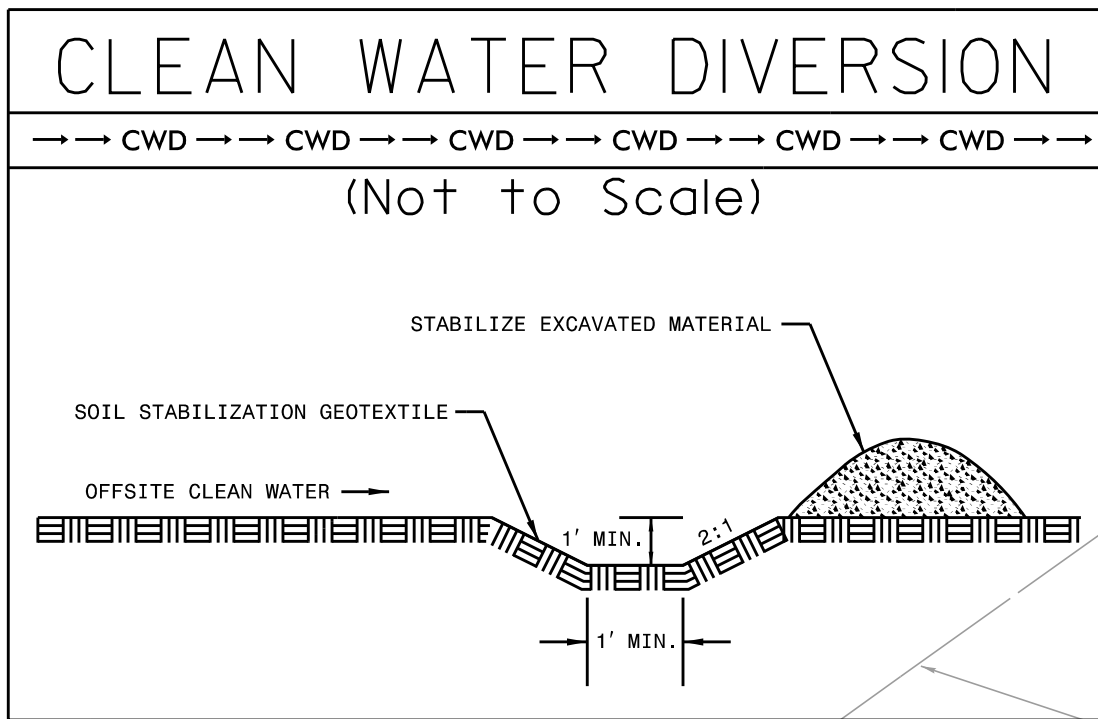

UTILIZE FABRIC INSERT INLET PROTECTIONS IN LIEU OF ROCK INLET SEDIMENT TRAP TYPE C WHERE WATER MAY POND ON THE ROADWAY IN AREAS WHERE LIVE TRAFFIC IS PRESENT.