


5/14/99

REVISIONS

K:\CHL_PROJ\036427 - U-5956 Union Cemetery\Environmental\Design\U-5956_ec_psh_16.dgn

10/14/2025

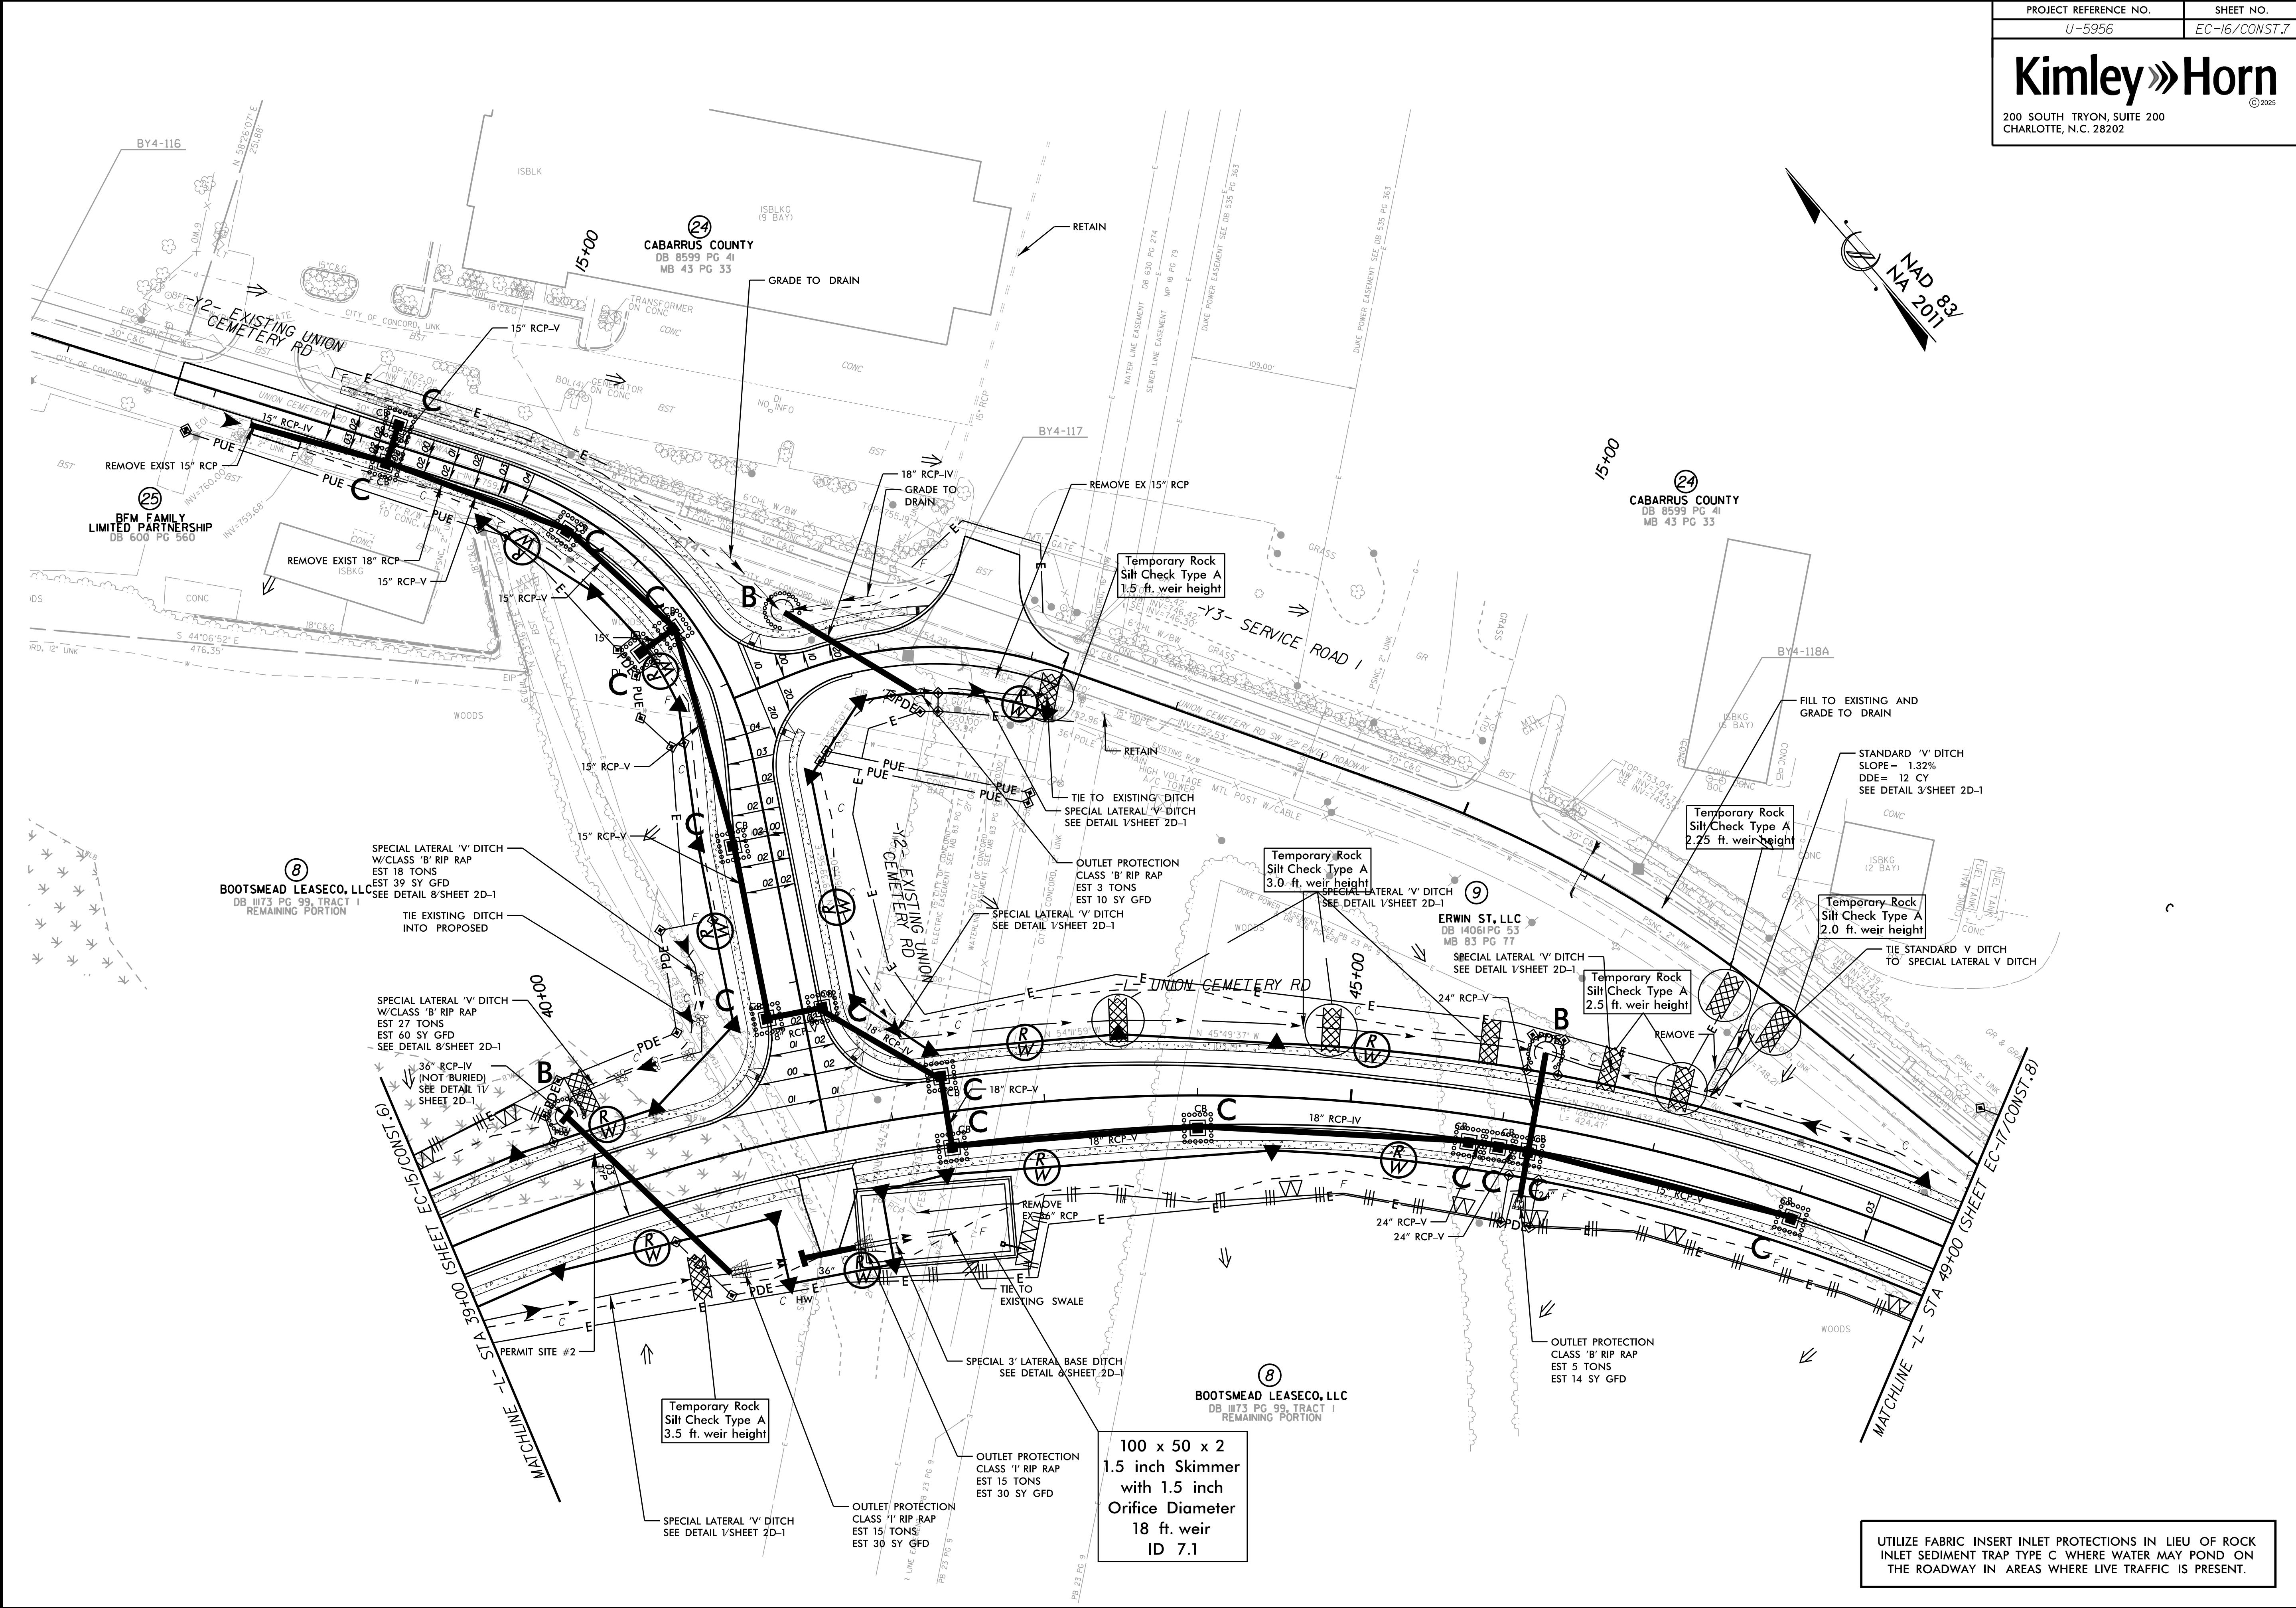

UTILIZE FABRIC INSERT INLET PROTECTIONS IN LIEU OF ROCK INLET SEDIMENT TRAP TYPE C WHERE WATER MAY POND ON THE ROADWAY IN AREAS WHERE LIVE TRAFFIC IS PRESENT.