
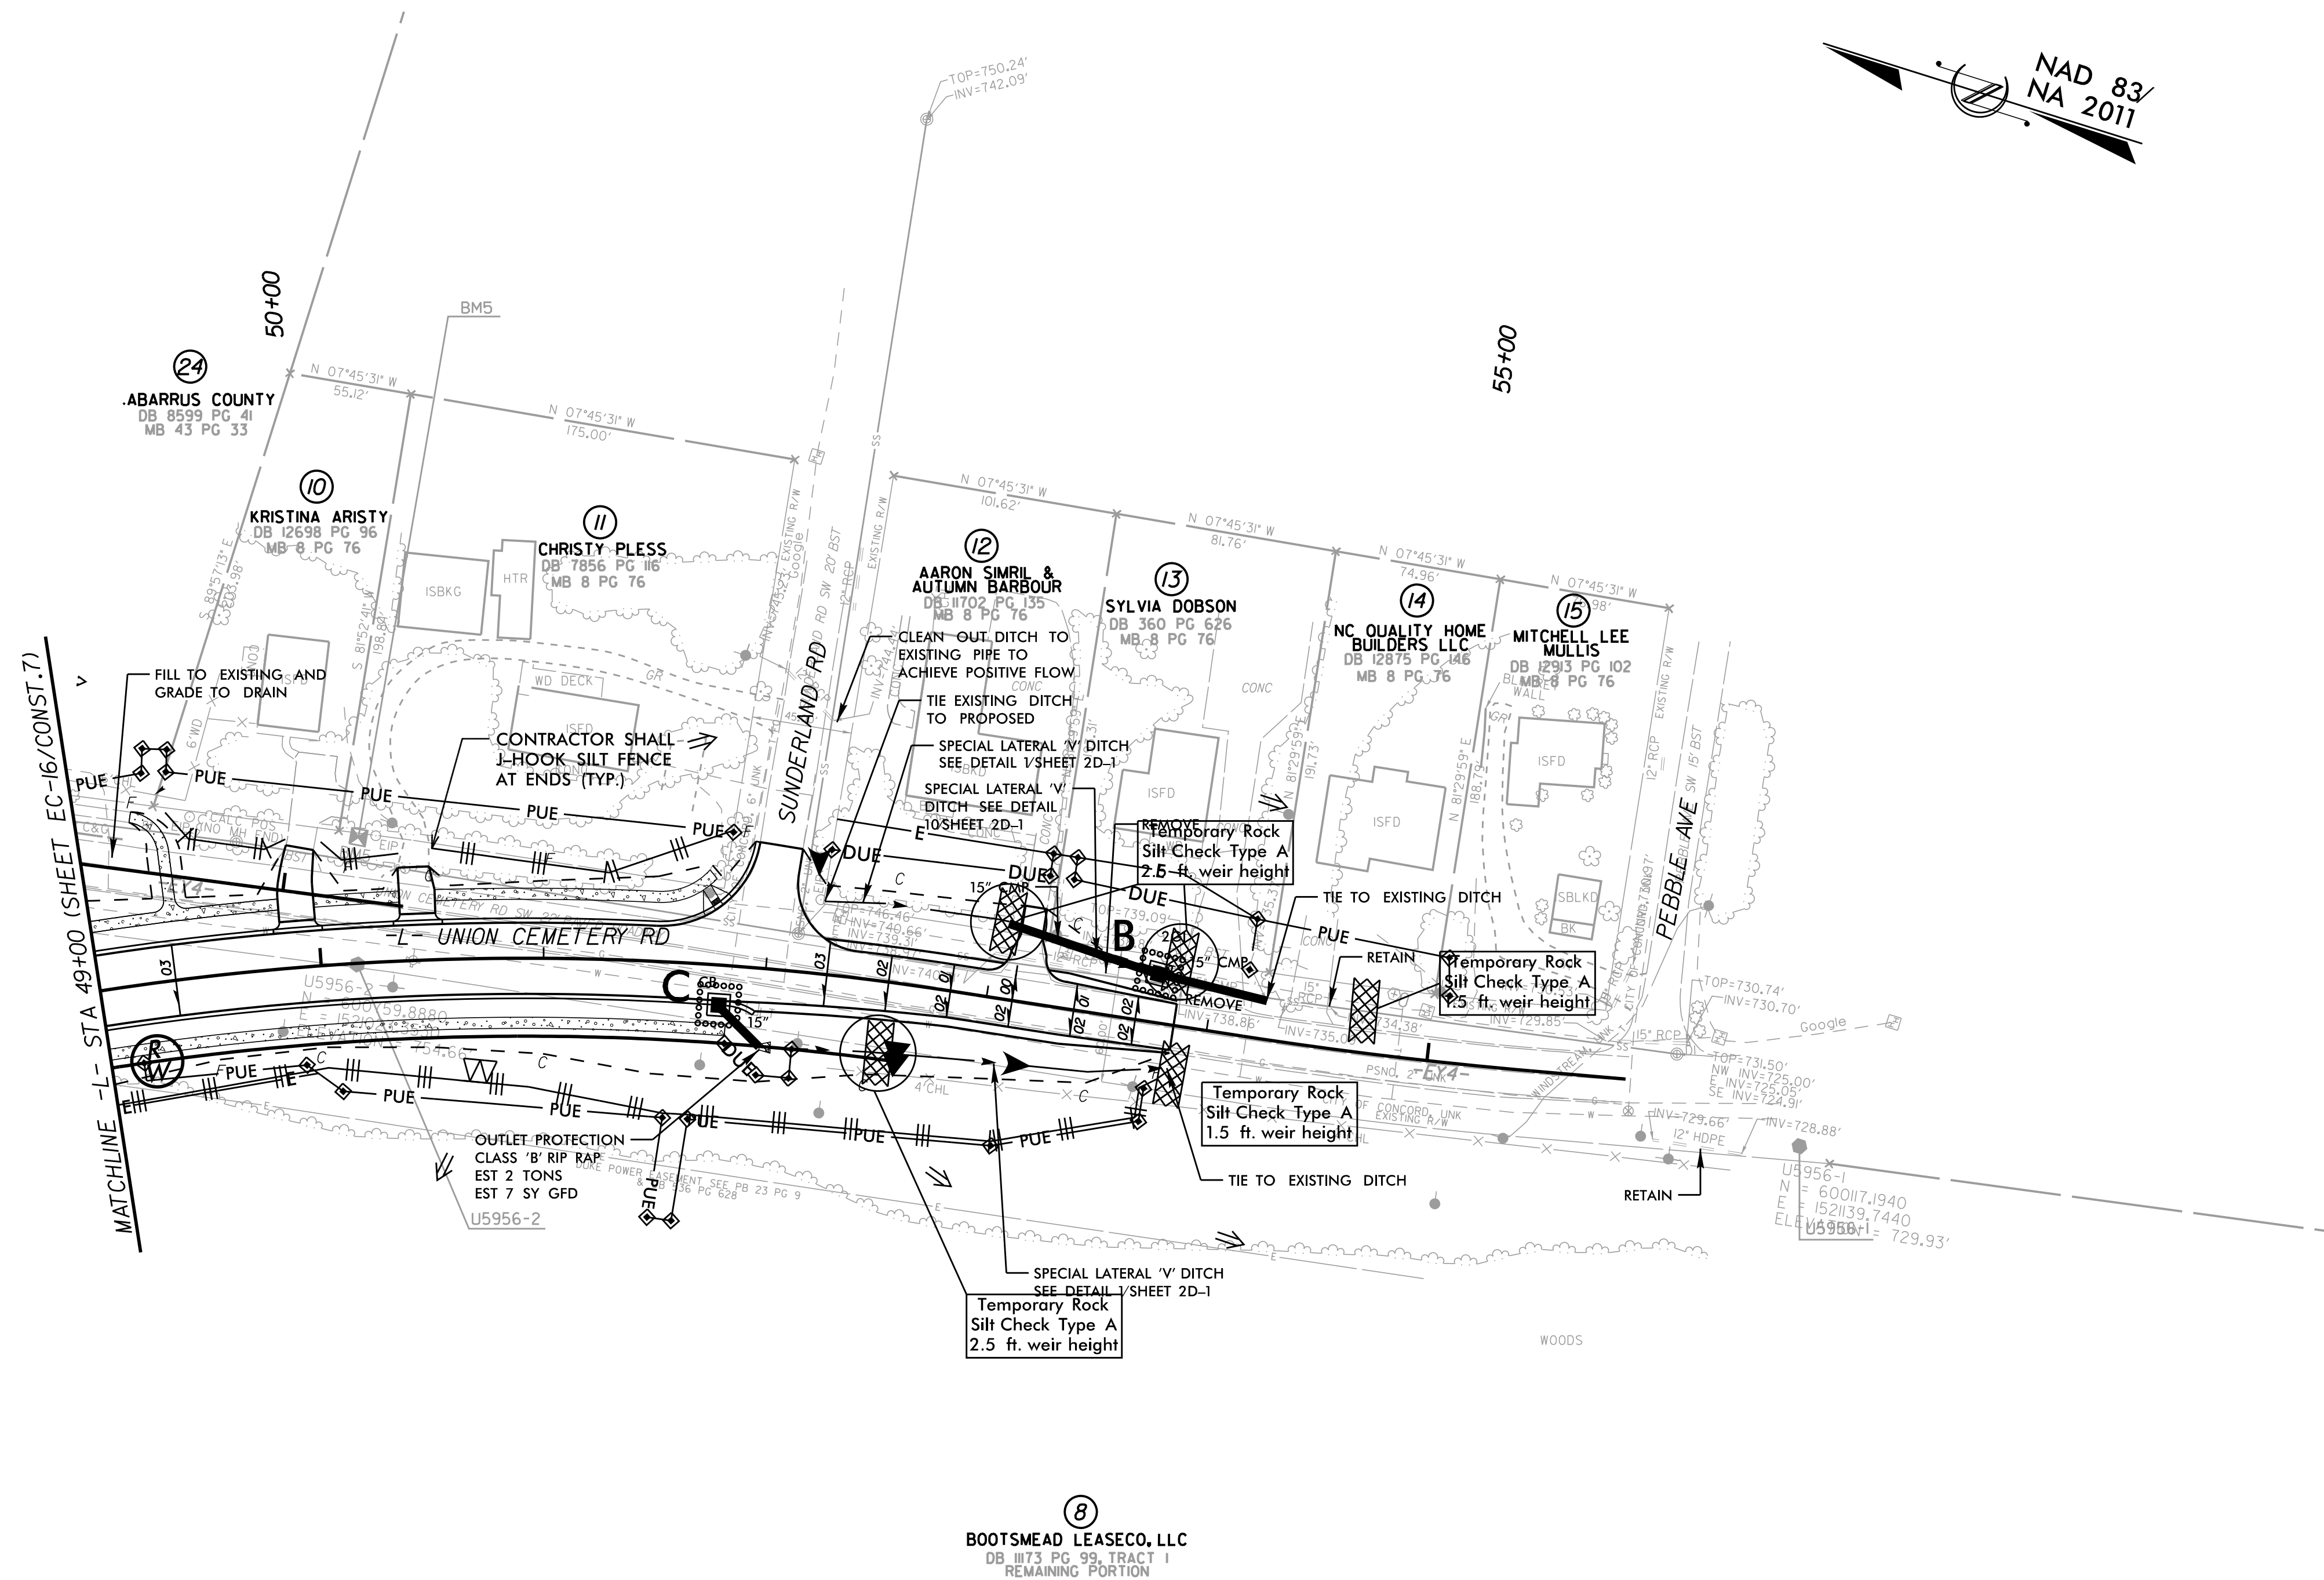


PROJECT REFERENCE NO.	SHEET NO.
U-5956	EC-17/CONST.8

200 SOUTH TRYON, SUITE 200
CHARLOTTE, N.C. 28202

200 SOUTH TRYON, SUITE 200
CHARLOTTE, N.C. 28202

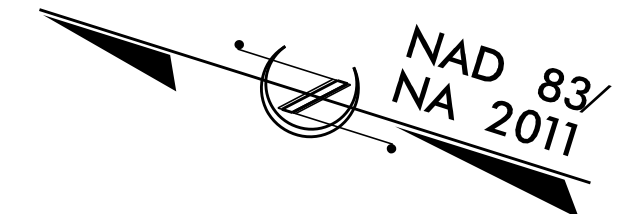

UTILIZE FABRIC INSERT INLET PROTECTIONS IN LIEU OF ROCK INLET SEDIMENT TRAP TYPE C WHERE WATER MAY POND ON THE ROADWAY IN AREAS WHERE LIVE TRAFFIC IS PRESENT.

REVISIONS

5/14/99

K:\CHL_PR\N01036427 - U-5956 (Union Cemetery)\Environmental\Design\U-5956_ec_psh_17.dgn

10/14/2025