

5/14/99

REVISIONS

K:\CHL_PRO\01036427 - U-5956 (Union Cemetery)\Environmental\Design\U-5956_ec_pch_19.dgn


10/14/2025

PROJECT REFERENCE NO.	SHEET NO.
U-5956	EC-19/CONST.10

Kimley»Horn

200 SOUTH TRYON, SUITE 200
CHARLOTTE, N.C. 28202

© 2025

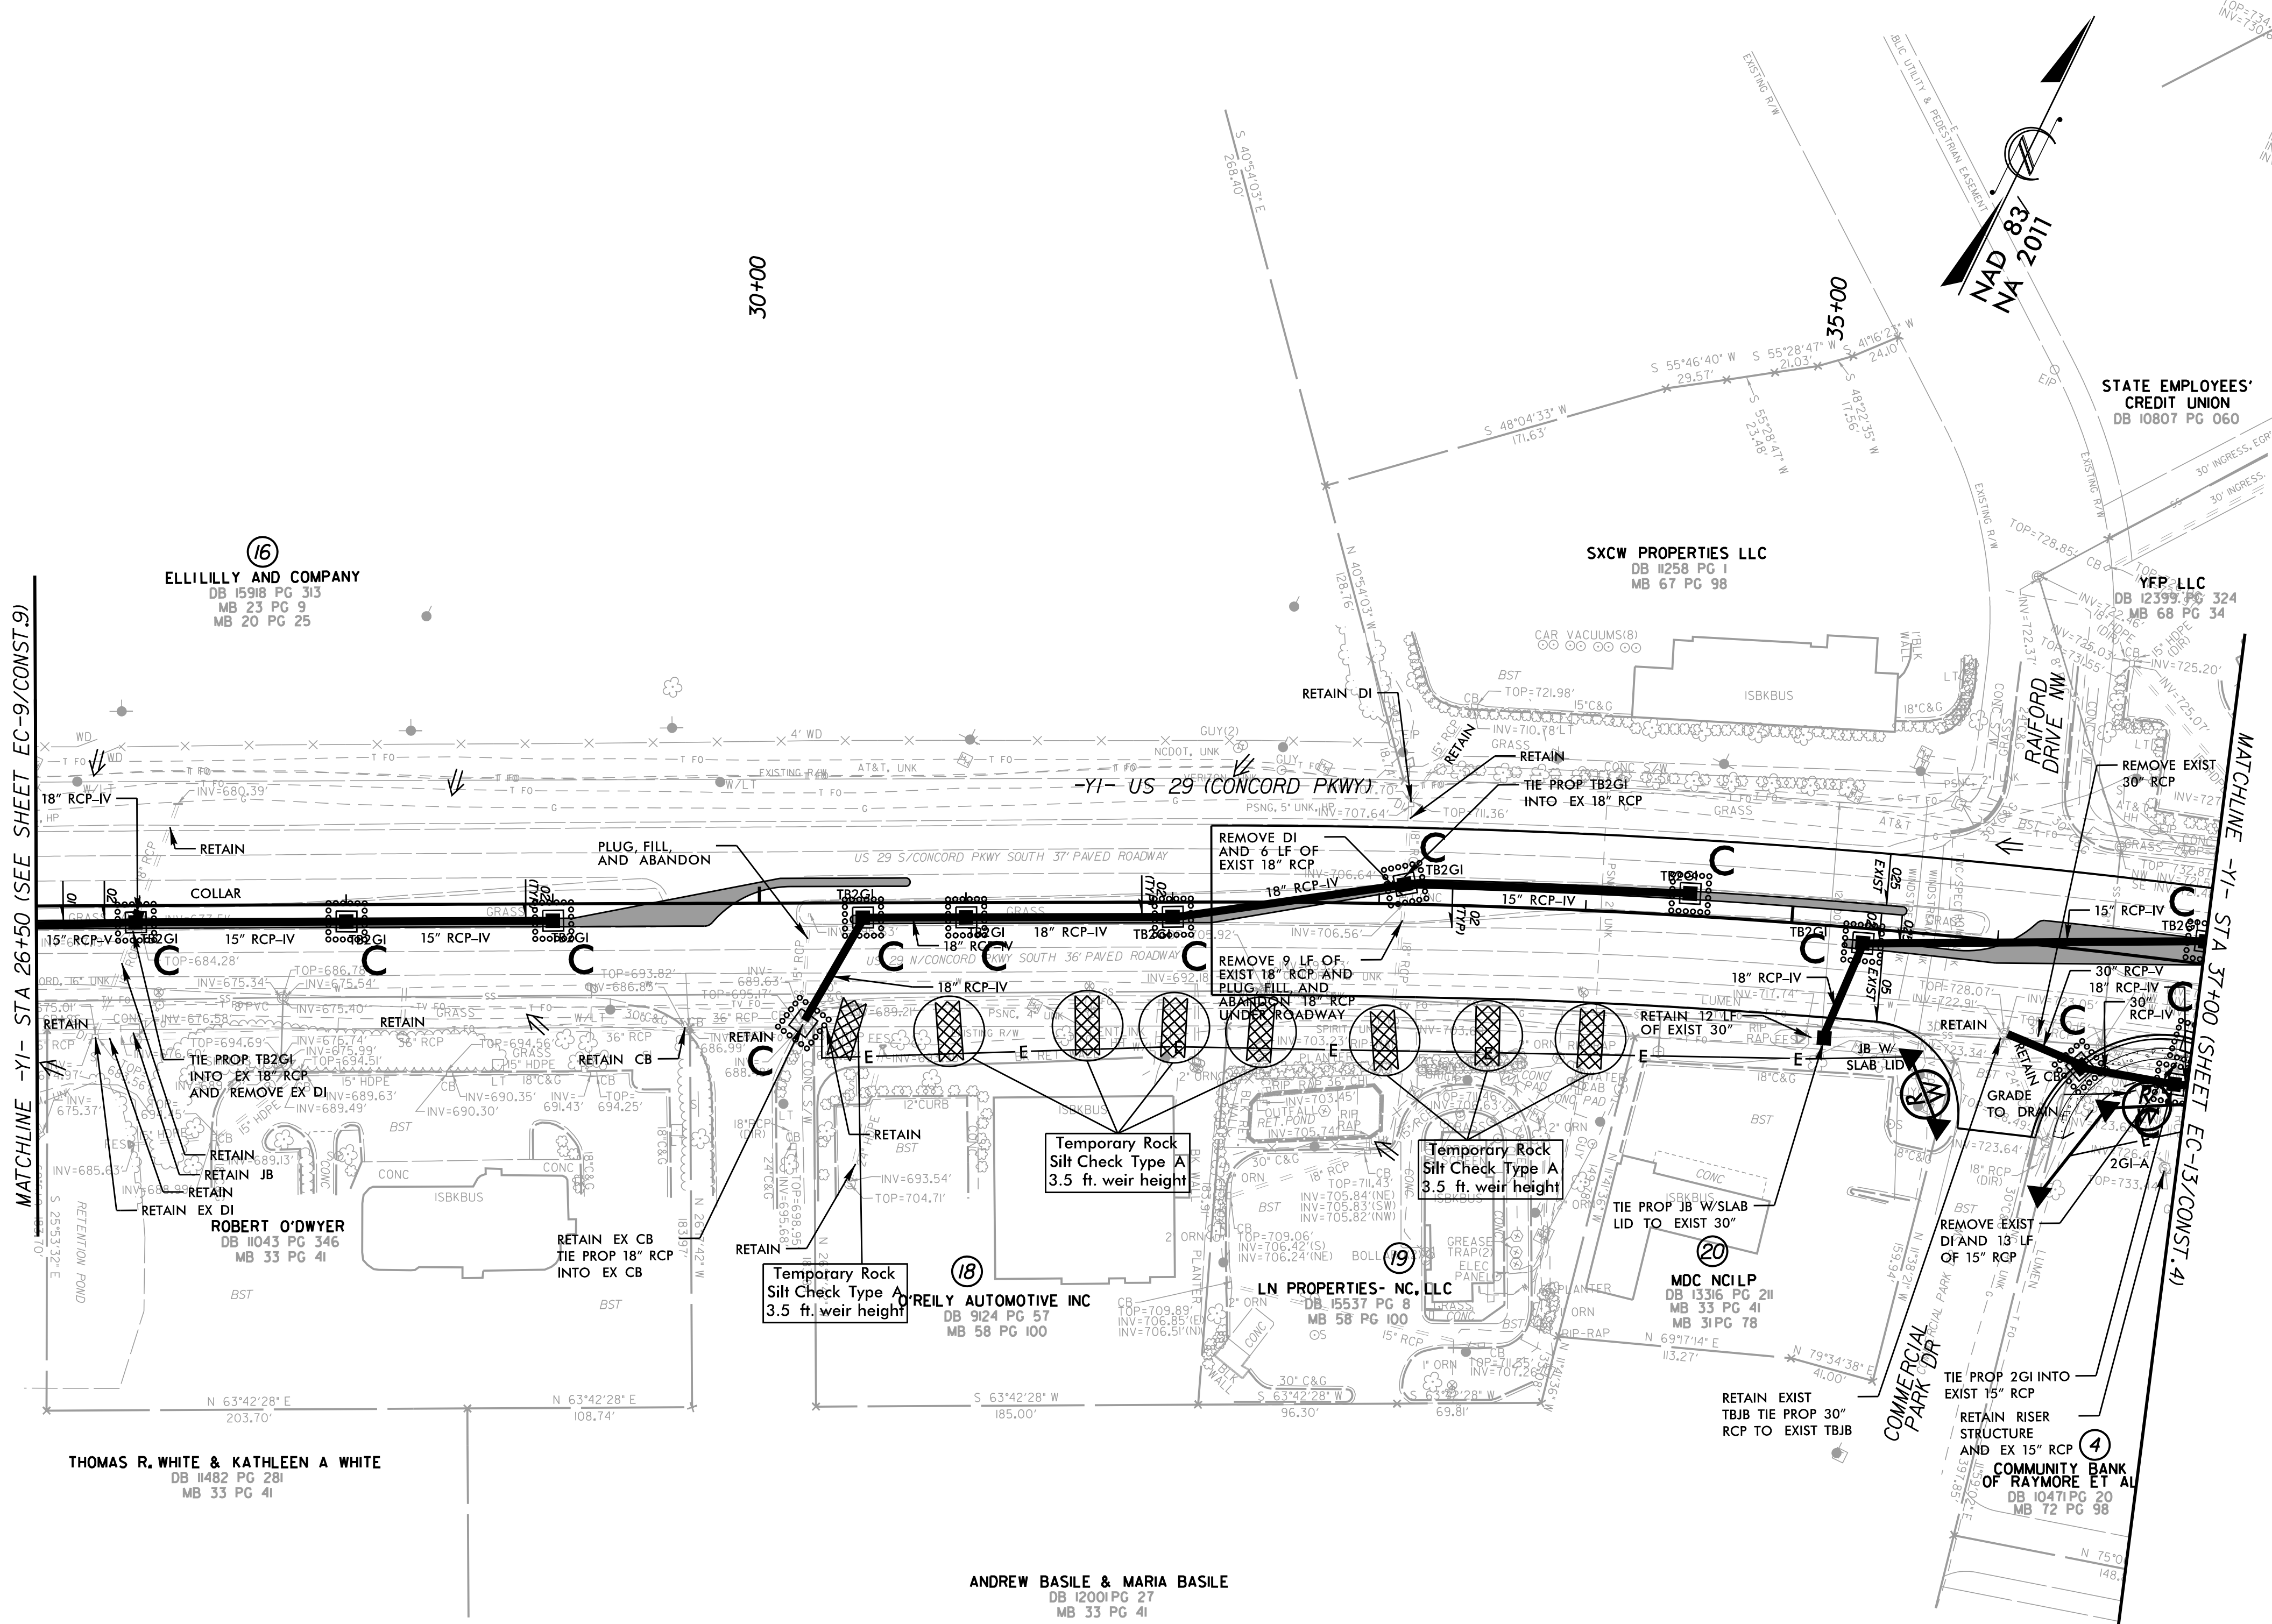

UTILIZE FABRIC INSERT INLET PROTECTIONS IN LIEU OF ROCK INLET SEDIMENT TRAP TYPE C WHERE WATER MAY POND ON THE ROADWAY IN AREAS WHERE LIVE TRAFFIC IS PRESENT.