

REVISIONS

5/14/99


K:\CHL_PRO\101036427 - U-5956 Union Cemetery\Environmental\Design\U-5956_ec_psh.20.dgn

10/14/2025

PROJECT REFERENCE NO.	SHEET NO.
U-5956	EC-20/CONST.II

Kimley»Horn

200 SOUTH TRYON, SUITE 200
CHARLOTTE, N.C. 28202

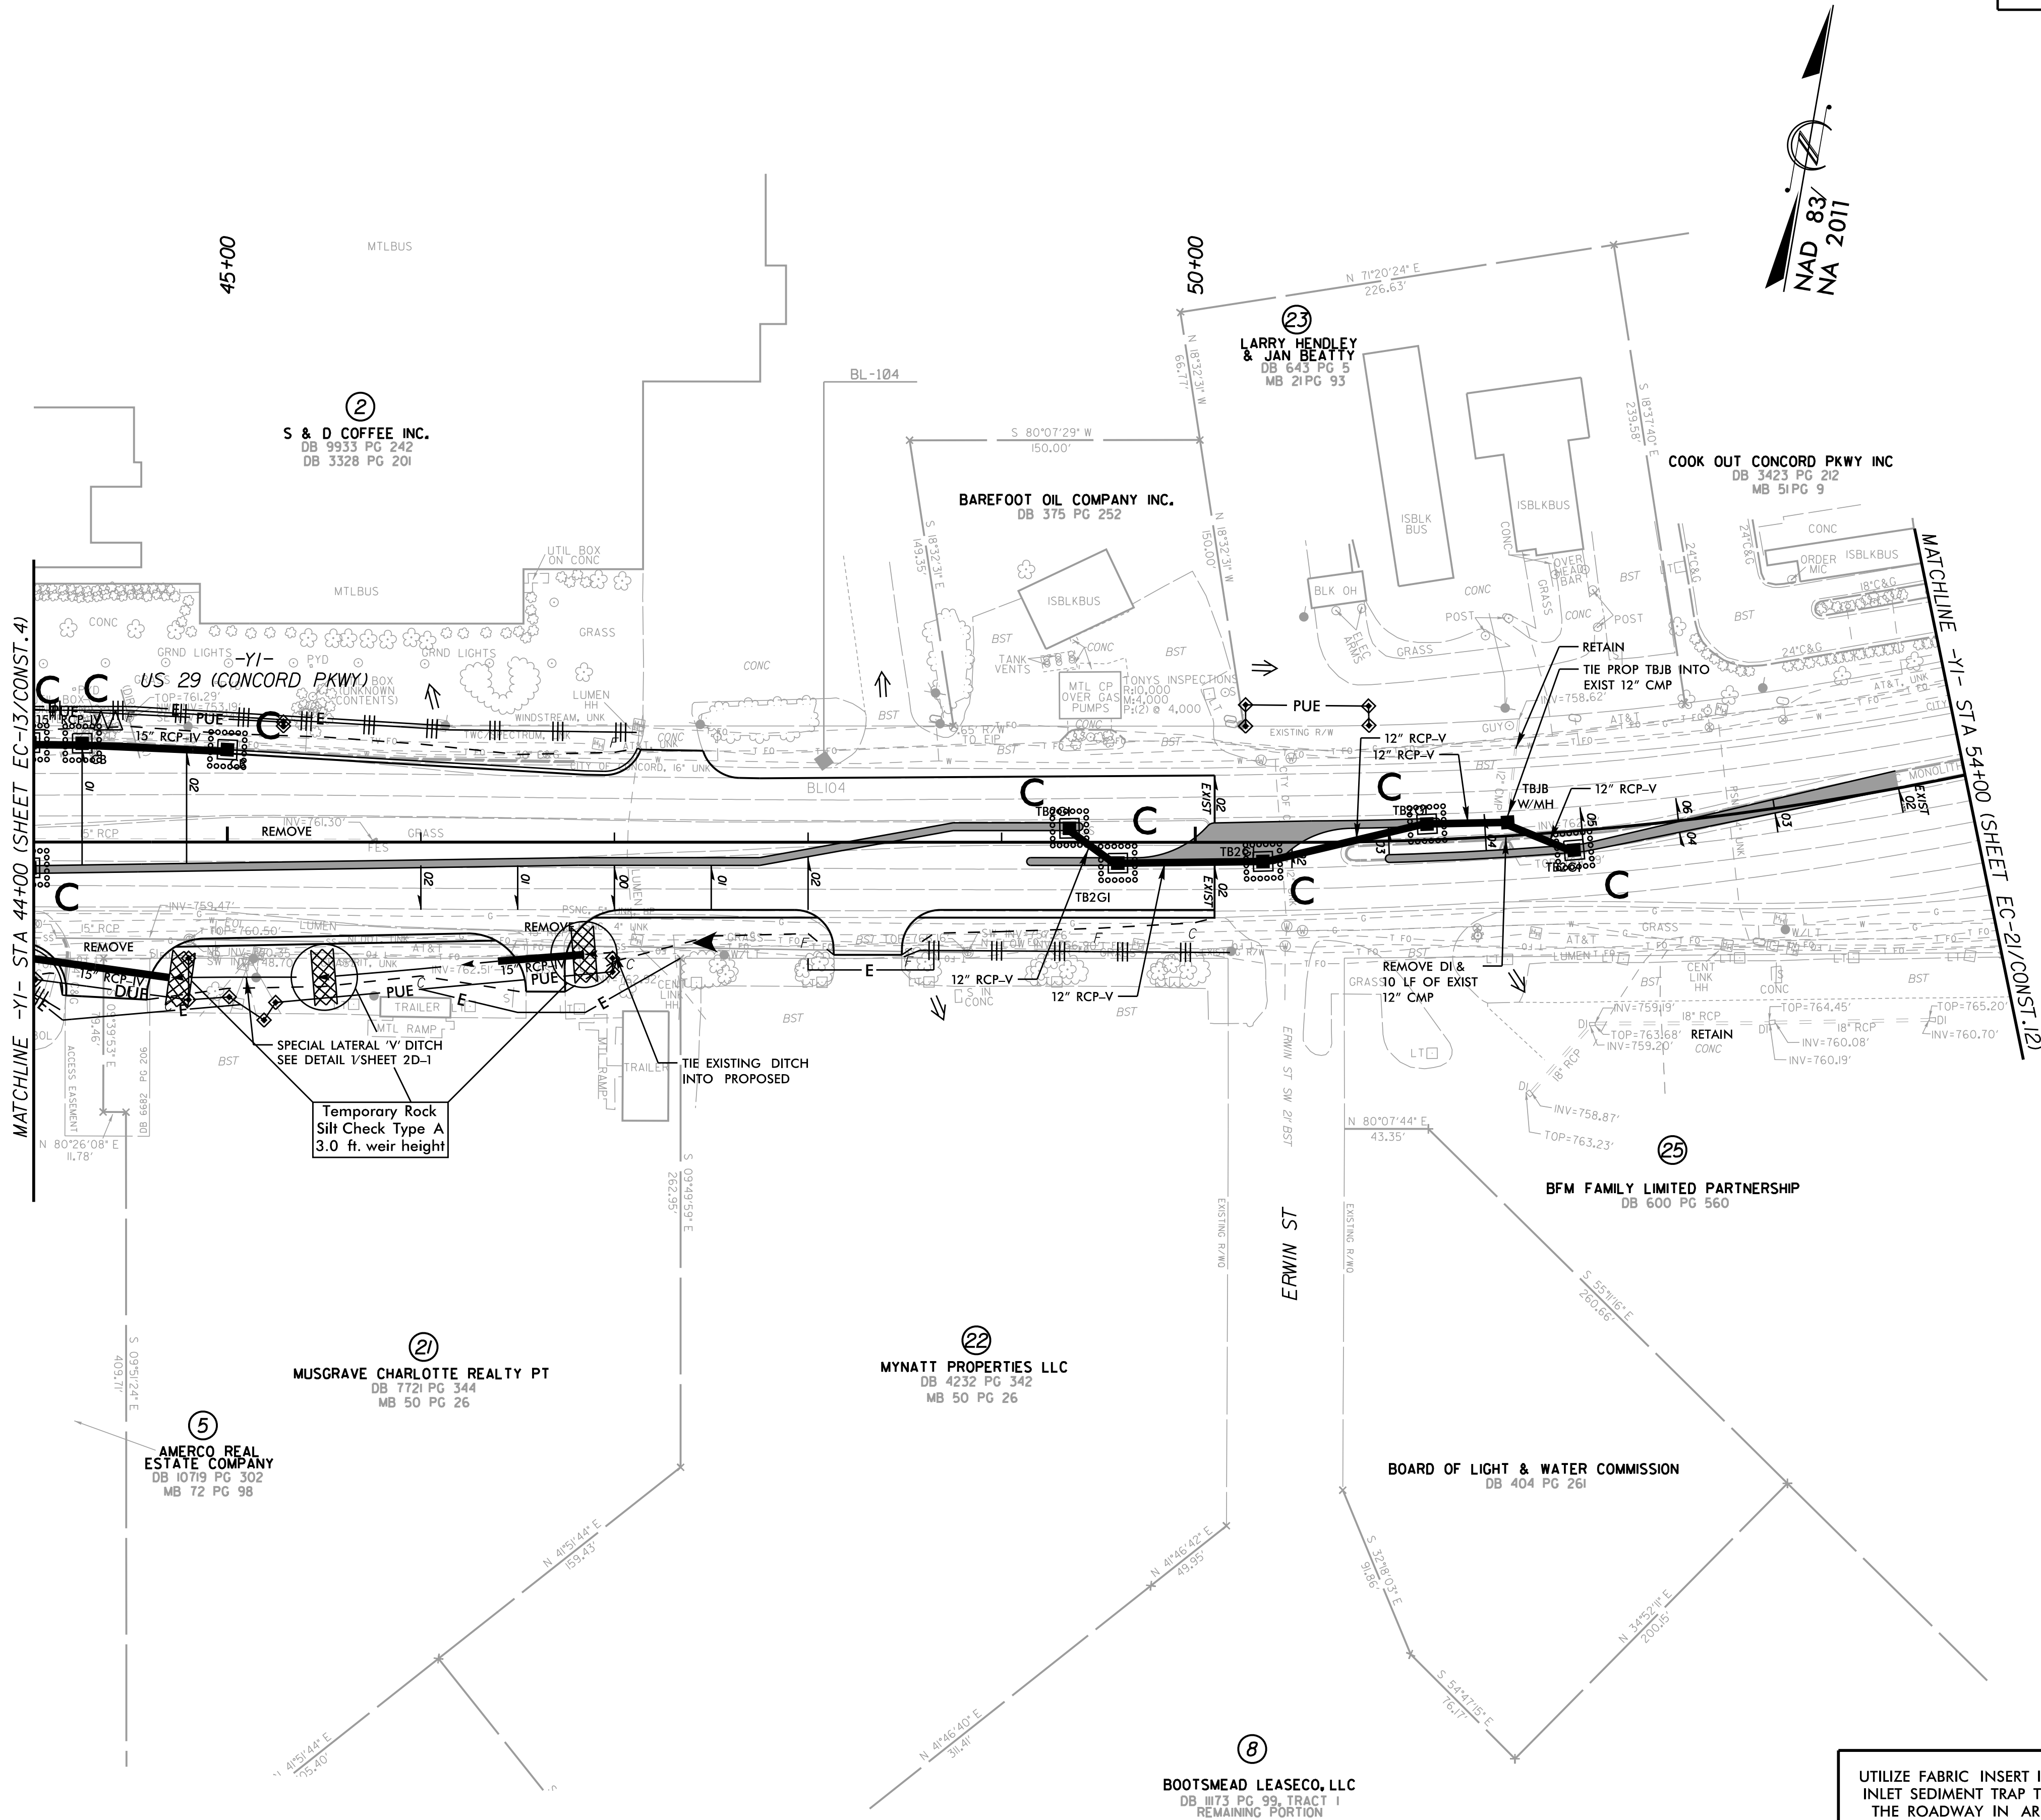

UTILIZE FABRIC INSERT INLET PROTECTIONS IN LIEU OF ROCK INLET SEDIMENT TRAP TYPE C WHERE WATER MAY POND ON THE ROADWAY IN AREAS WHERE LIVE TRAFFIC IS PRESENT.