

12/10/2025 \$FILEL\$

CONTRACT: C205117

T.I.P.: U-5956

STATE OF NORTH CAROLINA
DEPARTMENT OF TRANSPORTATION

SIGNING PLAN
CABARRUS COUNTY

LOCATION: UNION CEMETERY ROAD TO INTERSECT US 29 AT
ROCK HILL CHURCH ROAD AND CONSTRUCT IMPROVEMENTS
ALONG US 29 FROM 0.6 MILE WEST OF ROCK HILL CHURCH
ROAD TO JUST EAST OF ROCK HILL CHURCH ROAD

ROADWAY STANDARD DRAWING

THE FOLLOWING ROADWAY STANDARDS AS APPEAR IN "ROADWAY STANDARD DRAWINGS" -
N.C. DEPARTMENT OF TRANSPORTATION - RALEIGH, N.C., DATED JANUARY 2024
ARE APPLICABLE TO THIS PROJECT AND BY REFERENCE HEREBY ARE CONSIDERED
A PART OF THESE PLANS:

STD. NO.	TITLE
903.10	GROUND MOUNTED SIGN SUPPORTS (EXCEPT FOR 1 OF 3 WHICH IS REPLACED WITH SIGN-1A AND 2 OF 3 WHICH IS REPLACED WITH SIGN 1B IN PLANS)
904.10	ORIENTATION OF GROUND MOUNTED SIGNS
904.20	SECONDARY SIGN MOUNTING
904.30	SUPPLEMENTAL SIGN MOUNTING
904.50	MOUNTING OF TYPE 'D', 'E' AND 'F' SIGNS ON 'U' CHANNEL POSTS
910.30	SIGNING UNSIGNALIZED SUPERSTREET

SUMMARY OF QUANTITIES

ITEM NO.		ITEM DESCRIPTION	QUANTITY	UNIT
DESC. NO.	SECT. NO.			
4072000000	903	SUPPORTS, 3 LB STEEL U-CHANNEL	1700	L.F.
4102000000	904	SIGN ERECTION, TYPE E	121	EA.
4108000000	904	SIGN ERECTION, TYPE F	5	EA.
4155000000	907	DISPOSAL OF SIGN SYSTEM, U-CHANNEL	68	EA.

PLAN REVIEWED BY: N.C.D.O.T. SIGNING AND DELINEATION UNIT

KELVIN JORDAN

SIGNING & DELINEATION REGIONAL ENGINEER

J. NAVARRETE

SIGNING & DELINEATION PROJECT DESIGN ENGINEER



GENERAL NOTES

CONTRACTOR:

- . SIGNS FURNISHED BY STATE
- . ALL TYPE 'D' SIGNS SHALL BE MOUNTED ON TWO U-CHANNEL POSTS UNLESS OTHERWISE INDICATED ON THE PLANS.
- . IF REMOVAL OR RELOCATION OF SIGNS ON PRIVATE STREET (NON-STATE MAINTAINED) IS REQUIRED DUE TO CONSTRUCTION, THE CONTRACTOR SHALL INFORM THE ENGINEER. THE WORK WILL BE COMPLETED BY OTHERS.
- . WHEN NOT STATIONED OR DIMENSIONED ON PLANS, ALL 'E' AND 'F' SIGNS SHALL BE FIELD LOCATED BY THE ENGINEER.
- . ALL EXISTING SIGNS ON "U" CHANNEL POST WITHIN THE PROJECT LIMITS SHALL BE REMOVED AND DISPOSED OF UNLESS OTHERWISE NOTED ON PLANS.
- . WHEN EXISTING SIGNS ARE REMOVED AND INSTALLED ON NEW SUPPORTS, THE RE-ERECTION SHALL IMMEDIATELY FOLLOW THE REMOVAL.
- . THE BACKGROUND FOR TYPE E & F SIGNS SHALL BE TYPE C REFLECTIVE SHEETING.
- . CONFIRM IN WRITING, AT LEAST 4 MONTHS IN ADVANCE, THE ACTUAL DATE THE DEPARTMENT SIGNS WILL BE REQUIRED.

INDEX

SHEET NO.	DESCRIPTION
SIGN-1	TITLE SHEET
SIGN-2	TYPE "E" & "F" SIGNS SHEET
SIGN-3 THRU SIGN-10	EXISTING SIGNING PLAN SHEETS
SIGN-11 THRU SIGN-20	PROPOSED SIGNING PLAN SHEETS

PLAN PREPARED BY: Kimley-Horn and Associates

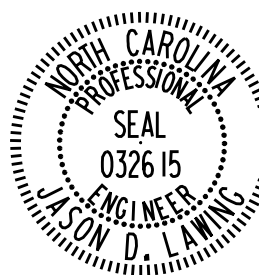
Jason Lawing P.E.

PROJECT DESIGN ENGINEER

Alan Ross

DESIGNER

Kimley»Horn

TIP NO.	SHEET NO.
U-5956	SIGN-1
APPROVED: _____	
DATE: _____	
SEAL  DocuSigned by: Jason Lawing 12/11/2025	
DOCUMENT NOT CONSIDERED FINAL UNLESS ALL SIGNATURES COMPLETED	