

Kimley»Horn

NC LICENSE #F-0102
200 SOUTH TRYON STREET, SUITE 200
CHARLOTTE, NORTH CAROLINA 28202
PHONE: (704) 333-5131

RIGHT-OF-WAY REV.

CONST. REV.

NAD 83/
NA 2011

PROJECT REFERENCE NO.


U-5956

SHEET NO.

SIGN-3

R/W SHEET NO.

ROADWAY
ENGINEER

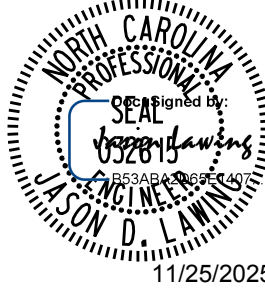


DOCUMENT NOT CONSIDERED FINAL
UNLESS ALL SIGNATURES COMPLETED

PROJECT NOTES

- SIGN ERECTION, REPLACE, SIGN TYPE E
- SIGN ERECTION, REPLACE, SIGN TYPE F
- DISPOSAL OF SIGN SYSTEM, U-CHANNEL

REVISIONS

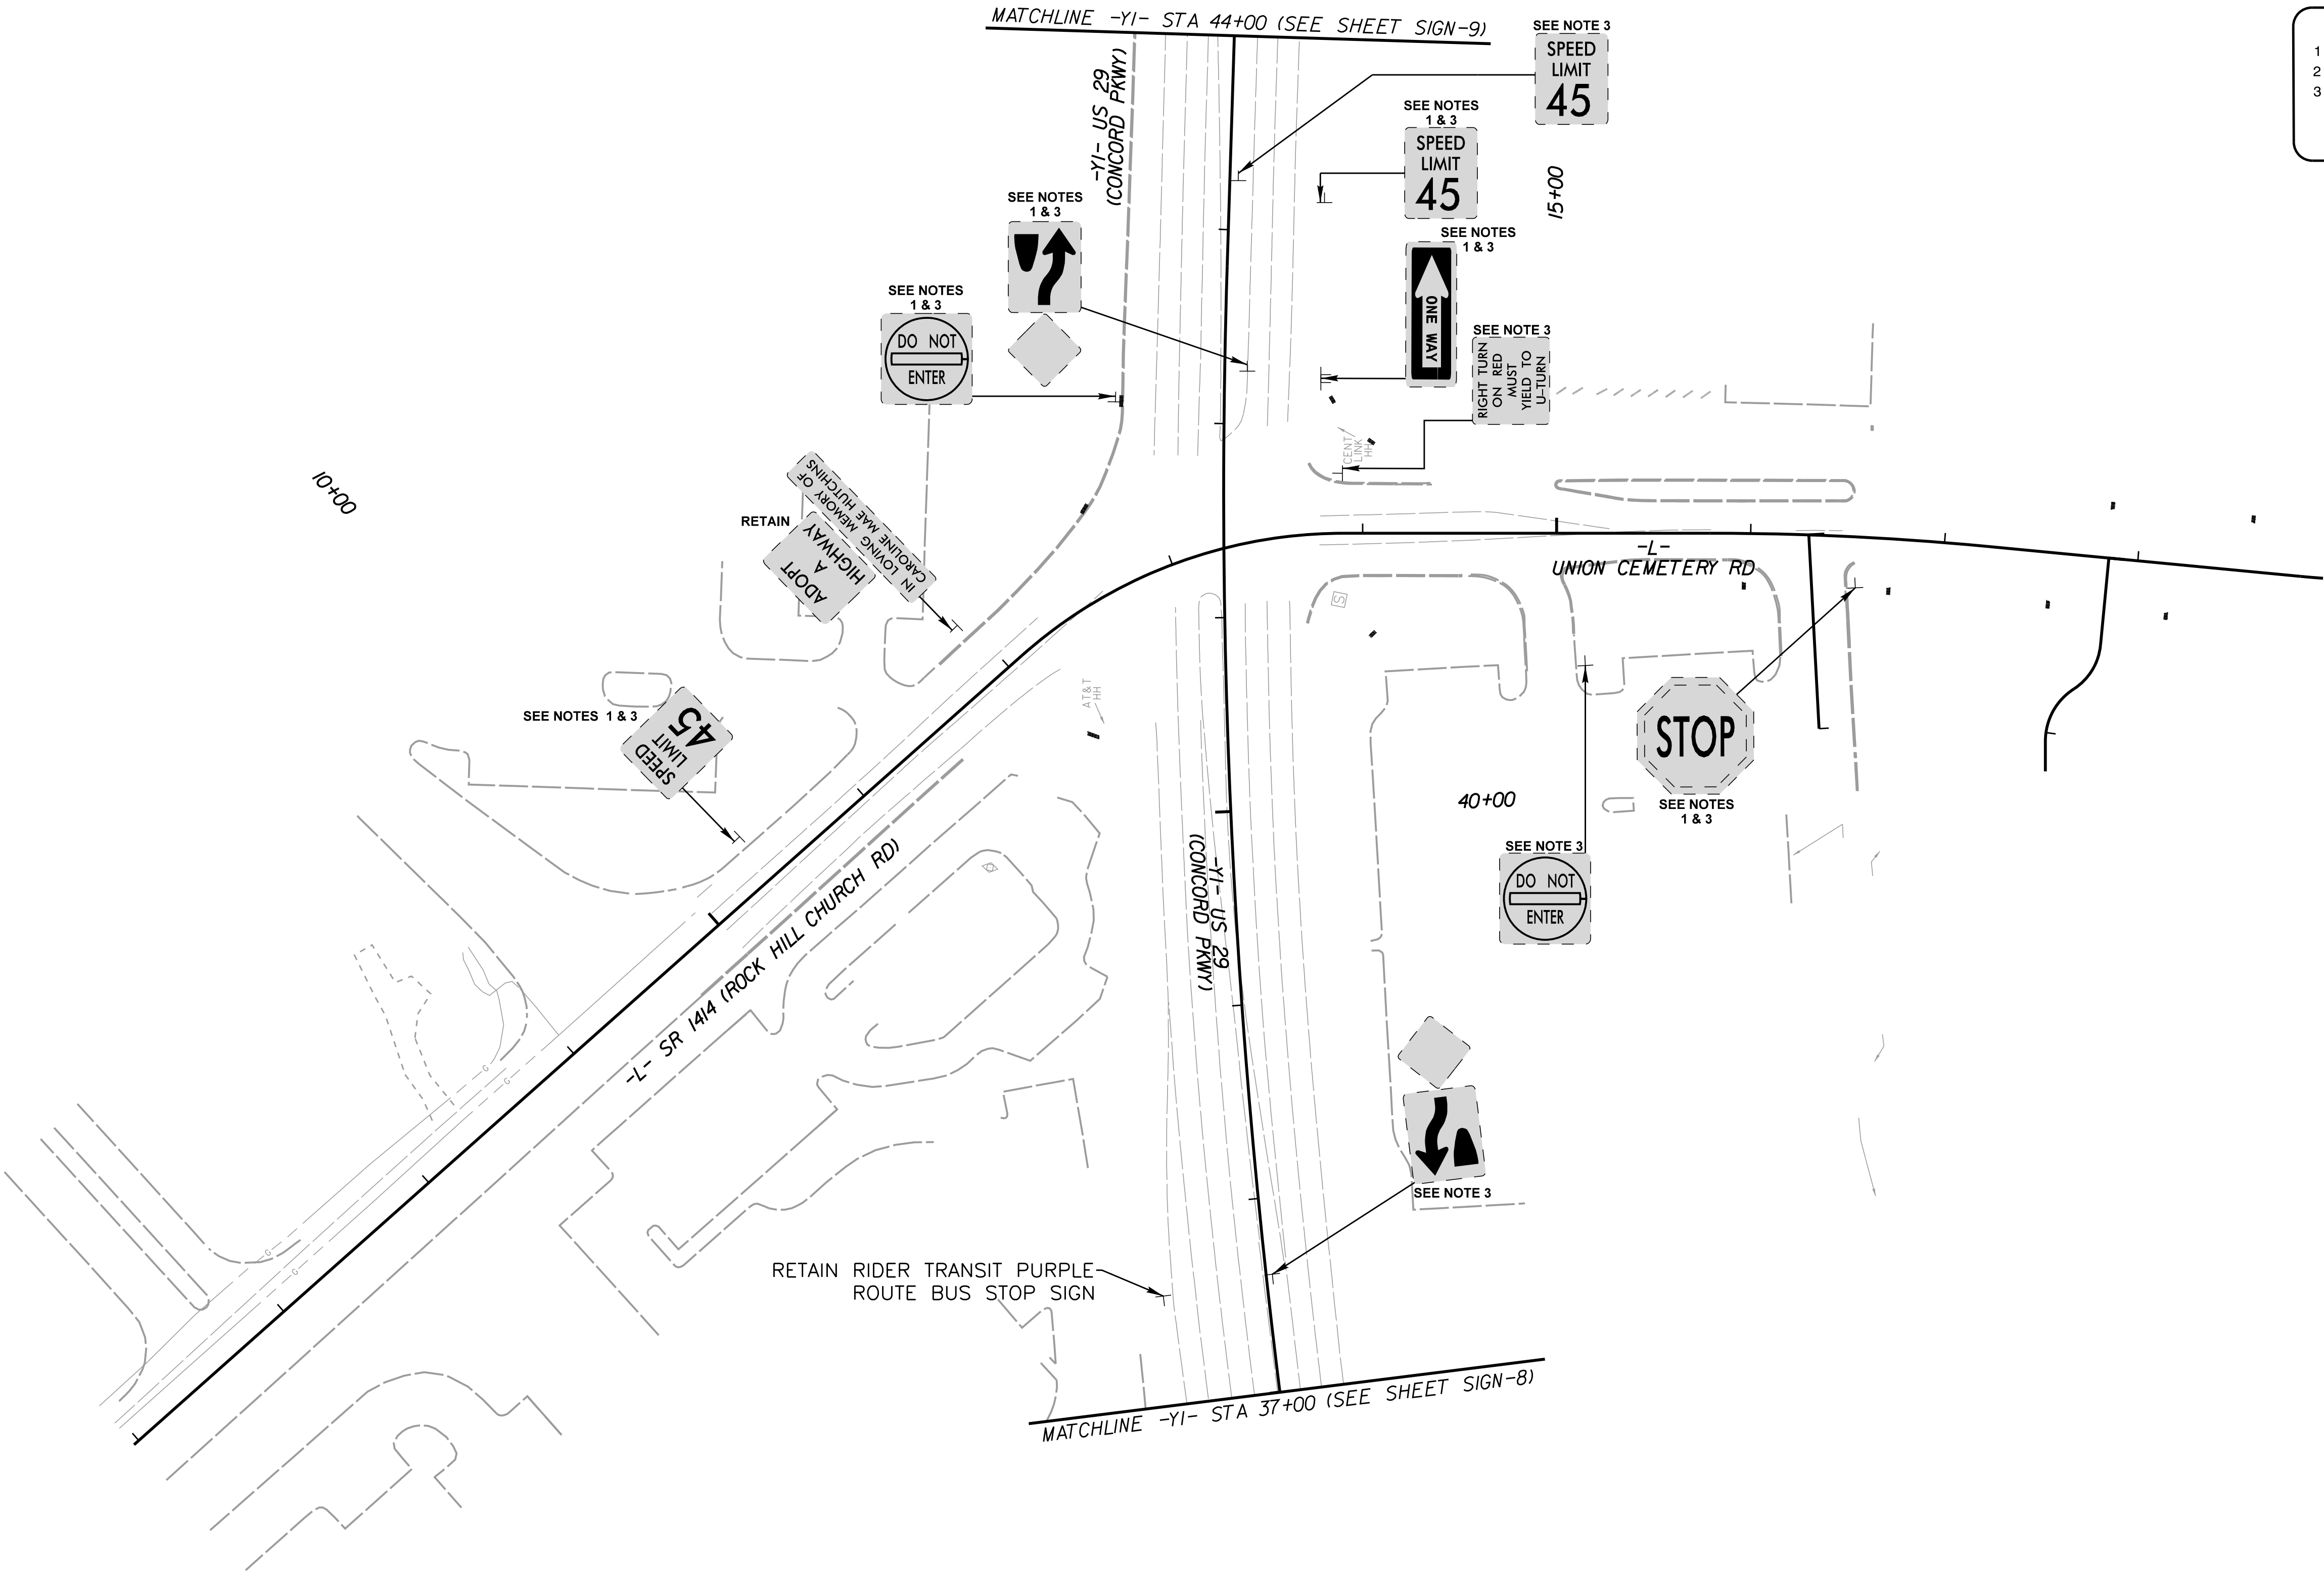

EXISTING SIGNS

- L- STA 10+38 TO STA 16+46
- Y1- STA 37+00 TO STA 44+00