

REVISIONS

Kimley»Horn

NC LICENSE #F-0102
200 SOUTH TRYON STREET, SUITE 200
CHARLOTTE, NORTH CAROLINA 28202
PHONE: (704) 333-5131

RIGHT-OF-WAY REV.
CONST. REV.

PROJECT REFERENCE NO.


U-5956

SHEET NO.


SIGN-8

R/W SHEET NO.

ROADWAY
ENGINEER

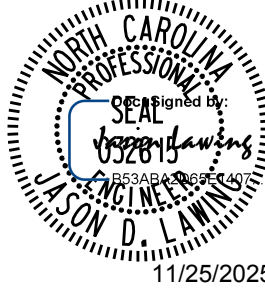

DOCUMENT NOT CONSIDERED FINAL
UNLESS ALL SIGNATURES COMPLETED

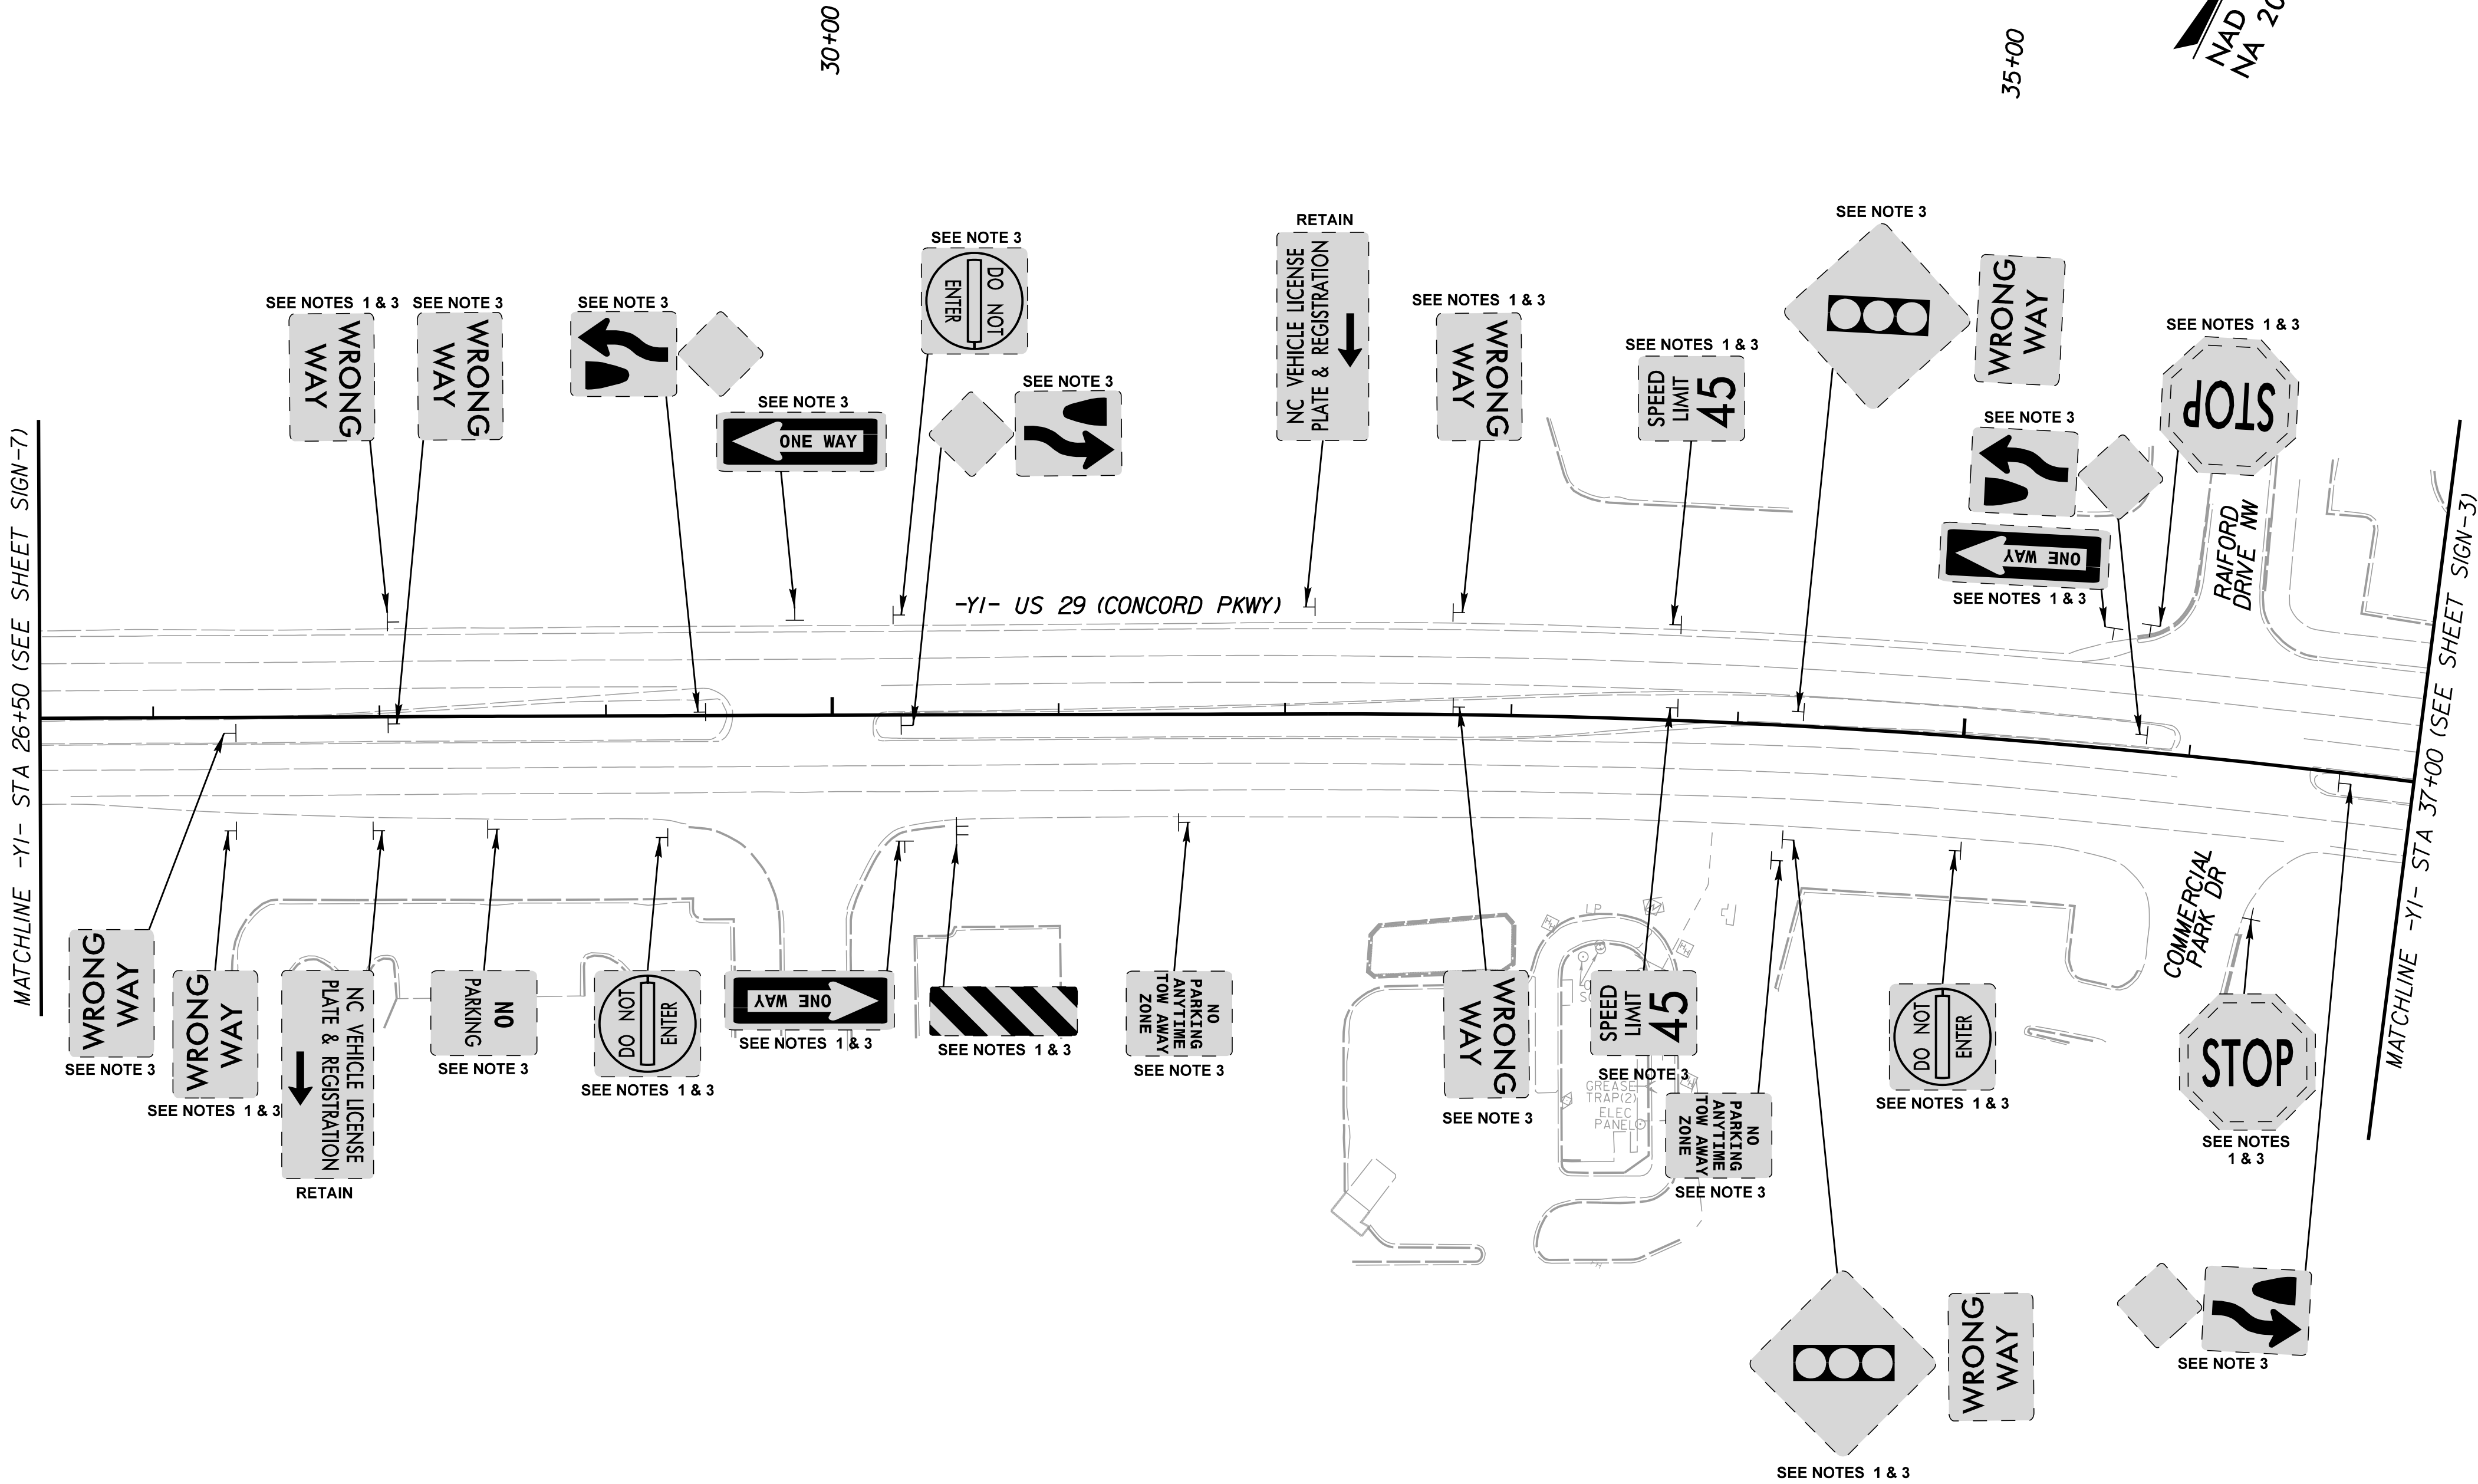

PROJECT NOTES

- 1 SIGN ERECTION, REPLACE, SIGN TYPE E
- 2 SIGN ERECTION, REPLACE, SIGN TYPE F
- 3 DISPOSAL OF SIGN SYSTEM, U-CHANNEL

EXISTING SIGNS
-Y1- STA 26+50 TO STA 37+00