

REVISIONS

Kimley»Horn

NC LICENSE #F-0102
200 SOUTH TRYON STREET, SUITE 200
CHARLOTTE, NORTH CAROLINA 28202
PHONE: (704) 333-5131

RIGHT-OF-WAY REV.
CONST. REV.

NAD 83/
NA 2011

PROJECT REFERENCE NO.


U-5956

SHEET NO.

SIGN-II

R/W SHEET NO.


ROADWAY
ENGINEER

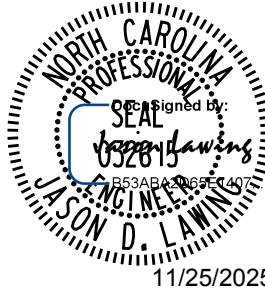

DOCUMENT NOT CONSIDERED FINAL
UNLESS ALL SIGNATURES COMPLETED

PROJECT NOTES

- SIGN ERECTION, REPLACE, SIGN TYPE E
- SIGN ERECTION, REPLACE, SIGN TYPE F
- DISPOSAL OF SIGN SYSTEM, U-CHANNEL

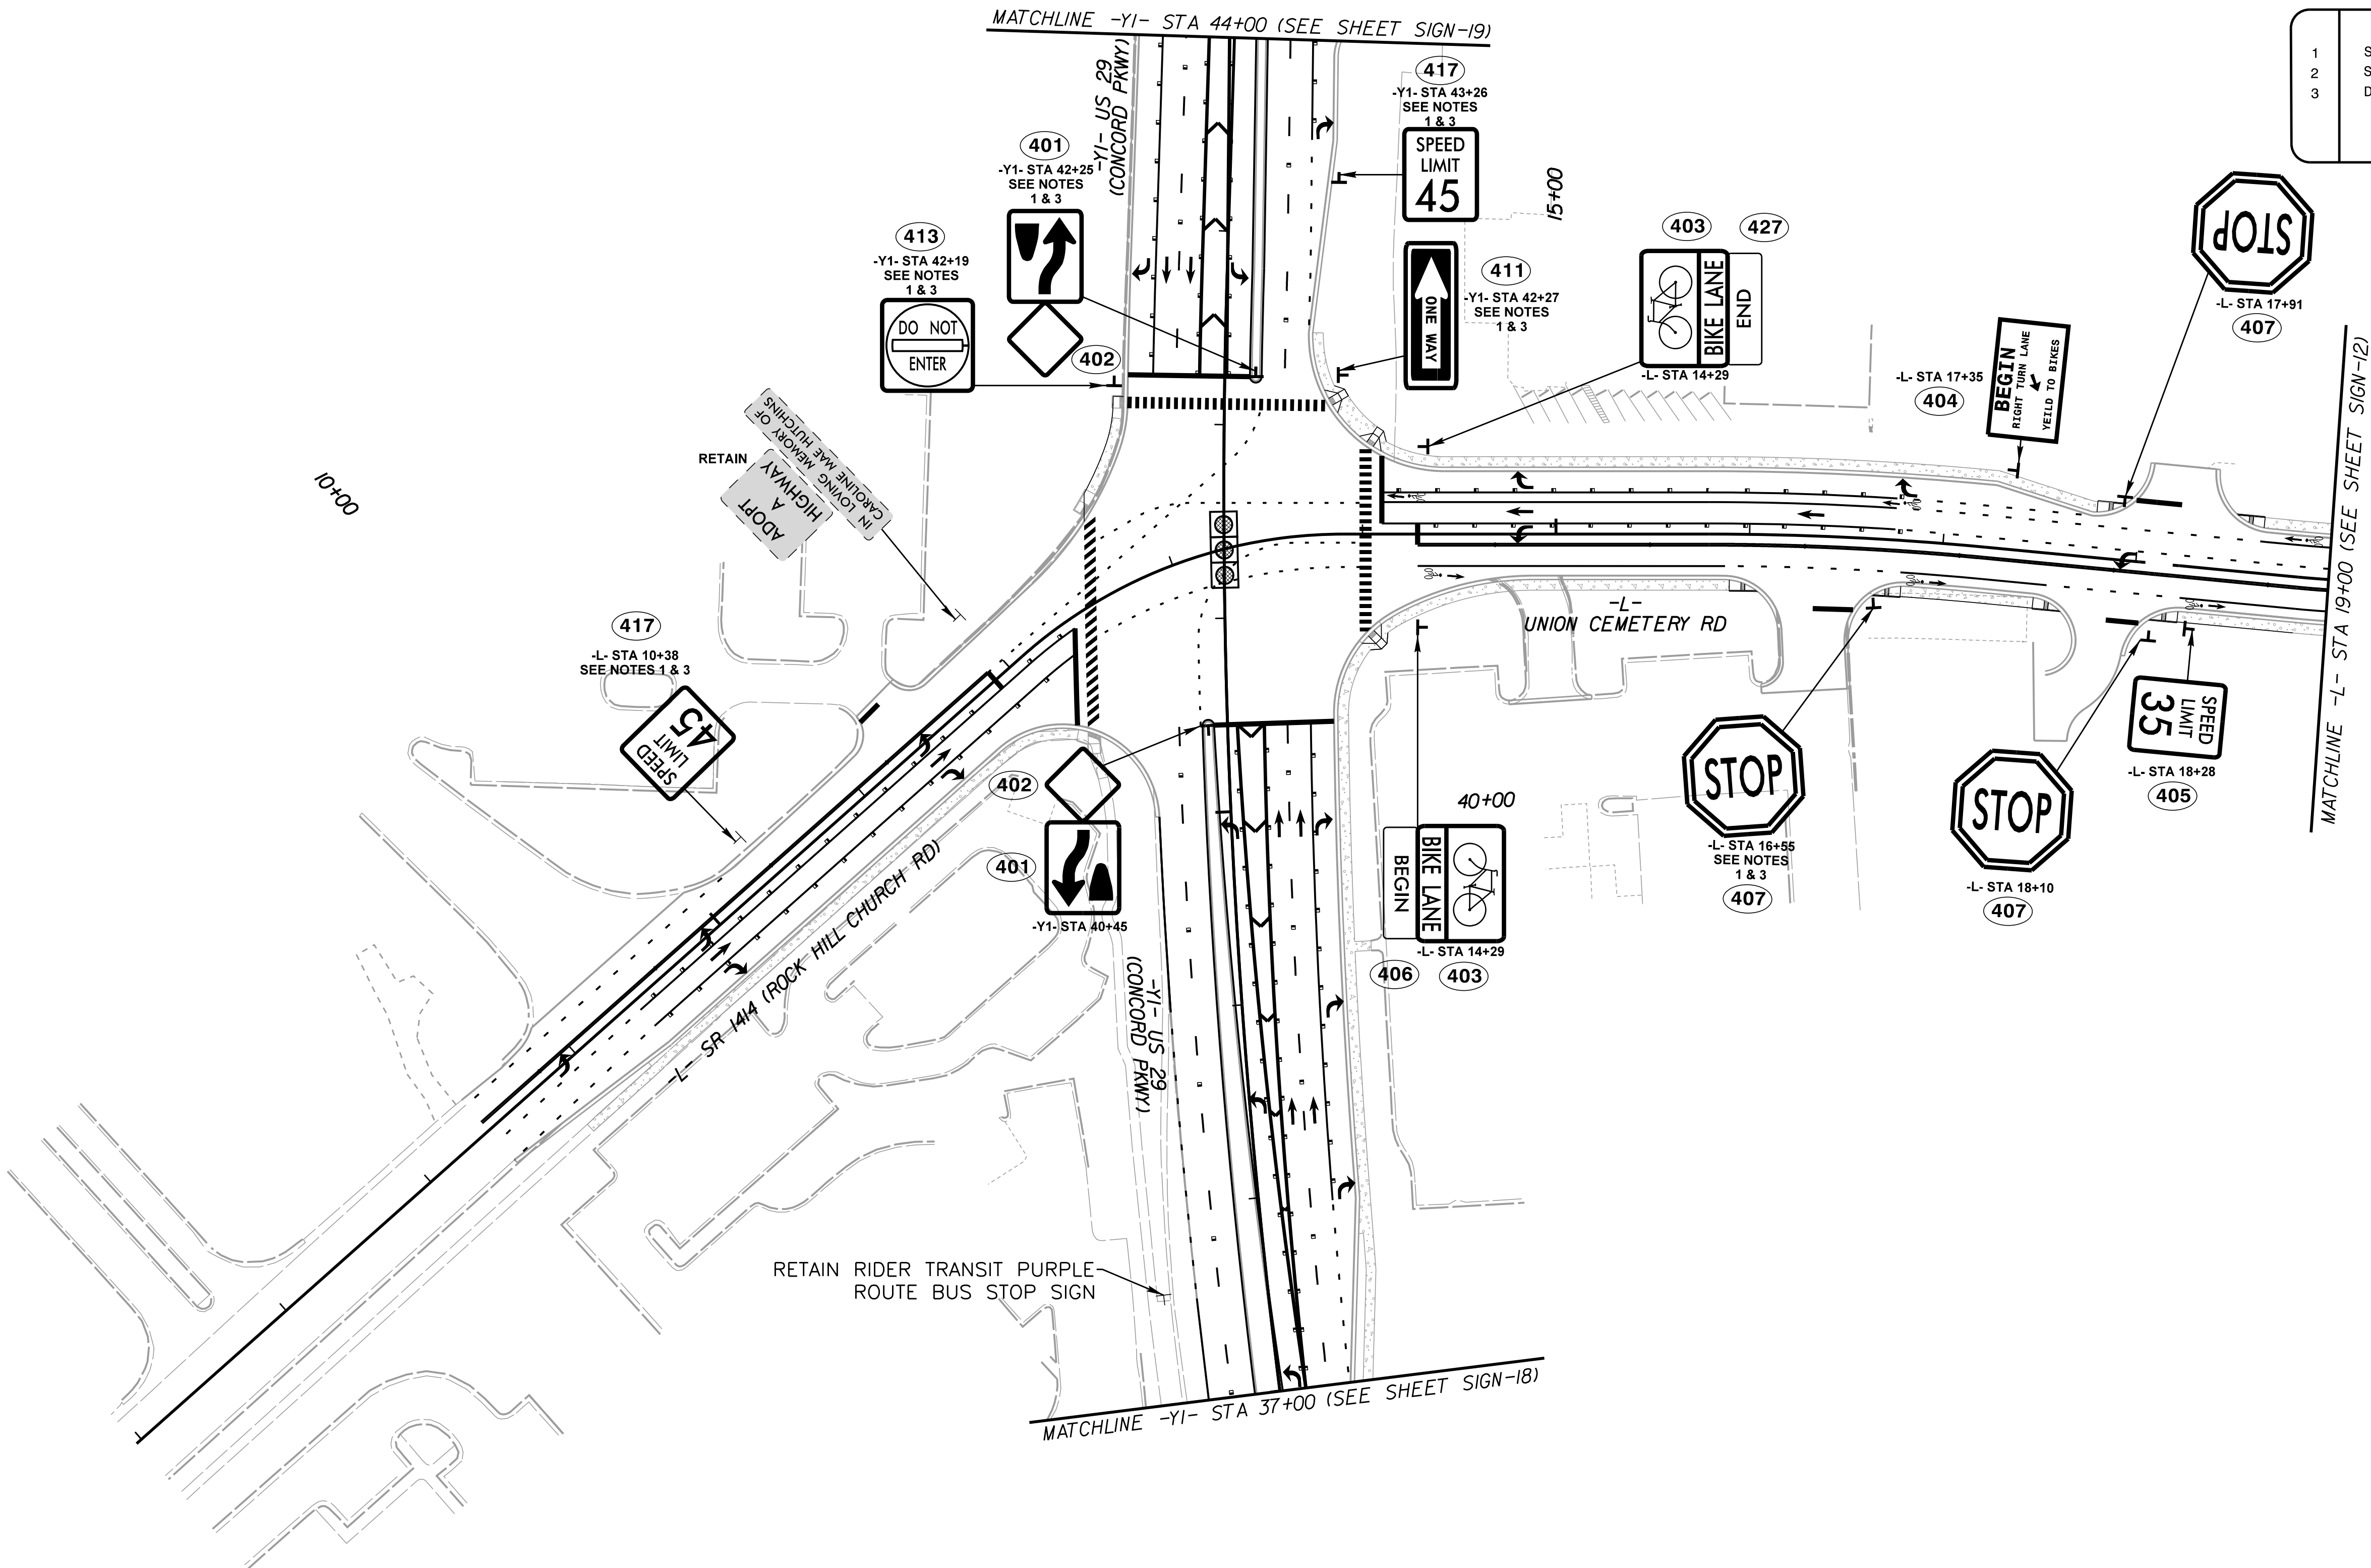

PROPOSED SIGNS

- L- STA 13+80 TO STA 19+00
- Y1- STA 37+00 TO STA 44+00