


PROPOSED SIGNS
-L- STA 19+00 TO STA 29+00

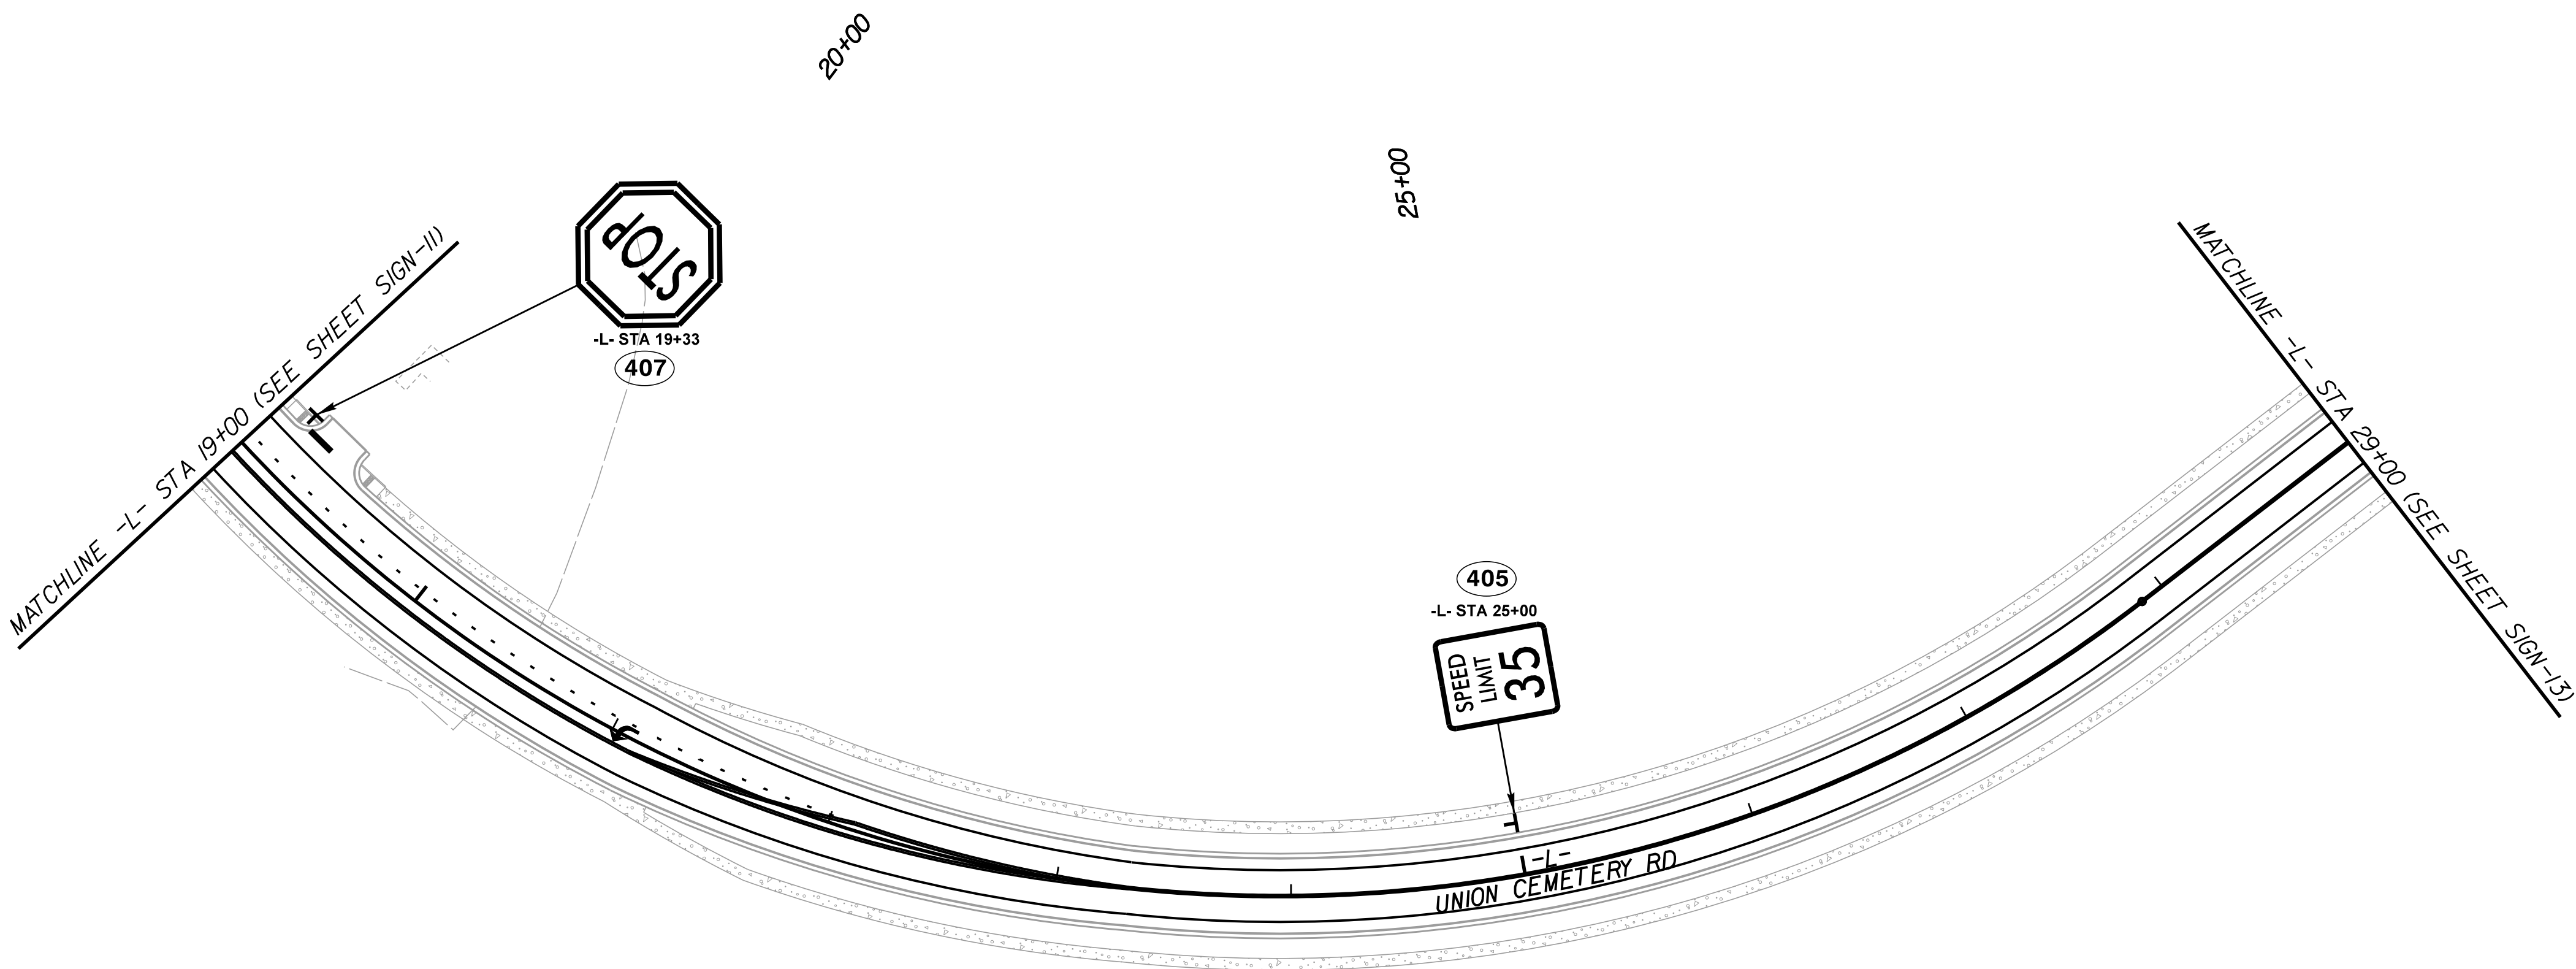

PROJECT NOTES	
1	SIGN ERECTION, REPLACE, SIGN TYPE E
2	SIGN ERECTION, REPLACE, SIGN TYPE F
3	DISPOSAL OF SIGN SYSTEM, U-CHANNEL