


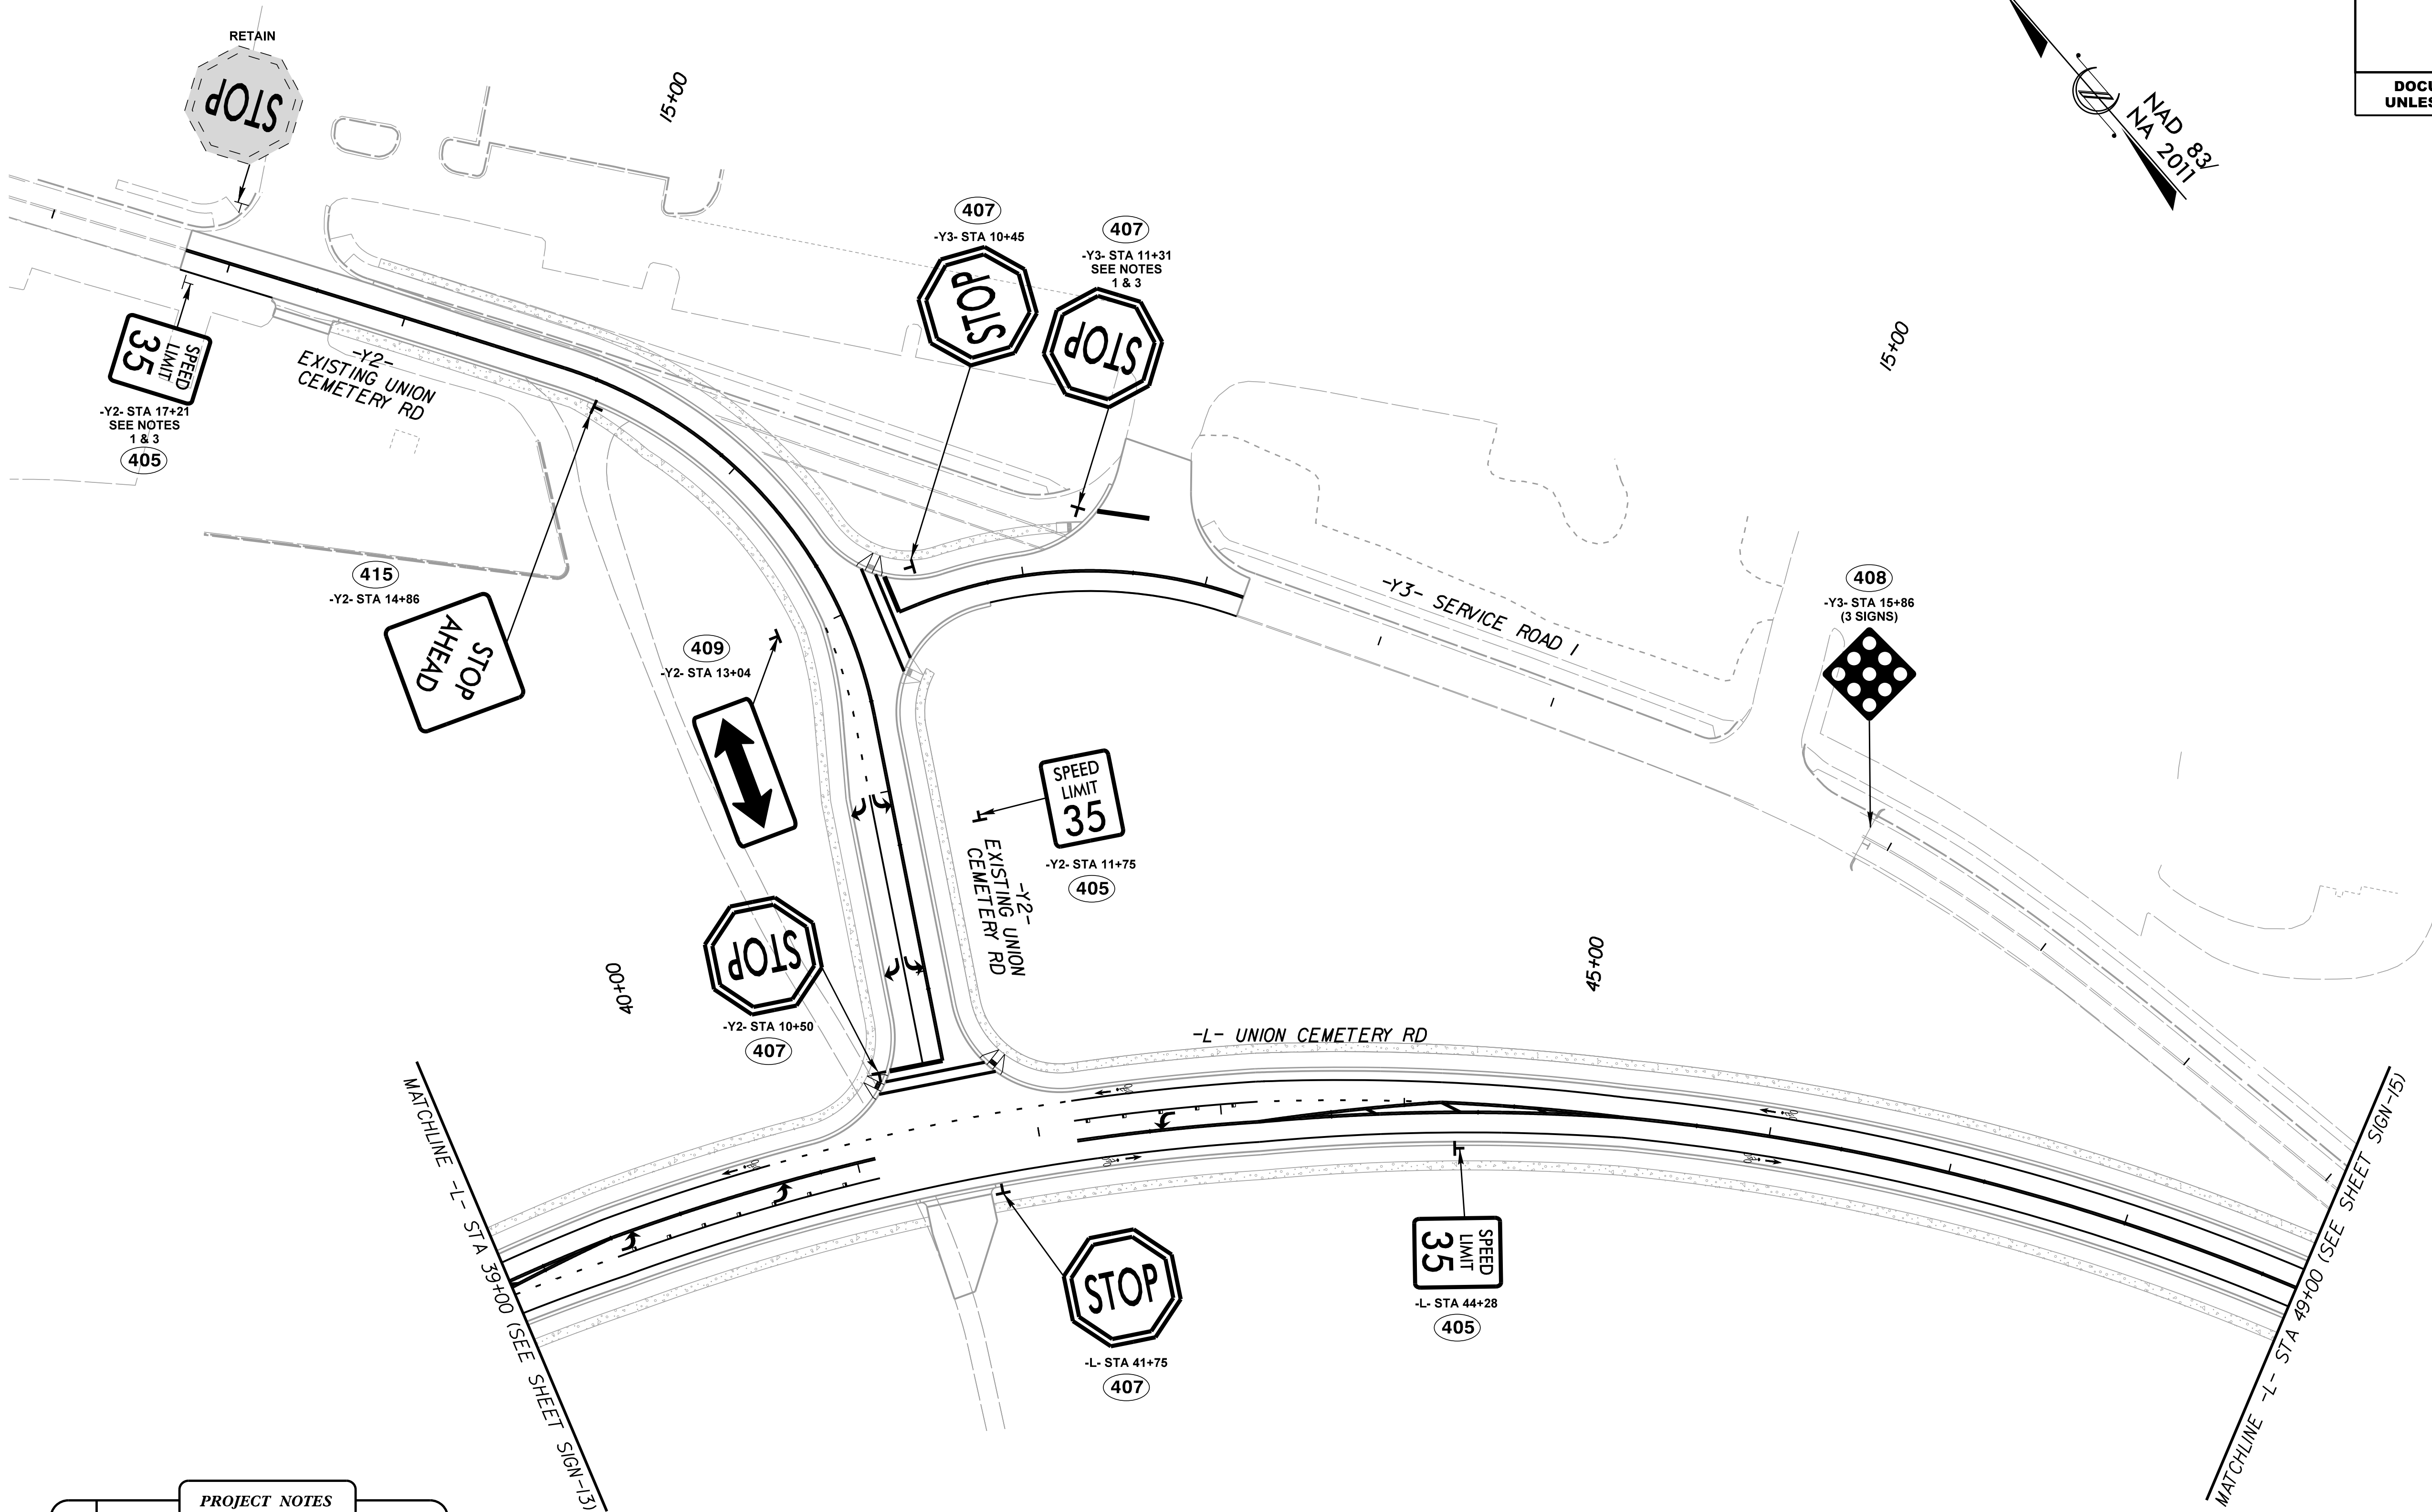

DOCUMENT NOT CONSIDERED FINAL
UNLESS ALL SIGNATURES COMPLETED

NAD 83
N 2011



PROJECT NOTES

- 1 SIGN ERECTION, REPLACE, SIGN TYPE E
- 2 SIGN ERECTION, REPLACE, SIGN TYPE F
- 3 DISPOSAL OF SIGN SYSTEM, U-CHANNEL

PROPOSED SIGNS

- L- STA 39+00 TO STA 49+00
- Y2- STA 10+00 TO STA 18+00
- Y3- STA 10+00 TO STA 15+86