


REVISIONS

Kimley»Horn

NC LICENSE #F-0102
200 SOUTH TRYON STREET, SUITE 200
CHARLOTTE, NORTH CAROLINA 28202
PHONE: (704) 333-5131

RIGHT-OF-WAY REV.
CONST. REV.

PROJECT REFERENCE NO.	SHEET NO.
U-5956	SIGN-16
R/W SHEET NO.	
ROADWAY ENGINEER	
ROADWAY ENGINEER SEAL 11/25/2025 JACOB D. LAMAR	
DOCUMENT NOT CONSIDERED FINAL UNLESS ALL SIGNATURES COMPLETED	

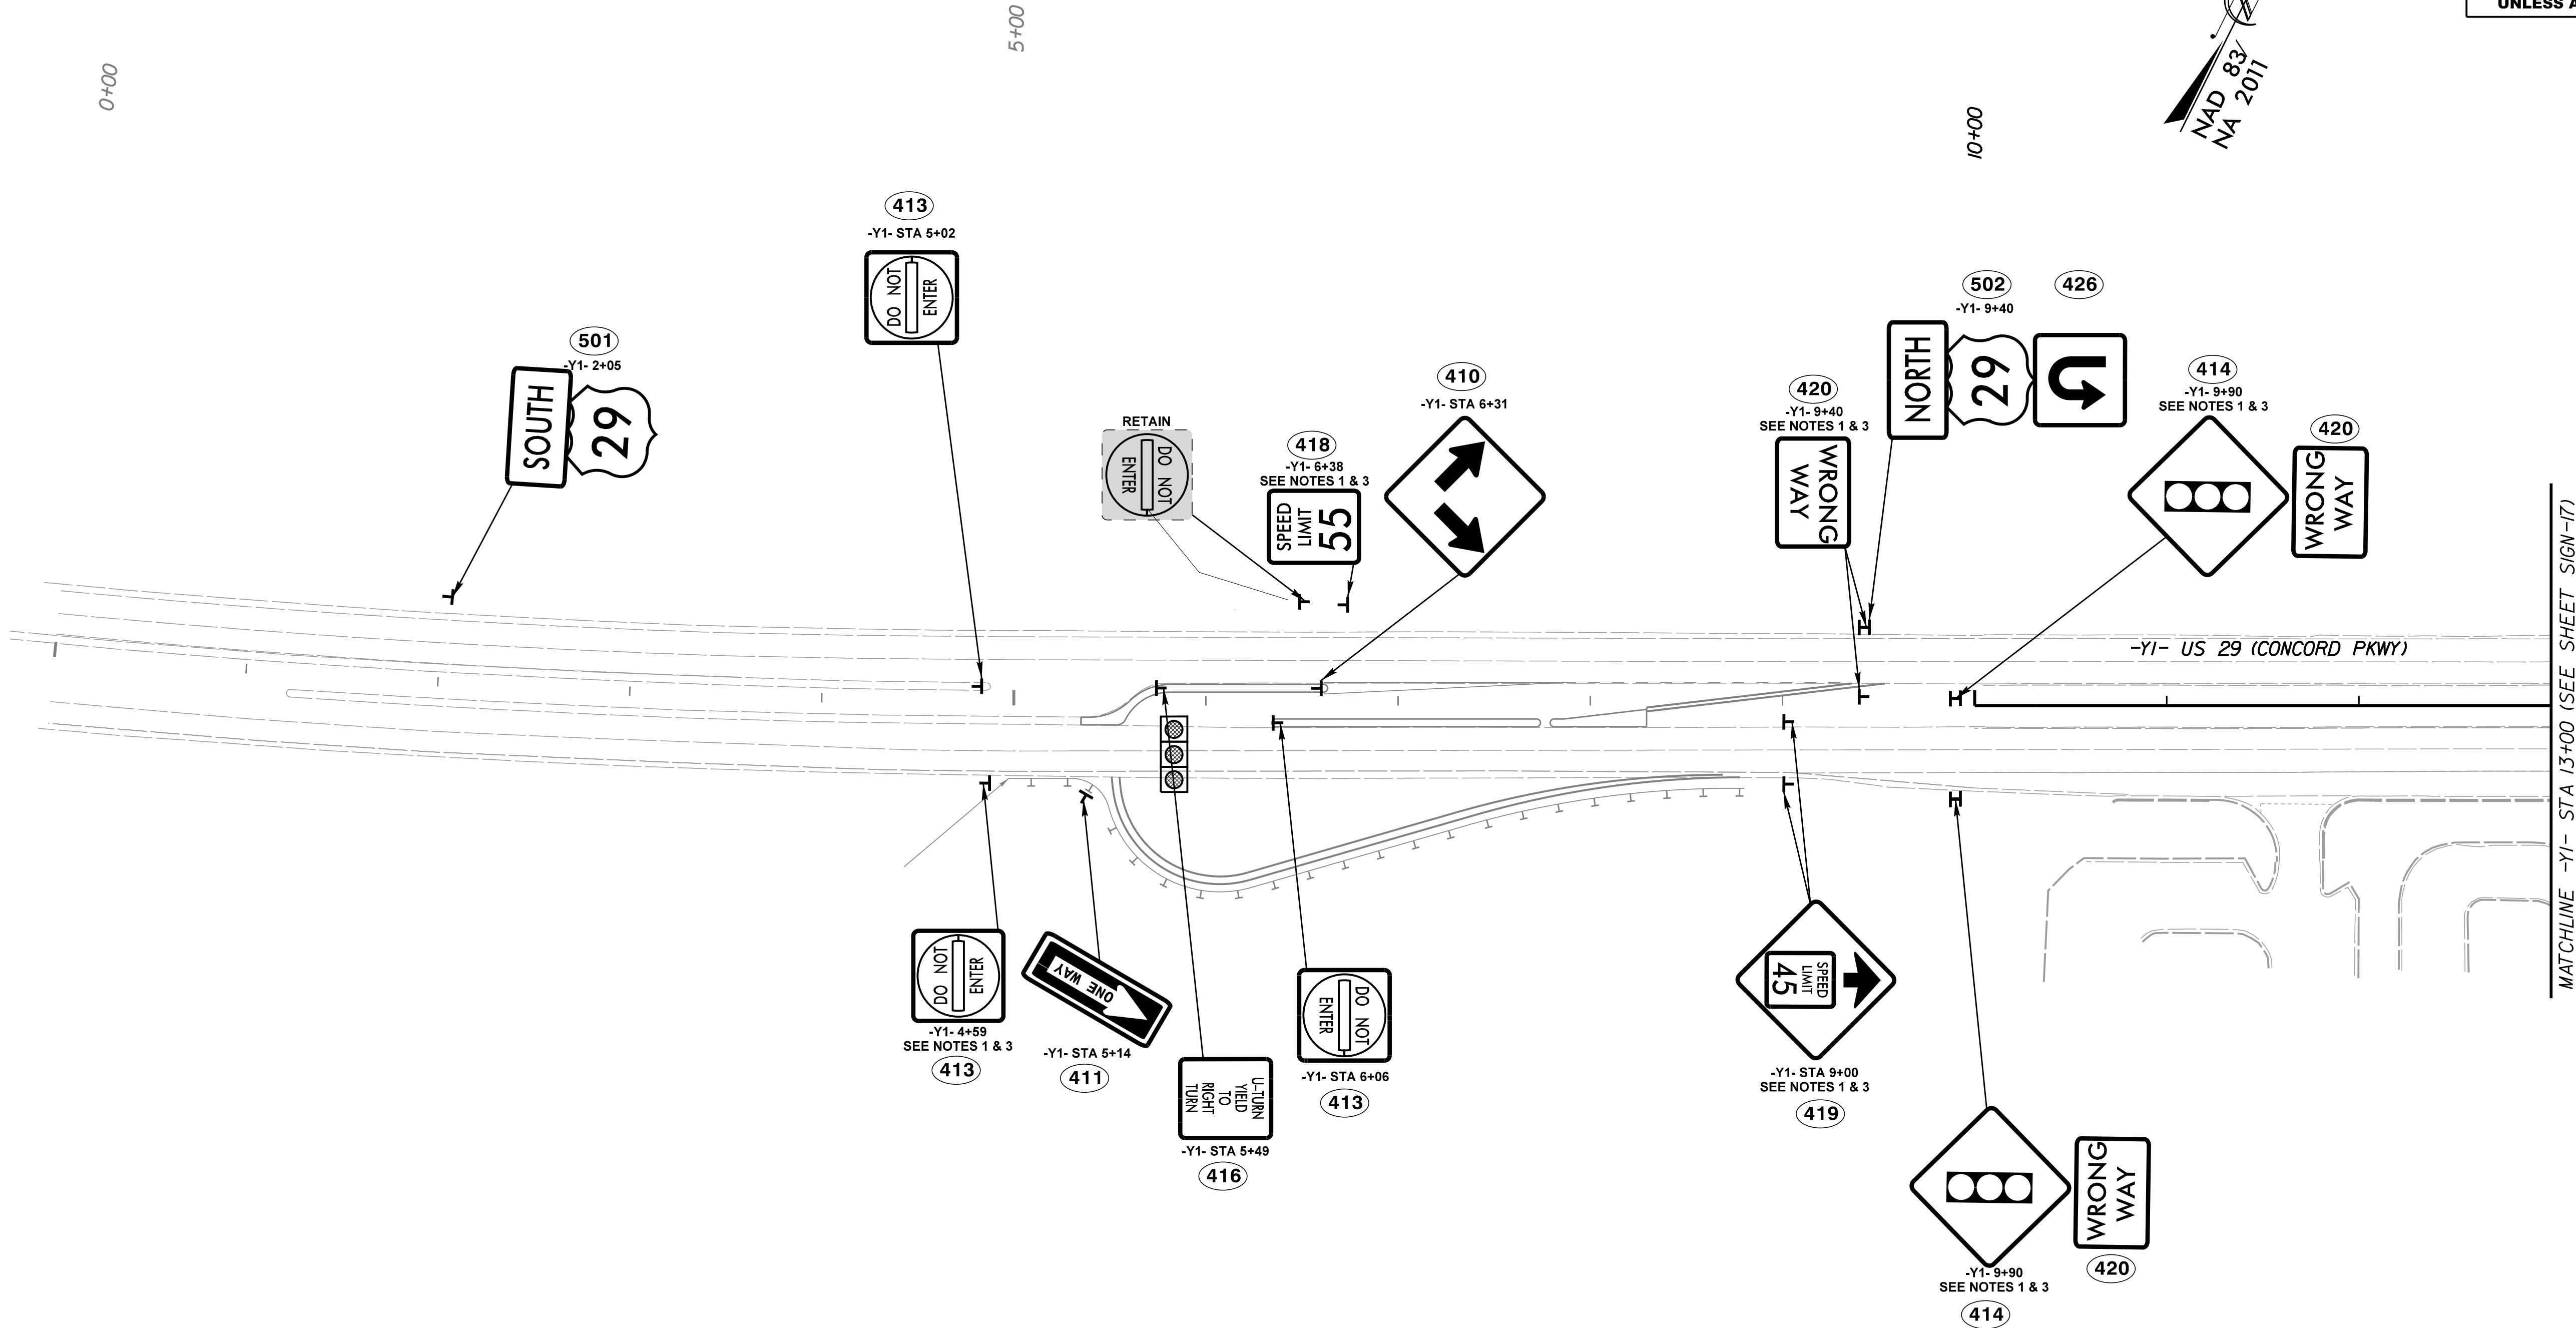

PROJECT NOTES	
1	SIGN ERECTION, REPLACE, SIGN TYPE E
2	SIGN ERECTION, REPLACE, SIGN TYPE F
3	DISPOSAL OF SIGN SYSTEM, U-CHANNEL

PROPOSED SIGNS
-Y1- STA 00+00 TO STA 13+00