


REVISIONS

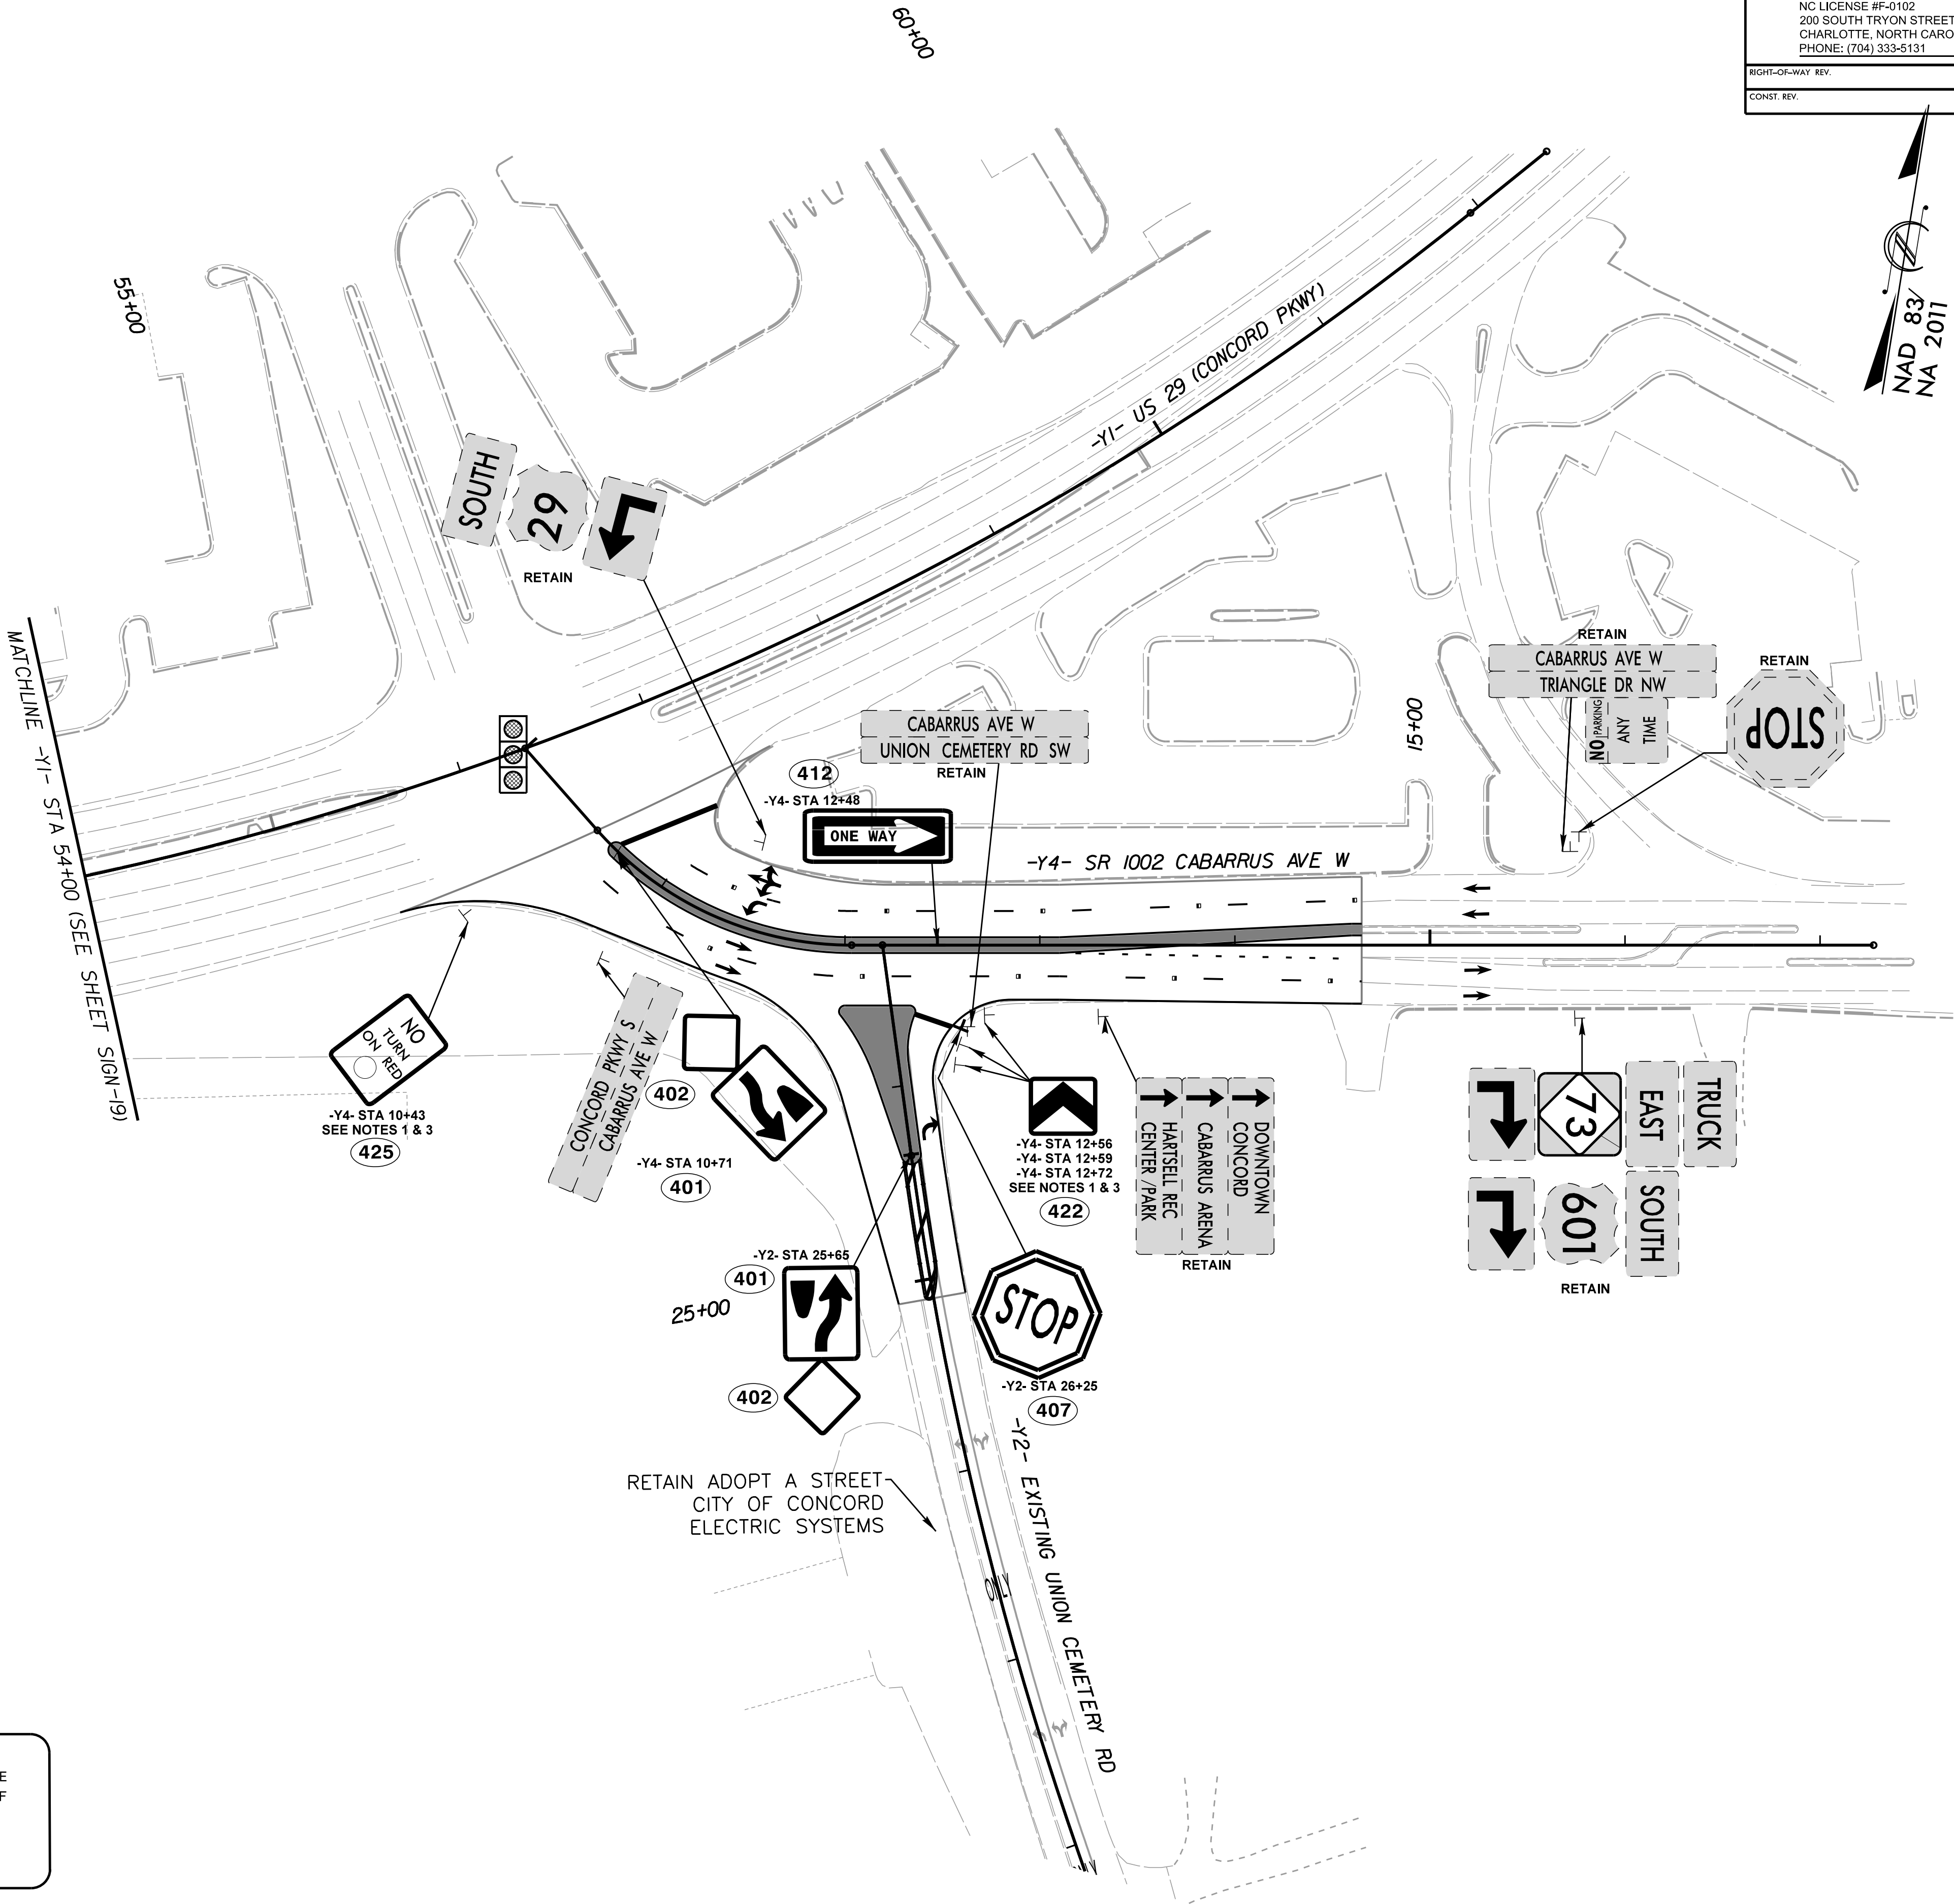

PROJECT NOTES

- | | |
|---|-------------------------------------|
| 1 | SIGN ERECTION, REPLACE, SIGN TYPE E |
| 2 | SIGN ERECTION, REPLACE, SIGN TYPE F |
| 3 | DISPOSAL OF SIGN SYSTEM, U-CHANNEL |

PROPOSED SIGNS

- Y1- STA 54+00 TO STA 56+00
- Y4- STA 10+00 TO STA 17+00
- Y2- STA 26+00 TO STA 26+30