


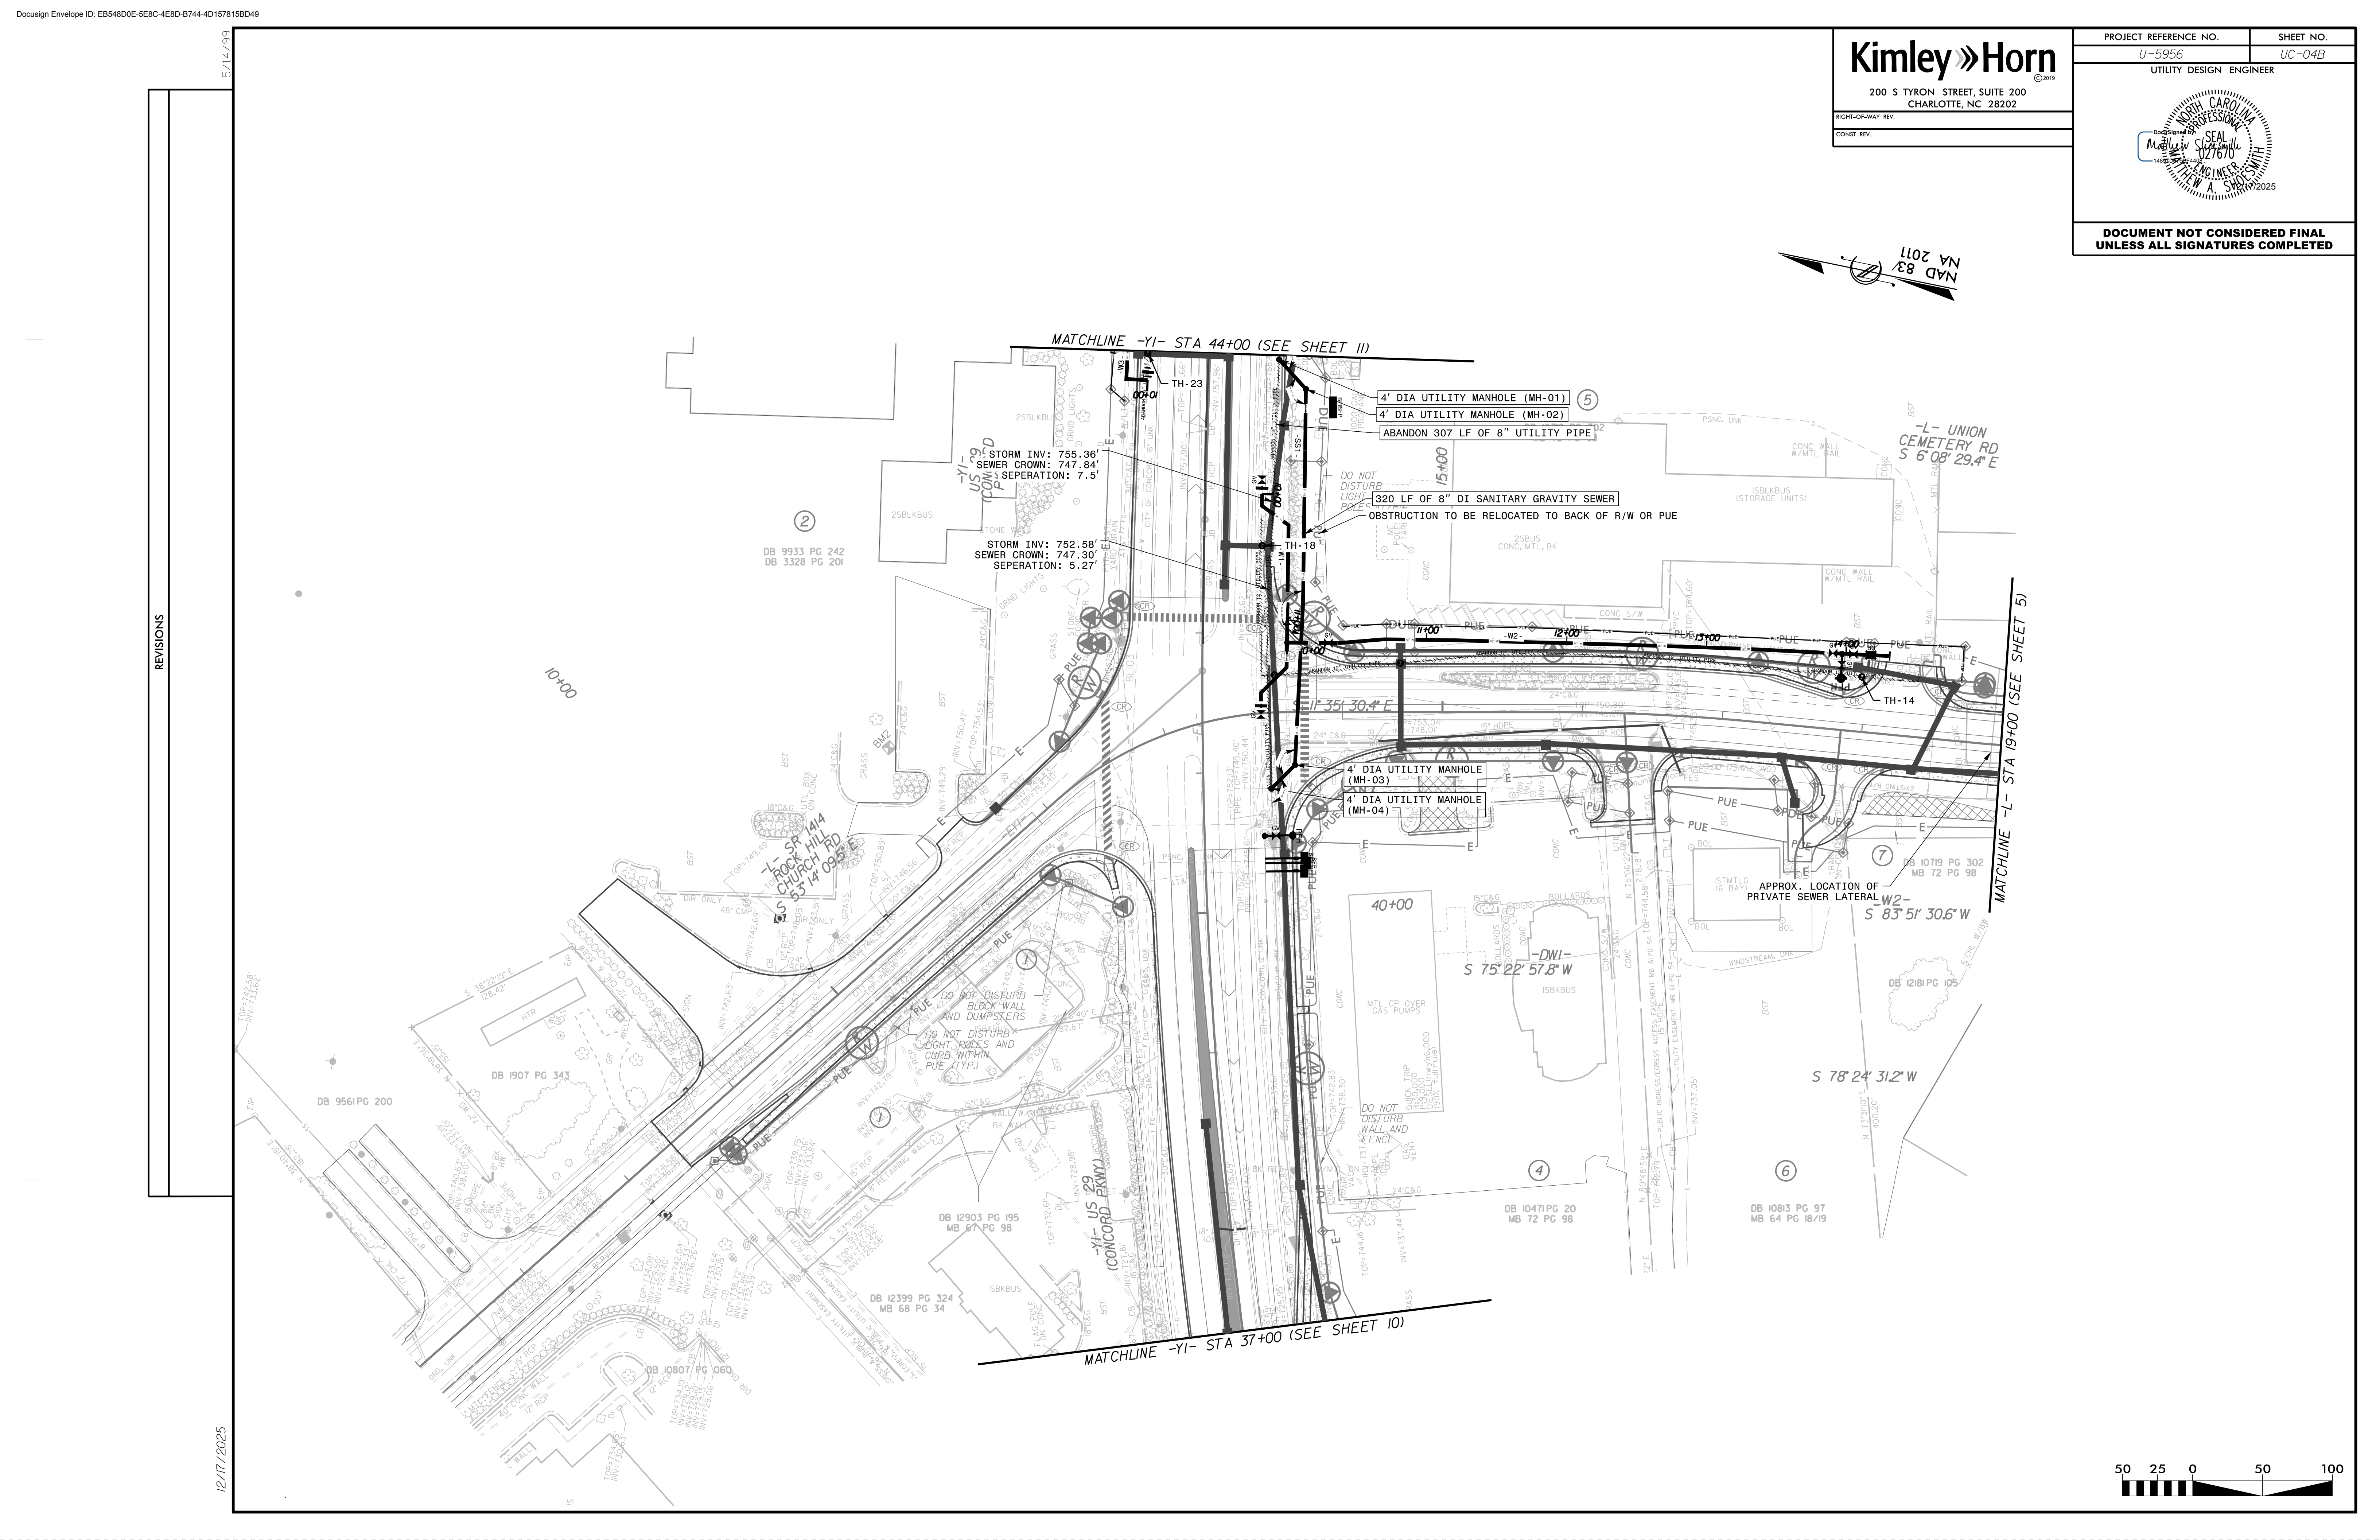

PROJECT REFERENCE NO.

U-5956

SHEET NO.

UC-04B

UTILITY DESIGN ENGINEER

Seal

Matthew S. Smith

Professional Engineer

14000

2025

NEW A. Smith

DOCUMENT NOT CONSIDERED FINAL

UNLESS ALL SIGNATURES COMPLETED

Kimley»Horn

©2019

200 S TYRON STREET, SUITE 200

CHARLOTTE, NC 28202

RIGHT-OF-WAY REV.

CONST. REV.

REVISIONS