



RIGHT-OF-WAY REV.

CONST. REV.


PROJECT REFERENCE NO.

U-5956



SHEET NO.

UC-06

UTILITY DESIGN ENGINEER

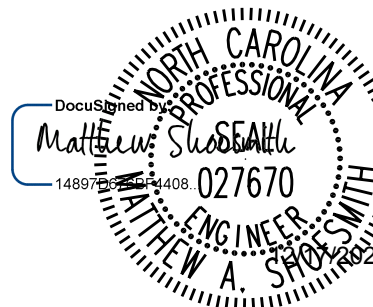

**DOCUMENT NOT CONSIDERED FINAL
UNLESS ALL SIGNATURES COMPLETED**

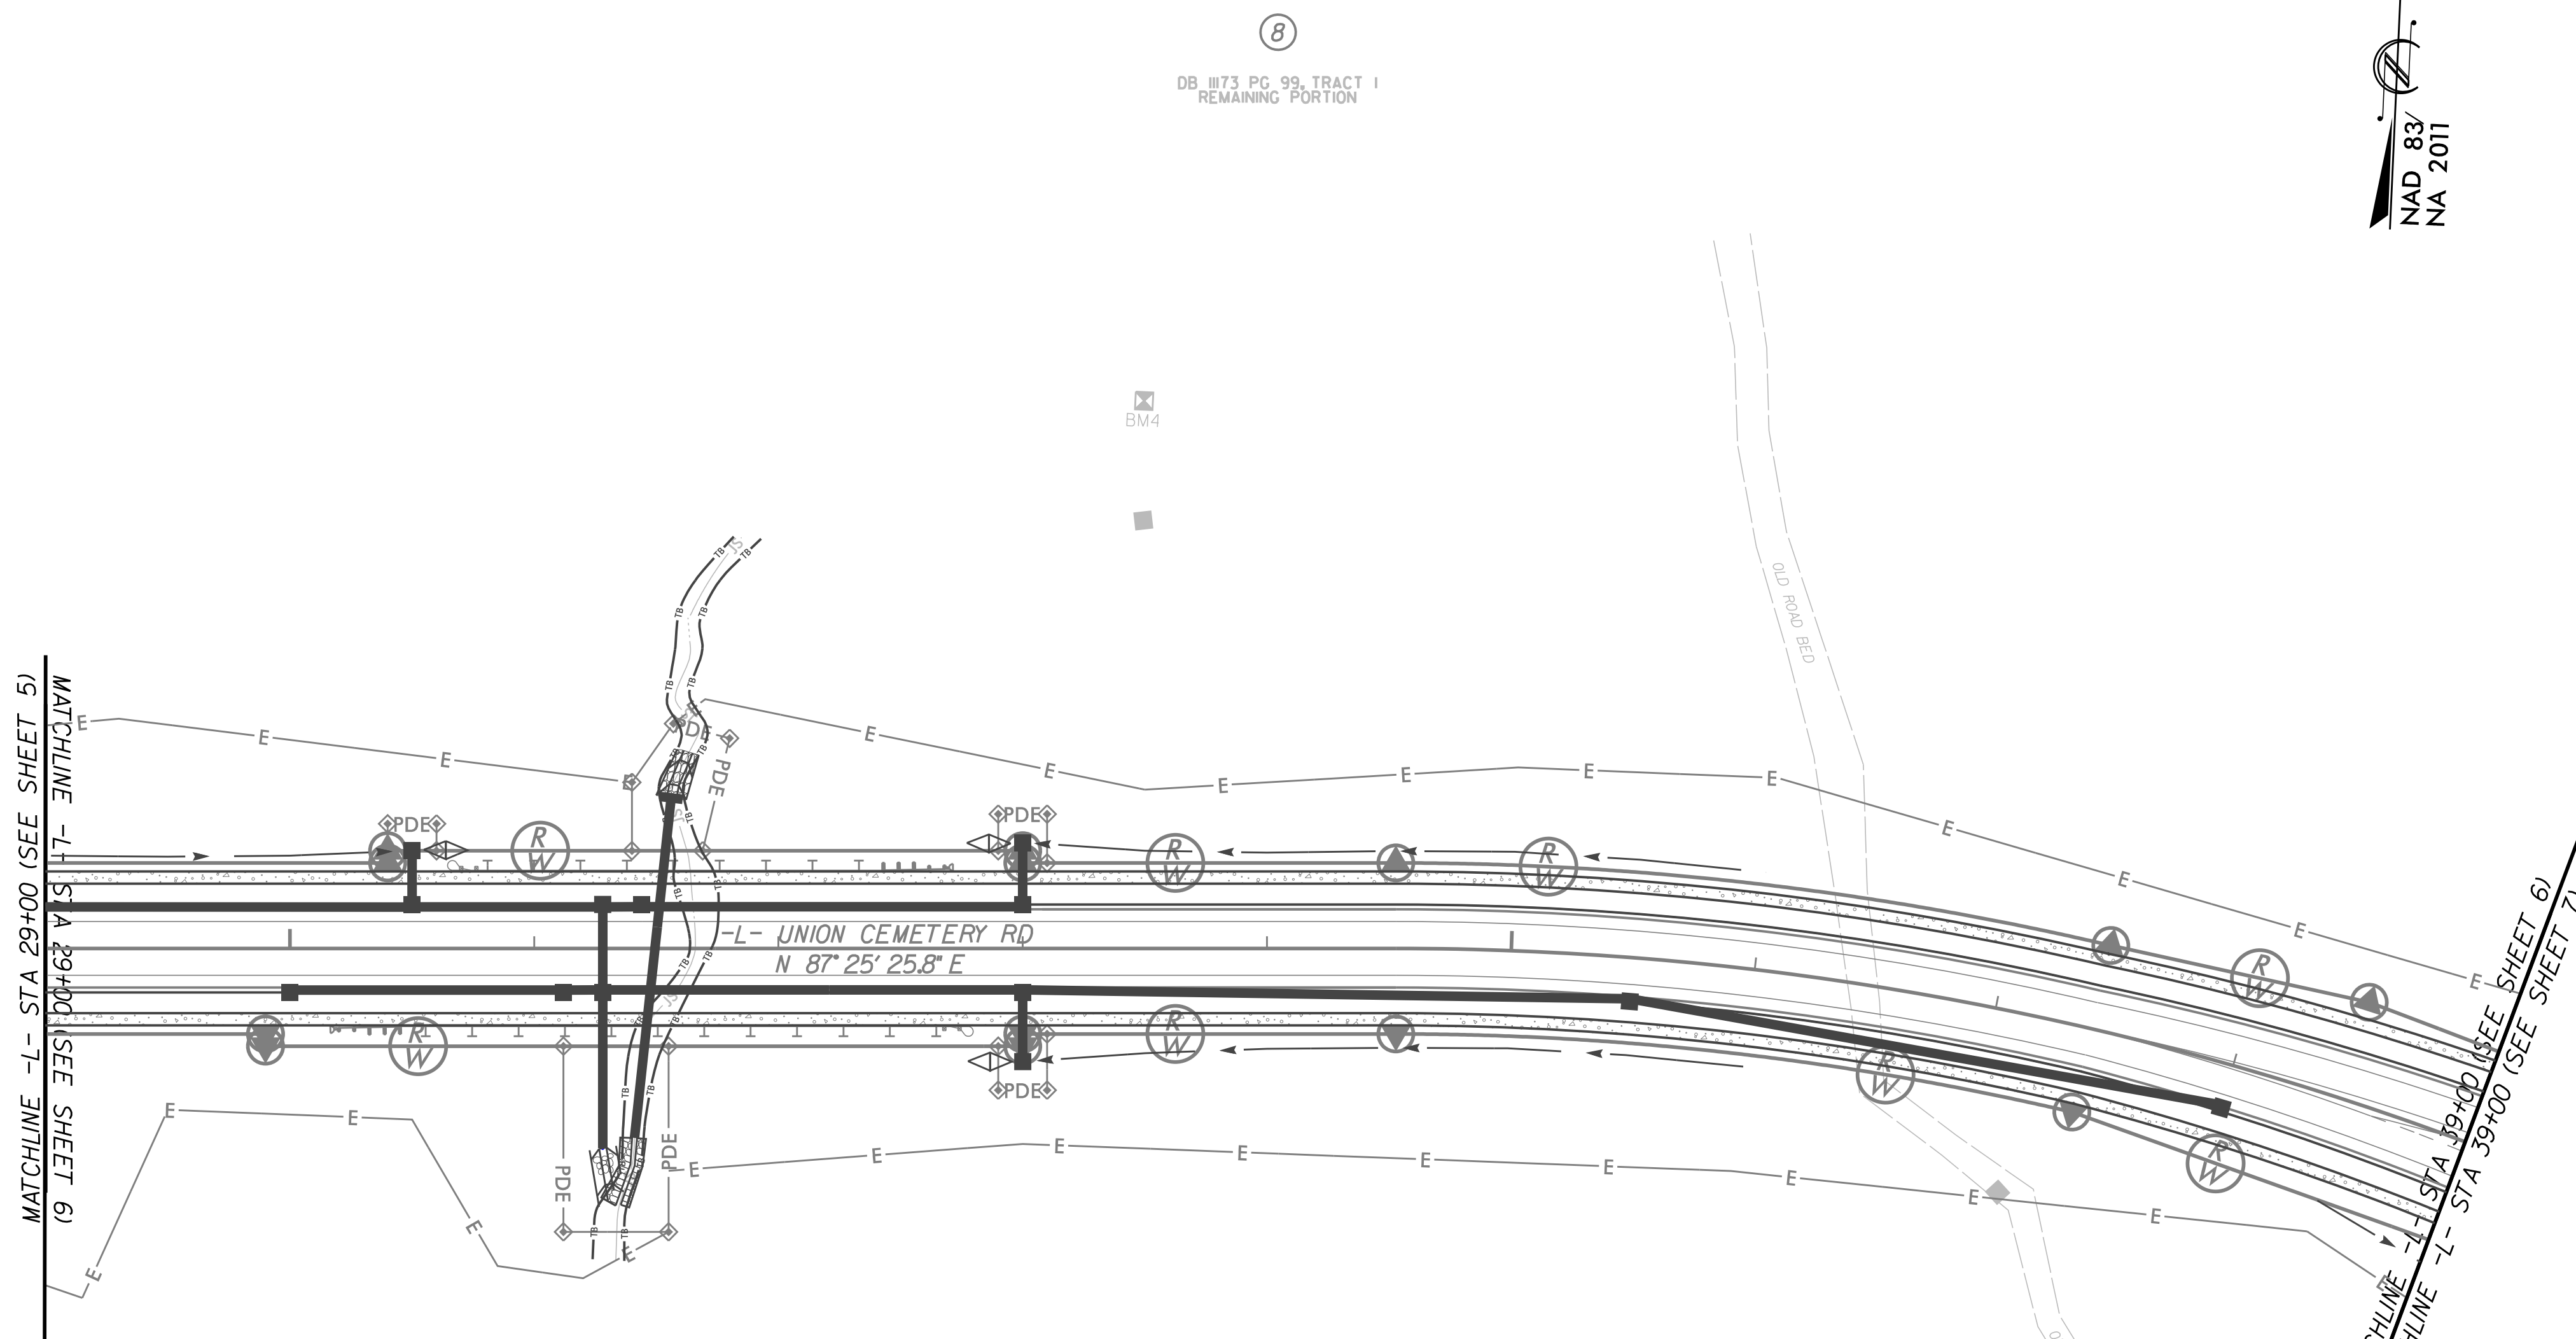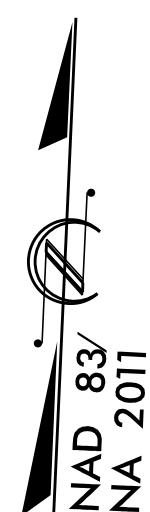

8

DB 1173 PG 99, TRACT
REMAINING PORTION

8

DB III73 PG 99, TRACT
REMAINING PORTION

