

5/14/99

PROJECT NOTES:  
THRUST COLLAR TO BE CURED BEFORE INSTALLATION OF INSTERTION VALVE OR LINE STOP.  
THRUST COLLAR TO BE ON SAME STRING OF PIPE AS LONG BODY SLEEVE.

Kimley»Horn

200 S TYRON STREET, SUITE 200  
CHARLOTTE, NC 28202

RIGHT-OF-WAY REV.  
CONST. REV.

PROJECT REFERENCE NO.  
U-5956

SHEET NO.  
UC-07


UTILITY DESIGN ENGINEER

Professional Engineer Seal  
Matthew S. Smith  
027670  
NEW A. Smith  
2025

DOCUMENT NOT CONSIDERED FINAL  
UNLESS ALL SIGNATURES COMPLETED

REVISIONS

12/17/2025

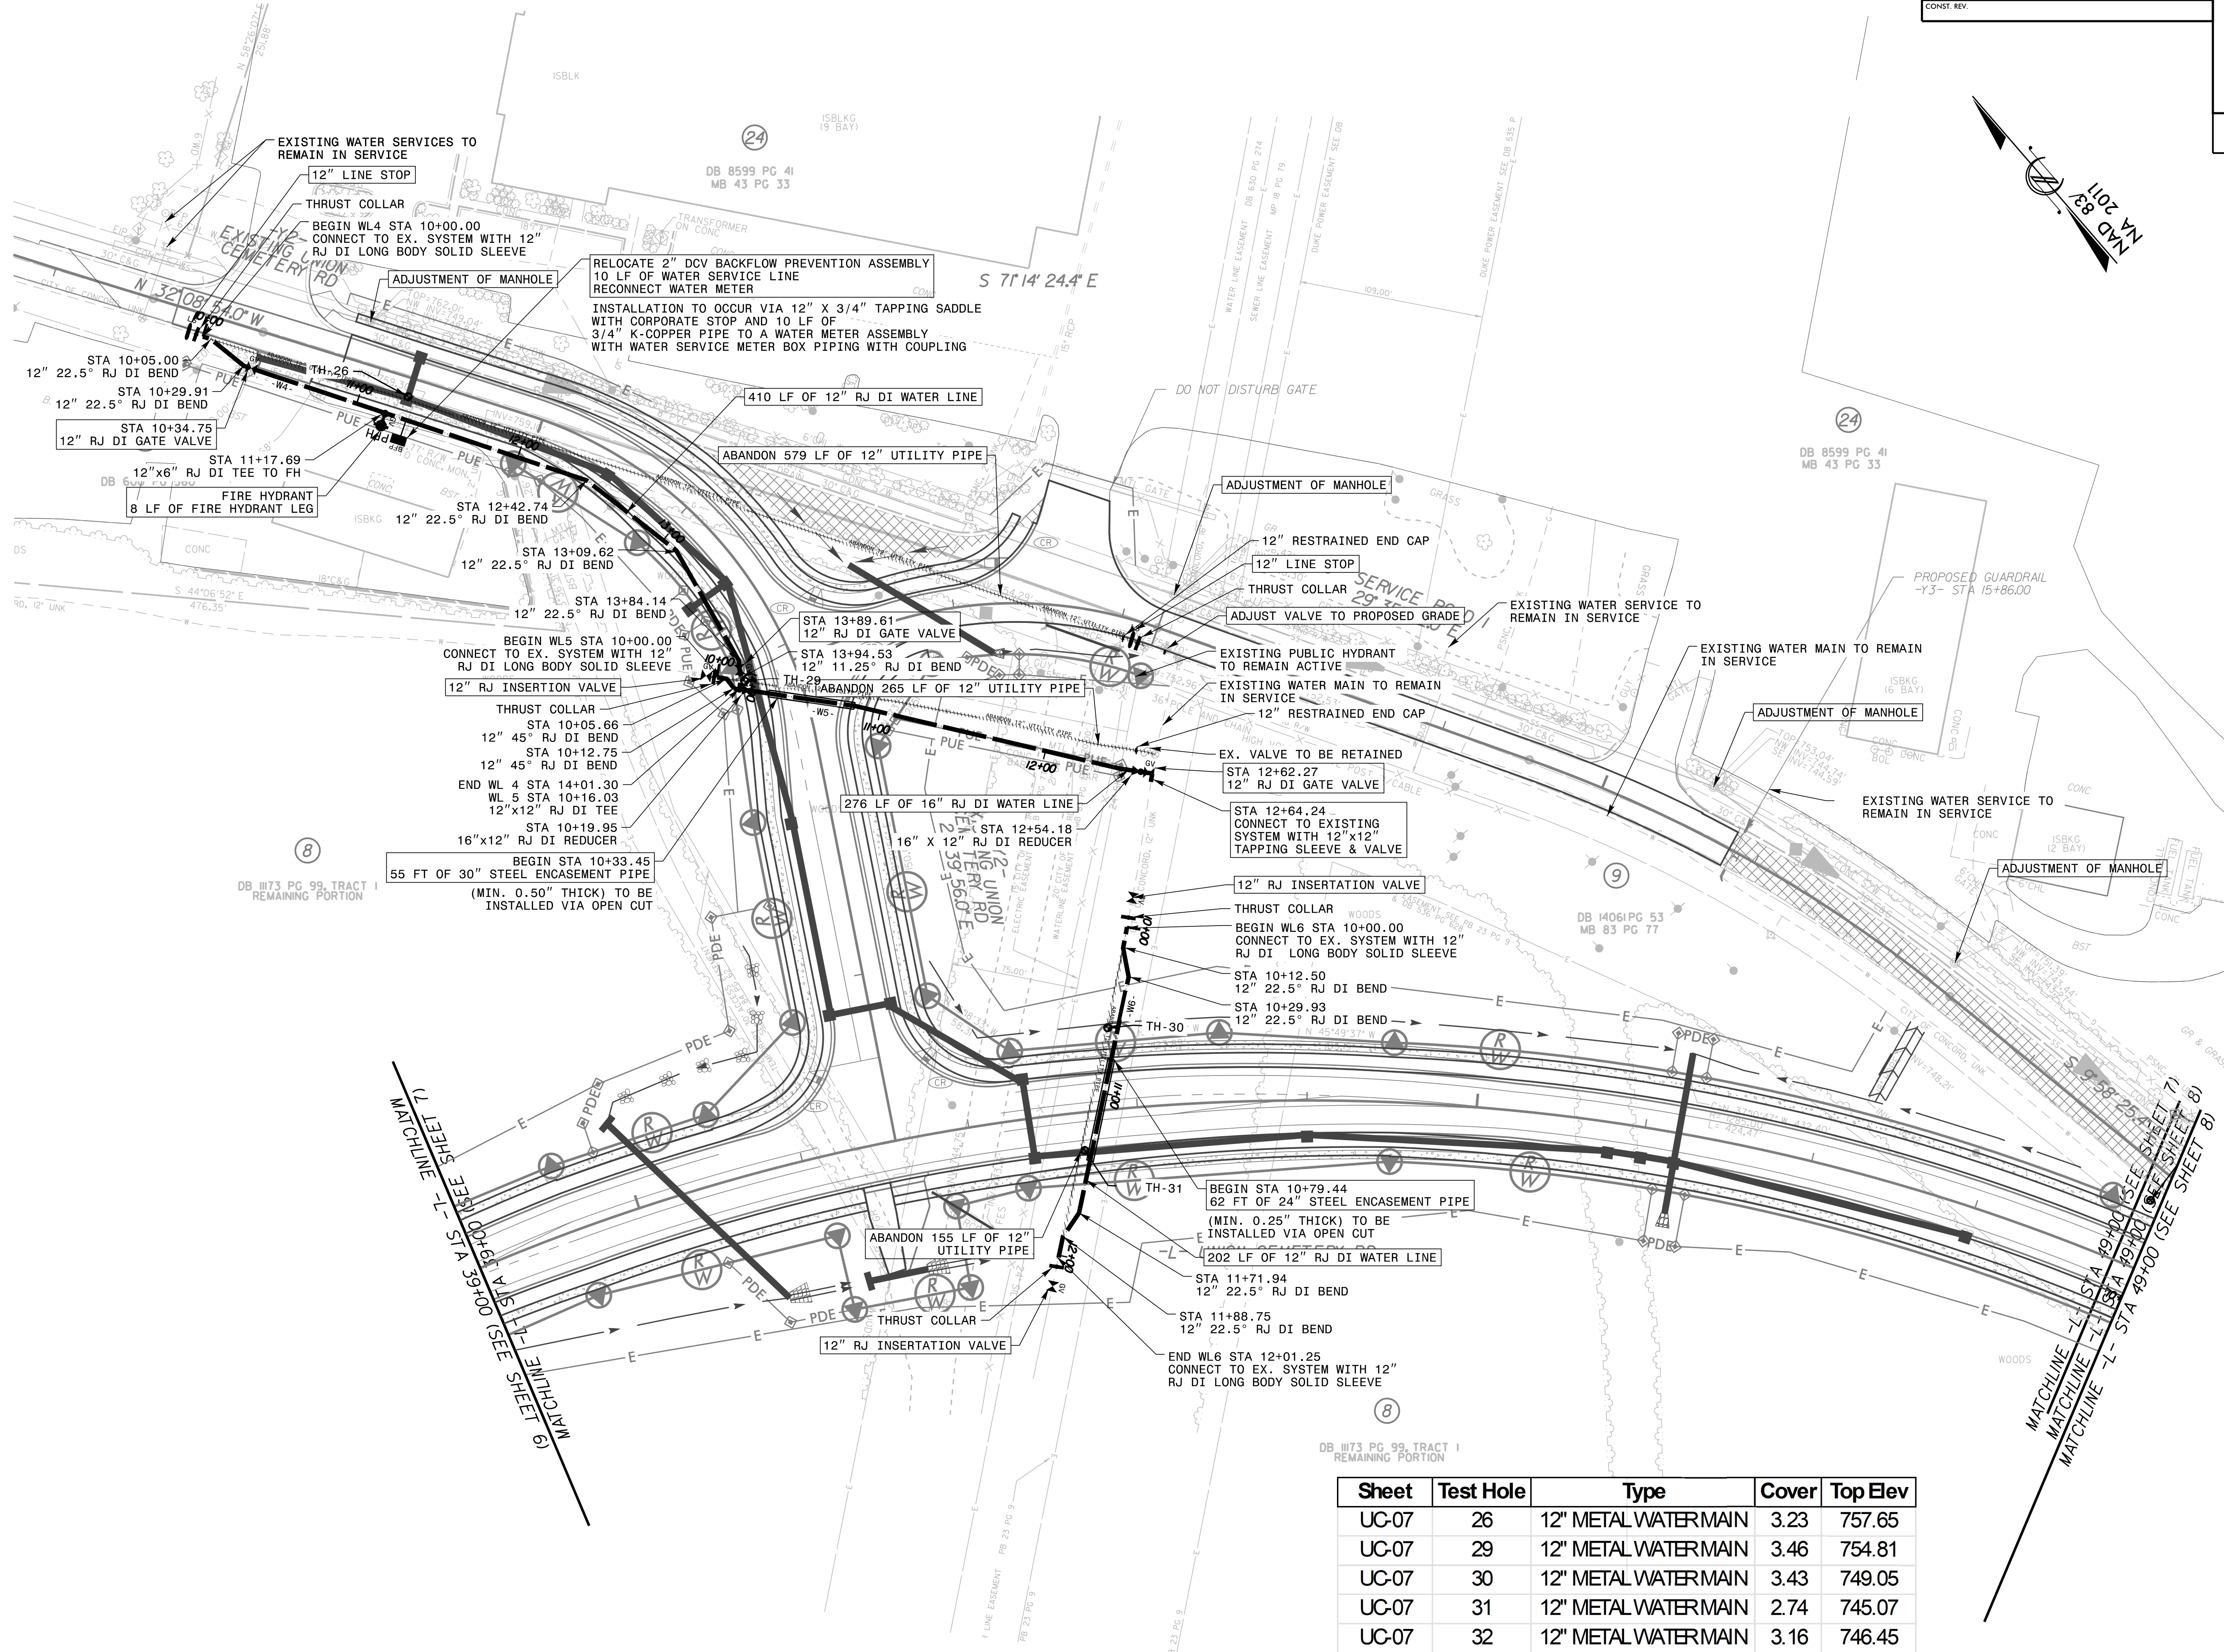

| Sheet | Test Hole | Type                | Cover | Top Elev |
|-------|-----------|---------------------|-------|----------|
| UC-07 | 26        | 12" METAL WATERMAIN | 3.23  | 757.65   |
| UC-07 | 29        | 12" METAL WATERMAIN | 3.46  | 754.81   |
| UC-07 | 30        | 12" METAL WATERMAIN | 3.43  | 749.05   |
| UC-07 | 31        | 12" METAL WATERMAIN | 2.74  | 745.07   |
| UC-07 | 32        | 12" METAL WATERMAIN | 3.16  | 746.45   |

