

5/14/25

REVISIONS

PROJECT NOTES:
THRUST COLLAR TO BE CURED BEFORE INSTALLATION OF INSERTION VALVE OR LINE STOP.
THRUST COLLAR TO BE ON SAME STRING OF PIPE AS LONG BODY SLEEVE.

Kimley»Horn

200 S TYRON STREET, SUITE 200
CHARLOTTE, NC 28202

RIGHT-OF-WAY REV.

CONST. REV.


PROJECT REFERENCE NO.

U-5956



SHEET NO.

UC-10

UTILITY DESIGN ENGINEER

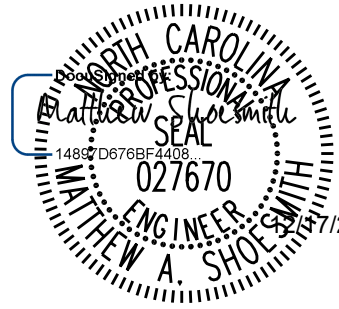

DOCUMENT NOT CONSIDERED FINAL
UNLESS ALL SIGNATURES COMPLETED

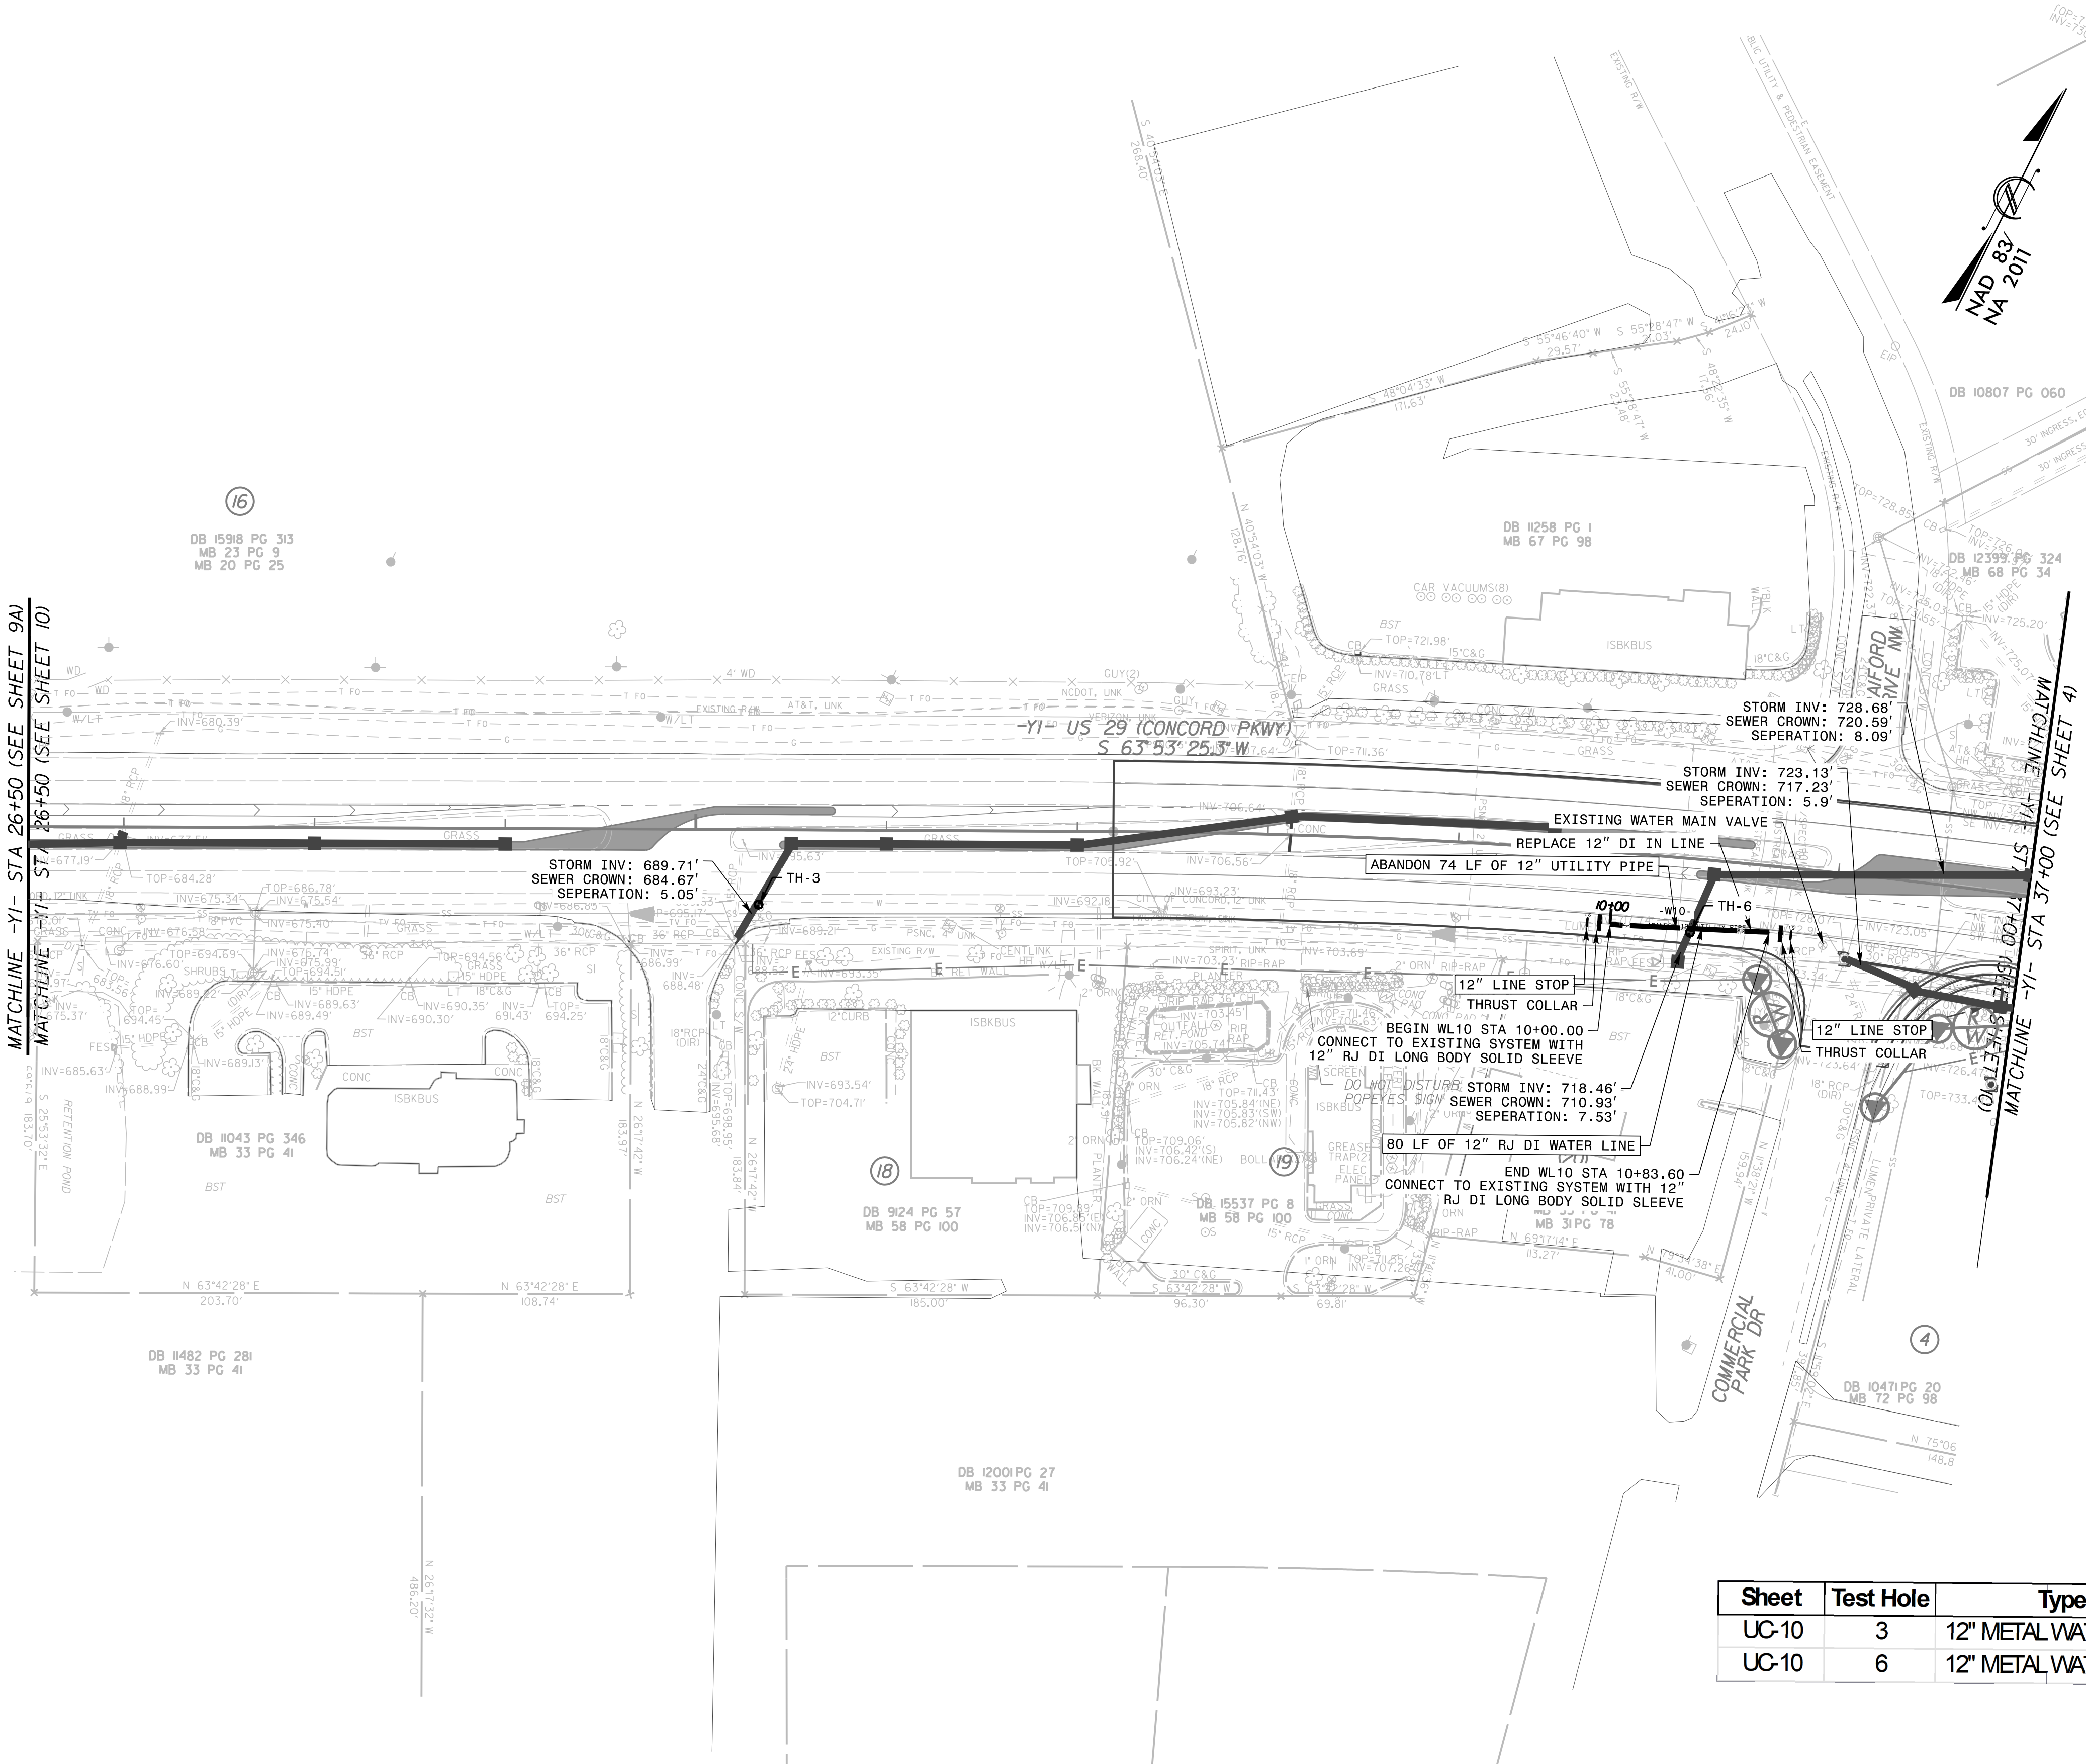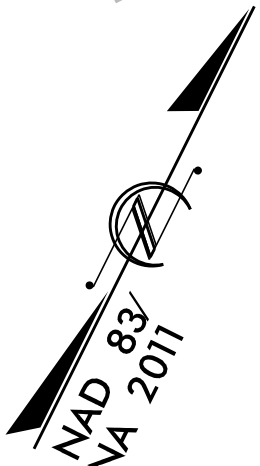

Sheet	Test Hole	Type	Cover	Top Elev
UC-10	3	12" METAL WATERMAIN	3.2	692.94
UC-10	6	12" METAL WATERMAIN	4.71	718.69



12/17/2025