

11/18/2025 \$FILEL\$

CONTRACT: C205117

T.I.P.: U-5956

STATE OF NORTH CAROLINA
DEPARTMENT OF TRANSPORTATION

PAVEMENT MARKING PLAN
CABARRUS COUNTY

LOCATION: REALIGN UNION CEMETERY ROAD TO INTERSECT US 29 AT
ROCK HILL CHURCH ROAD AND CONSTRUCT IMPROVEMENTS
ALONG US 29 FROM 0.6 MILE WEST OF ROCK HILL CHURCH
ROAD TO JUST EAST OF ROCK HILL CHURCH ROAD

INDEX

SHEET NO.	DESCRIPTION
PMP -1	PAVEMENT MARKING PLAN TITLE AND SHEDULE SHEET
PMP -1A	PAVEMENT MARKING STANDARD DETAILS
PMP -2 THRU PMP -11	PAVEMENT MARKING DETAIL

ROADWAY STANDARD DRAWING

THE FOLLOWING ROADWAY STANDARDS AS APPEAR IN "ROADWAY STANDARD DRAWINGS" -
N.C. DEPARTMENT OF TRANSPORTATION - RALEIGH, N.C., DATED JANUARY 2024
ARE APPLICABLE TO THIS PROJECT AND BY REFERENCE HEREBY ARE CONSIDERED
A PART OF THESE PLANS:

STD. NO.	TITLE
1205.01	PAVEMENT MARKINGS - LINE TYPES AND OFFSETS
1205.02	PAVEMENT MARKINGS - TWO-LANE AND MULTILANE ROADWAYS
1205.04	PAVEMENT MARKINGS - INTERSECTIONS
1205.05	PAVEMENT MARKINGS - TURN LANES
1205.07	PAVEMENT MARKINGS - PEDESTRIAN CROSSWALKS
1205.08	PAVEMENT MARKINGS - SYMBOLS AND WORD MESSAGES
1205.09	PAVEMENT MARKINGS - PAINTED ISLANDS
1205.15	PAVEMENT MARKINGS - SUPERSTREETS
1250.01	RAISED PAVEMENT MARKERS - INSTALLATION SPACING
1251.01	RAISED PAVEMENT MARKERS - PERMANENT AND TEMPORARY
1253.01	RAISED PAVEMENT MARKERS - SNOWPLOWABLE
1261.01	GUARDRAIL AND BARRIER DELINEATORS
1261.02	GUARDRAIL END DELINEATION
1264.01	OBJECT MARKERS - TYPES
1264.02	OBJECT MARKERS - INSTALLATION

PAVEMENT
MARKING SCHEDULE

SYMBOL	DESCRIPTION
	FINAL PAVEMENT MARKINGS
	THERMOPLASTIC (24", 90 MILS)
T61	WHITE STOPBAR
T62	WHITE CROSSWALK LINE
	THERMOPLASTIC (4", 90 MILS)
T1	WHITE EDGELINE
T2	WHITE SOLID LANE LINE
T3	WHITE 10' SKIP
T4	WHITE 3' - 9'/SP MINI-SKIP
T10	YELLOW EDGELINE
T11	YELLOW SINGLE CENTER
T13	YELLOW DOUBLE CENTER
T14	YELLOW 2' - 6'/SP MINI-SKIP
	THERMOPLASTIC (6", 90 MILS)
T24	WHITE 2' - 6'/SP MINI-SKIP
	THERMOPLASTIC (8", 90 MILS)
T40	WHITE GORELINE
T41	WHITE DIAGONAL LINE
T42	YELLOW DIAGONAL LINE
T46	WHITE CROSSWALK LINE
	THERMOPLASTIC PAVEMENT MARKING SYMBOLS (90 MILS)
T70	LEFT TURN ARROW
T71	RIGHT TURN ARROW
T72	STRAIGHT ARROW
T76	COMBO LEFT/RIGHT/STRAIGHT ARROW
T77	U-TURN ARROW
T90	BICYCLE SYMBOL
T91	BICYCLE STRAIGHT ARROW
	PAVEMENT MARKER SYMBOLS
MA	YELLOW & YELLOW
MB	CRYSTAL & RED

GENERAL NOTES

- THE FOLLOWING GENERAL NOTES APPLY AT ALL TIMES FOR THE DURATION OF
THE CONSTRUCTION PROJECT, EXCEPT WHEN OTHERWISE NOTED IN THE PLAN,
OR DIRECTED BY THE ENGINEER.
- A) INSTALL PAVEMENT MARKINGS ON THE FINAL SURFACE
AS FOLLOWS:
- | ROAD NAME | MARKING | MARKER |
|-----------|---------------|------------------------|
| ALL | THERMOPLASTIC | POLYCARBONATE H-SHAPED |
- B) TIE PROPOSED PAVEMENT MARKING LINES TO EXISTING PAVEMENT MARKING LINES.
- C) REMOVE/REPLACE ANY CONFLICTING/DAMAGED PAVEMENT MARKINGS AND MARKERS.
- D) STOP BAR LOCATION AT NON-SIGNALIZED INTERSECTIONS MAY BE ADJUSTED AS
DIRECTED BY THE ENGINEER.
- E) UNLESS OTHERWISE SPECIFIED, HEATED-IN-PLACE THERMOPLASTIC MAY BE USED
IN LIEU OF EXTRUDED THERMOPLASTIC FOR ARROWS, STOP BARS, SYMBOLS,
CHARACTERS AND DIAGONALS. IF HEATED-IN-PLACE IS USED, IT SHALL BE PAID
FOR USING THE EXTRUDED THERMOPLASTIC PAY ITEM.
- F) SEE ROADWAY PLANS FOR ALTERNATE CURB RAMP DESIGNS WHEN INDICATED
ON PAVEMENT MARKING DETAIL SHEETS.
- G) PASSING ZONES WILL BE DETERMINED IN THE FIELD AND MUST BE APPROVED BY
THE ENGINEER.

PLAN REVIEWED BY: N.C.D.O.T. SIGNING AND DELINEATION UNIT

KELVIN JORDAN

SIGNING & DELINEATION REGIONAL ENGINEER

J. NAVARRETE

SIGNING & DELINEATION PROJECT DESIGN ENGINEER



PLAN PREPARED BY: Kimley-Horn and Associates

JASON LAWING P.E.

PROJECT DESIGN ENGINEER

ANDREW WEEKS E.I.

DESIGNER

Kimley»Horn

TIP NO.

U-5956

SHEET NO.

PMP - 1



APPROVED:

DATE:

SEAL






DOCUMENT NOT CONSIDERED FINAL
UNLESS ALL SIGNATURES COMPLETED

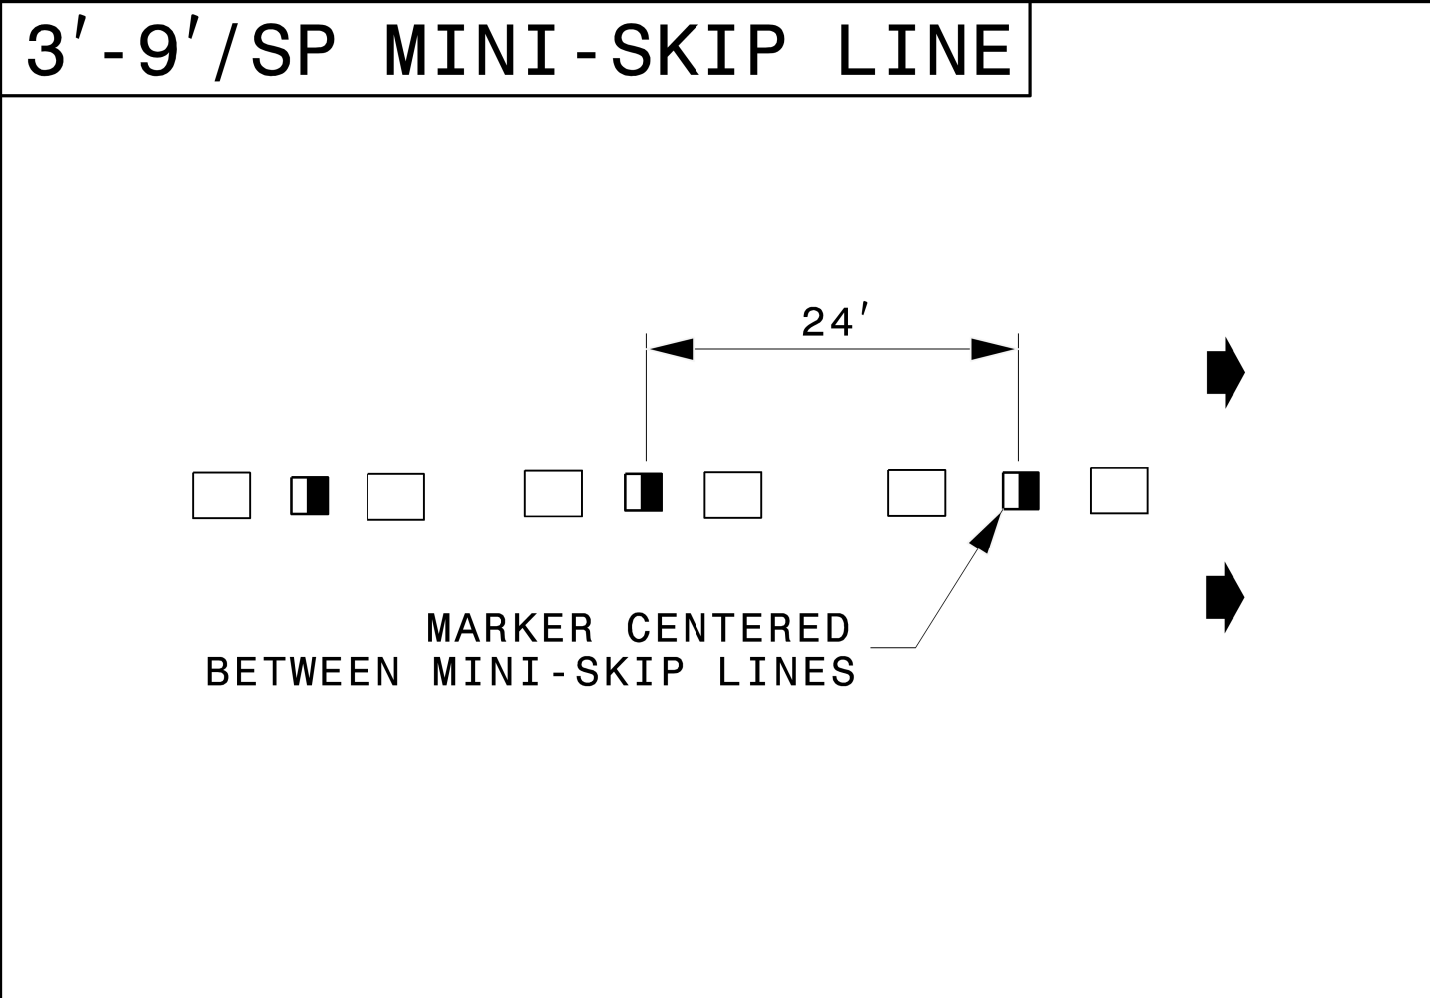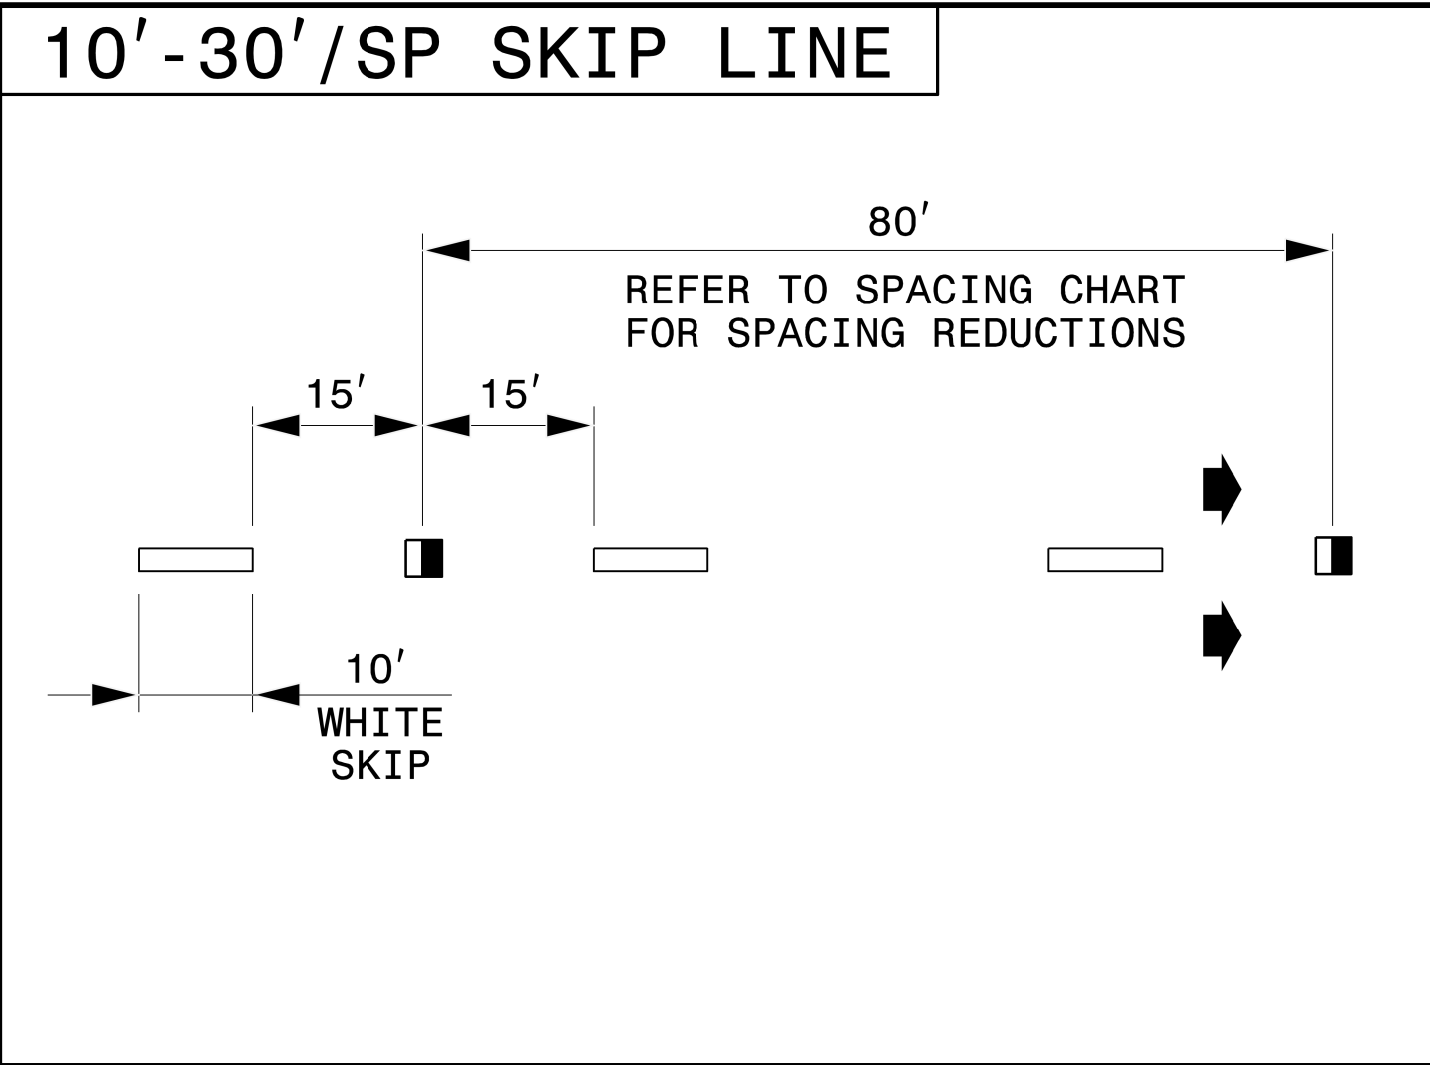

LEGEND


- CRYSTAL/RED PAVEMENT MARKER
- YELLOW/YELLOW PAVEMENT MARKER
- DIRECTION OF TRAFFIC FLOW

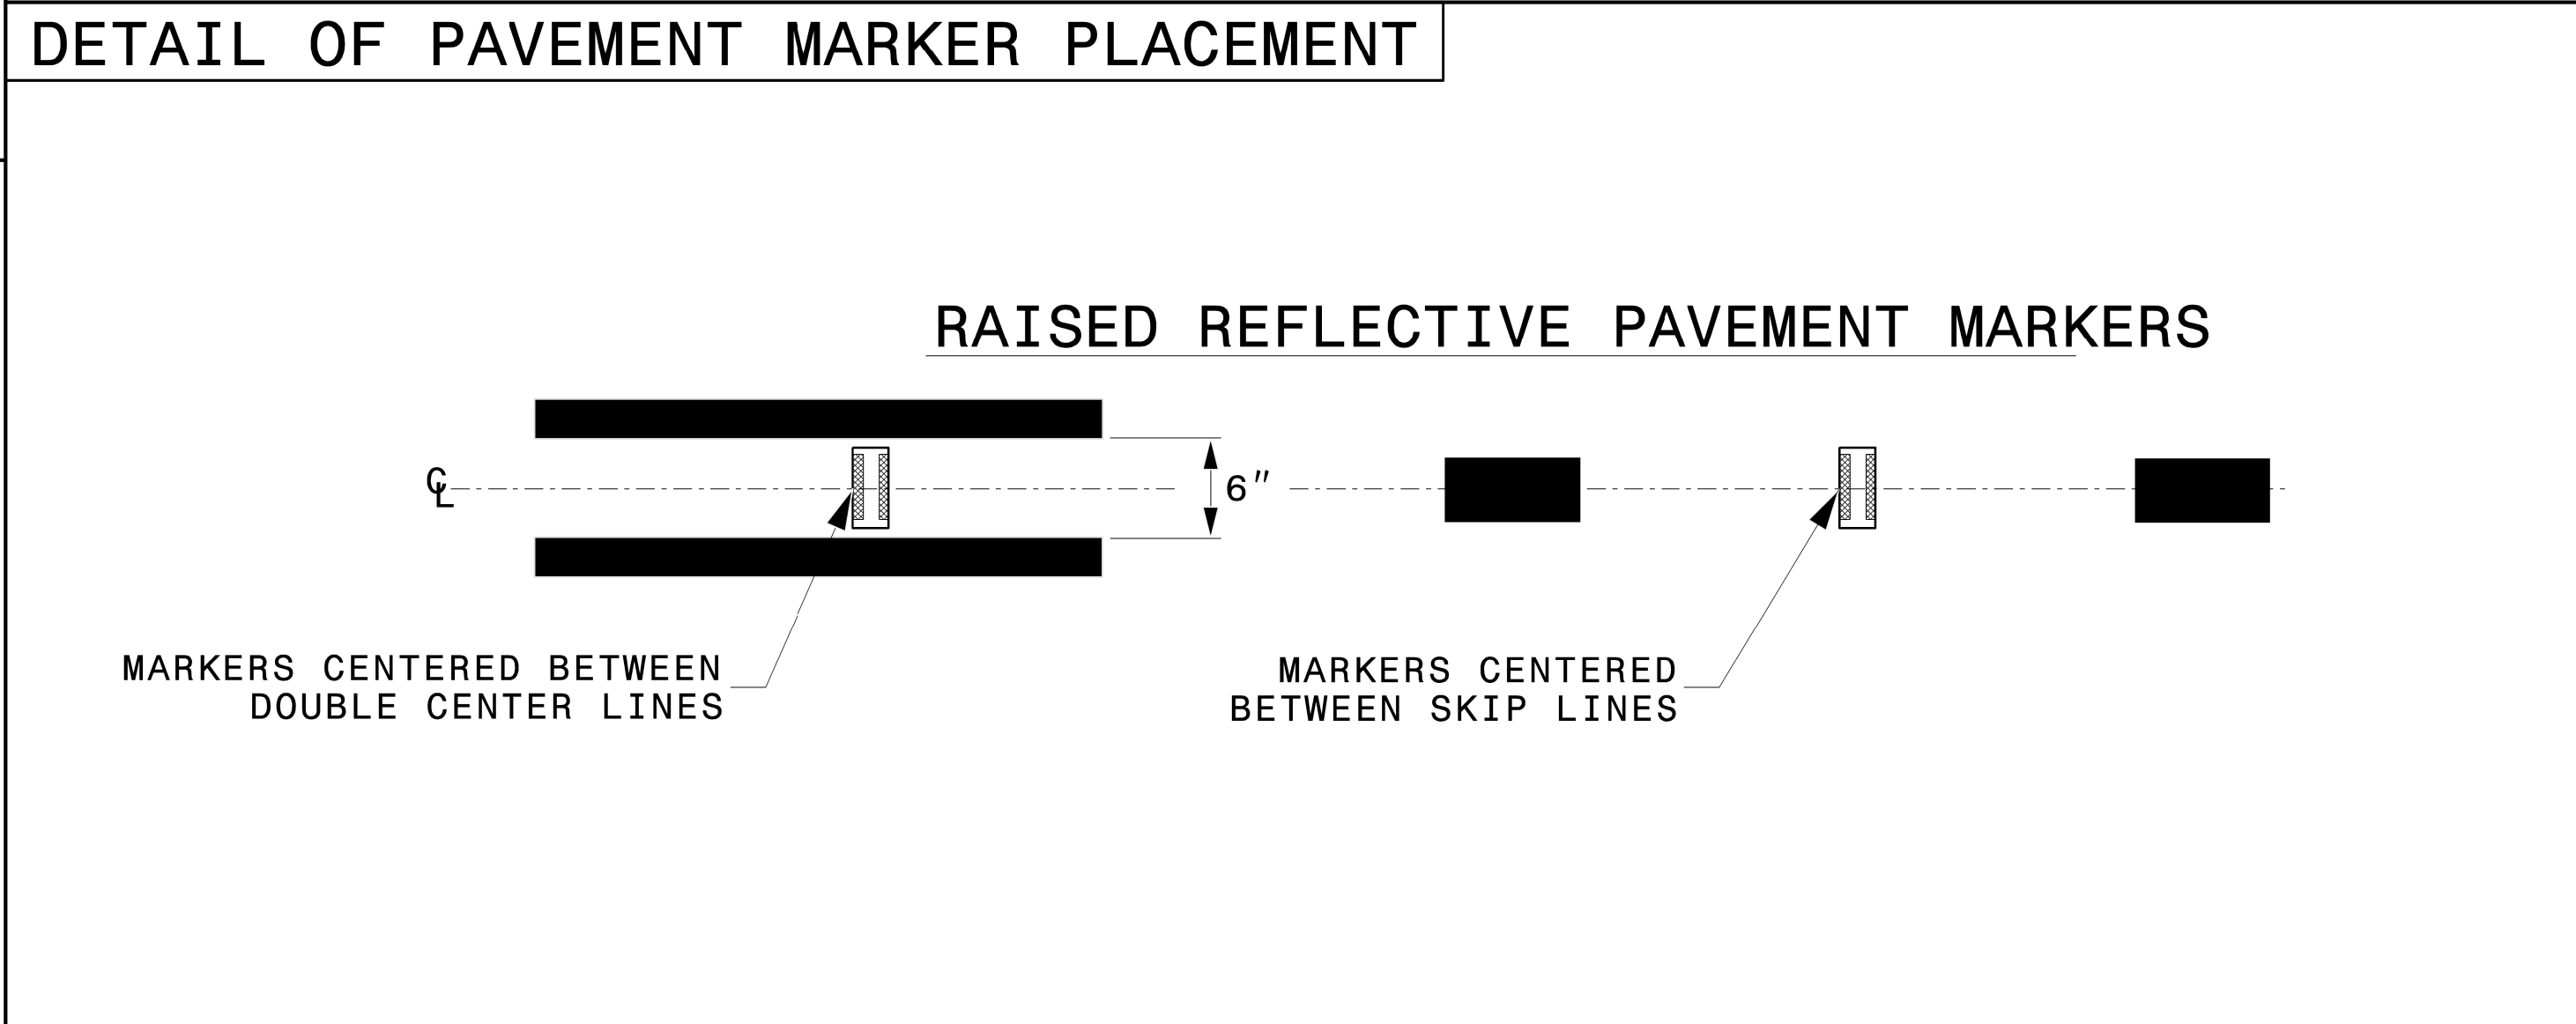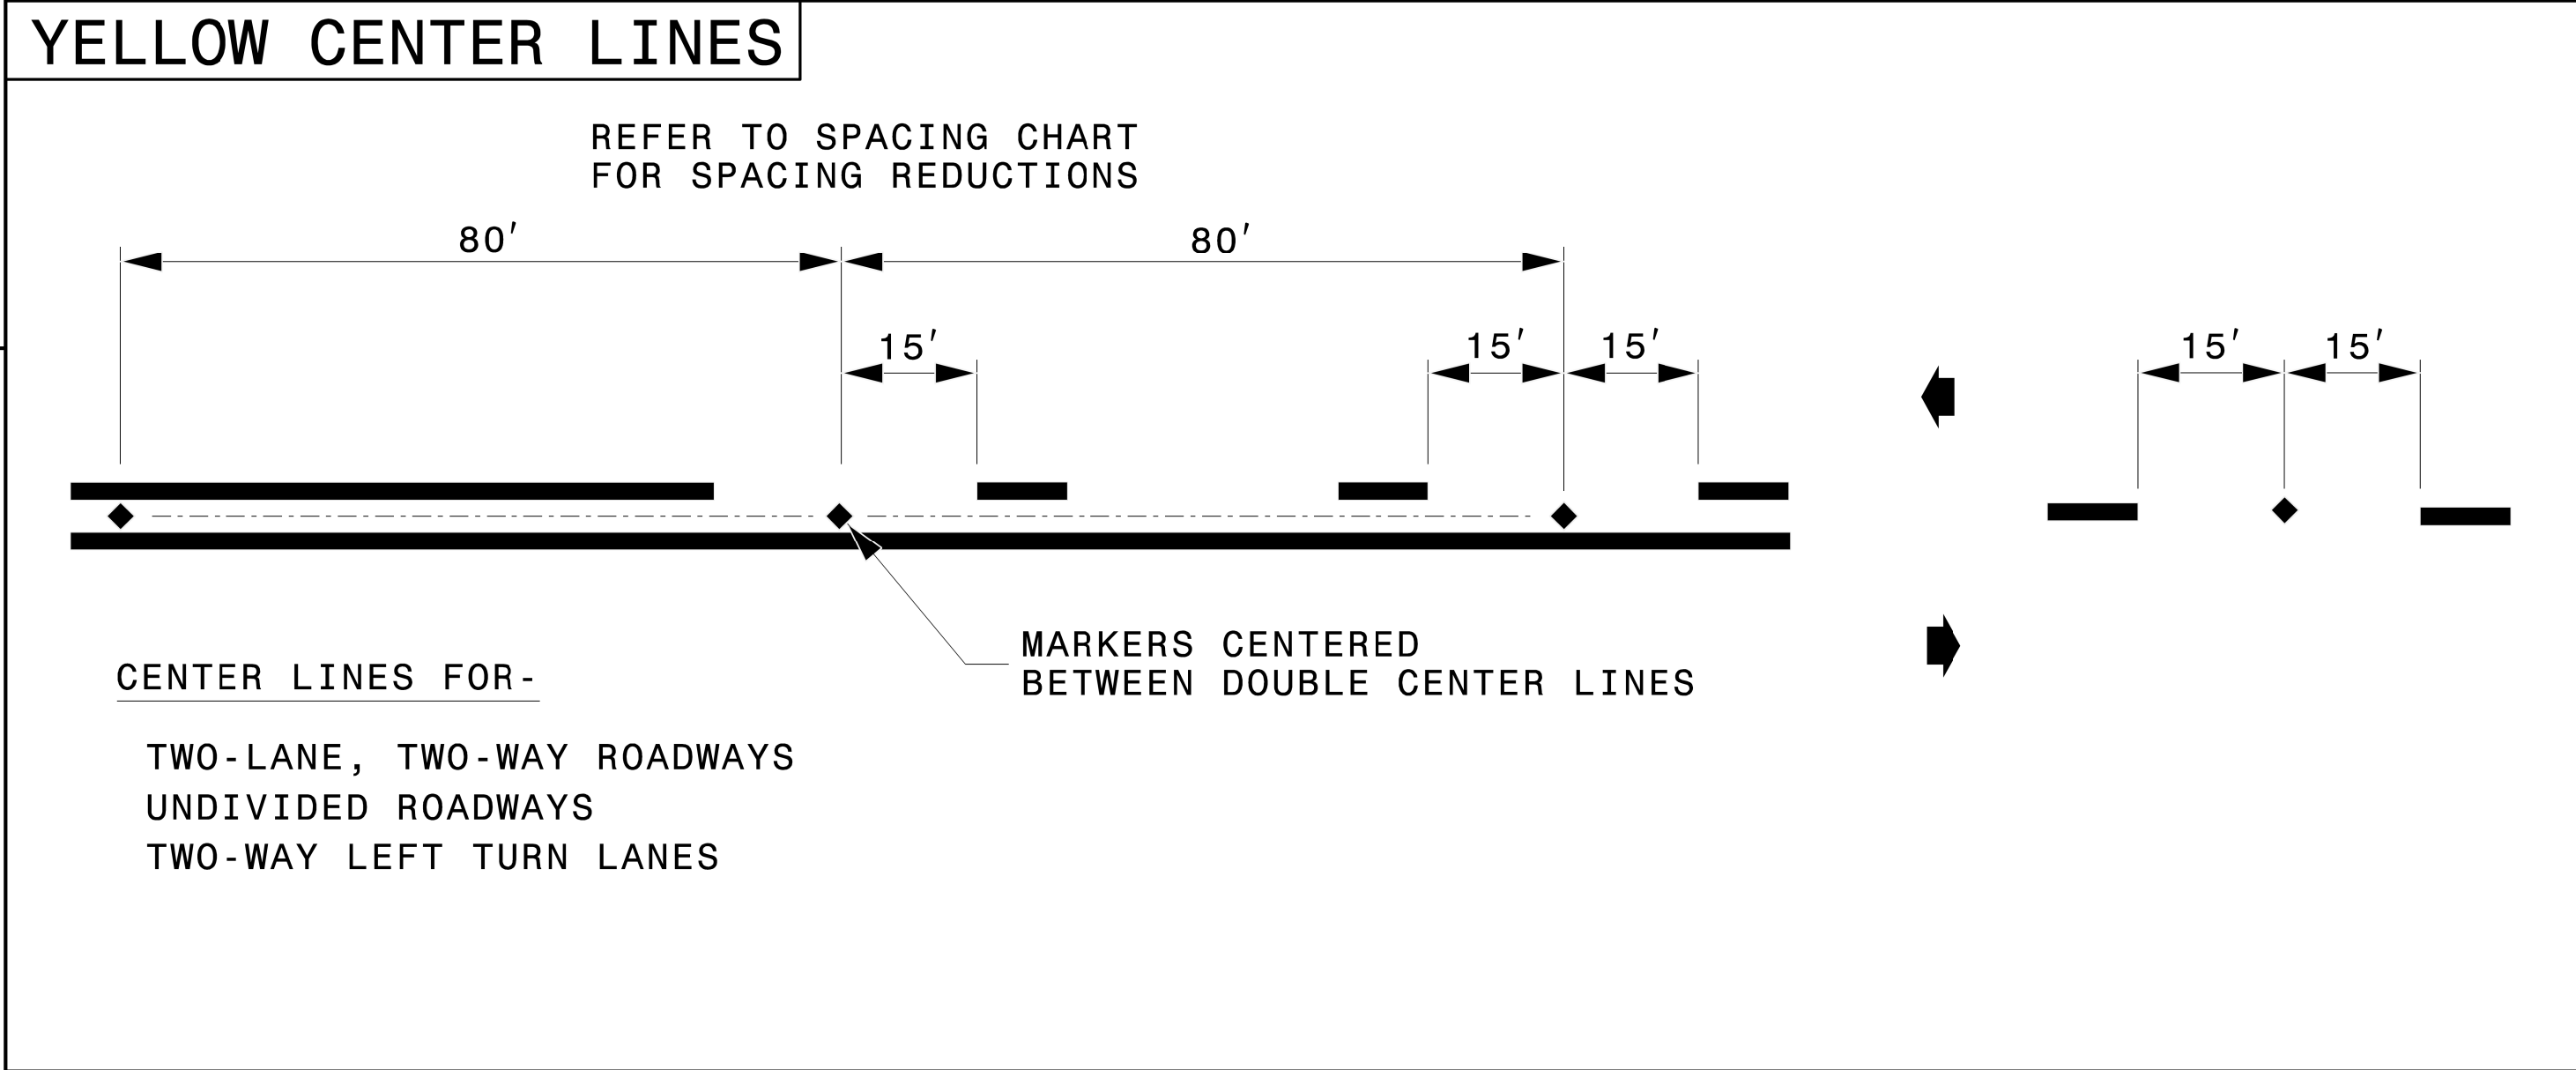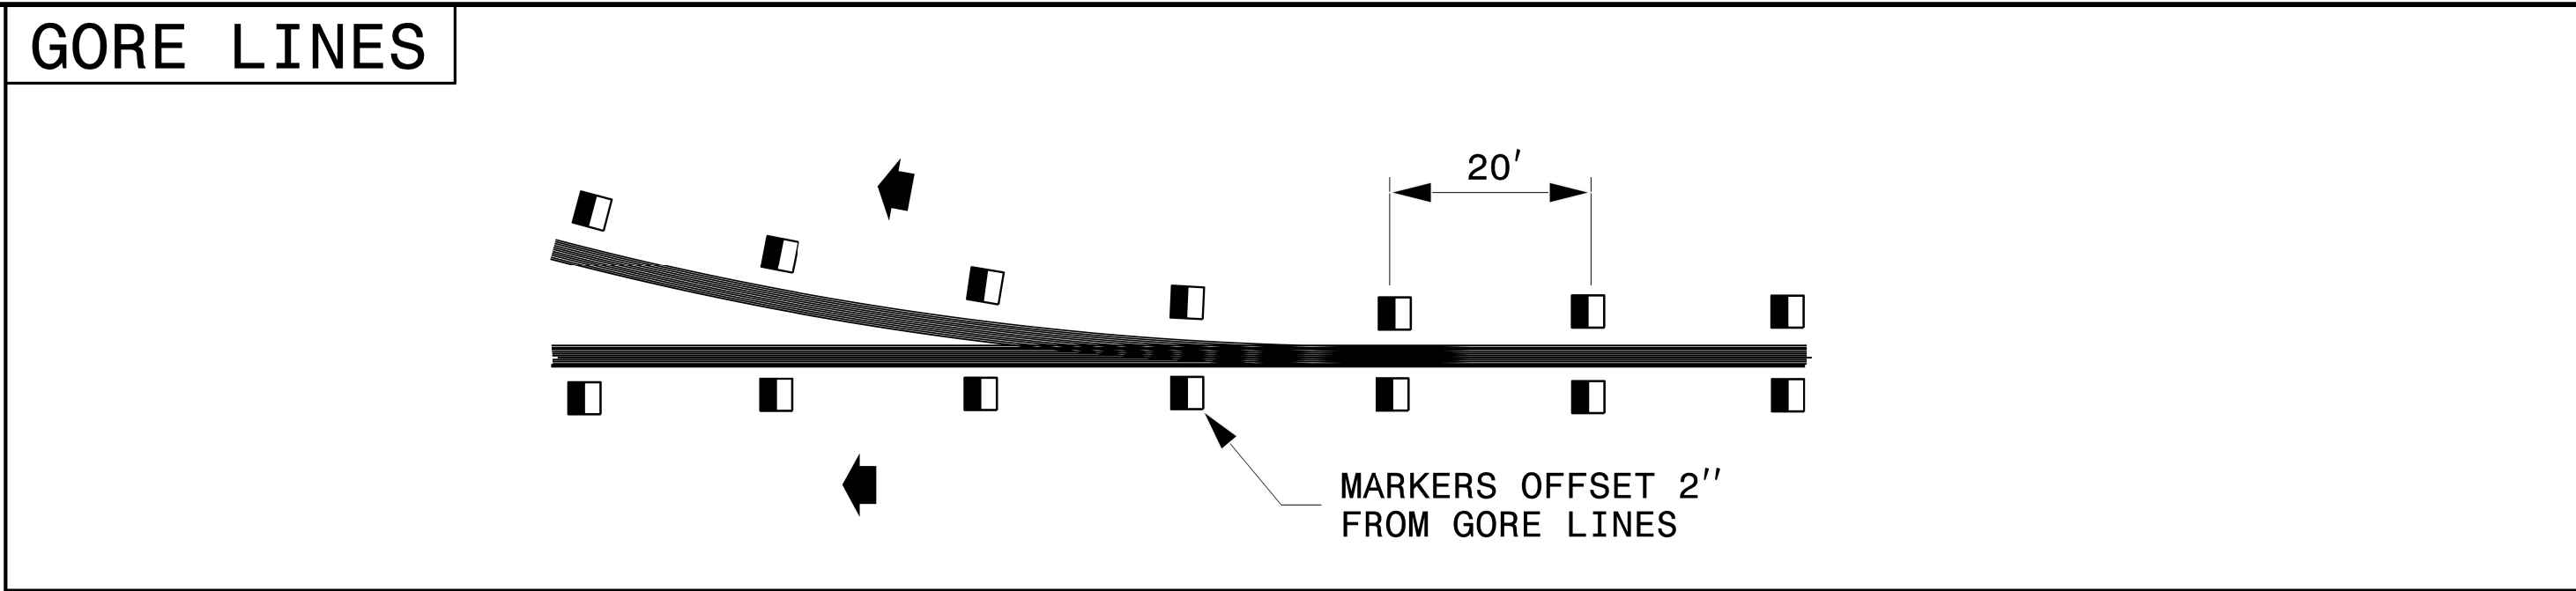

STATE OF
NORTH CAROLINA
DEPT. OF TRANSPORTATION
DIVISION OF HIGHWAYS
RALEIGH, N.C.

ROADWAY DETAIL DRAWING FOR
RAISED PAVEMENT MARKERS
INSTALLATION SPACING

SHEET 2 OF 3
1250D01

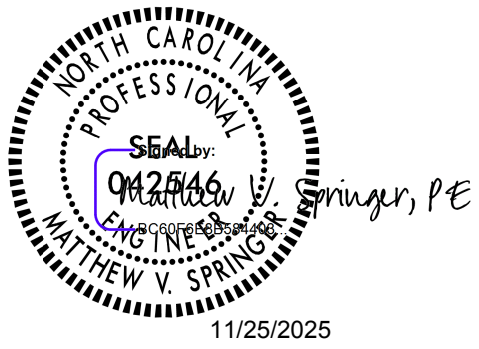

**CONTRACTS STANDARDS
AND DEVELOPMENT UNIT**
Office 919-707-8950 FAX 919-250-4119

SEE TITLE BLOCK

ORIGINAL BY: M.V. SPRINGER DATE: 2-15-24
MODIFIED BY: DATE:
CHECKED BY: DATE:
FILE SPEC.: DATE:

REVISIONS

K:\CHL_PR\NOI036427 - U-5956 (Union Cemetery)\TrafficSigning\CADD\Pavement Marking Plans\U-5956_rdy_pmp_2.dgn

12/10/2025

Kimley»Horn

NC LICENSE #F-0102
200 SOUTH TRYON STREET, SUITE 200
CHARLOTTE, NORTH CAROLINA 28202
PHONE: (704) 333-5131

RIGHT-OF-WAY REV.

CONST. REV.

NAD 83/
NA 2011

PROJECT REFERENCE NO.

U-5956

SHEET NO.

PMP-2

R/W SHEET NO.

ROADWAY
ENGINEER




DocuSigned by:

Jason Lanning

12/11/2025

**DOCUMENT NOT CONSIDERED FINAL
UNLESS ALL SIGNATURES COMPLETED**

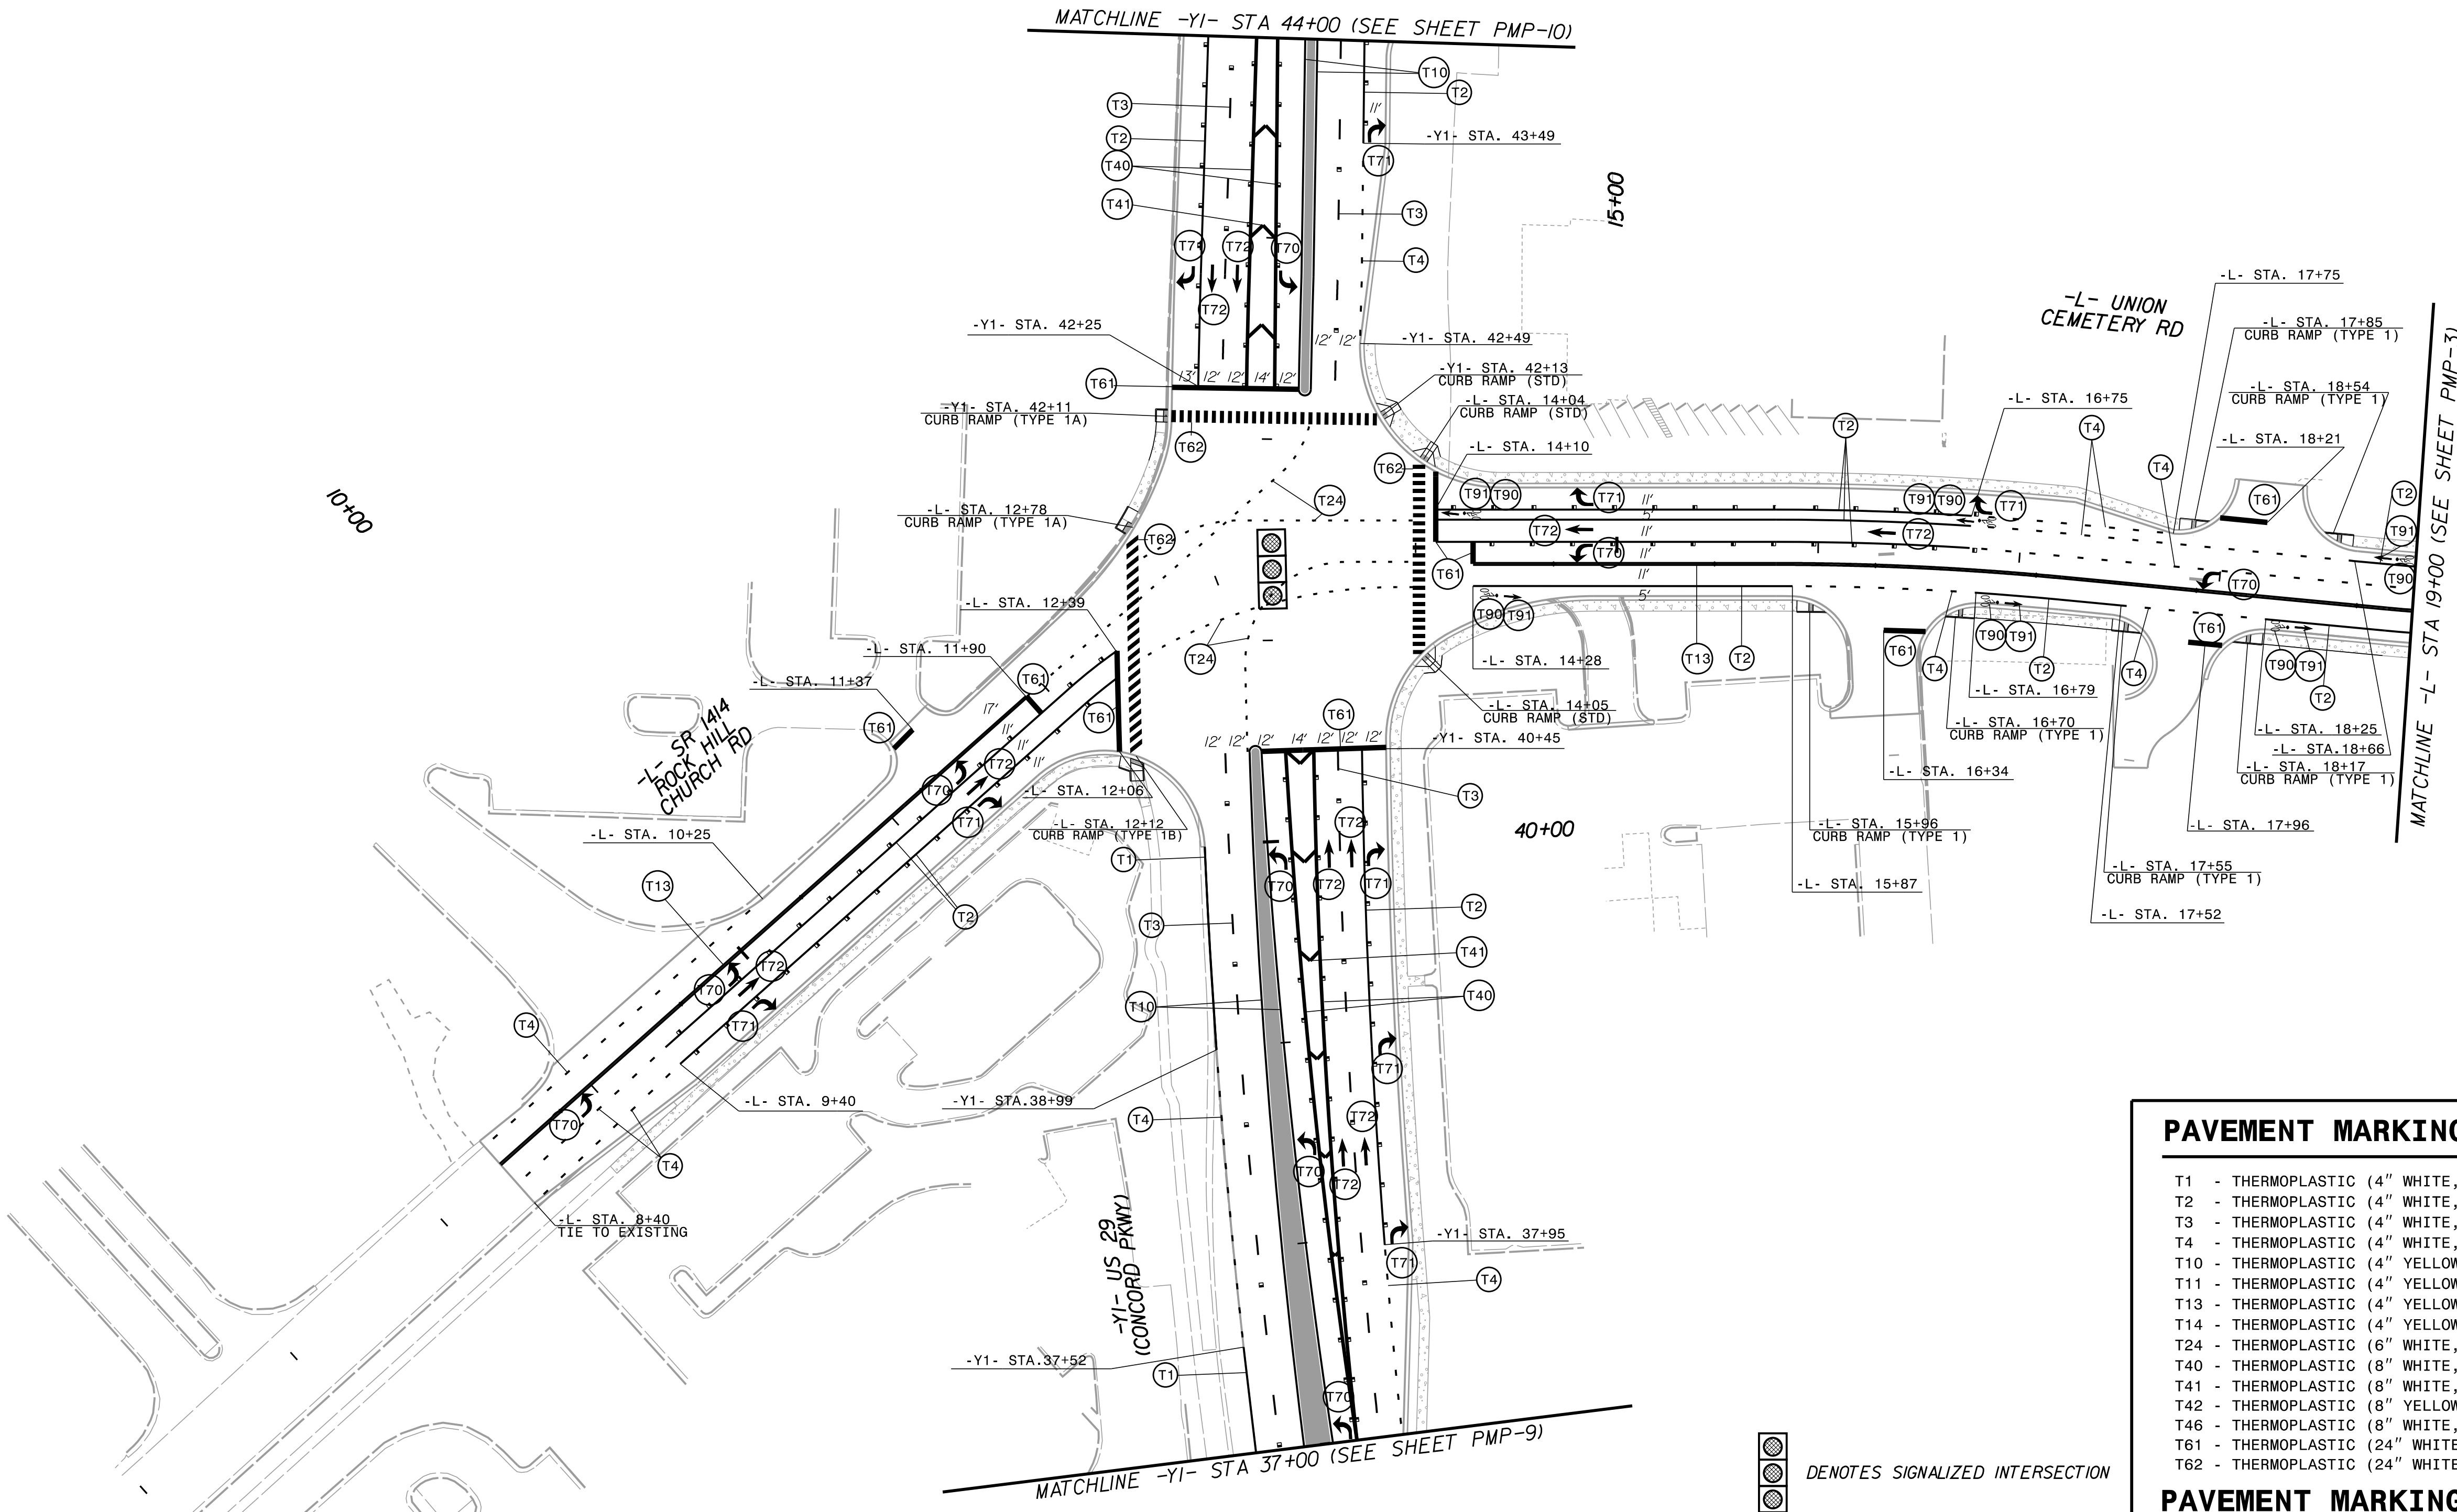

PAVEMENT MARKING LINES

T1	- THERMOPLASTIC (4" WHITE, 90 MILS)	EDGE LINE
T2	- THERMOPLASTIC (4" WHITE, 90 MILS)	SOLID LANE LINE
T3	- THERMOPLASTIC (4" WHITE, 90 MILS)	10' SKIP
T4	- THERMOPLASTIC (4" WHITE, 90 MILS)	3' x 9'/SP MINI-SKIP
T10	- THERMOPLASTIC (4" YELLOW, 90 MILS)	EDGE LINE
T11	- THERMOPLASTIC (4" YELLOW, 90 MILS)	SINGLE CENTER LINE
T13	- THERMOPLASTIC (4" YELLOW, 90 MILS)	DOUBLE CENTER LINE
T14	- THERMOPLASTIC (4" YELLOW, 90 MILS)	2' x 6'/SP MINI-SKIP
T24	- THERMOPLASTIC (6" WHITE, 90 MILS)	2' x 6'/SP MINI-SKIP
T40	- THERMOPLASTIC (8" WHITE, 90 MILS)	GORE LINE
T41	- THERMOPLASTIC (8" WHITE, 90 MILS)	DIAGONAL LINE
T42	- THERMOPLASTIC (8" YELLOW, 90 MILS)	DIAGONAL LINE
T46	- THERMOPLASTIC (8" WHITE, 90 MILS)	WHITE CROSSWALK LINE
T61	- THERMOPLASTIC (24" WHITE, 90 MILS)	STOP BAR
T62	- THERMOPLASTIC (24" WHITE, 90 MILS)	WHITE CROSSWALK LINE

PAVEMENT MARKING SYMBOLS/CHARACTERS

T70	- THERMOPLASTIC (WHITE, 90 MILS)	LEFT TURN ARROW
T71	- THERMOPLASTIC (WHITE, 90 MILS)	RIGHT TURN ARROW
T72	- THERMOPLASTIC (WHITE, 90 MILS)	STRAIGHT ARROW
T76	- THERMOPLASTIC (WHITE, 90 MILS)	COMBO LEFT/RIGHT/STRAIGHT ARROW
T77	- THERMOPLASTIC (WHITE, 90 MILS)	U-TURN ARROW
T90	- THERMOPLASTIC (WHITE, 90 MILS)	BICYCLE SYMBOL
T91	- THERMOPLASTIC (WHITE, 90 MILS)	BICYCLE STRAIGHT ARROW


PAVEMENT MARKER LEGEND

- - CRYSTAL / RED PAVEMENT MARKER
- ◆ - YELLOW / YELLOW PAVEMENT MARKER

REVISIONS

K:\CHL_PR\NO1036427 - U-5956 (Union Cemetery)\Traffic\Signing\CADD\Pavement Marking Plans\U-5956_rdy_pmp_3.dgn

11/4/2025

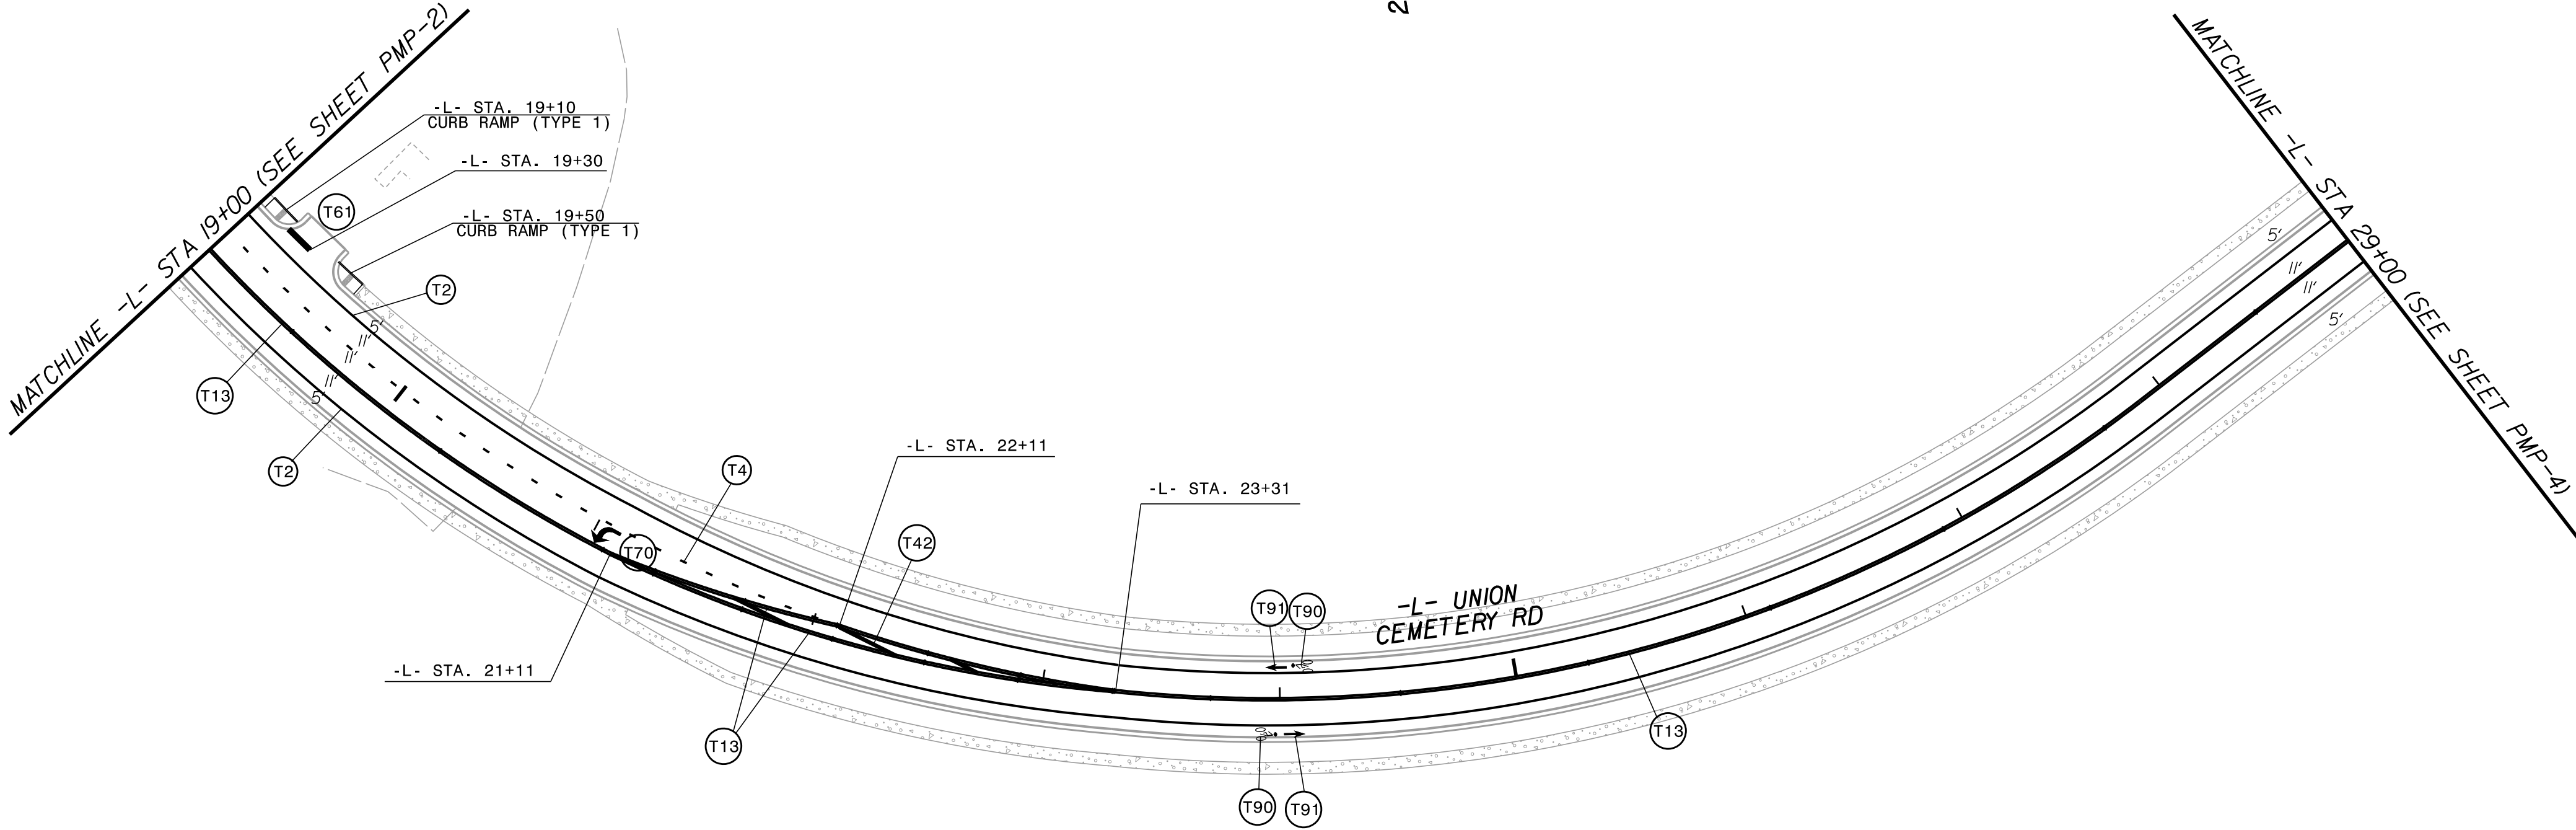

Kimley»Horn

NC LICENSE #F-0102
200 SOUTH TRYON STREET, SUITE 200
CHARLOTTE, NORTH CAROLINA 28202
PHONE: (704) 333-5131

RIGHT-OF-WAY REV.

CONST. REV.

PROJECT REFERENCE NO.

SHEET NO.

U-5956


PMP-3

R/W SHEET NO.

ROADWAY
ENGINEER



DOCUMENT NOT CONSIDERED FINAL
UNLESS ALL SIGNATURES COMPLETED

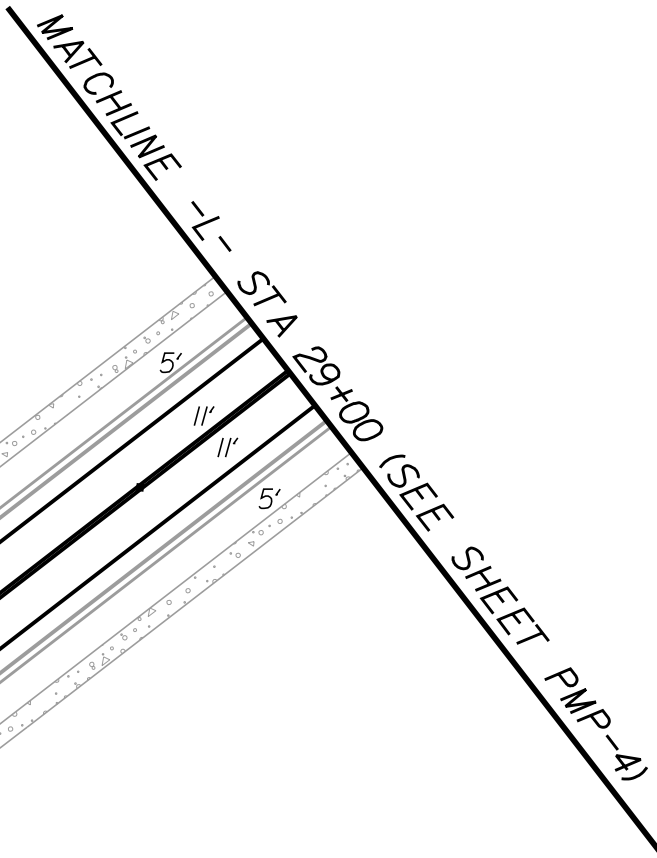

DENOTES SIGNALIZED INTERSECTION

PAVEMENT MARKER LEGEND

- - CRYSTAL / RED PAVEMENT MARKER
- ◆ - YELLOW / YELLOW PAVEMENT MARKER

PAVEMENT MARKING LINES

- | | | |
|-----|--------------------------------------|----------------------|
| T1 | - THERMOPLASTIC (4" WHITE, 90 MILS) | EDGE LINE |
| T2 | - THERMOPLASTIC (4" WHITE, 90 MILS) | SOLID LANE LINE |
| T3 | - THERMOPLASTIC (4" WHITE, 90 MILS) | 10' SKIP |
| T4 | - THERMOPLASTIC (4" WHITE, 90 MILS) | 3' x 9'/SP MINI-SKIP |
| T10 | - THERMOPLASTIC (4" YELLOW, 90 MILS) | EDGE LINE |
| T11 | - THERMOPLASTIC (4" YELLOW, 90 MILS) | SINGLE CENTER LINE |
| T13 | - THERMOPLASTIC (4" YELLOW, 90 MILS) | DOUBLE CENTER LINE |
| T14 | - THERMOPLASTIC (4" YELLOW, 90 MILS) | 2' x 6'/SP MINI-SKIP |
| T40 | - THERMOPLASTIC (8" WHITE, 90 MILS) | GORE LINE |
| T41 | - THERMOPLASTIC (8" WHITE, 90 MILS) | DIAGONAL LINE |
| T42 | - THERMOPLASTIC (8" YELLOW, 90 MILS) | DIAGONAL LINE |
| T46 | - THERMOPLASTIC (8" WHITE, 90 MILS) | WHITE CROSSWALK LINE |
| T61 | - THERMOPLASTIC (24" WHITE, 90 MILS) | STOP BAR |


PAVEMENT MARKING SYMBOLS/CHARACTERS

- | | | |
|-----|----------------------------------|---------------------------------|
| T70 | - THERMOPLASTIC (WHITE, 90 MILS) | LEFT TURN ARROW |
| T71 | - THERMOPLASTIC (WHITE, 90 MILS) | RIGHT TURN ARROW |
| T72 | - THERMOPLASTIC (WHITE, 90 MILS) | STRAIGHT ARROW |
| T76 | - THERMOPLASTIC (WHITE, 90 MILS) | COMBO LEFT/RIGHT/STRAIGHT ARROW |
| T77 | - THERMOPLASTIC (WHITE, 90 MILS) | U-TURN ARROW |
| T90 | - THERMOPLASTIC (WHITE, 90 MILS) | BICYCLE SYMBOL |
| T91 | - THERMOPLASTIC (WHITE, 90 MILS) | BICYCLE STRAIGHT ARROW |

REVISIONS

K:\CHL_P\PROJECTS\6427 - U-5956 (Union Cemetery)\Traffic\Signing\CADD\Pavement Marking Plans\U-5956_rdy_pmp_4.dgn

10/14/2025

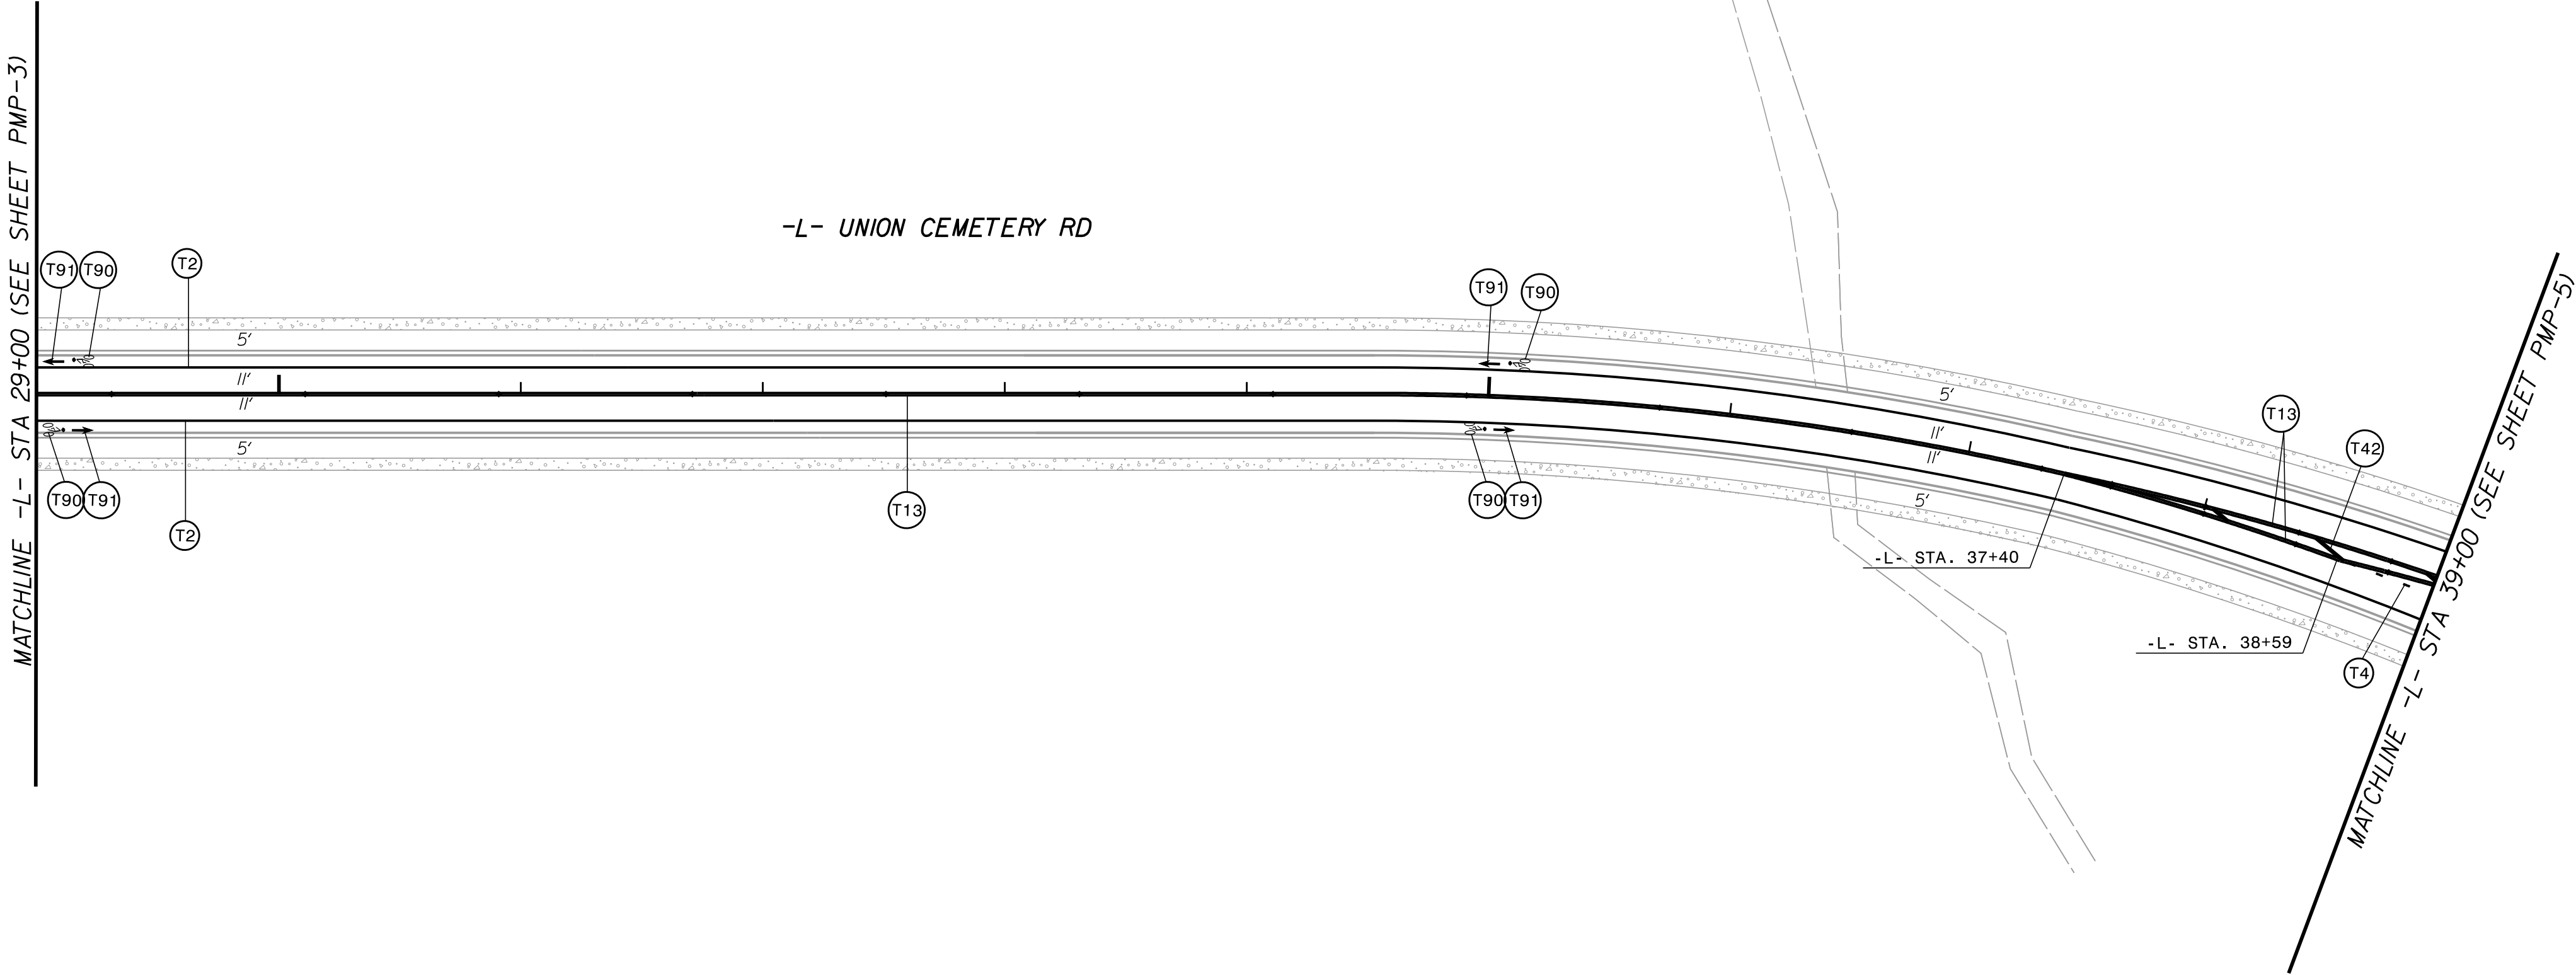

 DENOTES SIGNALIZED INTERSECTION

PAVEMENT MARKER LEGEND

-  - CRYSTAL / RED PAVEMENT MARKER
-  - YELLOW / YELLOW PAVEMENT MARKER

Kimley»Horn

NC LICENSE #F-0102
200 SOUTH TRYON STREET, SUITE 200
CHARLOTTE, NORTH CAROLINA 28202
PHONE: (704) 333-5131

RIGHT-OF-WAY REV.

CONST. REV.

PROJECT REFERENCE NO.


U-5956

SHEET NO.


PMP-4

R/W SHEET NO.

ROADWAY
ENGINEER

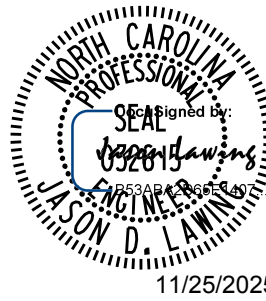

DOCUMENT NOT CONSIDERED FINAL
UNLESS ALL SIGNATURES COMPLETED

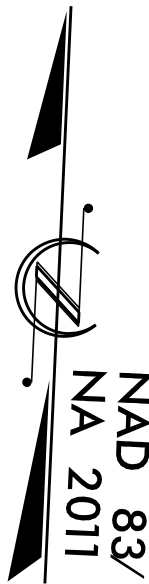

PAVEMENT MARKING LINES

- | | | |
|-----|--------------------------------------|----------------------|
| T1 | - THERMOPLASTIC (4" WHITE, 90 MILS) | EDGE LINE |
| T2 | - THERMOPLASTIC (4" WHITE, 90 MILS) | SOLID LANE LINE |
| T3 | - THERMOPLASTIC (4" WHITE, 90 MILS) | 10' SKIP |
| T4 | - THERMOPLASTIC (4" WHITE, 90 MILS) | 3' x 9'/SP MINI-SKIP |
| T10 | - THERMOPLASTIC (4" YELLOW, 90 MILS) | EDGE LINE |
| T11 | - THERMOPLASTIC (4" YELLOW, 90 MILS) | SINGLE CENTER LINE |
| T13 | - THERMOPLASTIC (4" YELLOW, 90 MILS) | DOUBLE CENTER LINE |
| T14 | - THERMOPLASTIC (4" YELLOW, 90 MILS) | 2' x 6'/SP MINI-SKIP |
| T40 | - THERMOPLASTIC (8" WHITE, 90 MILS) | GORE LINE |
| T41 | - THERMOPLASTIC (8" WHITE, 90 MILS) | DIAGONAL LINE |
| T42 | - THERMOPLASTIC (8" YELLOW, 90 MILS) | DIAGONAL LINE |
| T46 | - THERMOPLASTIC (8" WHITE, 90 MILS) | WHITE CROSSWALK LINE |
| T61 | - THERMOPLASTIC (24" WHITE, 90 MILS) | STOP BAR |

PAVEMENT MARKING SYMBOLS/CHARACTERS

- | | | |
|-----|----------------------------------|---------------------------------|
| T70 | - THERMOPLASTIC (WHITE, 90 MILS) | LEFT TURN ARROW |
| T71 | - THERMOPLASTIC (WHITE, 90 MILS) | RIGHT TURN ARROW |
| T72 | - THERMOPLASTIC (WHITE, 90 MILS) | STRAIGHT ARROW |
| T76 | - THERMOPLASTIC (WHITE, 90 MILS) | COMBO LEFT/RIGHT/STRAIGHT ARROW |
| T77 | - THERMOPLASTIC (WHITE, 90 MILS) | U-TURN ARROW |
| T90 | - THERMOPLASTIC (WHITE, 90 MILS) | BICYCLE SYMBOL |
| T91 | - THERMOPLASTIC (WHITE, 90 MILS) | BICYCLE STRAIGHT ARROW |


K:\CHL_PR\N\01036427 - U-5956 (Union Cemetery)\Traffic\Signing\CADD\Pavement Marking Plans\U-5956_rdy_pmp_5.dgn

10/14/2025

REVISIONS

PAVEMENT MARKER LEGEND

- - CRYSTAL / RED PAVEMENT MARKER
- ◆ - YELLOW / YELLOW PAVEMENT MARKER

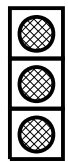

DENOTES SIGNALIZED INTERSECTION

PAVEMENT MARKING LINES

- | | |
|--|----------------------|
| T1 - THERMOPLASTIC (4" WHITE, 90 MILS) | EDGE LINE |
| T2 - THERMOPLASTIC (4" WHITE, 90 MILS) | SOLID LANE LINE |
| T3 - THERMOPLASTIC (4" WHITE, 90 MILS) | 10' SKIP |
| T4 - THERMOPLASTIC (4" WHITE, 90 MILS) | 3' x 9'/SP MINI-SKIP |
| T10 - THERMOPLASTIC (4" YELLOW, 90 MILS) | EDGE LINE |
| T11 - THERMOPLASTIC (4" YELLOW, 90 MILS) | SINGLE CENTER LINE |
| T13 - THERMOPLASTIC (4" YELLOW, 90 MILS) | DOUBLE CENTER LINE |
| T14 - THERMOPLASTIC (4" YELLOW, 90 MILS) | 2' x 6'/SP MINI-SKIP |
| T40 - THERMOPLASTIC (8" WHITE, 90 MILS) | GORE LINE |
| T41 - THERMOPLASTIC (8" WHITE, 90 MILS) | DIAGONAL LINE |
| T42 - THERMOPLASTIC (8" YELLOW, 90 MILS) | DIAGONAL LINE |
| T46 - THERMOPLASTIC (8" WHITE, 90 MILS) | WHITE CROSSWALK LINE |
| T61 - THERMOPLASTIC (24" WHITE, 90 MILS) | STOP BAR |

PAVEMENT MARKING SYMBOLS/CHARACTERS


- | | |
|--------------------------------------|---------------------------------|
| T70 - THERMOPLASTIC (WHITE, 90 MILS) | LEFT TURN ARROW |
| T71 - THERMOPLASTIC (WHITE, 90 MILS) | RIGHT TURN ARROW |
| T72 - THERMOPLASTIC (WHITE, 90 MILS) | STRAIGHT ARROW |
| T76 - THERMOPLASTIC (WHITE, 90 MILS) | COMBO LEFT/RIGHT/STRAIGHT ARROW |
| T77 - THERMOPLASTIC (WHITE, 90 MILS) | U-TURN ARROW |
| T90 - THERMOPLASTIC (WHITE, 90 MILS) | BICYCLE SYMBOL |
| T91 - THERMOPLASTIC (WHITE, 90 MILS) | BICYCLE STRAIGHT ARROW |

Kimley»Horn

NC LICENSE #F-0102
200 SOUTH TRYON STREET, SUITE 200
CHARLOTTE, NORTH CAROLINA 28202
PHONE: (704) 333-5131

RIGHT-OF-WAY REV.

CONST. REV.

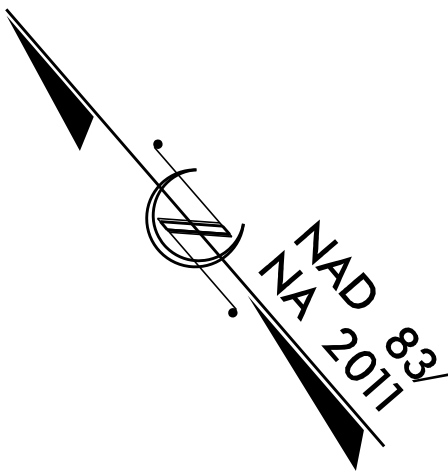

PROJECT REFERENCE NO.


U-5956

SHEET NO.


PMP-5

R/W SHEET NO.

ROADWAY
ENGINEER

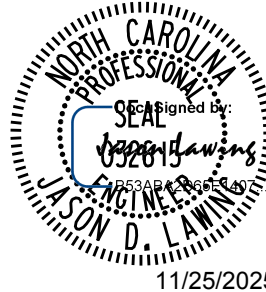

**DOCUMENT NOT CONSIDERED FINAL
UNLESS ALL SIGNATURES COMPLETED**

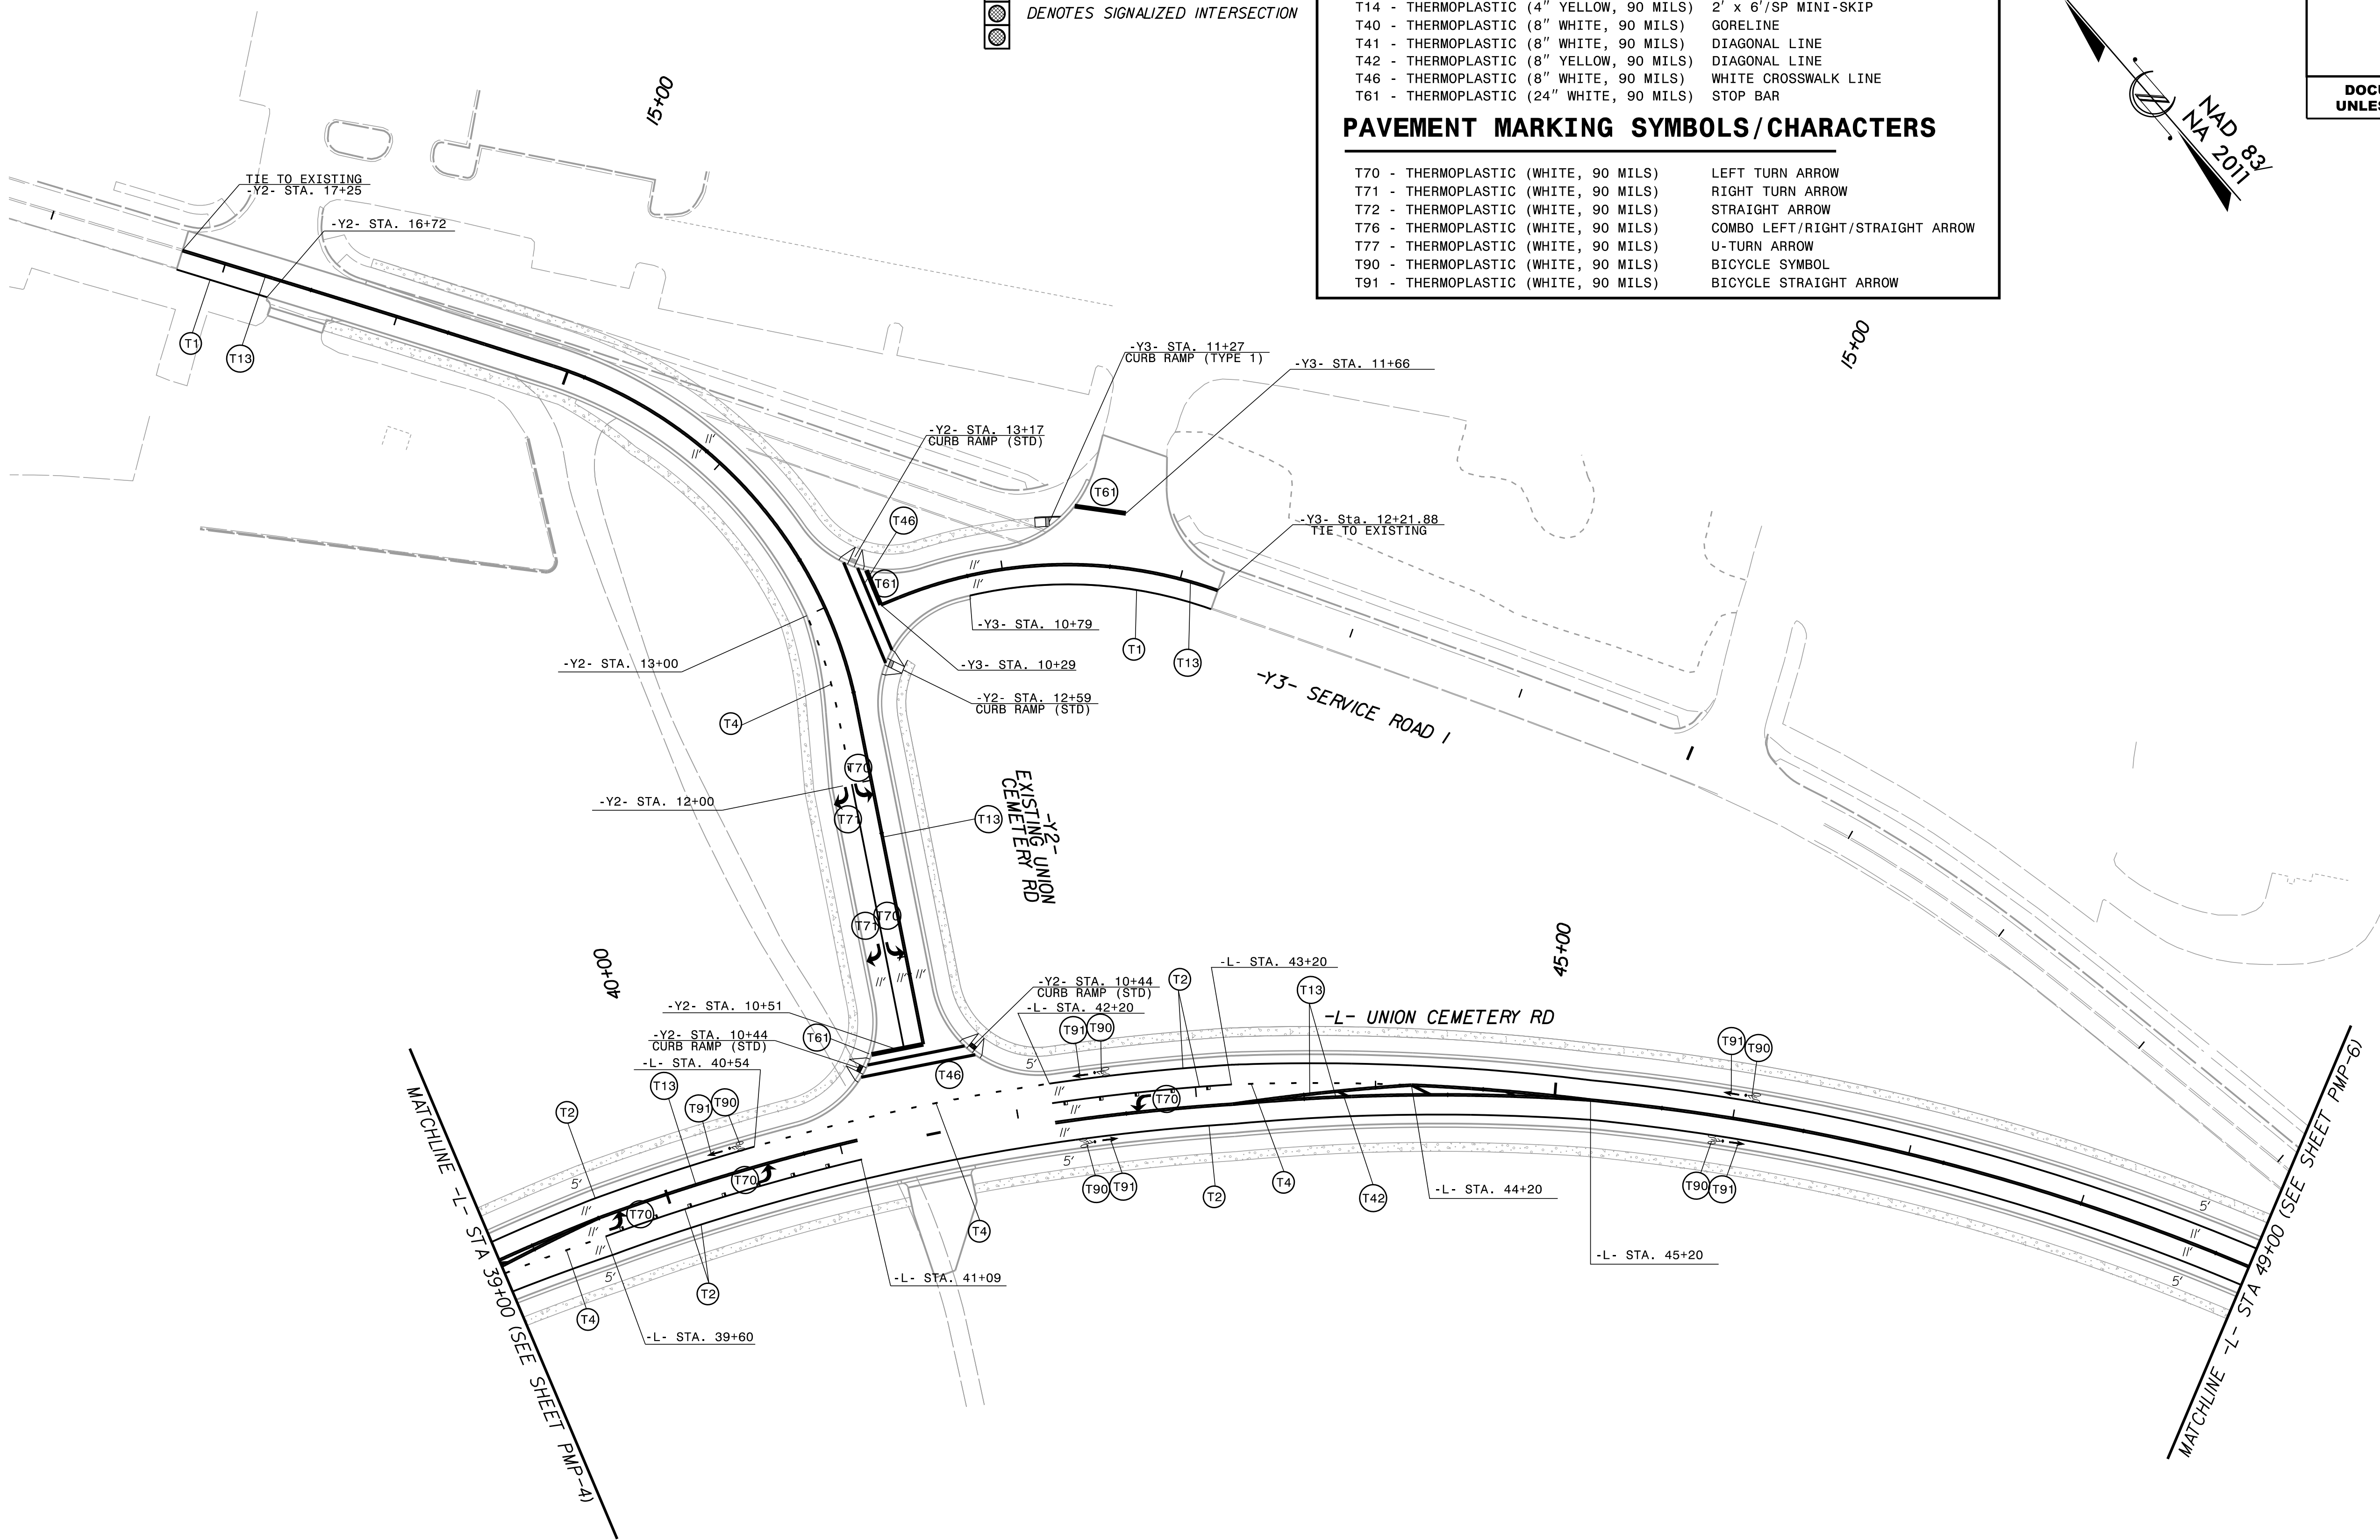

PROJECT REFERENCE NO.

U-5956

SHEET NO.

PMP-6

R/W SHEET NO.

ROADWAY ENGINEER

PROFESSIONAL SEAL

11/25/2025

11/25/2025

SEAN D. LAMORE

11/25/2025

DOCUMENT NOT CONSIDERED FINAL
UNLESS ALL SIGNATURES COMPLETED

Kimley»Horn


© 2025

NC LICENSE #F-0102
200 SOUTH TRYON STREET, SUITE 200
CHARLOTTE, NORTH CAROLINA 28202
PHONE: (704) 333-5131

RIGHT-OF-WAY REV.

CONST. REV.

NAD 83
NA 2011

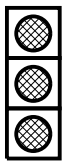 DENOTES SIGNALIZED INTERSECTION

PAVEMENT MARKER LEGEND

-  - CRYSTAL / RED PAVEMENT MARKER
-  - YELLOW / YELLOW PAVEMENT MARKER

PAVEMENT MARKING LINES

T1	- THERMOPLASTIC (4" WHITE, 90 MILS)	EDGE LINE
T2	- THERMOPLASTIC (4" WHITE, 90 MILS)	SOLID LANE LINE
T3	- THERMOPLASTIC (4" WHITE, 90 MILS)	10' SKIP
T4	- THERMOPLASTIC (4" WHITE, 90 MILS)	3' x 9'/SP MINI-SKIP
T10	- THERMOPLASTIC (4" YELLOW, 90 MILS)	EDGE LINE
T11	- THERMOPLASTIC (4" YELLOW, 90 MILS)	SINGLE CENTER LINE
T13	- THERMOPLASTIC (4" YELLOW, 90 MILS)	DOUBLE CENTER LINE
T14	- THERMOPLASTIC (4" YELLOW, 90 MILS)	2' x 6'/SP MINI-SKIP
T40	- THERMOPLASTIC (8" WHITE, 90 MILS)	GORE LINE
T41	- THERMOPLASTIC (8" WHITE, 90 MILS)	DIAGONAL LINE
T42	- THERMOPLASTIC (8" YELLOW, 90 MILS)	DIAGONAL LINE
T46	- THERMOPLASTIC (8" WHITE, 90 MILS)	WHITE CROSSWALK LINE
T61	- THERMOPLASTIC (24" WHITE, 90 MILS)	STOP BAR

PAVEMENT MARKING SYMBOLS/CHARACTERS

T70	- THERMOPLASTIC (WHITE, 90 MILS)	LEFT TURN ARROW
T71	- THERMOPLASTIC (WHITE, 90 MILS)	RIGHT TURN ARROW
T72	- THERMOPLASTIC (WHITE, 90 MILS)	STRAIGHT ARROW
T76	- THERMOPLASTIC (WHITE, 90 MILS)	COMBO LEFT/RIGHT/STRAIGHT ARROW
T77	- THERMOPLASTIC (WHITE, 90 MILS)	U-TURN ARROW
T90	- THERMOPLASTIC (WHITE, 90 MILS)	BICYCLE SYMBOL
T91	- THERMOPLASTIC (WHITE, 90 MILS)	BICYCLE STRAIGHT ARROW

K:\CHL_PRR\01036427 - U-5956 (Union Cemetery)\Traffic\Signing\CADD\Pavement Marking Plans\U-5956_rdy_pmp_6.dgn


10/14/2025

REVISIONS

REVISIONS

K:\CHL_P\PROJECTS\U-5956 (Union Cemetery)\Traffic\Signing\CADD\Pavement Marking Plans\U-5956_rdy_pmp_7.dgn

10/14/2025

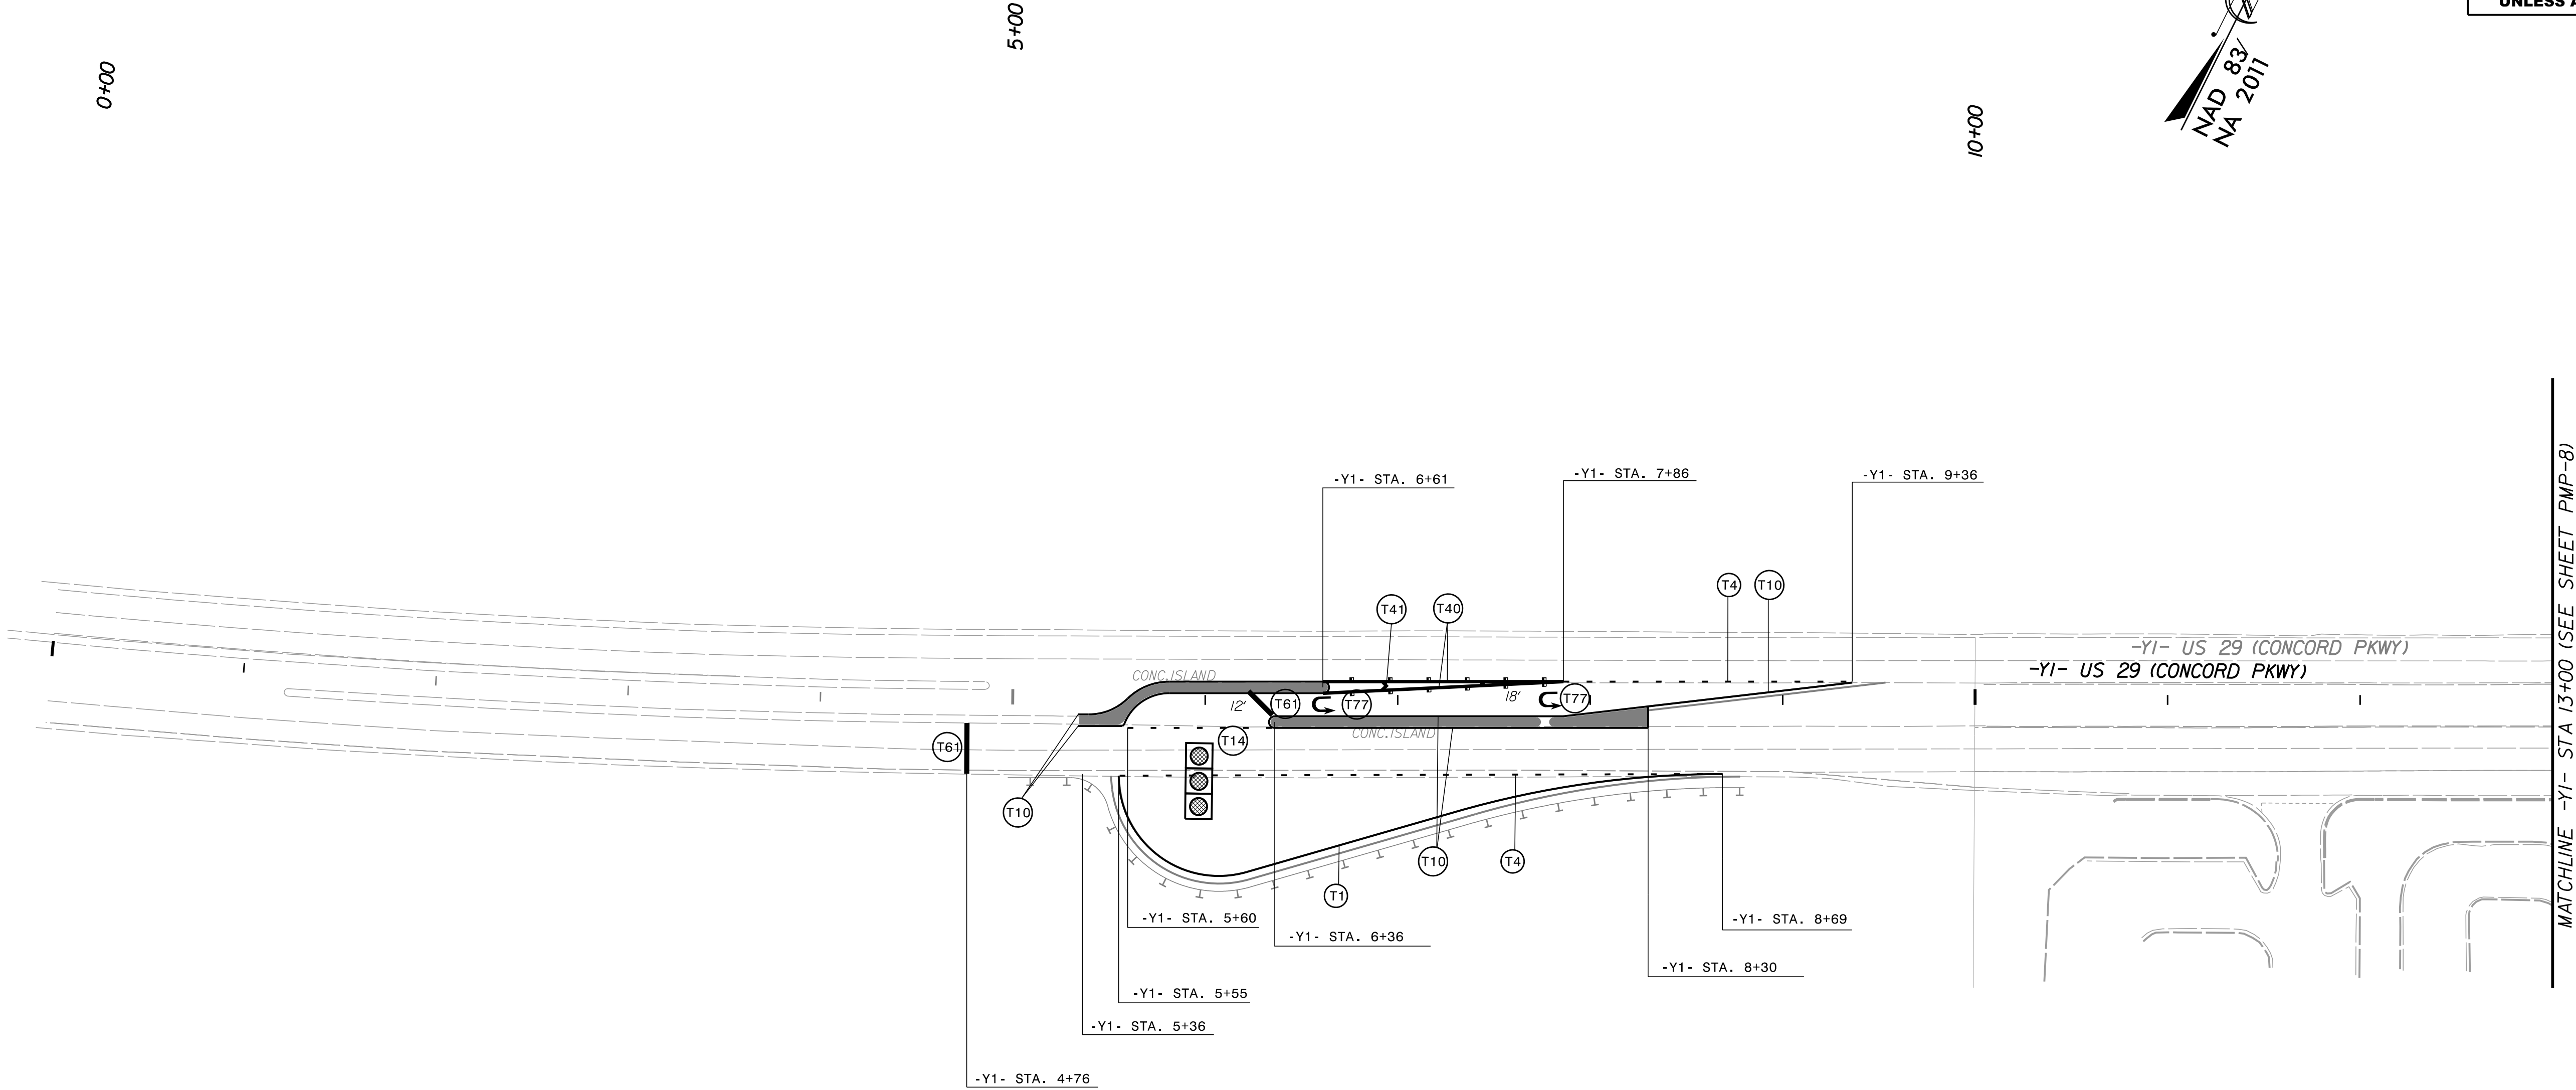

Kimley»Horn

NC LICENSE #F-0102
200 SOUTH TRYON STREET, SUITE 200
CHARLOTTE, NORTH CAROLINA 28202
PHONE: (704) 333-5131

RIGHT-OF-WAY REV.

CONST. REV.

PROJECT REFERENCE NO.


U-5956

SHEET NO.

PMP-7

R/W SHEET NO.

ROADWAY
ENGINEER

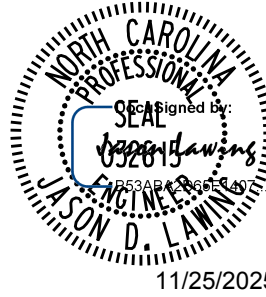

DOCUMENT NOT CONSIDERED FINAL
UNLESS ALL SIGNATURES COMPLETED



DENOTES SIGNALIZED INTERSECTION

PAVEMENT MARKER LEGEND

- CRYSTAL / RED PAVEMENT MARKER
- YELLOW / YELLOW PAVEMENT MARKER

PAVEMENT MARKING LINES

- | | | |
|-----|--------------------------------------|----------------------|
| T1 | - THERMOPLASTIC (4" WHITE, 90 MILS) | EDGE LINE |
| T2 | - THERMOPLASTIC (4" WHITE, 90 MILS) | SOLID LANE LINE |
| T3 | - THERMOPLASTIC (4" WHITE, 90 MILS) | 10' SKIP |
| T4 | - THERMOPLASTIC (4" WHITE, 90 MILS) | 3' x 9'/SP MINI-SKIP |
| T10 | - THERMOPLASTIC (4" YELLOW, 90 MILS) | EDGE LINE |
| T11 | - THERMOPLASTIC (4" YELLOW, 90 MILS) | SINGLE CENTER LINE |
| T13 | - THERMOPLASTIC (4" YELLOW, 90 MILS) | DOUBLE CENTER LINE |
| T14 | - THERMOPLASTIC (4" YELLOW, 90 MILS) | 2' x 6'/SP MINI-SKIP |
| T40 | - THERMOPLASTIC (8" WHITE, 90 MILS) | GORE LINE |
| T41 | - THERMOPLASTIC (8" WHITE, 90 MILS) | DIAGONAL LINE |
| T42 | - THERMOPLASTIC (8" YELLOW, 90 MILS) | DIAGONAL LINE |
| T46 | - THERMOPLASTIC (8" WHITE, 90 MILS) | WHITE CROSSWALK LINE |
| T61 | - THERMOPLASTIC (24" WHITE, 90 MILS) | STOP BAR |


PAVEMENT MARKING SYMBOLS/CHARACTERS

- | | | |
|-----|----------------------------------|---------------------------------|
| T70 | - THERMOPLASTIC (WHITE, 90 MILS) | LEFT TURN ARROW |
| T71 | - THERMOPLASTIC (WHITE, 90 MILS) | RIGHT TURN ARROW |
| T72 | - THERMOPLASTIC (WHITE, 90 MILS) | STRAIGHT ARROW |
| T76 | - THERMOPLASTIC (WHITE, 90 MILS) | COMBO LEFT/RIGHT/STRAIGHT ARROW |
| T77 | - THERMOPLASTIC (WHITE, 90 MILS) | U-TURN ARROW |
| T90 | - THERMOPLASTIC (WHITE, 90 MILS) | BICYCLE SYMBOL |
| T91 | - THERMOPLASTIC (WHITE, 90 MILS) | BICYCLE STRAIGHT ARROW |

REVISIONS

K:\CHL_P\PROJECTS\6427 - U-5956 (Union Cemetery)\Traffic\Signing\CADD\Pavement Marking Plans\U-5956_rdy_pmp_8.dgn

10/14/2025

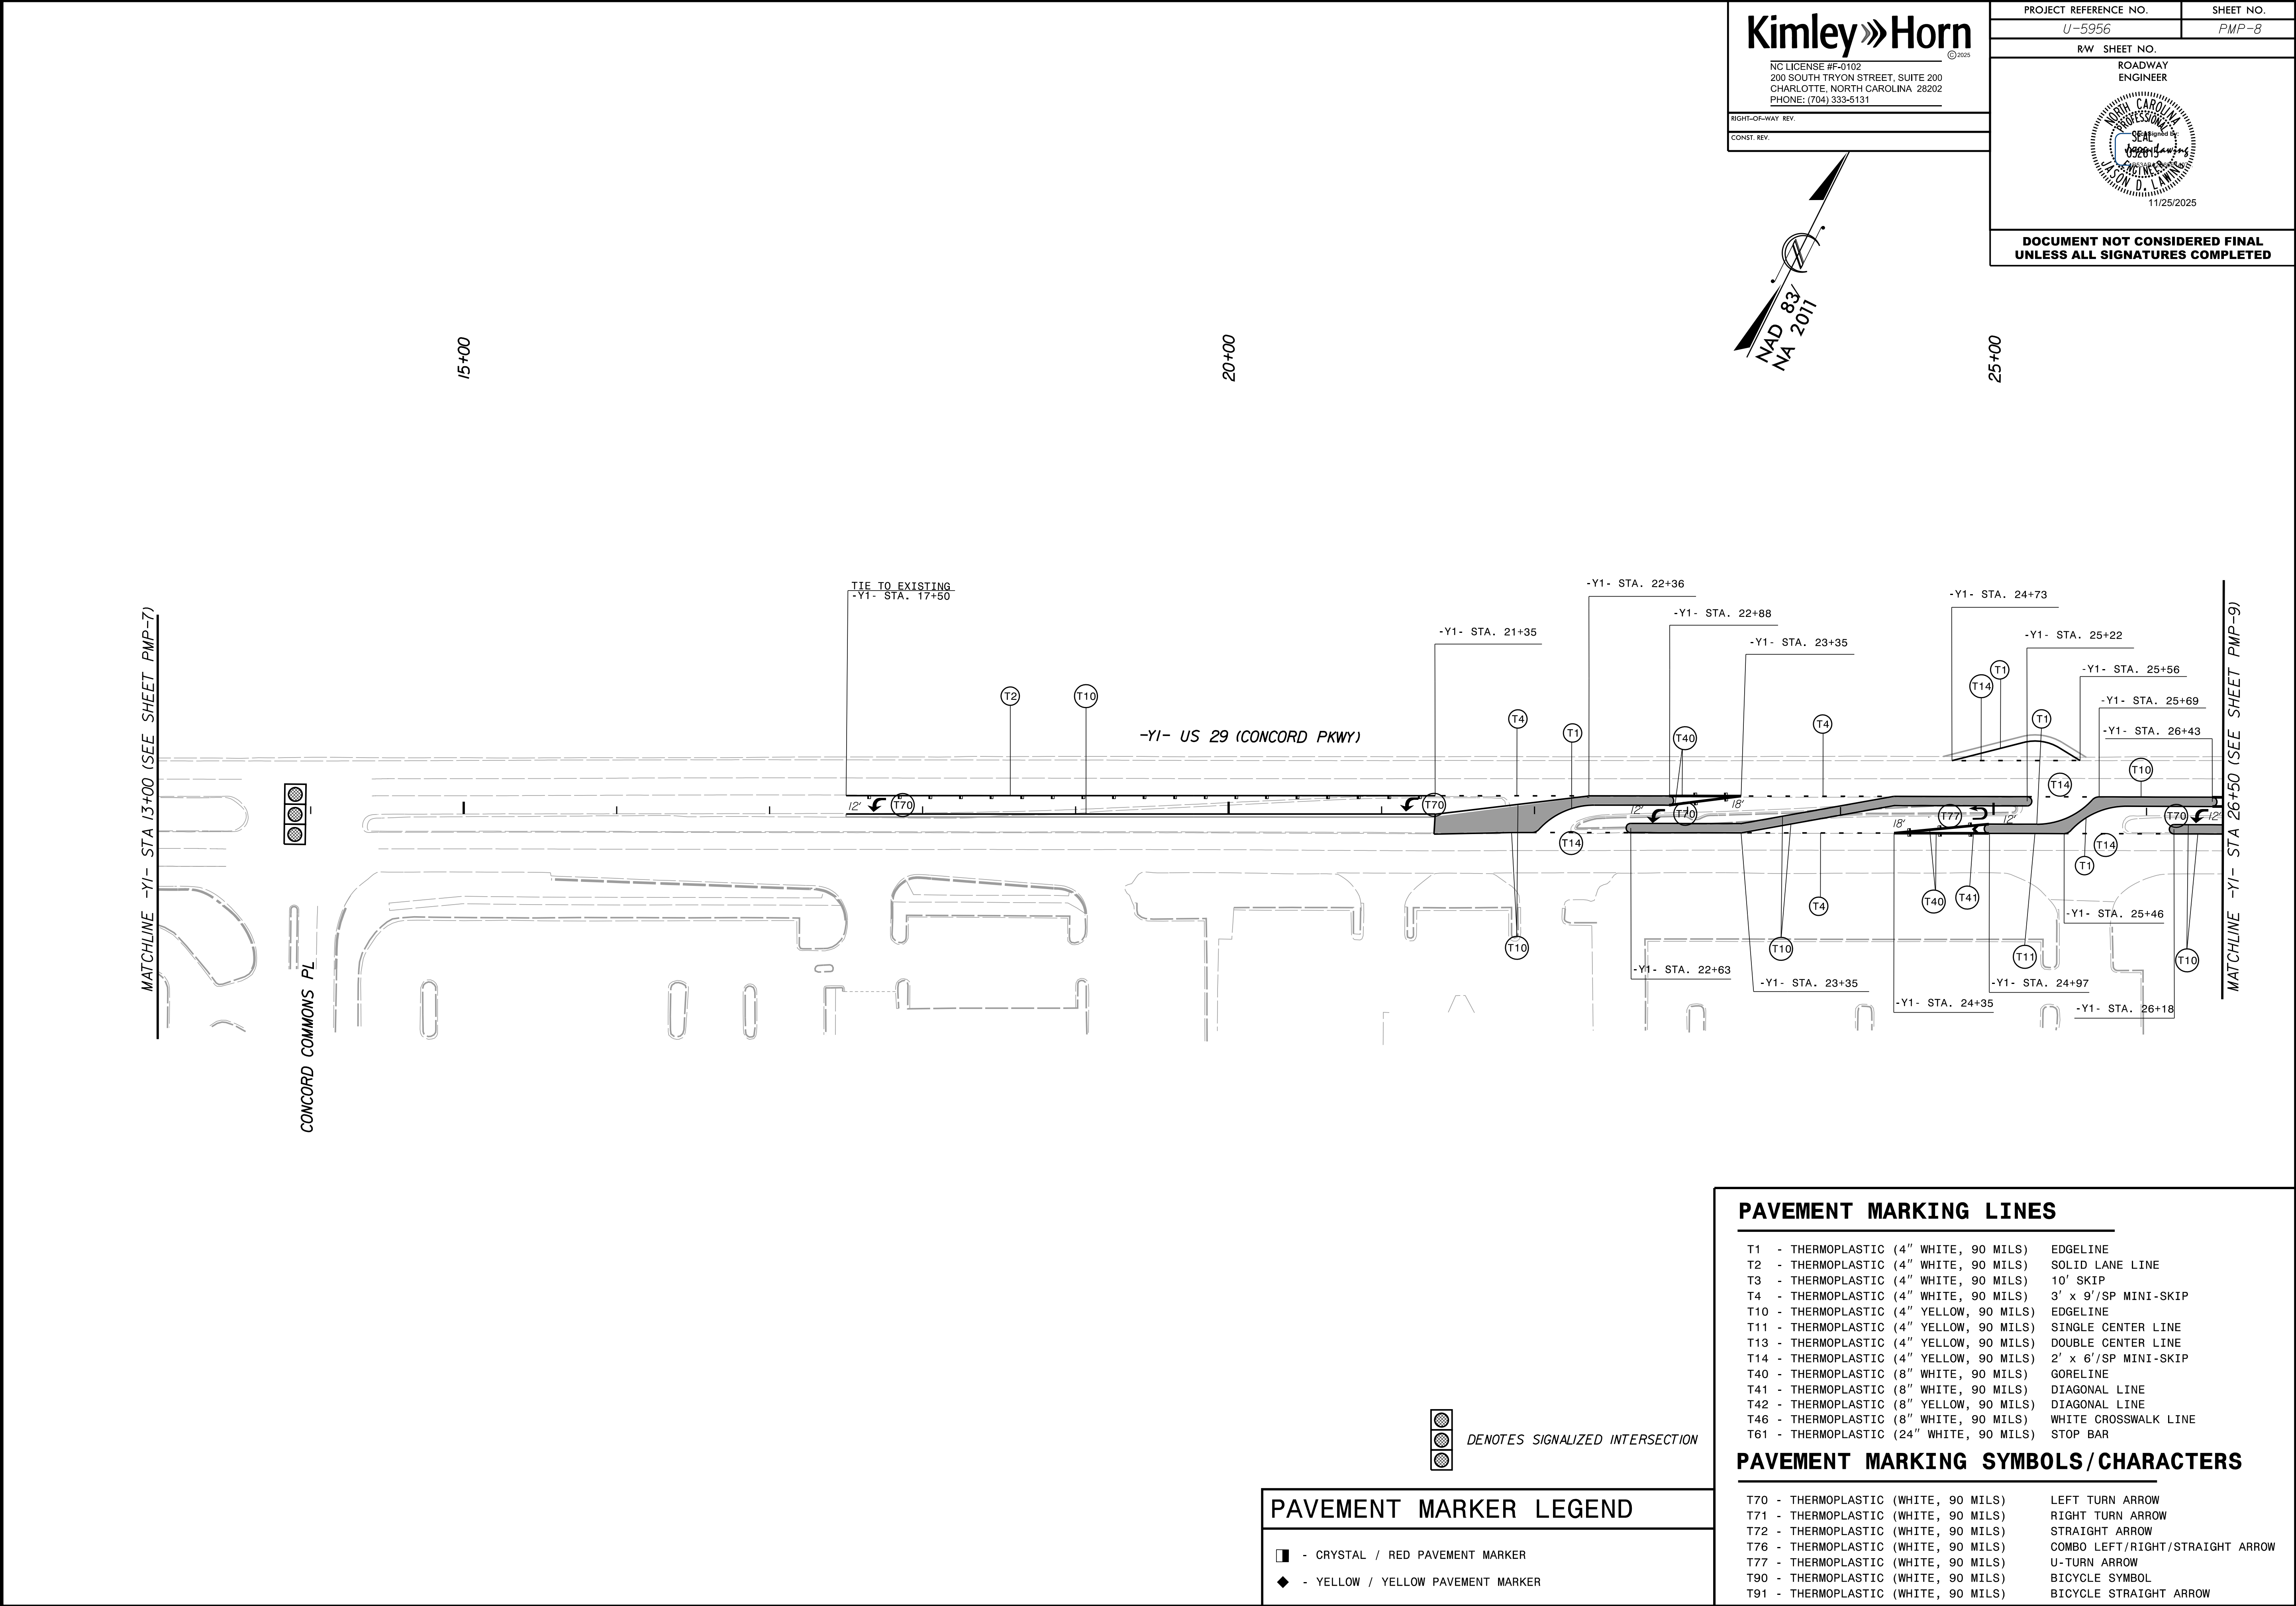

Kimley»Horn

© 2025

NC LICENSE #F-0102
200 SOUTH TRYON STREET, SUITE 200
CHARLOTTE, NORTH CAROLINA 28202
PHONE: (704) 333-5131

RIGHT-OF-WAY REV.

CONST. REV.

PROJECT REFERENCE NO.
U-5956

SHEET NO.
PMP-8

R/W SHEET NO.

ROADWAY ENGINEER


PROFESSIONAL SEAL
11/25/2025
JASON D. LAMAR
11/25/2025

DOCUMENT NOT CONSIDERED FINAL
UNLESS ALL SIGNATURES COMPLETED

REVISIONS

K:\CHL_P\PROJECTS\6427 - U-5956 (Union Cemetery)\TrafficSigning\CADD\Pavement Marking Plans\U-5956_rdy_pmp_9.dgn

10/14/2025

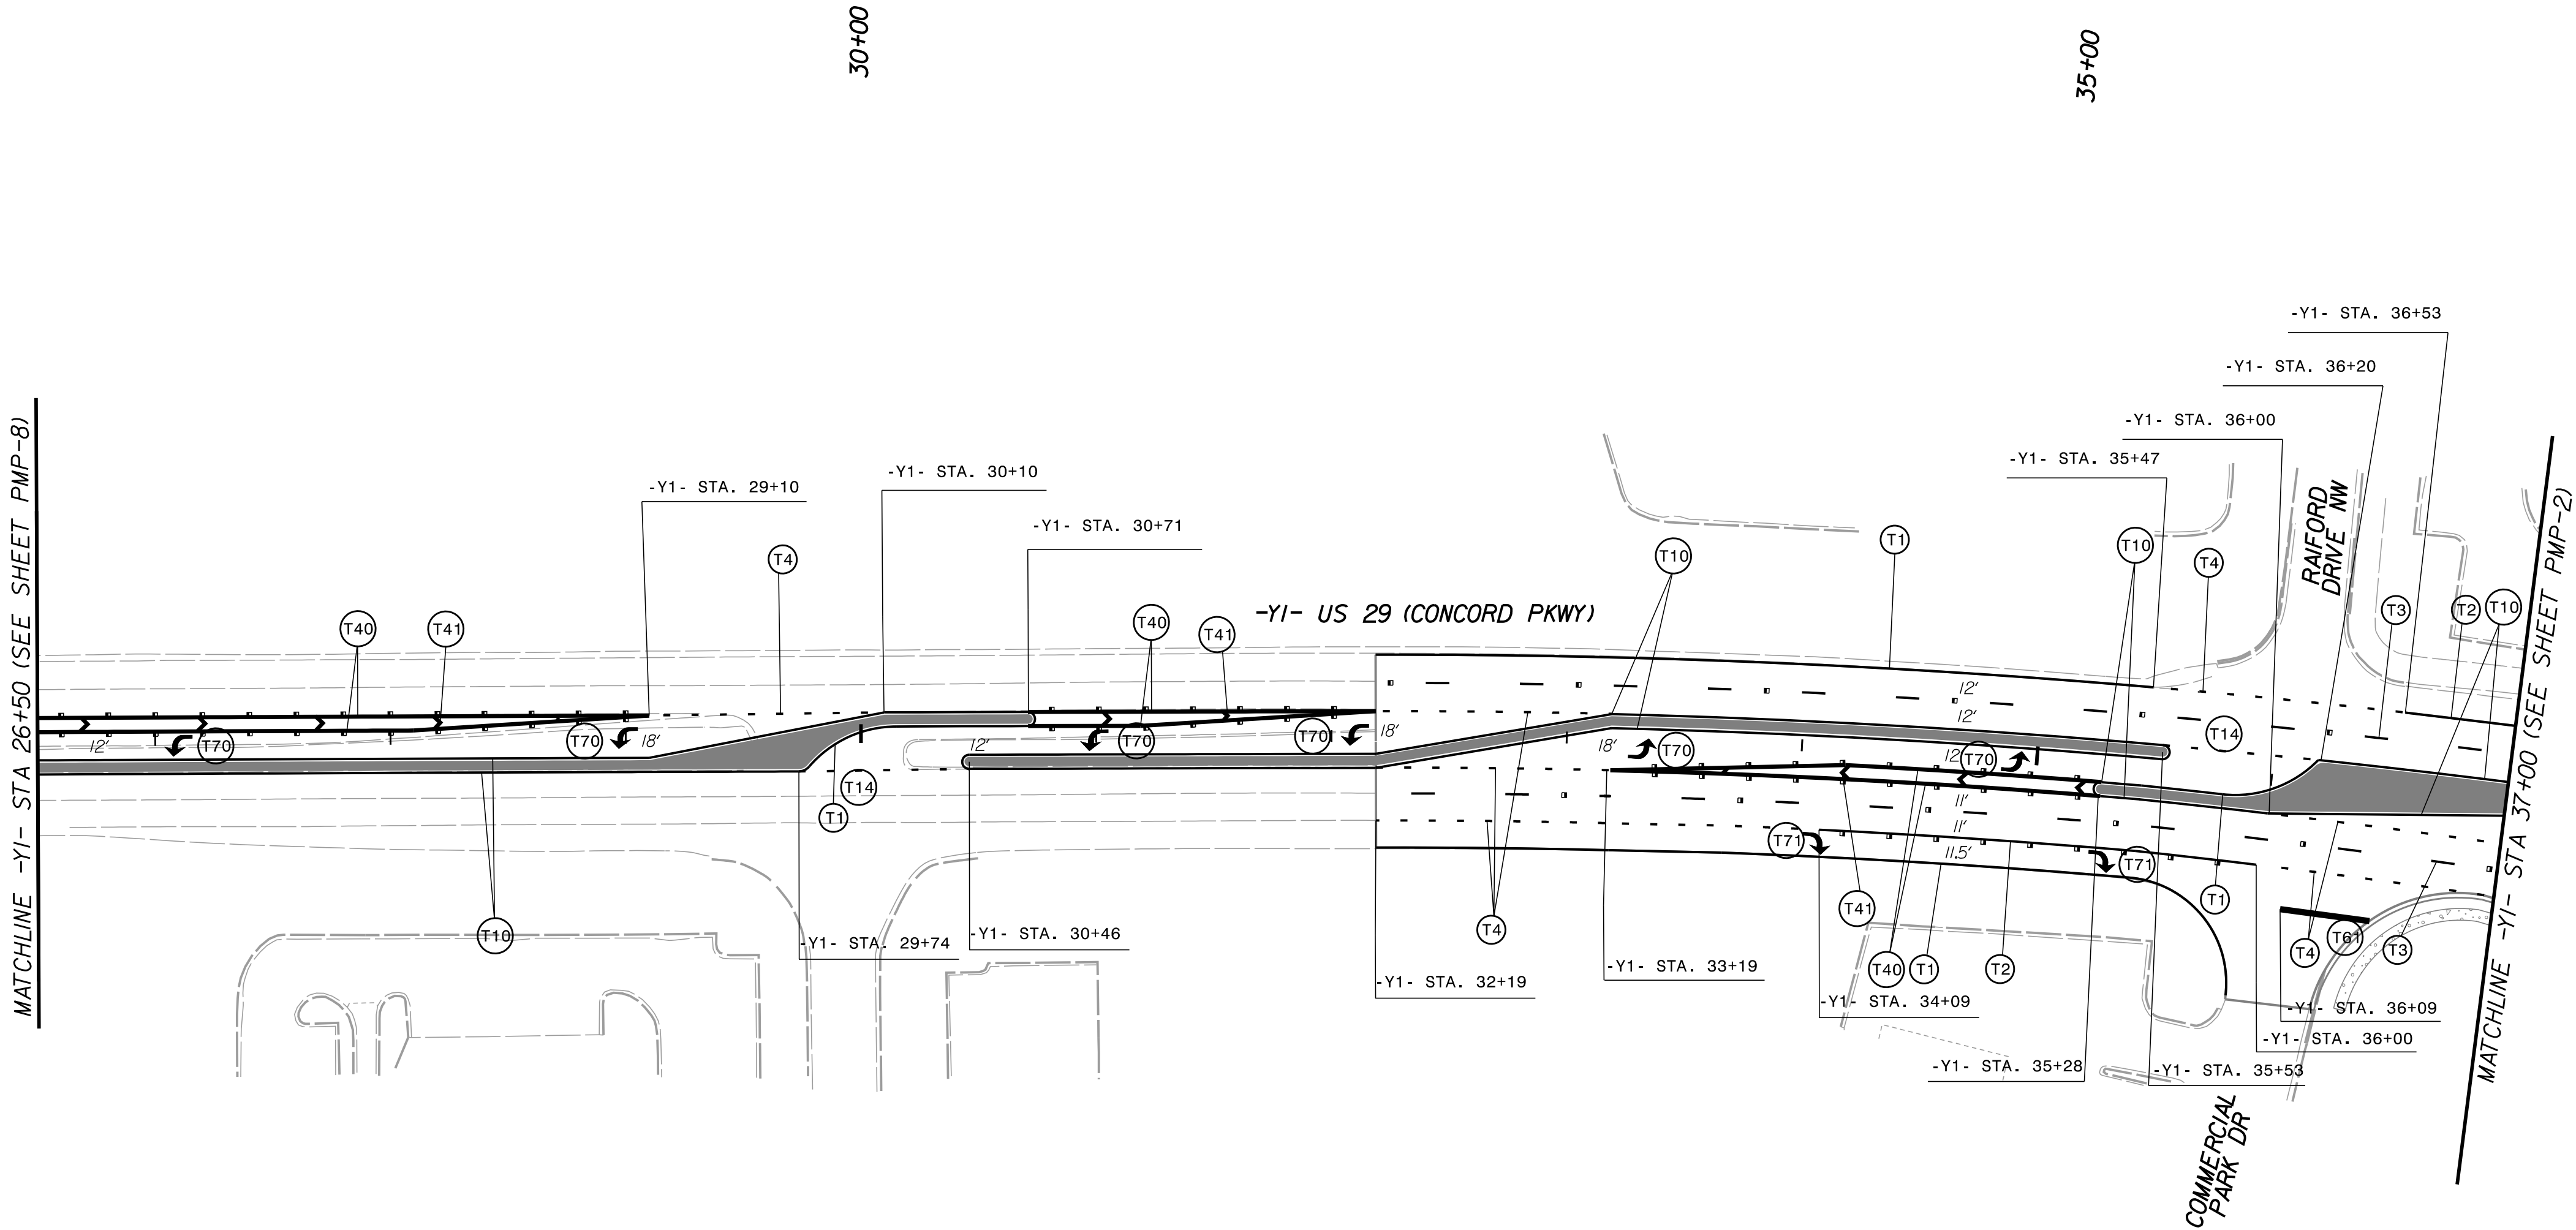

 DENOTES SIGNALIZED INTERSECTION

PAVEMENT MARKER LEGEND

-  - CRYSTAL / RED PAVEMENT MARKER
-  - YELLOW / YELLOW PAVEMENT MARKER

Kimley»Horn

NC LICENSE #F-0102
200 SOUTH TRYON STREET, SUITE 200
CHARLOTTE, NORTH CAROLINA 28202
PHONE: (704) 333-5131

RIGHT-OF-WAY REV.
CONST. REV.

PROJECT REFERENCE NO.
U-5956


SHEET NO.
PMP-9

R/W SHEET NO.

ROADWAY
ENGINEER



DOCUMENT NOT CONSIDERED FINAL
UNLESS ALL SIGNATURES COMPLETED

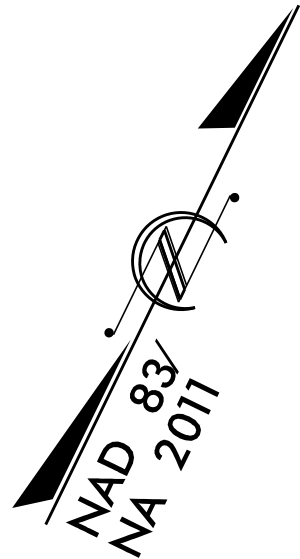

PAVEMENT MARKING LINES

- | | |
|--|----------------------|
| T1 - THERMOPLASTIC (4" WHITE, 90 MILS) | EDGE LINE |
| T2 - THERMOPLASTIC (4" WHITE, 90 MILS) | SOLID LANE LINE |
| T3 - THERMOPLASTIC (4" WHITE, 90 MILS) | 10' SKIP |
| T4 - THERMOPLASTIC (4" WHITE, 90 MILS) | 3' x 9'/SP MINI-SKIP |
| T10 - THERMOPLASTIC (4" YELLOW, 90 MILS) | EDGE LINE |
| T11 - THERMOPLASTIC (4" YELLOW, 90 MILS) | SINGLE CENTER LINE |
| T13 - THERMOPLASTIC (4" YELLOW, 90 MILS) | DOUBLE CENTER LINE |
| T14 - THERMOPLASTIC (4" YELLOW, 90 MILS) | 2' x 6'/SP MINI-SKIP |
| T40 - THERMOPLASTIC (8" WHITE, 90 MILS) | GORE LINE |
| T41 - THERMOPLASTIC (8" WHITE, 90 MILS) | DIAGONAL LINE |
| T42 - THERMOPLASTIC (8" YELLOW, 90 MILS) | DIAGONAL LINE |
| T46 - THERMOPLASTIC (8" WHITE, 90 MILS) | WHITE CROSSWALK LINE |
| T61 - THERMOPLASTIC (24" WHITE, 90 MILS) | STOP BAR |

PAVEMENT MARKING SYMBOLS/CHARACTERS

- | | |
|--------------------------------------|---------------------------------|
| T70 - THERMOPLASTIC (WHITE, 90 MILS) | LEFT TURN ARROW |
| T71 - THERMOPLASTIC (WHITE, 90 MILS) | RIGHT TURN ARROW |
| T72 - THERMOPLASTIC (WHITE, 90 MILS) | STRAIGHT ARROW |
| T76 - THERMOPLASTIC (WHITE, 90 MILS) | COMBO LEFT/RIGHT/STRAIGHT ARROW |
| T77 - THERMOPLASTIC (WHITE, 90 MILS) | U-TURN ARROW |
| T90 - THERMOPLASTIC (WHITE, 90 MILS) | BICYCLE SYMBOL |
| T91 - THERMOPLASTIC (WHITE, 90 MILS) | BICYCLE STRAIGHT ARROW |

Kimley»Horn

NC LICENSE #F-0102
200 SOUTH TRYON STREET, SUITE 200
CHARLOTTE, NORTH CAROLINA 28202
PHONE: (704) 333-5131

RIGHT-OF-WAY REV.

CONST. REV.

PROJECT REFERENCE NO.


U-5956

SHEET NO.


PMP-10

R/W SHEET NO.

ROADWAY
ENGINEER

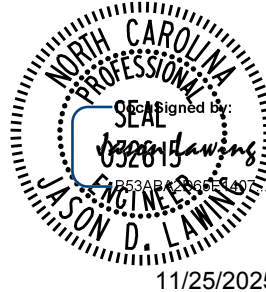


DOCUMENT NOT CONSIDERED FINAL
UNLESS ALL SIGNATURES COMPLETED

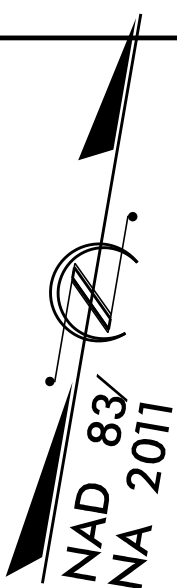

45+00

50+00

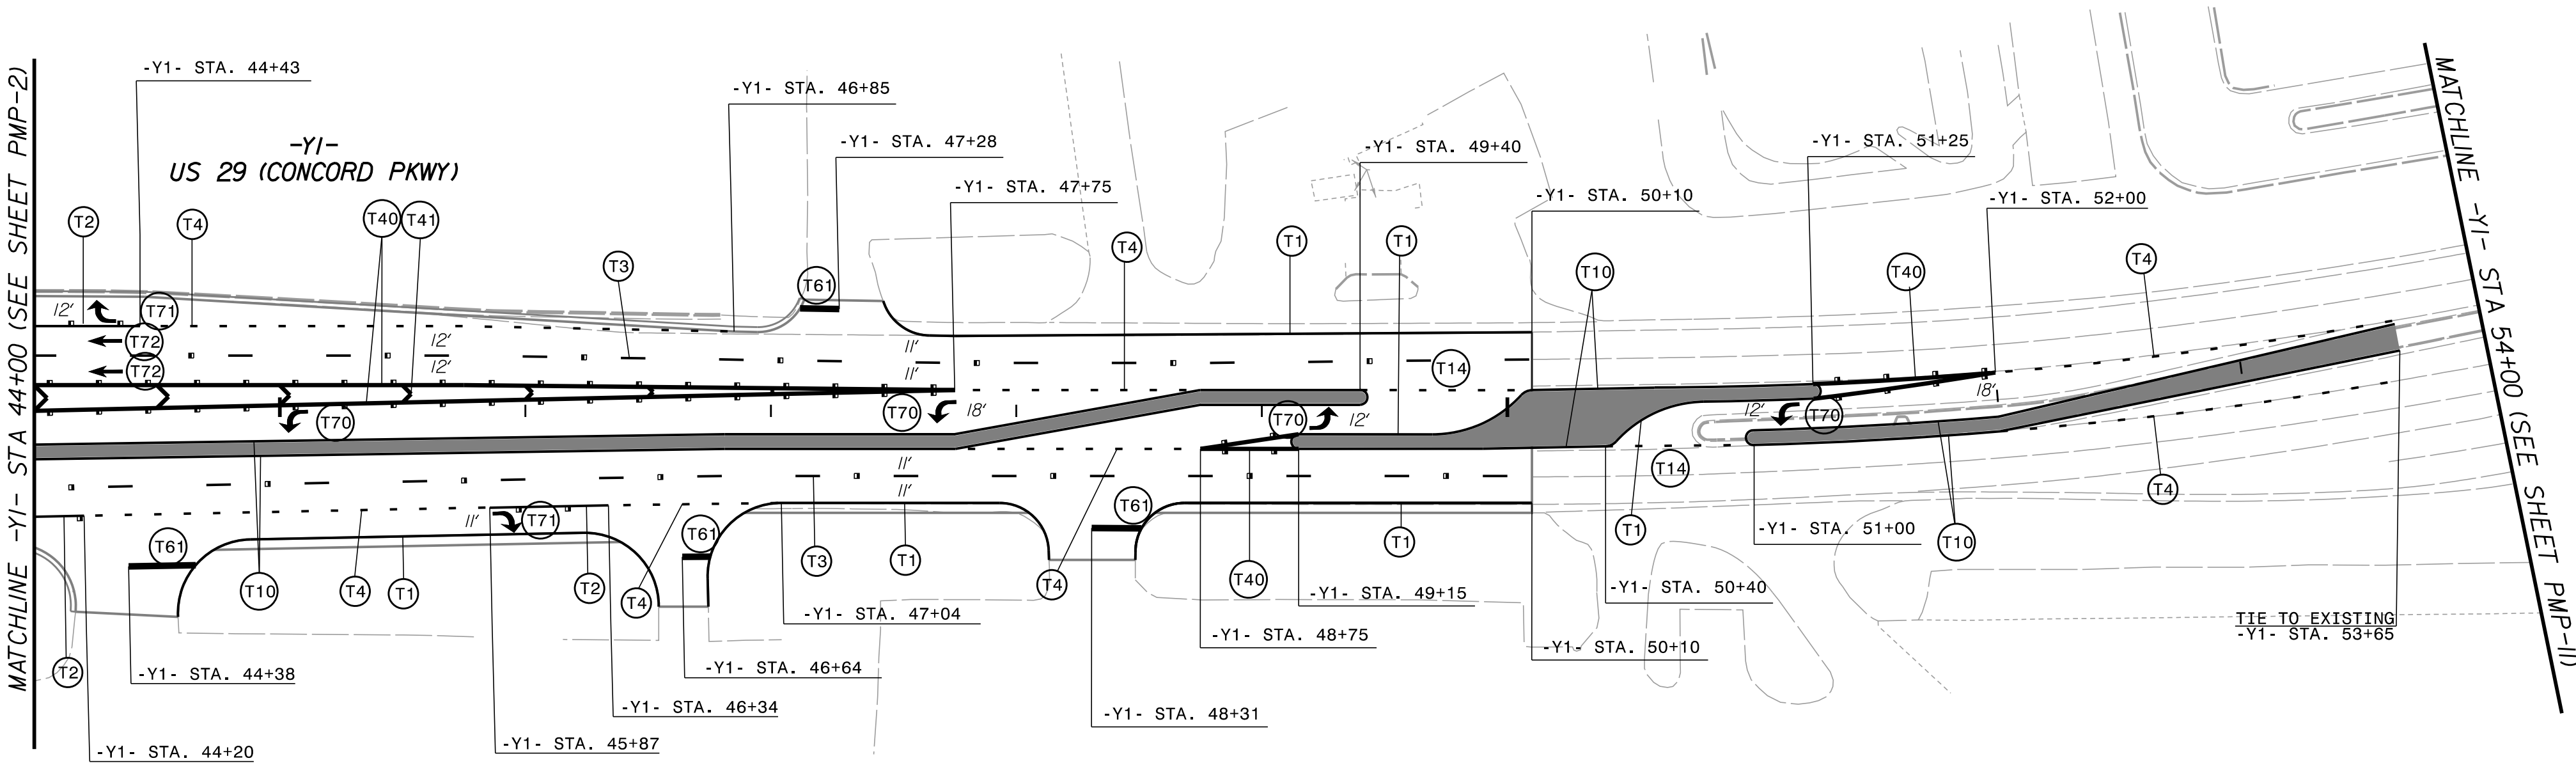

PAVEMENT MARKER LEGEND

- - CRYSTAL / RED PAVEMENT MARKER
- ◆ - YELLOW / YELLOW PAVEMENT MARKER

PAVEMENT MARKING LINES

- | | | |
|-----|--------------------------------------|----------------------|
| T1 | - THERMOPLASTIC (4" WHITE, 90 MILS) | EDGE LINE |
| T2 | - THERMOPLASTIC (4" WHITE, 90 MILS) | SOLID LANE LINE |
| T3 | - THERMOPLASTIC (4" WHITE, 90 MILS) | 10' SKIP |
| T4 | - THERMOPLASTIC (4" WHITE, 90 MILS) | 3' x 9'/SP MINI-SKIP |
| T10 | - THERMOPLASTIC (4" YELLOW, 90 MILS) | EDGE LINE |
| T11 | - THERMOPLASTIC (4" YELLOW, 90 MILS) | SINGLE CENTER LINE |
| T13 | - THERMOPLASTIC (4" YELLOW, 90 MILS) | DOUBLE CENTER LINE |
| T14 | - THERMOPLASTIC (4" YELLOW, 90 MILS) | 2' x 6'/SP MINI-SKIP |
| T40 | - THERMOPLASTIC (8" WHITE, 90 MILS) | GORE LINE |
| T41 | - THERMOPLASTIC (8" WHITE, 90 MILS) | DIAGONAL LINE |
| T42 | - THERMOPLASTIC (8" YELLOW, 90 MILS) | DIAGONAL LINE |
| T46 | - THERMOPLASTIC (8" WHITE, 90 MILS) | WHITE CROSSWALK LINE |
| T61 | - THERMOPLASTIC (24" WHITE, 90 MILS) | STOP BAR |

PAVEMENT MARKING SYMBOLS/CHARACTERS

- | | | |
|-----|----------------------------------|---------------------------------|
| T70 | - THERMOPLASTIC (WHITE, 90 MILS) | LEFT TURN ARROW |
| T71 | - THERMOPLASTIC (WHITE, 90 MILS) | RIGHT TURN ARROW |
| T72 | - THERMOPLASTIC (WHITE, 90 MILS) | STRAIGHT ARROW |
| T76 | - THERMOPLASTIC (WHITE, 90 MILS) | COMBO LEFT/RIGHT/STRAIGHT ARROW |
| T77 | - THERMOPLASTIC (WHITE, 90 MILS) | U-TURN ARROW |
| T90 | - THERMOPLASTIC (WHITE, 90 MILS) | BICYCLE SYMBOL |
| T91 | - THERMOPLASTIC (WHITE, 90 MILS) | BICYCLE STRAIGHT ARROW |

REVISIONS


K:\CHL_PRJ\01036427 - U-5956 (Union Cemetery)\Traffic\Signing\CADD\Pavement Marking Plans\U-5956_rdy_pmp_10.dgn

10/14/2025


REVISIONS

K:\CHL_PRN\1036427 - U-5956 (Union Cemetery)\TrafficSigning\CADD\Pavement Marking Plans\U-5956_rdy_pmp_11.dgn

10/14/2025

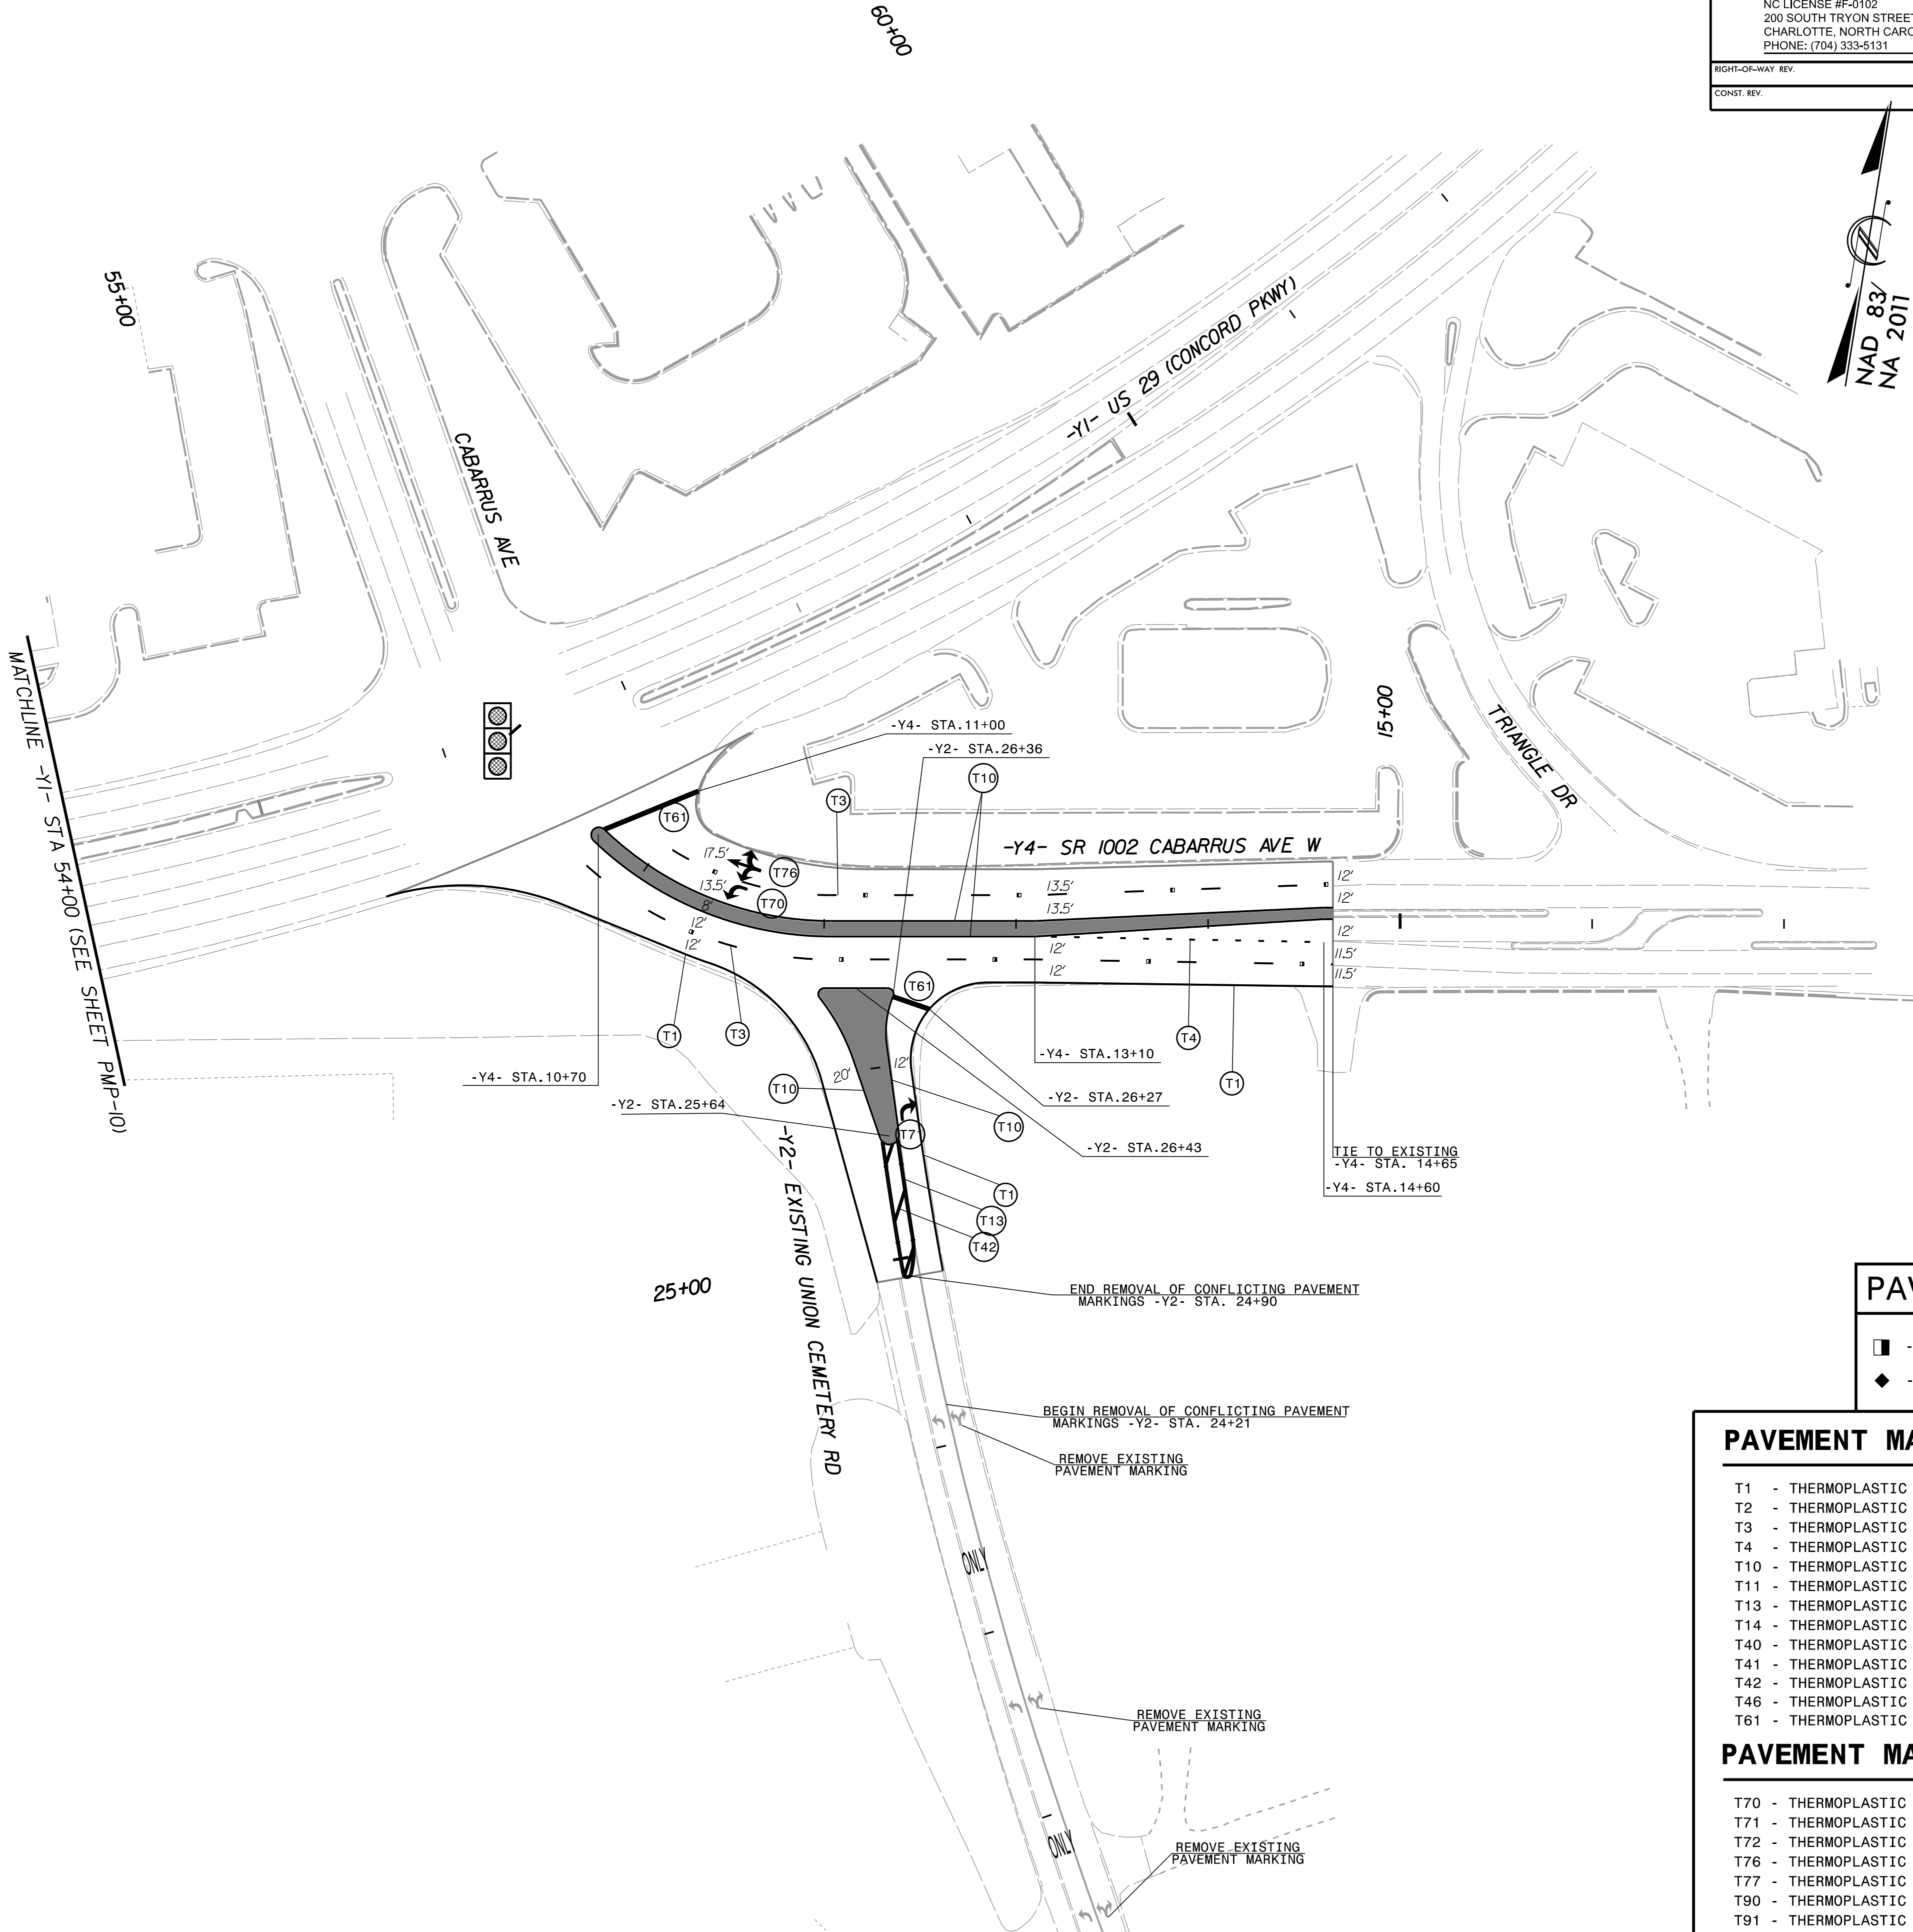

PROJECT REFERENCE NO.	SHEET NO.
U-5956	PMP-11
R/W SHEET NO.	
ROADWAY ENGINEER	
DOCUMENT NOT CONSIDERED FINAL UNLESS ALL SIGNATURES COMPLETED	

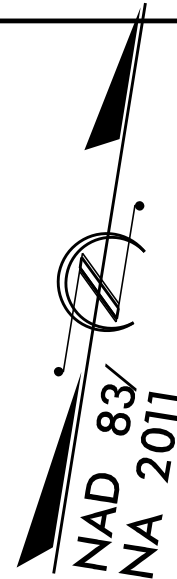

PAVEMENT MARKER LEGEND

- - CRYSTAL / RED PAVEMENT MARKER
- ◆ - YELLOW / YELLOW PAVEMENT MARKER

PAVEMENT MARKING LINES

- | | |
|--|----------------------|
| T1 - THERMOPLASTIC (4" WHITE, 90 MILS) | EDGE LINE |
| T2 - THERMOPLASTIC (4" WHITE, 90 MILS) | SOLID LANE LINE |
| T3 - THERMOPLASTIC (4" WHITE, 90 MILS) | 10' SKIP |
| T4 - THERMOPLASTIC (4" WHITE, 90 MILS) | 3' x 9'/SP MINI-SKIP |
| T10 - THERMOPLASTIC (4" YELLOW, 90 MILS) | EDGE LINE |
| T11 - THERMOPLASTIC (4" YELLOW, 90 MILS) | SINGLE CENTER LINE |
| T13 - THERMOPLASTIC (4" YELLOW, 90 MILS) | DOUBLE CENTER LINE |
| T14 - THERMOPLASTIC (4" YELLOW, 90 MILS) | 2' x 6'/SP MINI-SKIP |
| T40 - THERMOPLASTIC (8" WHITE, 90 MILS) | GORE LINE |
| T41 - THERMOPLASTIC (8" WHITE, 90 MILS) | DIAGONAL LINE |
| T42 - THERMOPLASTIC (8" YELLOW, 90 MILS) | DIAGONAL LINE |
| T46 - THERMOPLASTIC (8" WHITE, 90 MILS) | WHITE CROSSWALK LINE |
| T61 - THERMOPLASTIC (24" WHITE, 90 MILS) | STOP BAR |

PAVEMENT MARKING SYMBOLS/CHARACTERS

- | | |
|--------------------------------------|---------------------------------|
| T70 - THERMOPLASTIC (WHITE, 90 MILS) | LEFT TURN ARROW |
| T71 - THERMOPLASTIC (WHITE, 90 MILS) | RIGHT TURN ARROW |
| T72 - THERMOPLASTIC (WHITE, 90 MILS) | STRAIGHT ARROW |
| T76 - THERMOPLASTIC (WHITE, 90 MILS) | COMBO LEFT/RIGHT/STRAIGHT ARROW |
| T77 - THERMOPLASTIC (WHITE, 90 MILS) | U-TURN ARROW |
| T90 - THERMOPLASTIC (WHITE, 90 MILS) | BICYCLE SYMBOL |
| T91 - THERMOPLASTIC (WHITE, 90 MILS) | BICYCLE STRAIGHT ARROW |