



DETAILS

DETAILS OF PATCHING EXISTING PAVEMENT PRIOR TO RESURFACING & AST

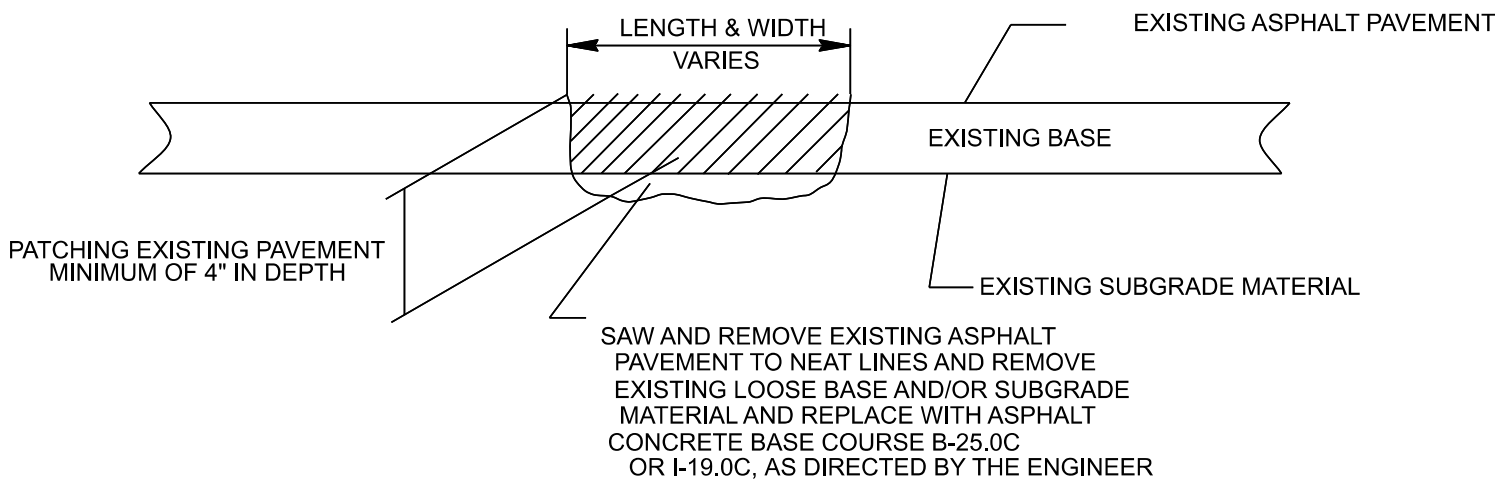

PAVEMENT TIE-IN DETAIL

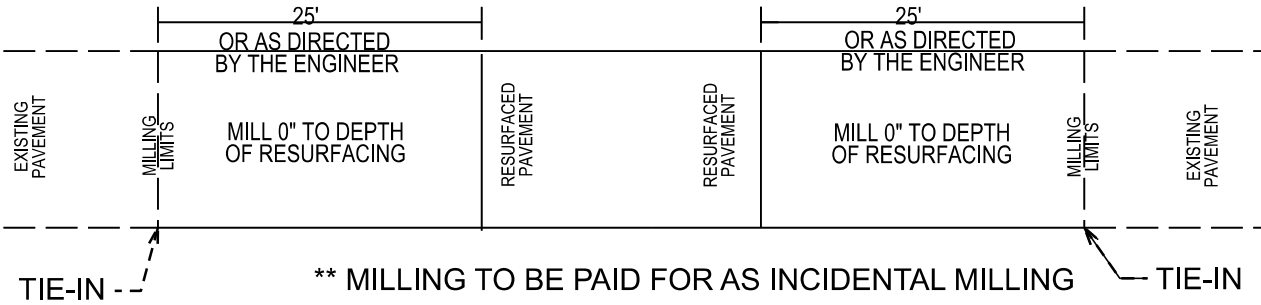

NOTE: PAVE TO THE BACK OF RADIUS RETURN AT SR 1847 (MORING DRIVE) ON MAP 22 , SR 1848.
TO INCLUDE THE INTERSECTION OF SR 1848 & 1847.