


PROJECT: BP12-R002

CONTRACT: C205132

See Sheet 1A For Index of Sheets

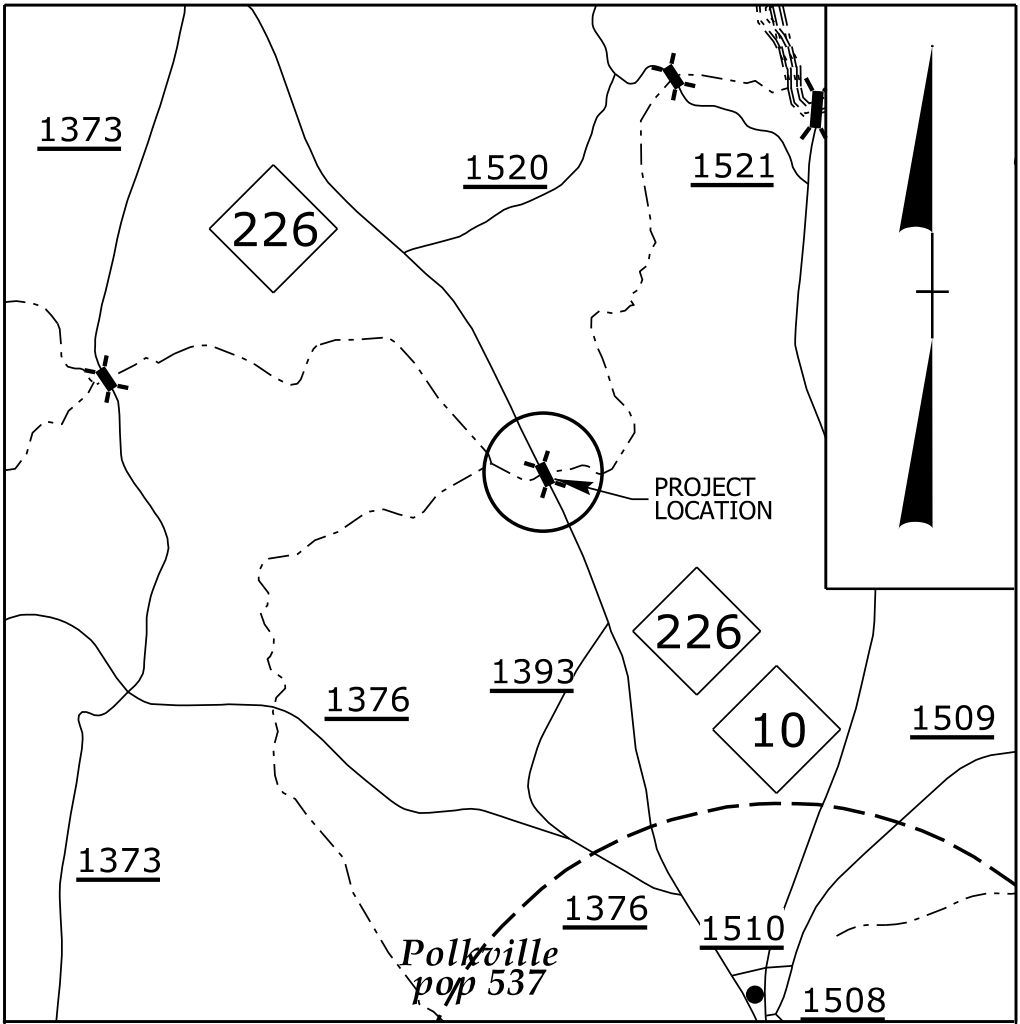

VICINITY MAP (NTS)

STATE OF NORTH CAROLINA  
DIVISION OF HIGHWAYS

CLEVELAND COUNTY

LOCATION: *BRIDGE NO. 220075 ON NC 226 (POLKVILLE ROAD)  
OVER HINTON CREEK*

TYPE OF WORK: *GRADING, DRAINAGE, PAVING & STRUCTURE*


| STATE           | STATE PROJECT REFERENCE NO. | SHEET NO.   | TOTAL SHEETS |
|-----------------|-----------------------------|-------------|--------------|
| N.C.            | BP12-R002                   | 11          |              |
| STATE PROJ. NO. | F. A. PROJ. NO.             | DESCRIPTION |              |
| BP12.R002.1     |                             | PE          |              |
| BP12.R002.2     |                             | UTL & R/W   |              |
| BP12.R002.3     |                             | CONST       |              |
|                 |                             |             |              |
|                 |                             |             |              |
|                 |                             |             |              |
|                 |                             |             |              |



WE Design your Tomorrow ...

1223 Jones Franklin Road  
Raleigh, NC 27606  
(919) 851-8077

NCBELS F-0377

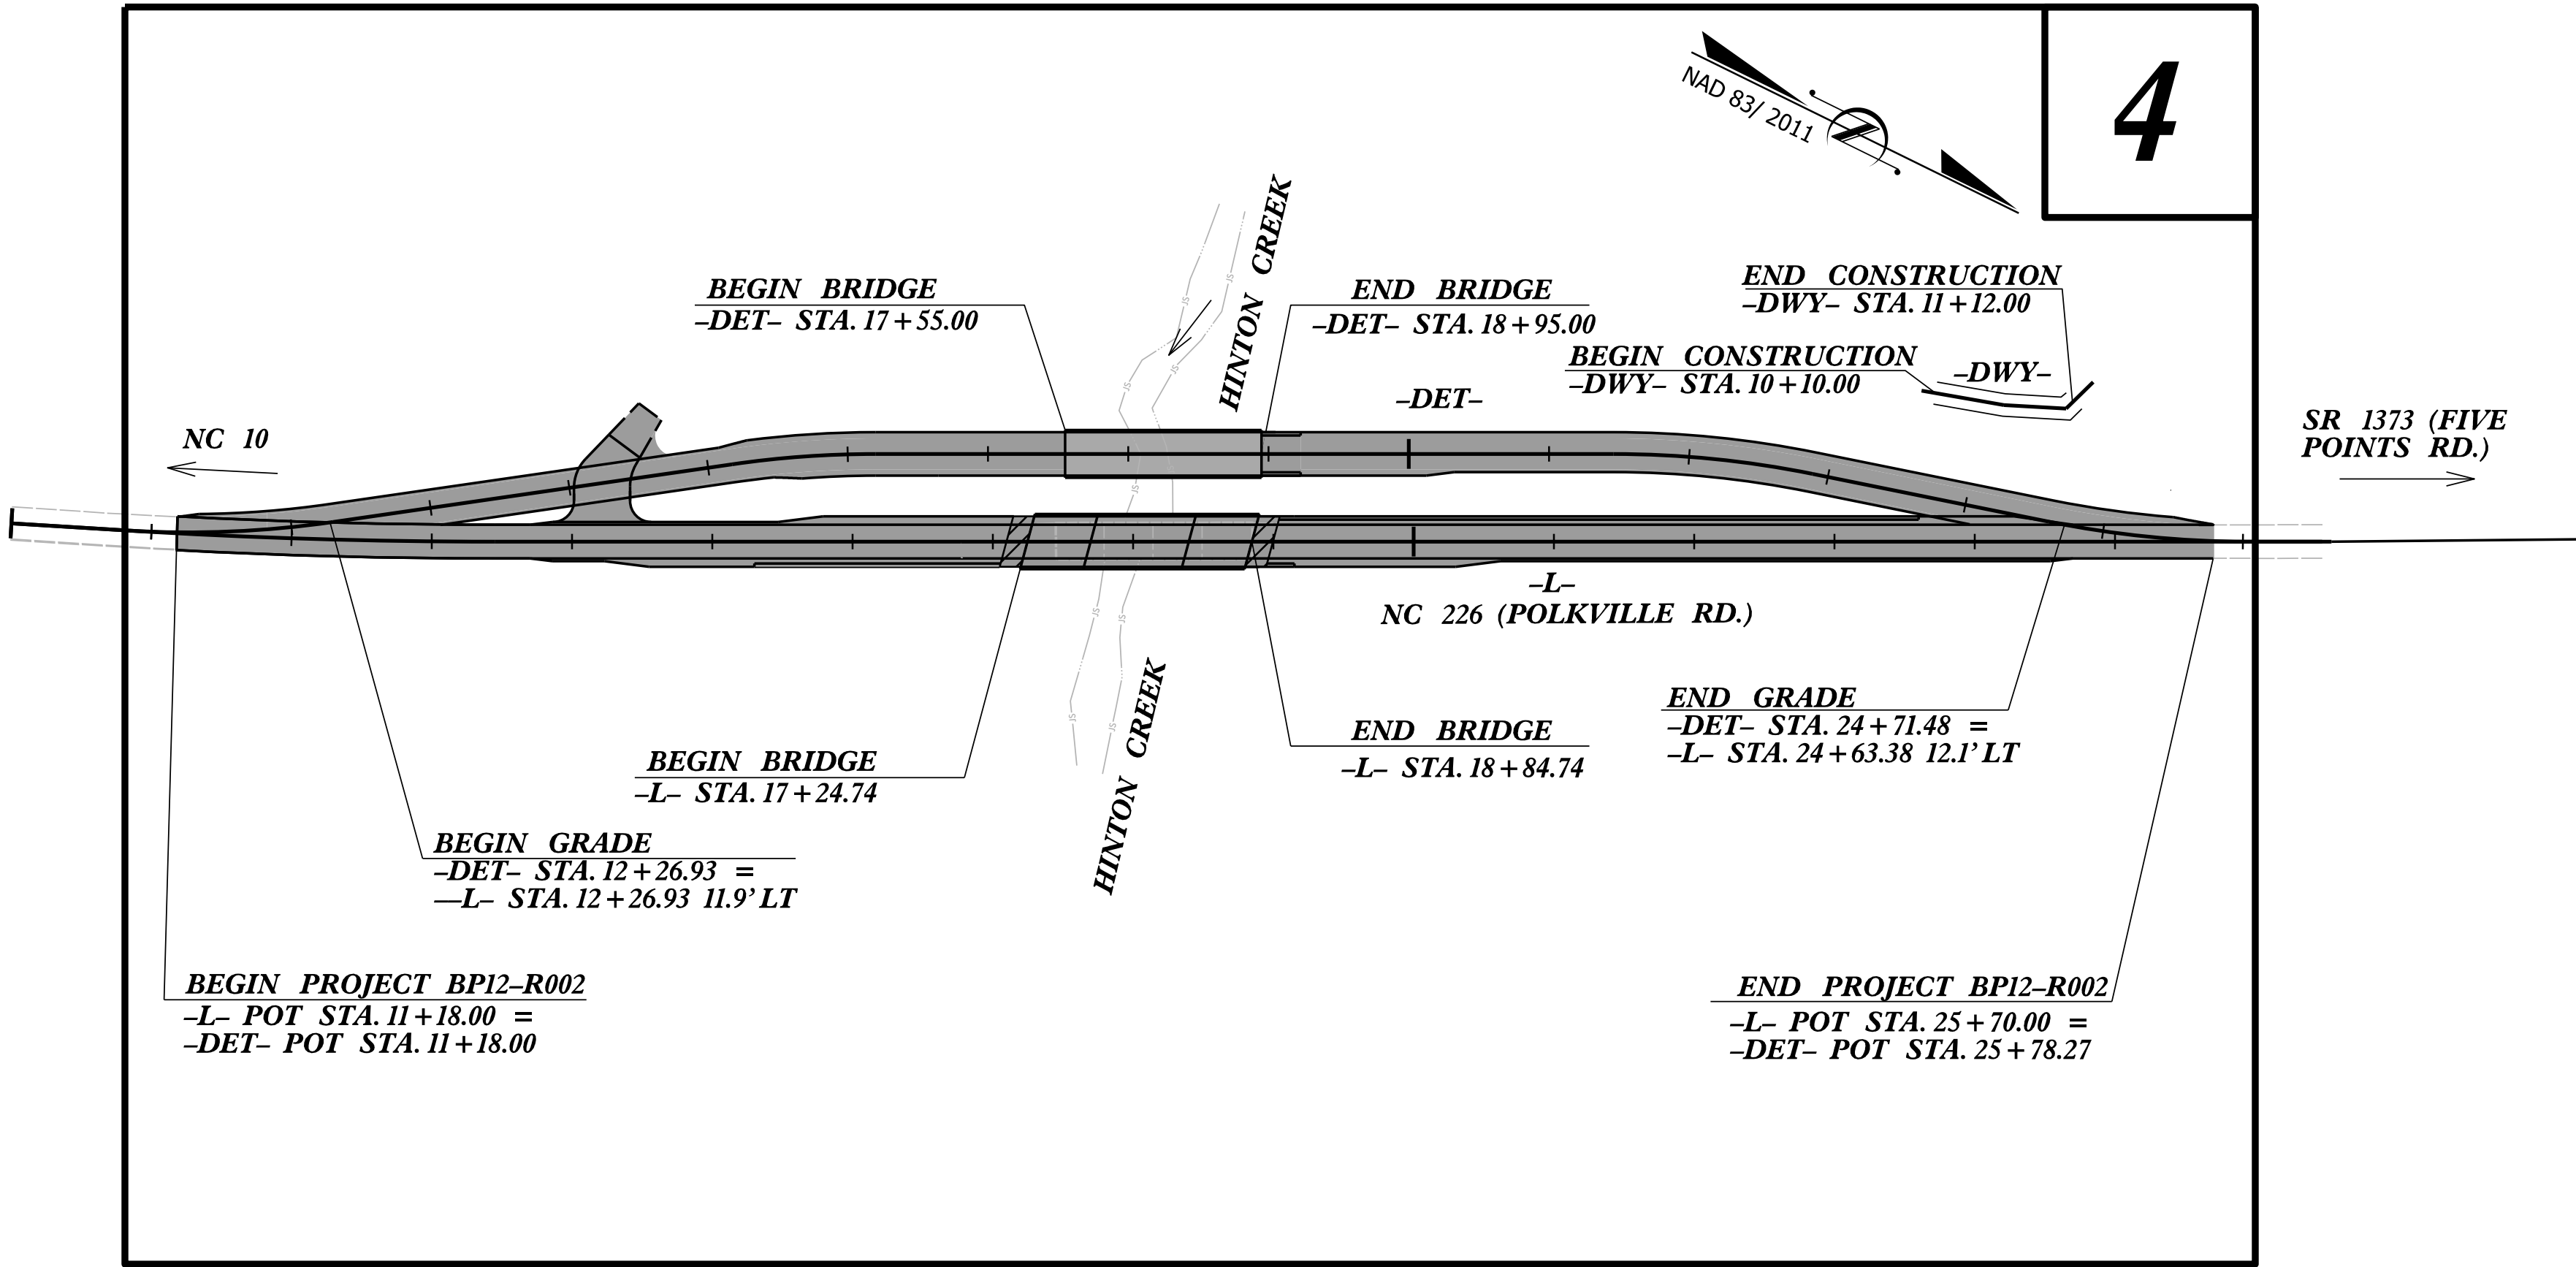

DOCUMENT NOT CONSIDERED FINAL  
UNLESS ALL SIGNATURES COMPLETED


GRAPHIC SCALES



PLANS



PROFILE (HORIZONTAL)

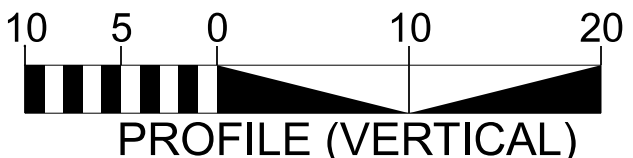

PROFILE (VERTICAL)

DESIGN DATA

ADT 2026 = 3100  
ADT 2045 = 4500

T = 7 % \*  
V = 60 MPH  
\* TTST =3.5% DUAL =3.5%  
FUNC CLASS =  
MAJOR COLLECTOR  
REGIONAL TIER

PROJECT LENGTH

LENGTH ROADWAY PROJECT BP12-R002 = 0.245 MILES  
LENGTH STRUCTURE PROJECT BP12-R002 = 0.030 MILES

TOTAL LENGTH PROJECT BP12-R002 = 0.275 MILES

NCDOT CONTACT: JOSHUA WHITE, PE, PLS  
DIVISION 12 DIVISION BRIDGE MANAGER

Prepared for the Office of:

DIVISION OF HIGHWAYS - DIV. 12

1710 E. Marion St., Shelby NC, 28151

2024 STANDARD SPECIFICATIONS

RIGHT OF WAY DATE:  
6/14/24

LETTING DATE:  
1/20/26

GREG S. PURVIS, PE  
PROJECT ENGINEER

FARRELL NICHOLSON, PE  
PROJECT DESIGN ENGINEER

HYDRAULICS ENGINEER

10/28/2025

Signed by: Haminder Singh  
SIGNATURE: P.E.



ROADWAY DESIGN ENGINEER

10/28/2025

Signed by: Farrell Nicholson  
SIGNATURE: P.E.

