


TIP PROJECT: BP12-R002



STATE OF NORTH CAROLINA
DIVISION OF HIGHWAYS

SURVEY CONTROL, EXISTING CENTERLINES,
RIGHT OF WAY, EASEMENTS AND PROPERTY TIES

CLEVELAND COUNTY

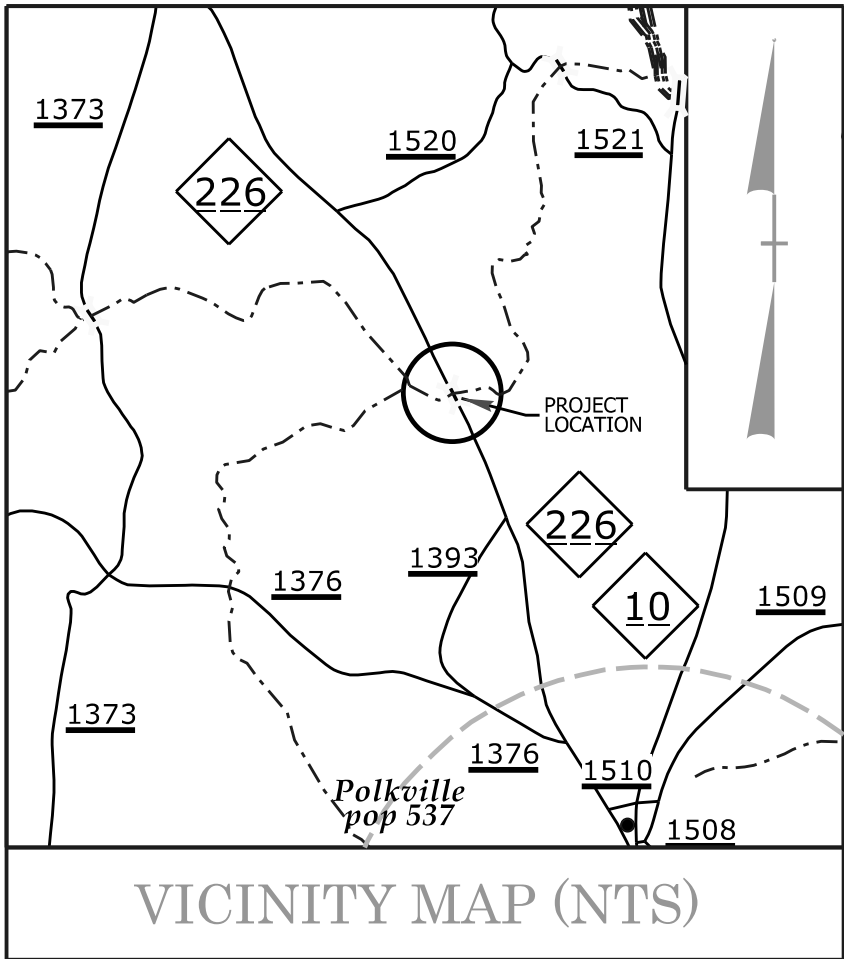

VICINITY MAP (NTS)

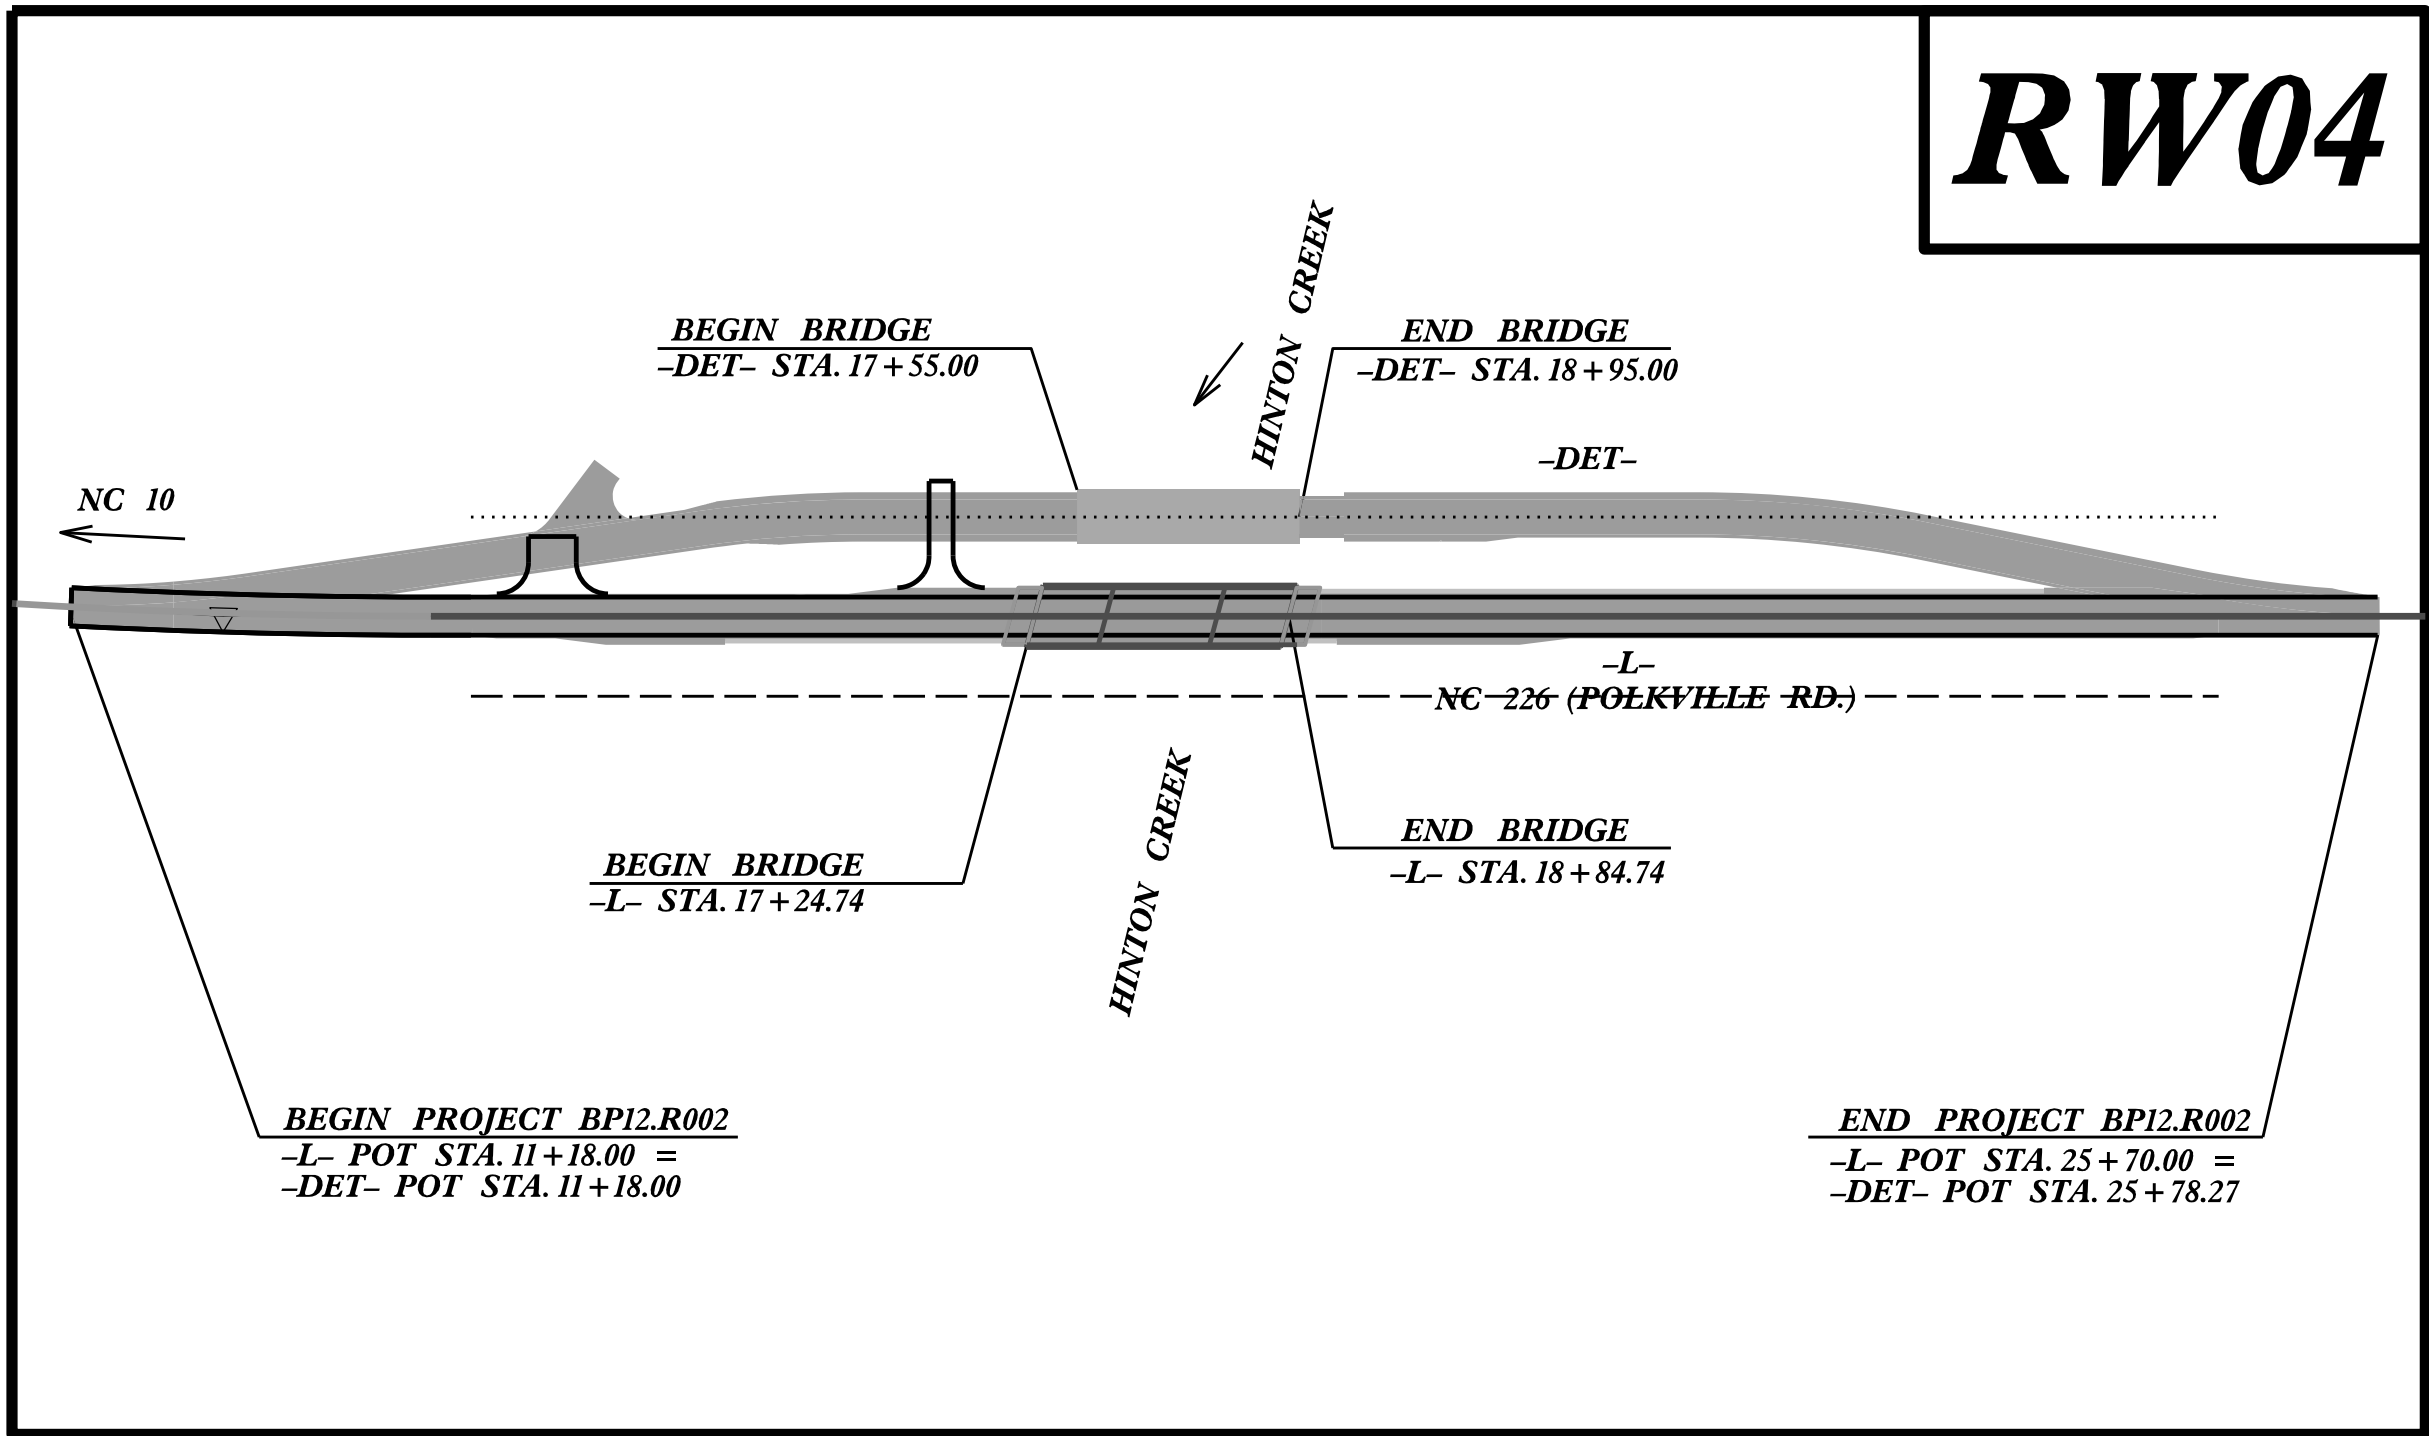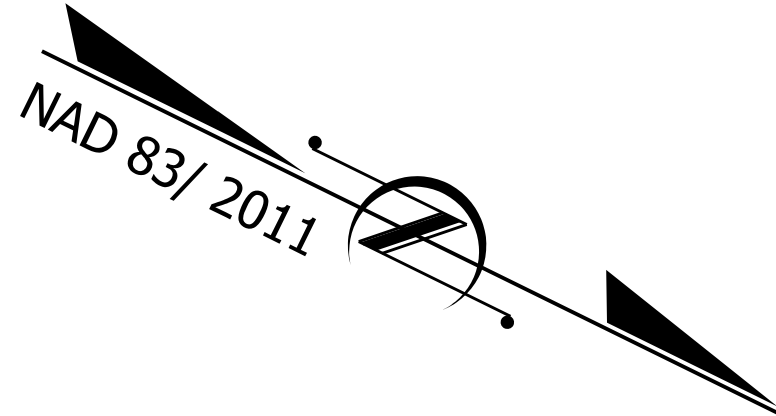

SR 1373 (FIVE
POINTS RD.)

DOCUMENT NOT CONSIDERED FINAL
UNLESS ALL SIGNATURES COMPLETED

GRAPHIC SCALES



DATUM DESCRIPTION

THE LOCALIZED COORDINATE SYSTEM DEVELOPED FOR THIS PROJECT
IS BASED ON THE STATE PLANE COORDINATES ESTABLISHED BY
NCDOT FOR MONUMENT GPS-102
WITH NAD 83/ NA 2011 STATE PLANE GRID COORDINATES OF
NORTHING: 623383.209 EASTING: 1210463.909
ELEVATION: 920.61
THE AVERAGE COMBINED GRID FACTOR USED ON THIS PROJECT
(GROUND TO GRID) IS: 0.999838680
ALL LINEAR DIMENSIONS ARE LOCALIZED HORIZONTAL DISTANCES
VERTICAL DATUM USED IS NAVD 88

Prepared in the Office of:



DRMP NC, INC.
NC License No: F-1524
8210 University Executive Park Drive, Suite 220
Charlotte, NC 28262
PHONE: (919) 650 1038

2024 STANDARD SPECIFICATIONS

RIGHT OF WAY DATE:
5/28/24

LETTING DATE:
01/20/26

PROFESSIONAL LAND
SURVEYOR



DocuSigned by:

91FF97CDED8946E...10/24/25
SIGNATURE: DATE:

