


RIGHT OF WAY CONTROL SHEET

I, AUGUST A. THICK, PLS, CERTIFY THAT THE RIGHT OF WAY AND PERMANENT EASEMENT MONUMENTATION FOR THIS PROJECT SHOWN HEREIN WAS COMPLETED UNDER MY DIRECT AND RESPONSIBLE CHARGE FROM AN ACTUAL SURVEY MADE UNDER MY SUPERVISION; THAT ALL HORIZONTAL CLOSURES HAD A MINIMUM RATIO OF PRECISION OF 1:10,000 (CLASS A). FIELD WORK WAS PERFORMED MAY 2024, AND ALL COORDINATES ARE BASED ON NAD83/NA 2011; THAT THIS SURVEY WAS PERFORMED TO MEET THE REQUIREMENTS OF 21NCAC 56.1600 AS APPLICABLE.

THIS 11TH DAY OF JUNE, 2024.

DocuSigned by:  
  
94EE97CDED8946E  
PROFESSIONAL LAND SURVEYOR L-5373

PERMANENT ROW MARKER IRON PIN AND CAP: L			
STATION	OFFSET	NORTH	EAST
15+50.00	-50.29	624155.1961	1210048.838
15+50.00	-75.00	624144.2881	1210026.661
16+10.00	49.70	624253.163	1210112.073
16+25.00	75.00	624277.7913	1210128.159
20+00.00	75.00	624614.291	1209962.651
20+35.00	49.56	624634.4682	1209924.372
24+00.00	-50.34	624917.9044	1209673.637
24+00.00	-75.00	624907.0205	1209651.509

PERMANENT EASEMENT MARKER IRON PIN AND CAP: L			
STATION	OFFSET	NORTH	EAST
12+00.00	-50.06	623841.7013	1210200.591
14+50.00	-110.00	624039.1074	1210039.39
15+50.00	-110.00	624128.8406	1209995.254
21+07.00	49.53	624699.0657	1209892.574
21+07.00	75.00	624710.3055	1209915.426
21+37.00	49.52	624725.9819	1209879.325
21+37.00	75.00	624737.2255	1209902.185
23+50.00	100.00	624939.3912	1209830.61
23+50.00	49.60	624917.149	1209785.388
24+30.00	49.70	624988.9765	1209750.163
24+30.00	100.00	625011.1777	1209795.301

\*\*

\*\* NAIL SET

NOTES:  
  
1. IF FURTHER INFORMATION REGARDING PROJECT CONTROL IS NEEDED, PLEASE CONTACT THE LOCATION AND SURVEYS UNIT.

BP12-R002

R/W03E-I

NORTH CAROLINA  
DEPARTMENT  
OF TRANSPORTATION



PROFESSIONAL LAND  
SURVEYOR




DOCUMENT NOT CONSIDERED  
FINAL UNLESS ALL SIGNATURES  
ARE COMPLETED

2024 STANDARD  
SPECIFICATIONS

TIP PROJECT: BP12-R002  
County: Cleveland

PREPARED FOR

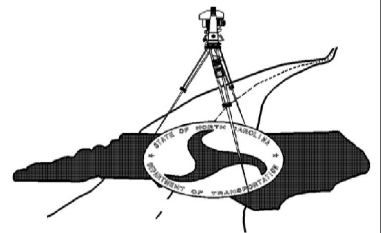

LOCATION AND  
SURVEYS UNIT

PREPARED BY

